
TABLE OF CONTENTS

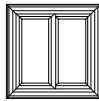
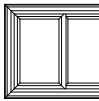
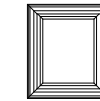
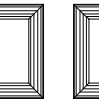
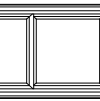
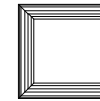
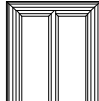
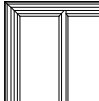
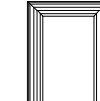
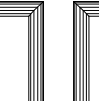
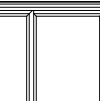
 
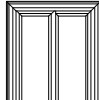
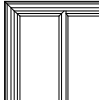
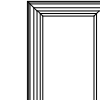
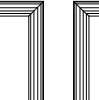
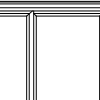
 
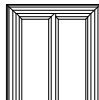
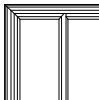
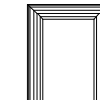
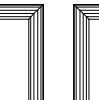
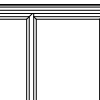
 
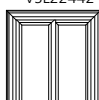
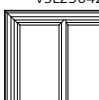
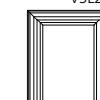
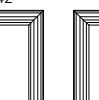
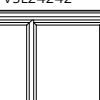
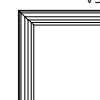
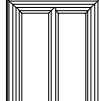
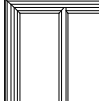
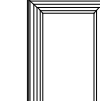
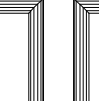
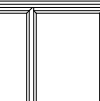
 
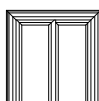
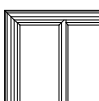
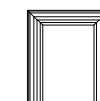
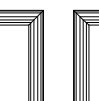
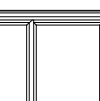
 
Elevations/Sizes: 1/4" Scale

- 2-Wide Double-Slide 5-2
- 3-Wide Double-Slide 5-4

Grilles & SDL Lite Patterns 5-6

Section Details: 6" Scale 5-7

2-WIDE DOUBLE-SLIDE






















UNIT SIZE	23 1/2" (597)	29 1/2" (749)	35 1/2" (902)	41 1/2" (1054)	47 1/2" (1207)	53 1/2" (1359)
ROUGH OPENING	24" (610)	30" (762)	36" (914)	42" (1067)	48" (1219)	54" (1372)
FRAME SIZE	23 1/2" (597)	29 1/2" (749)	35 1/2" (902)	41 1/2" (1054)	47 1/2" (1207)	53 1/2" (1359)
DAYLIGHT OPENING	6 7/8" (175)[2]	9 7/8" (251)[2]	12 7/8" (327)[2]	15 7/8" (403)[2]	18 7/8" (479)[2]	21 7/8" (556)[2]
23 1/2" (597) 24" (610) 23 1/2" (597) 16" (406)	 VSL22424	 VSL23024	 VSL23624	 VSL24224	 VSL24824	 VSL25424
29 1/2" (749) 30" (762) 29 1/2" (749) 22" (559)	 VSL22430	 VSL23030	 VSL23630	 VSL24230	 VSL24830	 VSL25430
35 1/2" (902) 36" (914) 35 1/2" (902) 28" (711)	 VSL22436	 VSL23036	 VSL23636	 VSL24236	 VSL24836	 VSL25436
41 1/2" (1054) 42" (1067) 41 1/2" (1054) 34" (864)	 VSL22442	 VSL23042	 VSL23642	 VSL24242	 VSL24842	 VSL25442
47 1/2" (1207) 48" (1219) 47 1/2" (1207) 40" (1016)	 VSL22448	 VSL23048	 VSL23648	 VSL24248	 VSL24848	 VSL25448
53 1/2" (1359) 54" (1372) 53 1/2" (1359) 46" (1168)	 VSL22454	 VSL23054	 VSL23654	 VSL24254	 VSL24854	 VSL25454
59 1/2" (1511) 60" (1524) 59 1/2" (1511) 52" (1321)	 VSL22460	 VSL23060	 VSL23660	 VSL24260	 VSL24860	 VSL25460

ELEVATION SYMBOL LEGEND:
 VALUES IN () ARE IN MILLIMETER CONVERSIONS
 VALUES IN [] ARE NUMBER OF DAYLIGHT OPENINGS PER UNIT

Note: Elevations shown DO NOT have exterior trim. Subtract 1/2" (12.7) from M.O. (Masonry Opening) for Unit Sizes. Masonry openings above include Sill Nose, see Trim Options page for Sill Nose specifications. For other Trim Options refer to the Unit Sizing, Rough Opening & Masonry Openings page.

SCALE: 1/4" = 1'

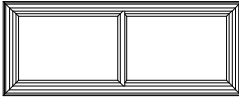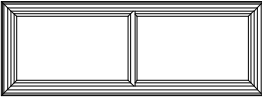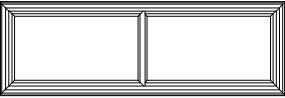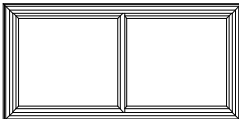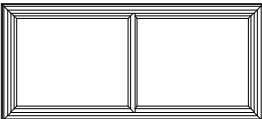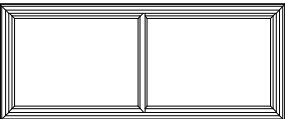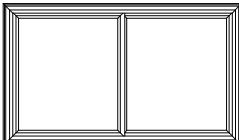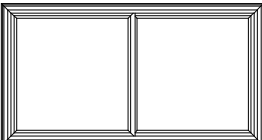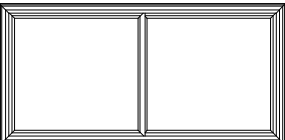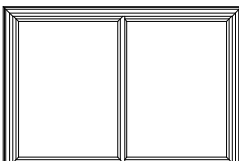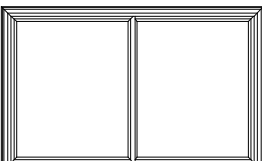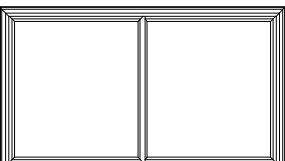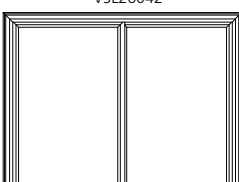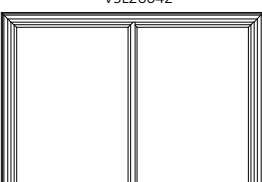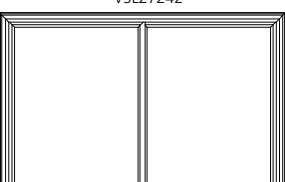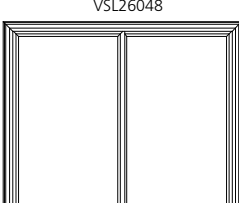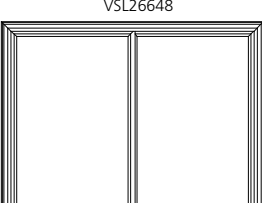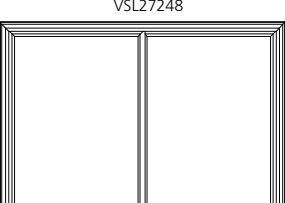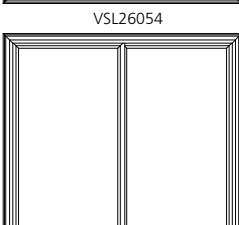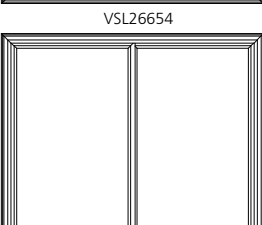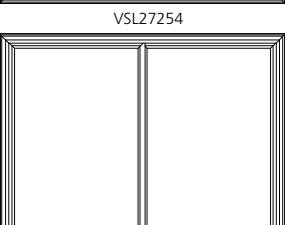2-WIDE DOUBLE-SLIDE














































UNIT SIZE ROUGH OPENING FRAME SIZE DAYLIGHT OPENING	59 1/2" (1511) 60" (1524) 59 1/2" (1511) 24 7/8" (632)[2]	65 1/2" (1664) 66" (1676) 65 1/2" (1664) 27 7/8" (708)[2]	71 1/2" (1816) 72" (1829) 71 1/2" (1816) 30 7/8" (784)[2]
23 1/2" (597) 24" (610) 23 1/2" (597) 16" (406)			
	VSL26024	VSL26624	VSL27224
29 1/2" (749) 30" (762) 29 1/2" (749) 22" (559)			
	VSL26030	VSL26630	VSL27230
35 1/2" (902) 36" (914) 35 1/2" (902) 28" (711)			
	VSL26036	VSL26636	VSL27236
41 1/2" (1054) 42" (1067) 41 1/2" (1054) 34" (864)			
	VSL26042	VSL26642	VSL27242
47 1/2" (1207) 48" (1219) 47 1/2" (1207) 40" (1016)			
	VSL26048	VSL26648	VSL27248
53 1/2" (1359) 54" (1372) 53 1/2" (1359) 46" (1168)			
	VSL26054	VSL26654	VSL27254
59 1/2" (1511) 60" (1524) 59 1/2" (1511) 52" (1321)			
	VSL26060	VSL26660	VSL27260

ELEVATION SYMBOL LEGEND:
 VALUES IN () ARE IN MILLIMETER CONVERSIONS
 VALUES IN [] ARE NUMBER OF DAYLIGHT OPENINGS PER UNIT

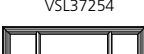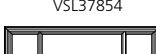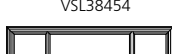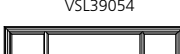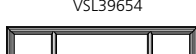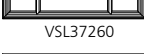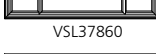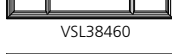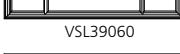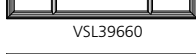Note: Elevations shown DO NOT have exterior trim. Subtract 1/2" (12.7) from M.O. (Masonry Opening) for Unit Sizes. Masonry openings above include Sill Nose, see Trim Options page for Sill Nose specifications. For other Trim Options refer to the Unit Sizing, Rough Opening & Masonry Openings page.

SCALE: 1/4" = 1'

3-WIDE DOUBLE-SLIDE

UNIT SIZE ROUGH OPENING FRAME SIZE DAYLIGHT OPENING	71 1/2"(1816) 72"(1829) 71 1/2"(1816) 33 3/4"(857) 12 7/8"(327)[2]	77 1/2"(1969) 78"(1981) 77 1/2"(1969) 39 3/4"(1010) 12 7/8"(327)[2]	83 1/2"(2121) 84"(2134) 83 1/2"(2121) 39 3/4"(1010) 15 7/8"(403)[2]	89 1/2"(2273) 90"(2286) 89 1/2"(2273) 45 3/4"(1162) 15 7/8"(403)[2]	95 1/2"(2426) 96"(2438) 95 1/2"(2426) 45 3/4"(1162) 18 7/8"(479)[2]
23 1/2"(597) 24"(610) 23 1/2"(597) 16"(406)	 VSL37224	 VSL37824	 VSL38424	 VSL39024	 VSL39624
29 1/2"(749) 30"(762) 29 1/2"(749) 22"(559)	 VSL37230	 VSL37830	 VSL38430	 VSL39030	 VSL39630
35 1/2"(902) 36"(914) 35 1/2"(902) 28"(711)	 VSL37236	 VSL37836	 VSL38436	 VSL39036	 VSL39636
41 1/2"(1054) 42"(1067) 41 1/2"(1054) 34"(864)	 VSL37242	 VSL37842	 VSL38442	 VSL39042	 VSL39642
47 1/2"(1207) 48"(1219) 47 1/2"(1207) 40"(1016)	 VSL37248	 VSL37848	 VSL38448	 VSL39048	 VSL39648
53 1/2"(1259) 54"(1272) 53 1/2"(1259) 46"(1168)	 VSL37254	 VSL37854	 VSL38454	 VSL39054	 VSL39654
59 1/2"(1511) 60"(1524) 59 1/2"(1511) 52"(1321)	 VSL37260	 VSL37860	 VSL38460	 VSL39060	 VSL39660
65 1/2"(1664) 66"(1676) 65 1/2"(1664) 58"(1473)	 VSL37266	 VSL37866	 VSL38466	 VSL39066	 VSL39666
71 1/2"(1816) 72"(1829) 71 1/2"(1816) 64"(1626)	 VSL37272	 VSL37872	 VSL38472	 VSL39072	 VSL39672





































ELEVATION SYMBOL LEGEND:
VALUES IN () ARE IN MILLIMETER CONVERSIONS
VALUES IN [] ARE NUMBER OF DAYLIGHT OPENINGS PER UNIT

Note: Elevations shown DO NOT have exterior trim. Subtract 1/2"(12.7) from M.O.(Masonry Opening) for Unit Sizes. Masonry openings above include Sill Nose, see Trim Options page for Sill Nose specifications. For other Trim Options refer to the Unit Sizing, Rough Opening & Masonry Openings page.

SCALE: 1/8" = 1'

3-WIDE DOUBLE-SLIDE

UNIT SIZE
ROUGH OPENING
FRAME SIZE
DAYLIGHT OPENING


	101 1/2"(2578) 102"(2591) 101 1/2"(2578) 45 3/4"(1162) 21 7/8"(556)[2]	107 1/2"(2731) 108"(2743) 107 1/2"(2731) 45 3/4"(1162) 24 7/8"(632)[2]	113 1/2"(2883) 114"(2896) 113 1/2"(2883) 45 3/4"(1162) 27 7/8"(708)[2]	119 1/2"(3035) 120"(3048) 119 1/2"(3035) 45 3/4"(1162) 30 7/8"(784)[2]
23 1/2"(597) 24"(610) 23 1/2"(597) 16"(406)	 VSL310224	 VSL310824	 VSL311424	 VSL312024
29 1/2"(749) 30"(762) 29 1/2"(749) 22"(559)	 VSL310230	 VSL310830	 VSL311430	 VSL312030
35 1/2"(902) 36"(914) 35 1/2"(902) 28"(711)	 VSL310236	 VSL310836	 VSL311436	 VSL312036
41 1/2"(1054) 42"(1067) 41 1/2"(1054) 34"(864)	 VSL310242	 VSL310842	 VSL311442	 VSL312042
47 1/2"(1207) 48"(1219) 47 1/2"(1207) 40"(1016)	 VSL310248	 VSL310848	 VSL311448	 VSL312048
53 1/2"(1259) 54"(1372) 53 1/2"(1259) 46"(1168)	 VSL310254	 VSL310854	 VSL311454	 VSL312054
59 1/2"(1511) 60"(1524) 59 1/2"(1511) 52"(1321)	 VSL310260	 VSL310860	 VSL311460	 VSL312060
65 1/2"(1664) 66"(1676) 65 1/2"(1664) 58"(1473)	 VSL310266	 VSL310866	 VSL311466	 VSL312066
71 1/2"(1816) 72"(1829) 71 1/2"(1816) 64"(1626)	 VSL310272	 VSL310872	 VSL311472	 VSL312072

ELEVATION SYMBOL LEGEND:
VALUES IN () ARE IN MILLIMETER CONVERSIONS
VALUES IN [] ARE NUMBER OF DAYLIGHT OPENINGS PER UNIT


Note: Elevations shown DO NOT have exterior trim. Subtract 1/2"(12.7) from M.O.(Masonry Opening) for Unit Sizes. Masonry openings above include Sill Nose, see Trim Options page for Sill Nose specifications. For other Trim Options refer to the Unit Sizing, Rough Opening & Masonry Openings page.

SCALE: 1/8" = 1'

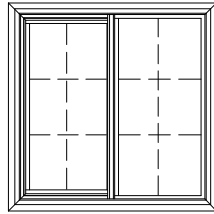
GRILLES & SDL LITE PATTERNS




STANDARD

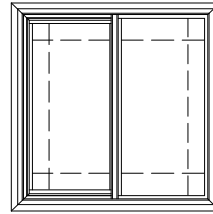

PRAIRIE

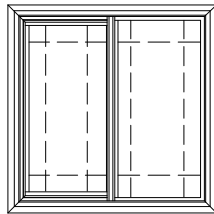


PRAIRIE SASH

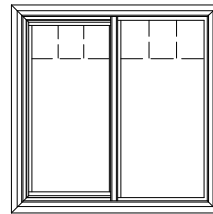

COLONIAL TOP 1/2

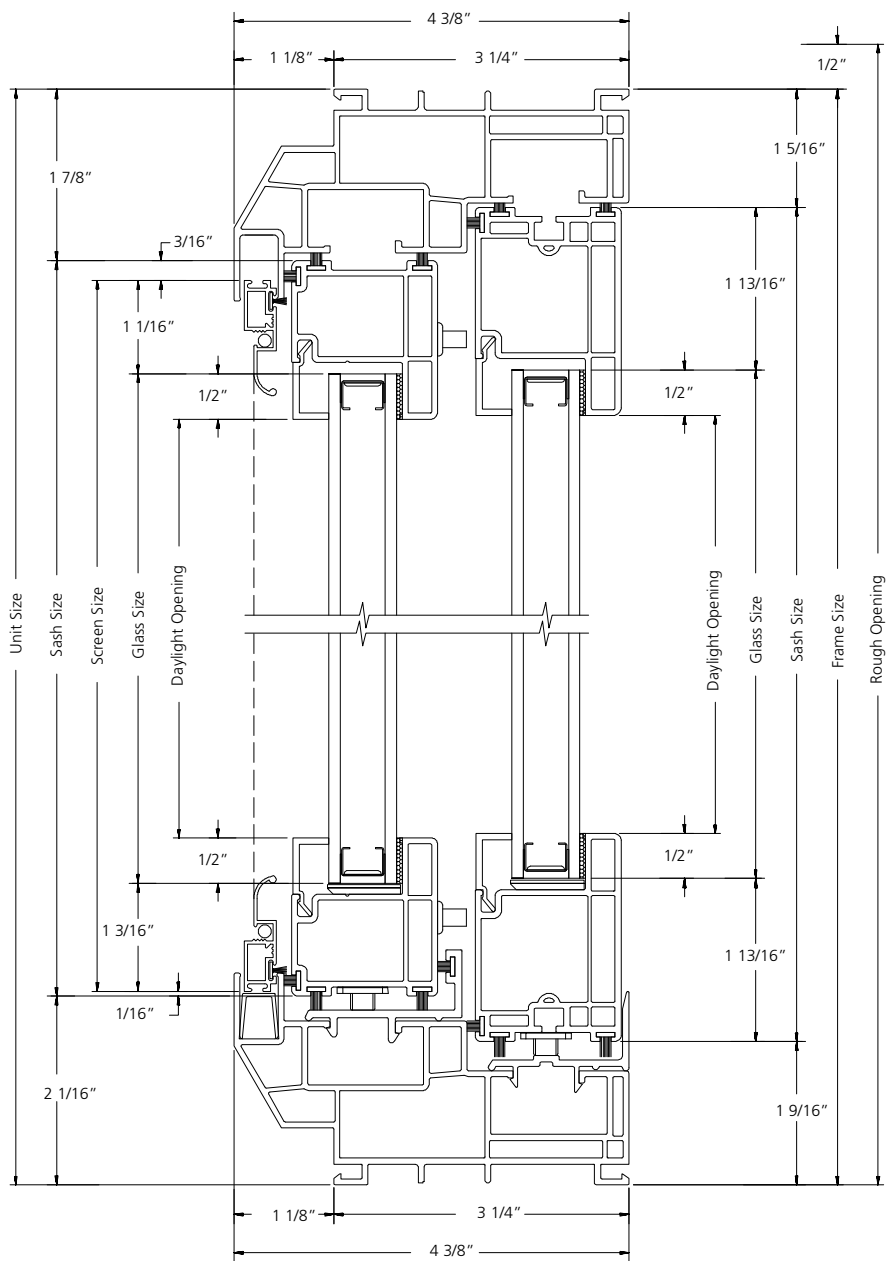
DOUBLE-SLIDER



VERTICAL SECTION

SCALE: 6" = 1'

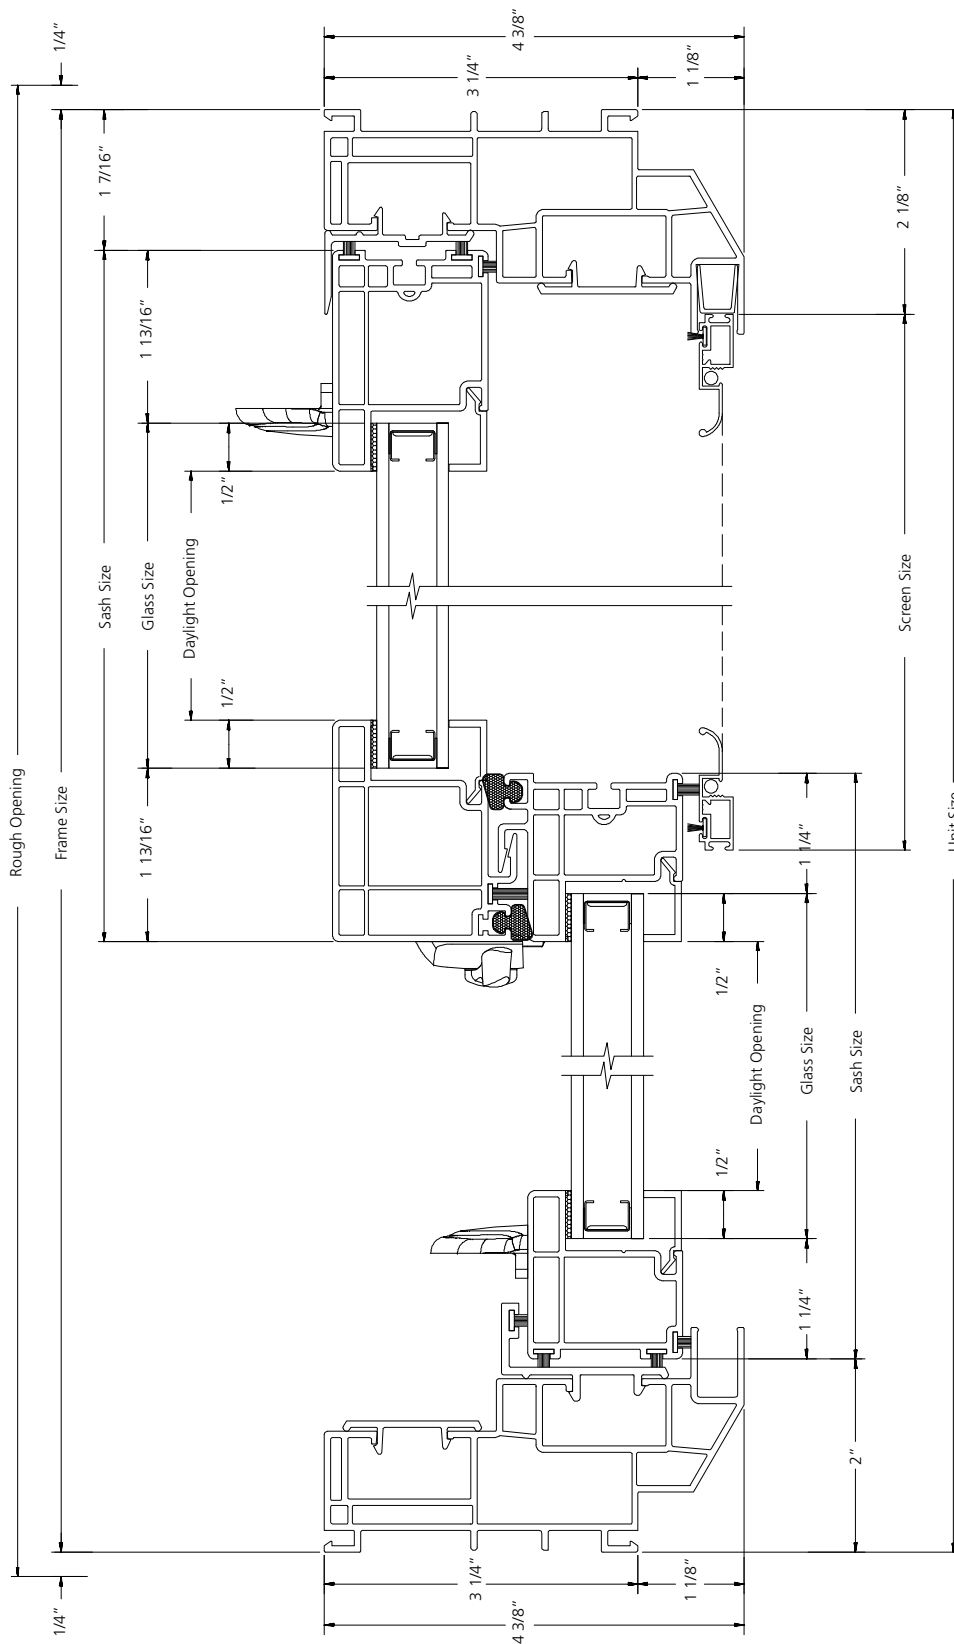
2-WIDE DOUBLE-SLIDER



HORIZONTAL SECTION

SCALE: 6" = 1'

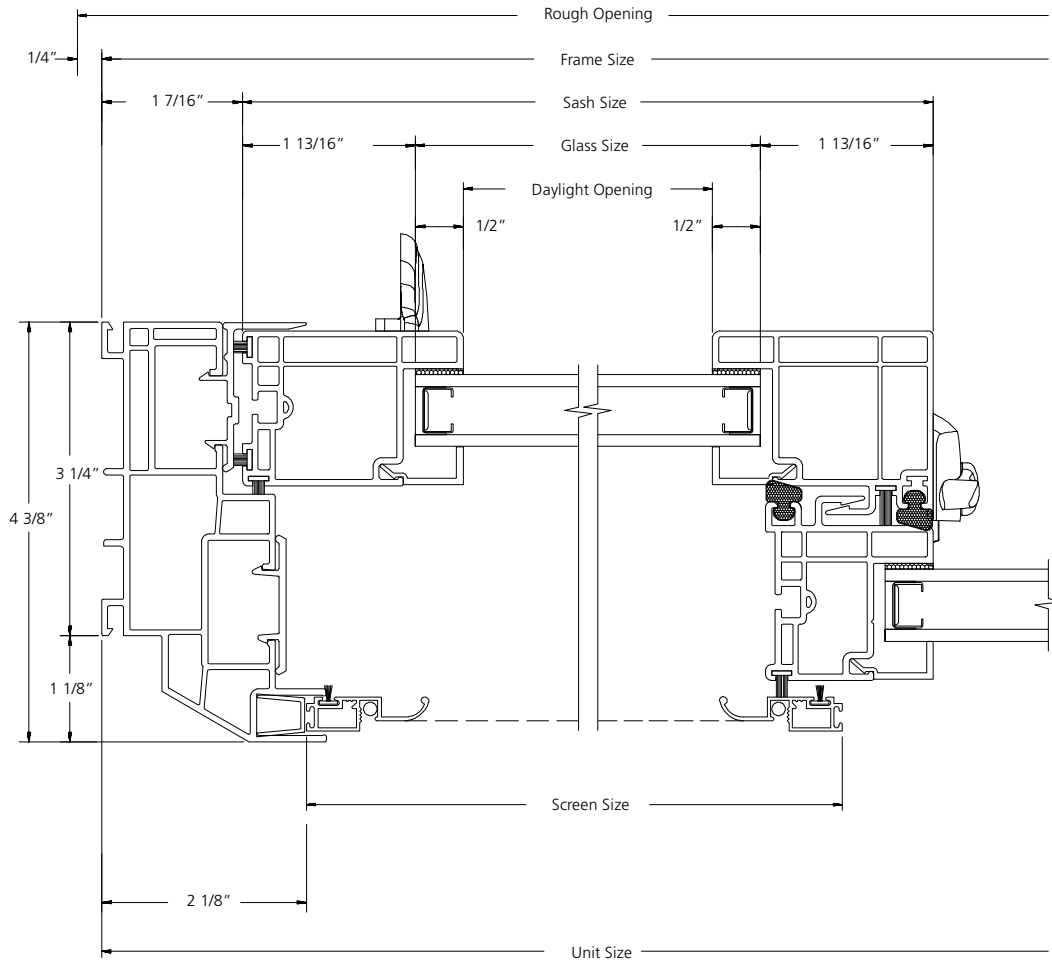3-WIDE DOUBLE-SLIDER



HORIZONTAL SECTION

SCALE: 6" = 1'