

---

TABLE OF CONTENTS

---

Specifications .....	1-2
Quick Spec Guide .....	1-3
Elevations/Sizes: 1/4" Scale	
Casement .....	1-4
Casement with Quarter Round .....	1-9
Casement with Half Round .....	1-11
Section Details .....	1-15

---

**PRODUCT SPECIFICATIONS**

---

**MATERIALS**

Extruded vinyl profiles comply with the performance requirements of AAMA 303-97. Colors are White and Desert Sand.

**FRAME**

All frames are assembled utilizing fusion-welded technology for added strength and durability. Frame jamb depth is 3-9/16" (90.49mm) and the exterior wall thickness is 0.070 of an inch. Frames have wide profile with 3-1/2" (88.9mm) integral flat casing and come standard with integral nailing fin that can be easily removed for replacement purposes.

**SASH**

Sash is 2-1/2" nominal or 57.15mm thick, and is assembled utilizing fusion-welded technology for added strength and durability.

**GLAZING**

3/4" (19mm) insulating glass consists of two lites of glass sealed around a spacer. All insulating glass units comply with the performance requirements of the IGCC in accordance with either ASTM E774 or E2190.

**GLAZING OPTIONS**

3/4" (19mm) insulated glass available in clear, Low-E or Low-E 366, tinted, obscure, or other specialty insulating glass as specified. All glass is available tempered. Up to 1" insulating available as an option.

**WEATHER-STRIPPING**

Fin-pile weather-strip applied along full perimeter of operating sash. Double row of nylon encased closed cell foam weather-strip along full perimeter of the frame.

**HARDWARE**

Casements utilize dual arm operators with corrosion resistant coating and a multipoint lock with single actuating handle. Some smaller units will utilize a single arm dyad operator.

**INSECT SCREENS**

Optional fiberglass charcoal color insect screen in an aluminum frame to match the color of the unit. Insect screens are intended to allow air and light in and to keep insects out. They are not intended to keep anyone or anything from falling through an open door or window. For safety screens or other security devices contact your local building supply retailer.

**GRILLES**

**GBG** (Grilles between the Glass) - 5/8" (16mm) flat, 7/8" (22.2mm) flat, 5/8" (16mm) contour or 1" (26mm) contour grilles mounted between the glass panes suspended within the air cavity and color matched to the extrusion color.

**INSTALLATION**

Installation per JELD-WEN Installation Method for Vinyl Windows JII001, JII010 or JII011. See [www.jeld-wen.com/resources](http://www.jeld-wen.com/resources) for instructions.

**PERFORMANCE**

**NFRC Certified** - (rated and labeled in accordance with NFRC)

**QUICK SPEC GUIDE**

SPECIFICATION	STANDARD FEATURES	OPTIONAL FEATURES <i>Some options may require additional lead times. Consult your JELD-WEN Sales Representative.</i>
<b>COLOR</b>	<ul style="list-style-type: none"> <li>White</li> </ul>	<ul style="list-style-type: none"> <li>Desert Sand</li> </ul>
<b>SIZE</b>	<ul style="list-style-type: none"> <li>Width: 18" to 36"</li> <li>Height: 18" to 72"</li> <li>15 sq. ft. maximum in single unit</li> </ul>	
<b>FRAME</b>	<ul style="list-style-type: none"> <li>Applied Flat Casing J-Channel Accessory</li> </ul>	
<b>GLAZING</b>	<ul style="list-style-type: none"> <li>Insulating Clear</li> </ul>	<ul style="list-style-type: none"> <li>Insulating Low-E</li> <li>Obscure</li> <li>Bronze</li> <li>Gray</li> </ul> <p><i>regional glass availabilities may differ</i></p>
<b>HARDWARE</b>	<ul style="list-style-type: none"> <li>Regular Crank Handle</li> <li>E-Guard™ hardware</li> </ul>	<ul style="list-style-type: none"> <li>Maximum Opening Hardware</li> </ul>
<b>HARDWARE COLOR</b>	<ul style="list-style-type: none"> <li>White</li> </ul>	<ul style="list-style-type: none"> <li>Desert Sand</li> </ul>
<b>SCREENS</b>	<ul style="list-style-type: none"> <li>Fiberglass</li> </ul>	
<b>SCREEN FRAME COLOR</b>	<ul style="list-style-type: none"> <li>White</li> </ul>	<ul style="list-style-type: none"> <li>Desert Sand</li> </ul>
<b>GRILLES</b>		<ul style="list-style-type: none"> <li>5/8", 1" Contour GBG (grilles between the glass)</li> <li>5/8", 7/8" Flat GBG (grilles between the glass)</li> </ul>
<b>JAMB DEPTH</b>	<ul style="list-style-type: none"> <li>3-1/2"</li> </ul>	<ul style="list-style-type: none"> <li>4-9/16" Extension Jambs Applied</li> <li>6-9/16" Extension Jambs Applied</li> </ul>
<b>ACCESSORIES</b>		<ul style="list-style-type: none"> <li>Extension Jamb Retainer</li> <li>Drywall Retainer</li> </ul>

### FULL CASEMENT UNITS

UNIT SIZE  
ROUGH OPENING  
FRAME SIZE  
DAYLIGHT OPENING


24 13/32"  
18"  
17 1/2"  
10 41/64"

30 13/32"  
24"  
23 1/2"  
16 41/64"


36 13/32"  
30"  
29 1/2"  
22 41/64"

42 13/32"  
36"  
35 1/2"  
27 41/64"


29 3/32"  
24"  
23 1/2"  
16 41/64"

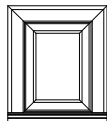


PFCC1824

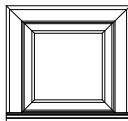

PFCC2424

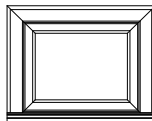


PFCC3024

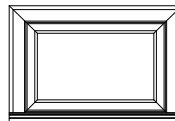


PFCC3624


35 3/32"  
30"  
29 1/2"  
22 41/64"

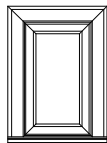


PFCC1830

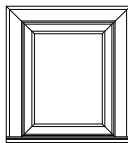

PFCC2430

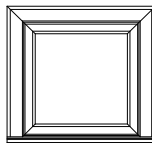


PFCC3030

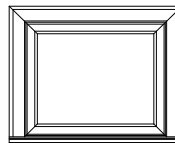


PFCC3630


41 3/32"  
36"  
35 1/2"  
27 41/64"

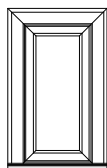


PFCC1836

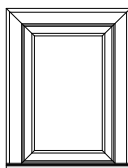

PFCC2436

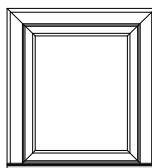


PFCC3036

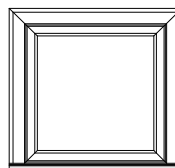


PFCC3636


47 3/32"  
42"  
41 1/2"  
34 41/64"

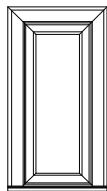


PFCC1842

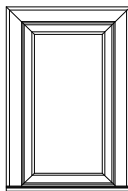

PFCC2442

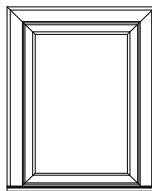


PFCC3042

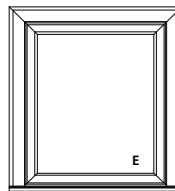


PFCC3642


53 3/32"  
48"  
47 1/2"  
40 41/64"

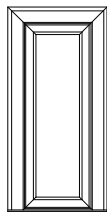


PFCC1848

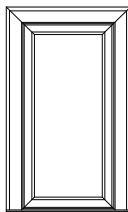

PFCC2448

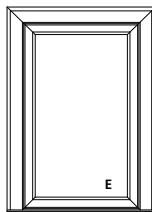


PFCC3048

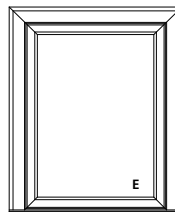


PFCC3648


59 3/32"  
54"  
53 1/2"  
46 41/64"

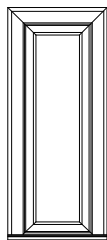


PFCC1854

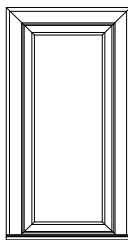

PFCC2454

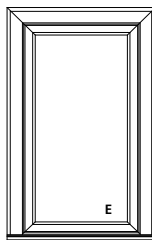

PFCC3054

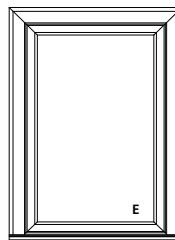

PFCC3654

**ELEVATION SYMBOL LEGEND:**

E BASIC UNIT CLEAR OPENING EXCEEDS 20" IN WIDTH, 24" IN HEIGHT & A MINIMUM OF 5.7 SQ. FT.


Note: Elevations shown DO NOT have exterior trim. Subtract 1/2" (12.7) from M.O. (Masonry Opening) for Unit Sizes. Masonry Openings above include Sill Nose, see Trim Options page for Sill Nose specifications. For other Trim Options refer to the Unit Sizing, Rough Opening & Masonry Openings page.

SCALE: 1/4" = 1'


**FULL CASEMENT UNITS**

UNIT SIZE	24 13/32"	30 13/32"	36 13/32"	42 13/32"
ROUGH OPENING	18"	24"	30"	36"
FRAME SIZE	17 1/2"	23 1/2"	29 1/2"	35 1/2"
DAYLIGHT OPENING	10 41/64"	16 41/64"	22 41/64"	27 41/64"


65 3/32"  
60"  
59 1/2"  
52 41/64"

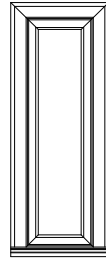


PFCC1860

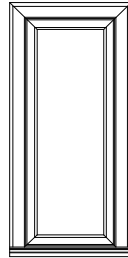

PFCC2460

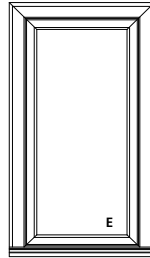


PFCC3060

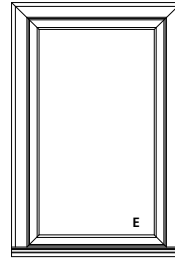


PFCC3660


71 3/32"  
66"  
65 1/2"  
58 41/64"

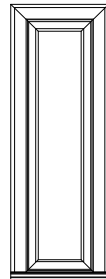


PFCC1866

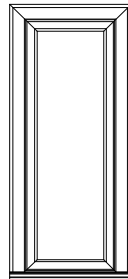

PFCC2466

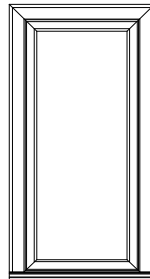


PFCC3066

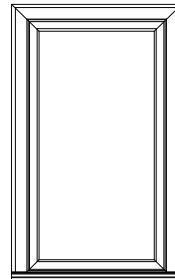


PFCC3666


77 3/32"  
72"  
71 1/2"  
64 41/64"

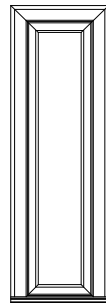


PFCC1872

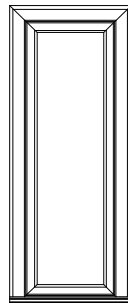

PFCC2472

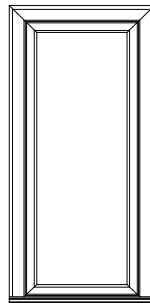

PFCC3072

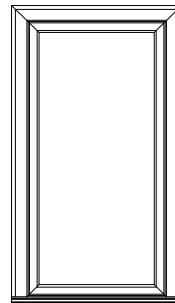

PFCC3672

**ELEVATION SYMBOL LEGEND:**

**E** BASIC UNIT CLEAR OPENING EXCEEDS 20" IN WIDTH, 24" IN HEIGHT & A MINIMUM OF 5.7 SQ. FT.

Note: Elevations shown DO NOT have exterior trim. Subtract 1/2" (12.7) from M.O. (Masonry Opening) for Unit Sizes. Masonry Openings above include Sill Nose, see Trim Options page for Sill Nose specifications. For other Trim Options refer to the Unit Sizing, Rough Opening & Masonry Openings page.

SCALE: 1/4" = 1'

#### CASEMENT 2 WIDE

UNIT SIZE	42 27/64"	54 27/64"	66 27/64"	78 27/64"
ROUGH OPENING	36"	48"	60"	72"
FRAME SIZE	35 1/2"	47 1/2"	59 1/2"	71 1/2"
DAYLIGHT OPENING	10 23/32"[2]	16 23/32"[2]	22 23/32"[2]	28 23/32"[2]
29 3/32" 24" 23 1/2" 16 41/64"				
35 3/32" 30" 29 1/2" 22 41/64"				
41 3/32" 36" 35 1/2" 27 41/64"				
47 3/32" 42" 41 1/2" 34 41/64"				
53 3/32" 48" 47 1/2" 40 41/64"				
59 3/32" 54" 53 1/2" 46 41/64"				
65 3/32" 60" 59 1/2" 52 41/64"				
71 3/32" 66" 65 1/2" 58 41/64"				
77 3/32" 72" 71 1/2" 64 41/64"				

**ELEVATION SYMBOL LEGEND:**














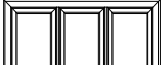


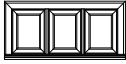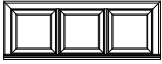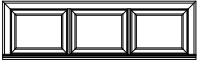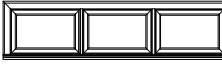


















VALUES IN [ ] ARE NUMBER OF DAYLIGHT OPENINGS PER UNIT

**E** BASIC UNIT CLEAR OPENING EXCEEDS 20" IN WIDTH, 24" IN HEIGHT & A MINIMUM OF 5.7 SQ. FT.

Note: Elevations shown DO NOT have exterior trim. Subtract 1/2" (12.7) from M.O. (Masonry Opening) for Unit Sizes. Masonry Openings above include Sill Nose, see Trim Options page for Sill Nose specifications. For other Trim Options refer to the Unit Sizing, Rough Opening & Masonry Openings page.

SCALE: 1/8" = 1'

**CASEMENT 2 WIDE WITH CENTER STATIONARY**











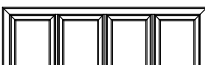





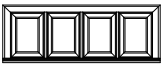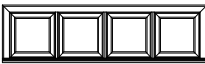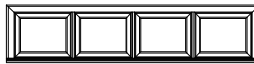


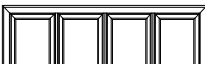





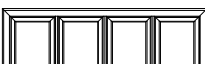

UNIT SIZE ROUGH OPENING FRAME SIZE DAYLIGHT OPENING	60 27/64" 54" 53 1/2" 10 23/32"[3]	78 27/64" 72" 71 1/2" 16 23/32"[3]	96 27/64" 90" 89 1/2" 22 23/32"[3]	114 27/64" 108" 107 1/2" 26 23/32"[3]
29 3/32" 24" 23 1/2" 16 41/64"	 PFCC5424-3	 PFCC7224-3	 PFCC9024-3	 PFCC10824-3
35 3/32" 30" 29 1/2" 22 41/64"	 PFCC5430-3	 PFCC7230-3	 PFCC9030-3	 PFCC10830-3
41 3/32" 36" 35 1/2" 27 41/64"	 PFCC5436-3	 PFCC7236-3	 PFCC9036-3	 PFCC10836-3
47 3/32" 42" 41 1/2" 34 41/64"	 PFCC5442-3	 PFCC7242-3	 PFCC9042-3	 PFCC10842-3
53 3/32" 48" 47 1/2" 40 41/64"	 PFCC5448-3	 PFCC7248-3	 PFCC9048-3	 PFCC10848-3
59 3/32" 54" 53 1/2" 46 41/64"	 PFCC5454-3	 PFCC7254-3	 PFCC9054-3	 PFCC10854-3
65 3/32" 60" 59 1/2" 52 41/64"	 PFCC5460-3	 PFCC7260-3	 PFCC9060-3	 PFCC10860-3
71 3/32" 66" 65 1/2" 58 41/64"	 PFCC5466-3	 PFCC7266-3	 PFCC9066-3	 PFCC10866-3
77 3/32" 72" 71 1/2" 64 41/64"	 PFCC5472-3	 PFCC7272-3	 PFCC9072-3	

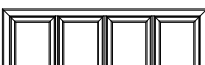**ELEVATION SYMBOL LEGEND:**  
VALUES IN [ ] ARE NUMBER OF DAYLIGHT OPENINGS PER UNIT  
E BASIC UNIT CLEAR OPENING EXCEEDS 20" IN WIDTH, 24" IN HEIGHT & A MINIMUM OF 5.7 SQ. FT.

Note: Elevations shown DO NOT have exterior trim. Subtract 1/2" (12.7) from M.O. (Masonry Opening) for Unit Sizes. Masonry Openings above include Sill Nose, see Trim Options page for Sill Nose specifications. For other Trim Options refer to the Unit Sizing, Rough Opening & Masonry Openings page.

SCALE: 1/8" = 1'

### CASEMENT 4 WIDE

UNIT SIZE ROUGH OPENING FRAME SIZE DAYLIGHT OPENING	78 27/64" 72" 71 1/2" 10 23/32"[4]	102 27/64" 96" 95 1/2" 16 23/32"[4]	126 27/64" 120" 119 1/2" 22 23/32"[4]
29 3/32" 24" 23 1/2" 16 41/64"	 PFCC7224-4	 PFCC9624-4	 PFCC12024-4
35 3/32" 30" 29 1/2" 22 41/64"	 PFCC7230-4	 PFCC9630-4	 PFCC12030-4
41 3/32" 36" 35 1/2" 27 41/64"	 PFCC7236-4	 PFCC9636-4	 PFCC12036-4
47 3/32" 42" 41 1/2" 34 41/64"	 PFCC7242-4	 PFCC9642-4	 PFCC12042-4
53 3/32" 48" 47 1/2" 40 41/64"	 PFCC7248-4	 PFCC9648-4	 PFCC12048-4
59 3/32" 54" 53 1/2" 46 41/64"	 PFCC7254-4	 PFCC9654-4	 PFCC12054-4
65 3/32" 60" 59 1/2" 52 41/64"	 PFCC7260-4	 PFCC9660-4	 PFCC12060-4
71 3/32" 66" 65 1/2" 58 41/64"	 PFCC7266-4	 PFCC9666-4	 PFCC12066-4
77 3/32" 72" 71 1/2" 64 41/64"	 PFCC7272-4	 PFCC9672-4	 PFCC12072-4

**ELEVATION SYMBOL LEGEND:**

VALUES IN [ ] ARE NUMBER OF DAYLIGHT OPENINGS PER UNIT

**E** BASIC UNIT CLEAR OPENING EXCEEDS 20" IN WIDTH, 24" IN HEIGHT & A MINIMUM OF 5.7 SQ. FT.

Note: Elevations shown DO NOT have exterior trim. Subtract 1/2" (12.7) from M.O. (Masonry Opening) for Unit Sizes. Masonry Openings above include Sill Nose, see Trim Options page for Sill Nose specifications. For other Trim Options refer to the Unit Sizing, Rough Opening & Masonry Openings page.


SCALE: 1/8" = 1'



### FULL CASEMENT UNITS WITH QUARTER ROUND


UNIT SIZE	24 13/32"	30 13/32"	36 13/32"
ROUGH OPENING	18"	24"	30"
FRAME SIZE	17 1/2"	23 1/2"	29 1/2"
DAYLIGHT OPENING	10 41/64"	16 41/64"	22 41/64"

47 3/32"  
42"  
41 1/2"  
16 41/64" 13 7/8"

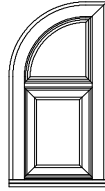


PFCC1824-Q

53 3/32"  
48"  
47 1/2"  
22 41/64" 13 7/8"

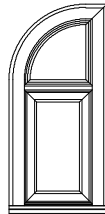


PFCC1830-Q

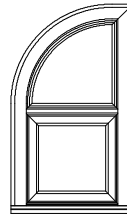


PFCC2424-Q


59 3/32"  
54"  
53 1/2"  
28 41/64" 13 7/8"

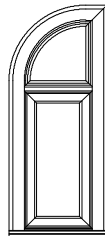

PFCC1836-Q

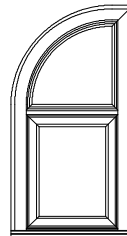


PFCC2430-Q

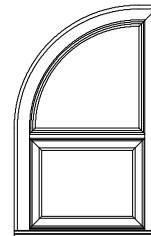


PFCC3024-Q


65 3/32"  
60"  
59 1/2"  
34 41/64" 13 7/8"

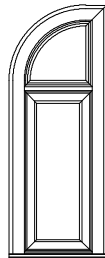

PFCC1842-Q

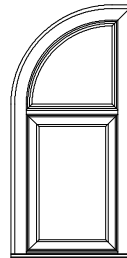


PFCC2436-Q

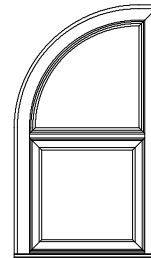


PFCC3030-Q


71 3/32"  
66"  
65 1/2"  
40 41/64" 13 7/8"

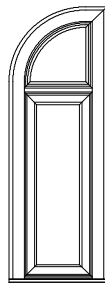

PFCC1848-Q

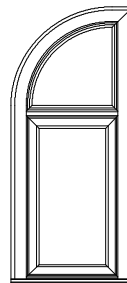

PFCC2442-Q

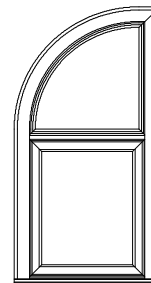


PFCC3036-Q

Note: Elevations shown DO NOT have exterior trim. Subtract 1/2" (12.7) from M.O. (Masonry Opening) for Unit Sizes. Masonry Openings above include Sill Nose, see Trim Options page for Sill Nose specifications. For other Trim Options refer to the Unit Sizing, Rough Opening & Masonry Openings page.

SCALE: 1/4" = 1'

**FULL CASEMENT UNITS WITH QUARTER ROUND**

UNIT SIZE	24 13/32"	30 13/32"	36 13/32"
ROUGH OPENING	18"	24"	30"
FRAME SIZE	17 1/2"	23 1/2"	29 1/2"
DAYLIGHT OPENING	10 41/64"	16 41/64"	22 41/64"

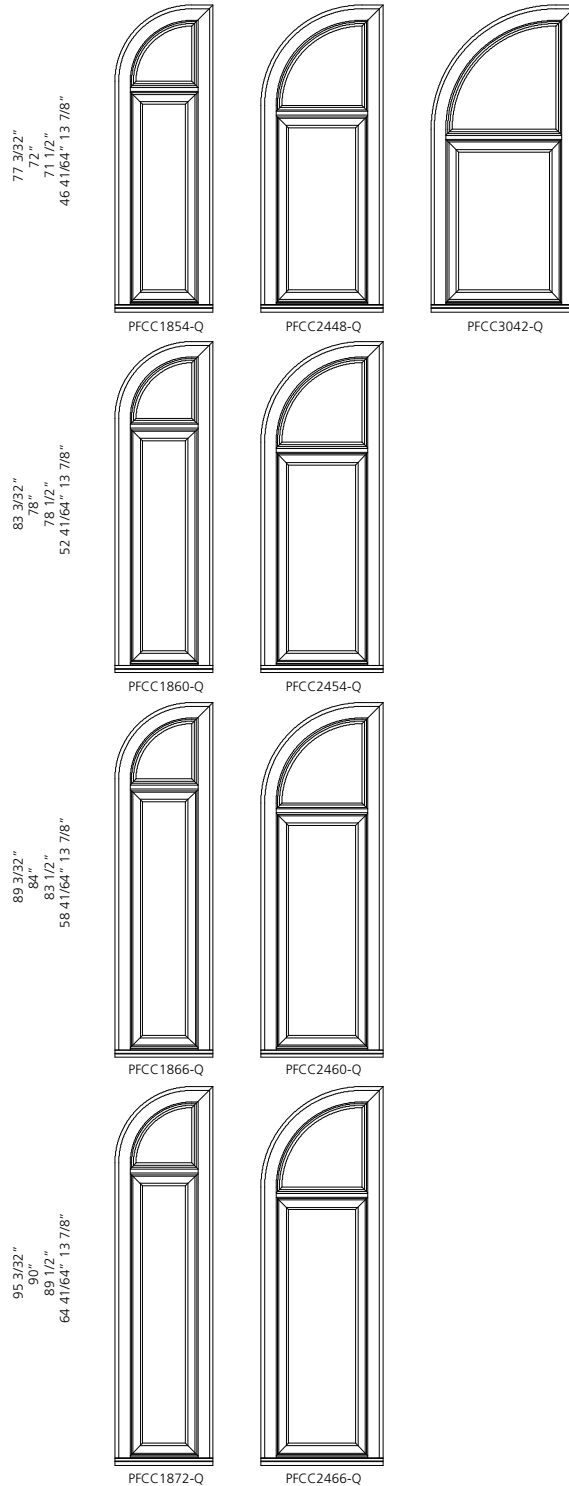

Note: Elevations shown DO NOT have exterior trim. Subtract 1/2" (12.7) from M.O. (Masonry Opening) for Unit Sizes. Masonry Openings above include Sill Nose, see Trim Options page for Sill Nose specifications. For other Trim Options refer to the Unit Sizing, Rough Opening & Masonry Openings page.

SCALE: 1/4" = 1'

**FULL CASEMENT UNITS WITH HALF ROUND**


UNIT SIZE  
ROUGH OPENING  
FRAME SIZE  
DAYLIGHT OPENING

36 13/32"  
30"  
29 1/2"  
22 41/64"

UNIT SIZE  
ROUGH OPENING  
FRAME SIZE  
DAYLIGHT OPENING


36 13/32"  
30"  
29 1/2"  
22 41/64"

56 3/32"  
51"  
50 1/2"  
28 41/64" 10 7/8"

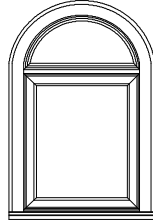


PFCC3036-R

62 3/32"  
57"  
56 1/2"  
34 41/64" 10 7/8"

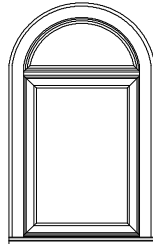


PFCC3042-R

68 3/32"  
63"  
62 1/2"  
40 41/64" 10 7/8"

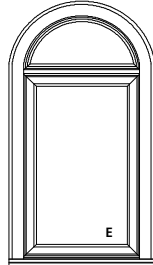


PFCC3048-R

74 3/32"  
69"  
68 1/2"  
46 41/64" 10 7/8"

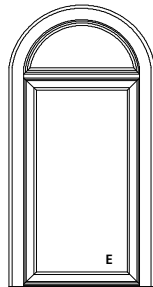


PFCC3054-R

80 3/32"  
75"  
74 1/2"  
52 41/64" 10 7/8"

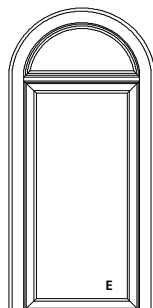


PFCC3060-R

86 3/32"  
81"  
80 1/2"  
16 41/64" 10 7/8"

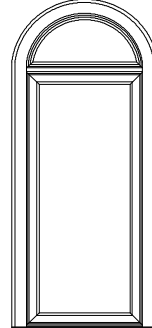

PFCC3066-R

92 3/32"  
87"  
86 1/2"  
64 41/64" 10 7/8"

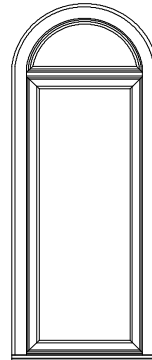

PFCC3072-R

**ELEVATION SYMBOL LEGEND:**

**E** BASIC UNIT CLEAR OPENING EXCEEDS 20" IN WIDTH, 24" IN HEIGHT & A MINIMUM OF 5.7 SQ. FT.

Note: Elevations shown DO NOT have exterior trim. Subtract 1/2" (12.7) from M.O. (Masonry Opening) for Unit Sizes. Masonry Openings above include Sill Nose, see Trim Options page for Sill Nose specifications. For other Trim Options refer to the Unit Sizing, Rough Opening & Masonry Openings page.

SCALE: 1/4" = 1'

#### CASEMENT 2 WIDE WITH HALF ROUND


UNIT SIZE  
ROUGH OPENING  
FRAME SIZE  
DAYLIGHT OPENING

42 13/32"  
36"  
35 1/2"  
10 41/64[2]"

54 13/32"  
48"  
47 1/2"  
16 41/64[2]"


66 13/32"  
60"  
59 1/2"  
22 41/64[2]"

47 3/32"  
42"  
41 1/2"  
16 41/64" 13 7/8"

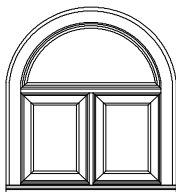


PFCC3624-2R

53 3/32"  
48"  
47 1/2"  
22 41/64" 13 7/8"

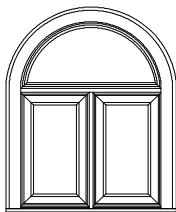


PFCC3630-2R

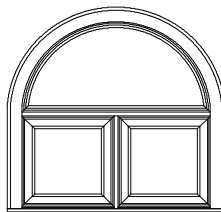


PFCC4824-2R


59 3/32"  
54"  
53 1/2"  
28 41/64" 13 7/8"

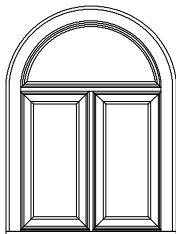

PFCC3636-2R

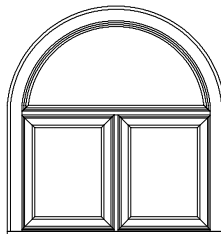


PFCC4830-2R

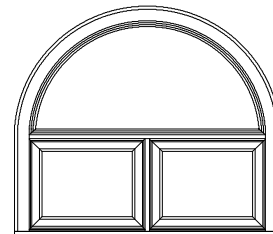


PFCC6024-2R


65 3/32"  
60"  
59 1/2"  
34 41/64" 13 7/8"

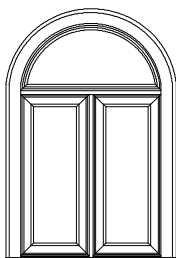

PFCC3642-2R

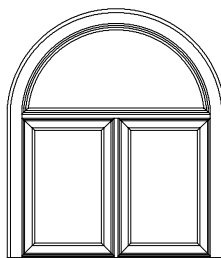


PFCC4836-2R

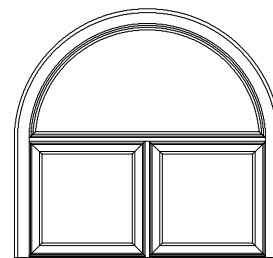


PFCC6030-2R


71 3/32"  
66"  
65 1/2"  
40 41/64" 13 7/8"

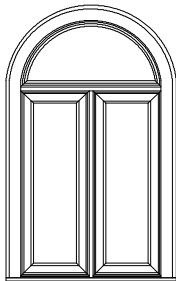

PFCC3648-2R

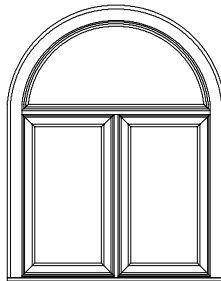

PFCC4842-2R

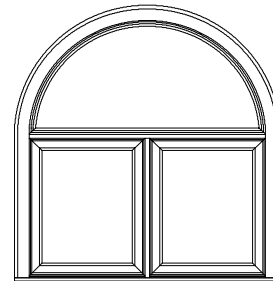

PFCC6036-2R

**ELEVATION SYMBOL LEGEND:**  
VALUES IN [ ] ARE NUMBER OF DAYLIGHT OPENINGS PER UNIT

Note: Elevations shown DO NOT have exterior trim. Subtract 1/2" (12.7) from M.O. (Masonry Opening) for Unit Sizes. Masonry Openings above include Sill Nose, see Trim Options page for Sill Nose specifications. For other Trim Options refer to the Unit Sizing, Rough Opening & Masonry Openings page.

SCALE: 1/4" = 1'

**CASEMENT 2 WIDE WITH HALF ROUND**


UNIT SIZE  
ROUGH OPENING  
FRAME SIZE  
DAYLIGHT OPENING

42 13/32"  
36"  
35 1/2"  
10 41/64"-13 7/8"


54 13/32"  
48"  
47 1/2"  
16 41/64"-21 1/2"

66 13/32"  
60"  
59 1/2"  
22 41/64"-25 1/2"


77 3/32"  
72"  
71 1/2"  
46 41/64"-13 7/8"

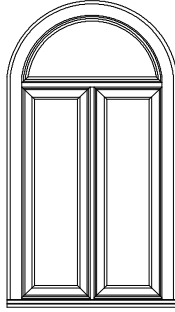

PFCC3654-2R

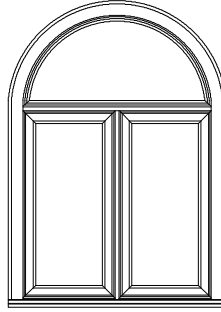


PFCC4848-2R

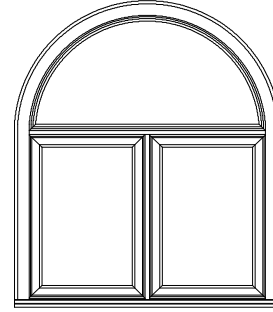


PFCC6042-2R


83 3/32"  
78"  
77 1/2"  
52 41/64"-13 7/8"

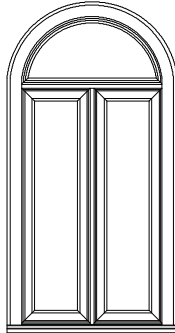

PFCC3660-2R

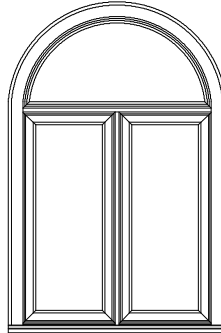


PFCC4854-2R

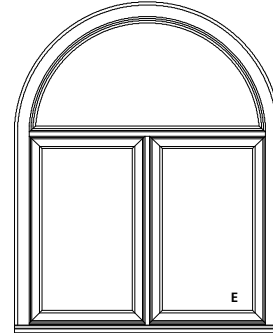


PFCC6048-2R


89 3/32"  
84"  
83 1/2"  
58 41/64"-13 7/8"

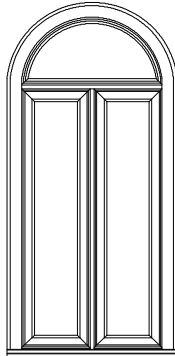

PFCC3666-2R

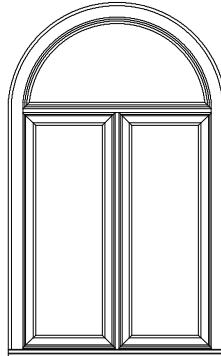


PFCC4860-2R

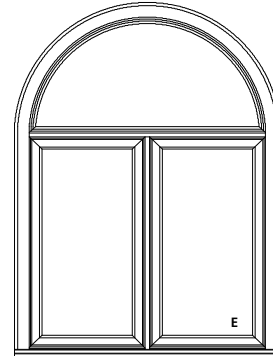


PFCC6054-2R


95 3/32"  
90"  
89 1/2"  
64 41/64"-13 7/8"

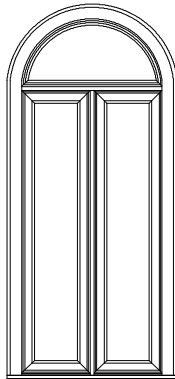

PFCC3672-2R

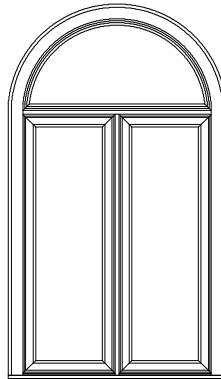

PFCC4866-2R

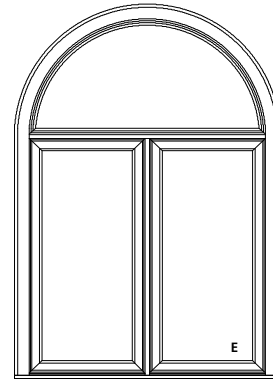

PFCC6060-2R

**ELEVATION SYMBOL LEGEND:**  
VALUES IN [ ] ARE NUMBER OF DAYLIGHT OPENINGS PER UNIT  
E BASIC UNIT CLEAR OPENING EXCEEDS 20" IN WIDTH, 24" IN HEIGHT & A MINIMUM OF 5.7 SQ. FT.

Note: Elevations shown DO NOT have exterior trim. Subtract 1/2" (12.7) from M.O. (Masonry Opening) for Unit Sizes. Masonry Openings above include Sill Nose, see Trim Options page for Sill Nose specifications. For other Trim Options refer to the Unit Sizing, Rough Opening & Masonry Openings page.

SCALE: 1/4" = 1'


**CASEMENT 2 WIDE WITH HALF ROUND**

UNIT SIZE  
ROUGH OPENING  
FRAME SIZE  
DAYLIGHT OPENING


54 13/32"  
48"  
47 1/2"  
16 41/64[2]"

66 13/32"  
60"  
59 1/2"  
22 41/64[2]"

101 3/32"  
96"  
95 1/2"  
64 41/64" 19 7/8"

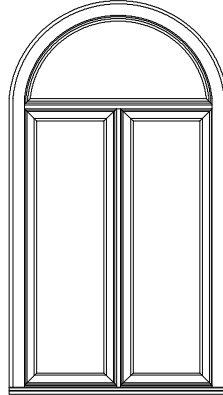


PFCC4872-2R

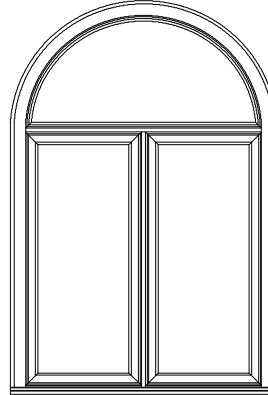

PFCC6066-2R

107 3/32"  
102"  
101 1/2"  
64 41/64" 25 7/8"

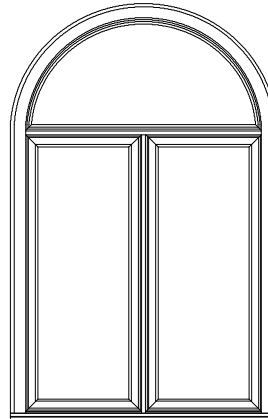


PFCC6072-2R

**ELEVATION SYMBOL LEGEND:**  
VALUES IN [ ] ARE NUMBER OF DAYLIGHT OPENINGS PER UNIT

Note: Elevations shown DO NOT have exterior trim. Subtract 1/2" (12.7) from M.O. (Masonry Opening) for Unit Sizes. Masonry Openings above include Sill Nose, see Trim Options page for Sill Nose specifications. For other Trim Options refer to the Unit Sizing, Rough Opening & Masonry Openings page.

SCALE: 1/4" = 1'


**FULL CASEMENT UNIT**

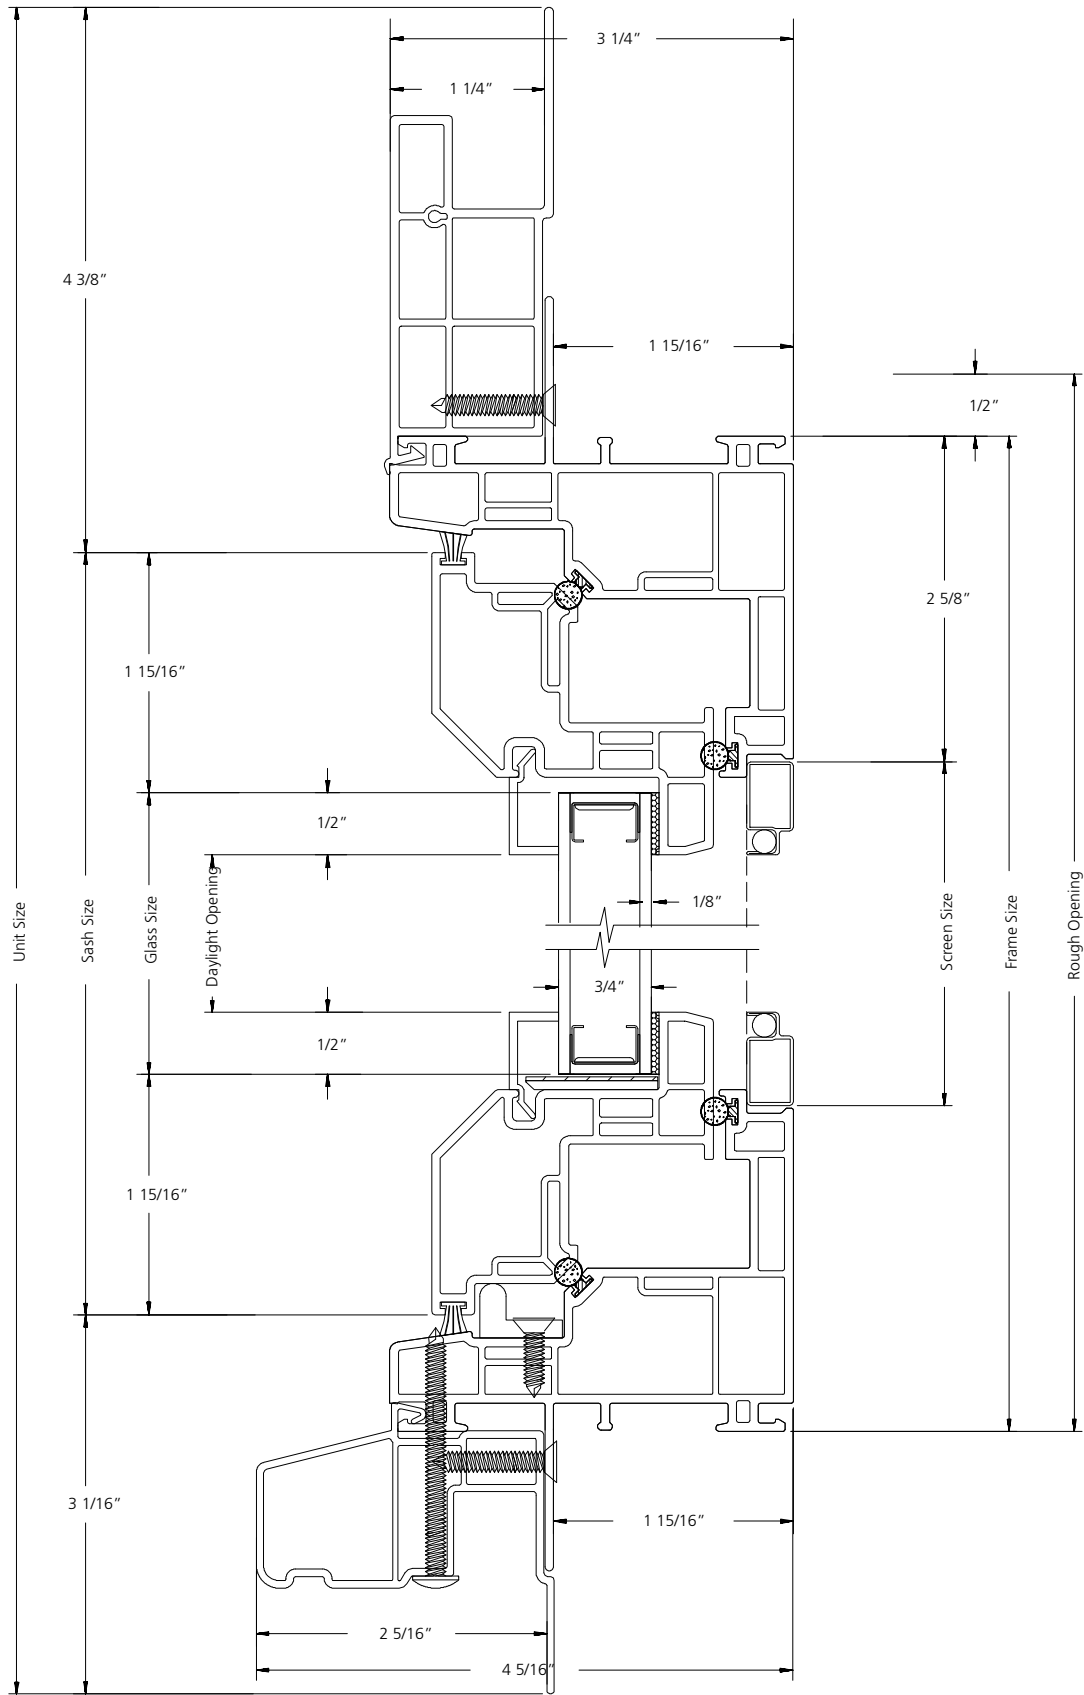

**VERTICAL SECTION**

SCALE: 6" = 1'

**FULL CASEMENT UNIT**

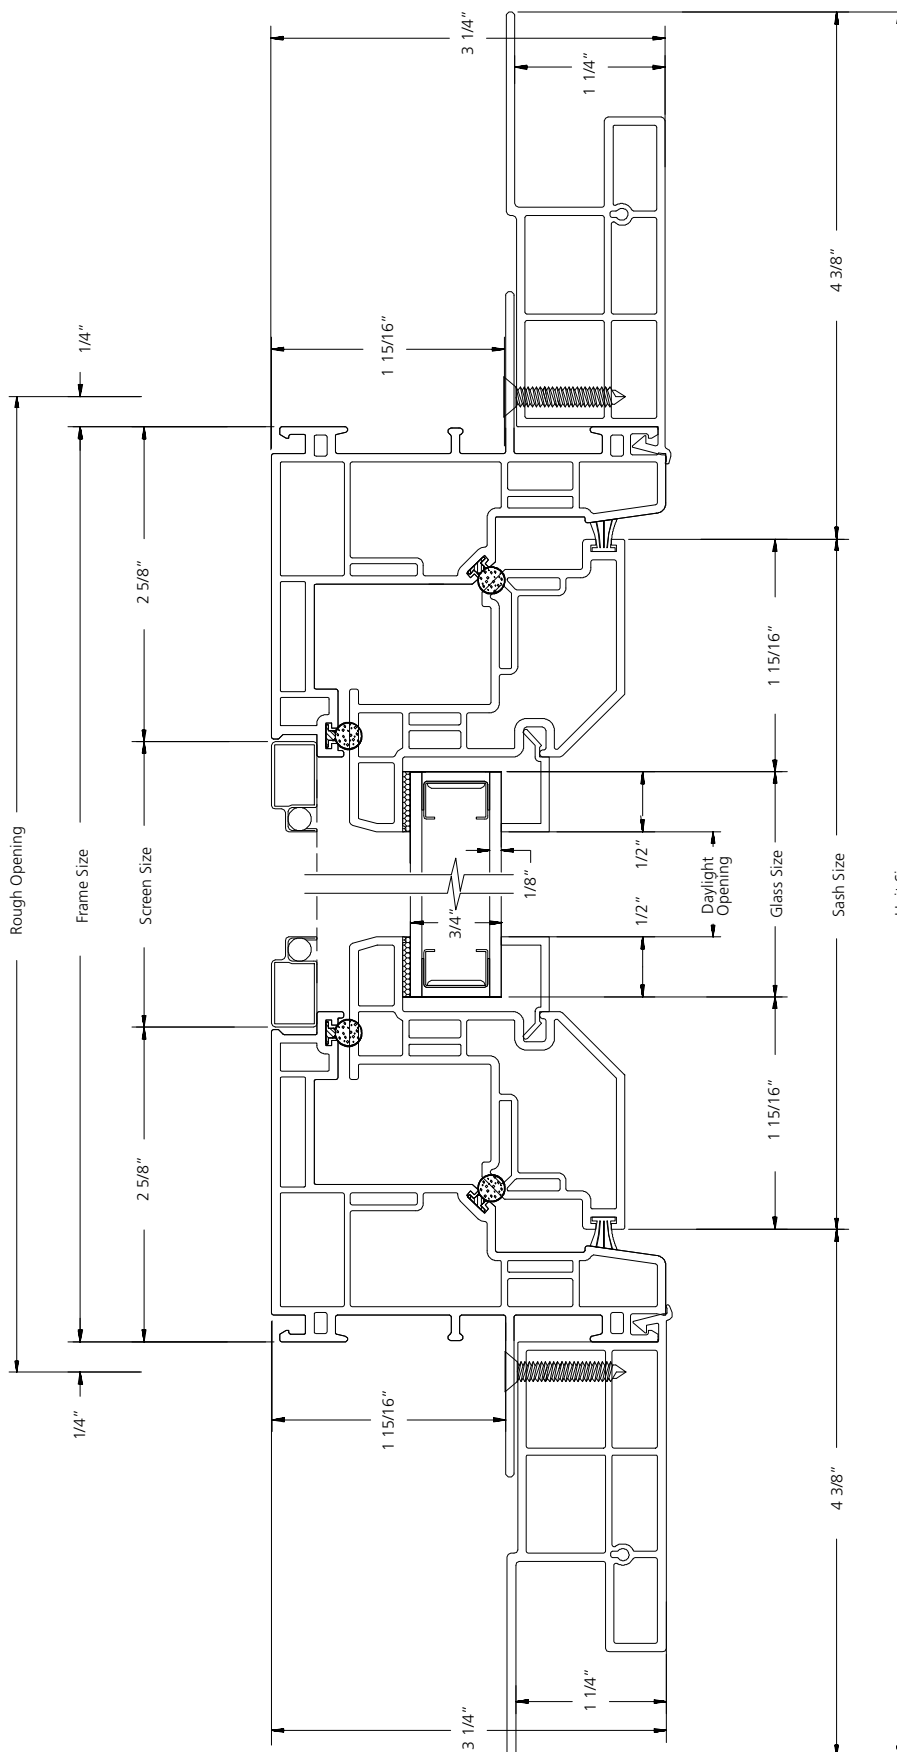

**HORIZONTAL SECTION**

SCALE: 6" = 1'