
TABLE OF CONTENTS

Specifications	3-2
Quick Spec Guide	3-3
Elevations/Sizes: 1/4" Scale	
Double-Hung	3-4
Double-Hung Picture	3-10
Double-Hung with Half Round	3-14
Section Details	3-23

PRODUCT SPECIFICATIONS

MATERIALS

Extruded vinyl profiles comply with the performance requirements of AAMA 303-97. Colors are White and Desert Sand.

FRAME

All frames and sash are assembled utilizing fusion-welded technology for added strength and durability. Frame jamb depth is 3-9/16" (90.49mm) and the exterior wall thickness is 0.060 of an inch nominal. Frame is 4 5/8" (117.48mm) at sill including sill nosing. Frames have wide profile with 3-1/2" (88.9mm) integral flat casing and come standard with integral nailing fin that can be easily removed for replacement purposes.

SASH

Sash is 1-3/8" nominal or 35.18mm thick, and is assembled utilizing fusion-welded technology for added strength and durability. A steel reinforcement bar is used in the horizontal working rail of each operating sash.

GLAZING

3/4" (19mm) insulating glass consists of two lites of glass sealed around a spacer. All insulating glass units comply with the performance requirements of the IGCC in accordance with either ASTM E774 or E2190.

GLAZING OPTIONS

3/4" (19mm) insulated glass available in clear, Low-E or Low-E 366, tinted, obscure, or other specialty insulating glass as specified. All glass is available tempered.

WEATHER-STRIPPING

Fin-pile weather-strip applied along full perimeter of operating sash.

HARDWARE

Single action cam style lock is available on all windows. Balance systems are utilized to support the vertical operation of the sash. Thumb latches (sash retainers) and pivot pins are equipped for utilization of the "tilt" function.

INSECT SCREENS

Optional fiberglass charcoal color insect screen in an aluminum frame to match the color of the unit. Insect screens are intended to allow air and light in and to keep insects out. They are not intended to keep anyone or anything from falling through an open door or window. For safety screens or other security devices contact your local building supply retailer.

GRILLES

GBG (Grilles between the Glass) - 5/8" (16mm) flat, 7/8" (22.2mm) flat, 5/8" (16mm) contour or 1" (26mm) contour grilles mounted between the glass panes suspended within the air cavity and color matched to the extrusion color.

INSTALLATION

Installation per JELD-WEN Installation Method for Vinyl Windows JII001, JII010 or JII011. See www.jeld-wen.com/resources for instructions.

PERFORMANCE

NFRC Certified - (rated and labeled in accordance with NFRC)




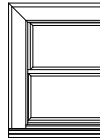
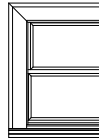
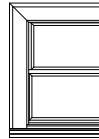

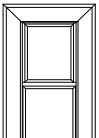
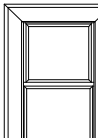
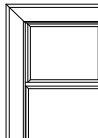
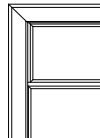
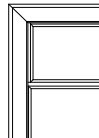
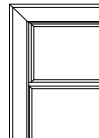
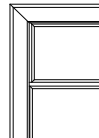
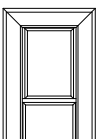
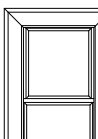
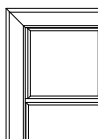
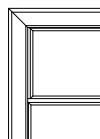
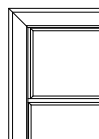
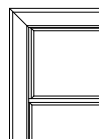
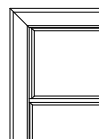
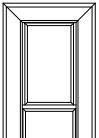
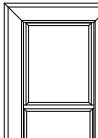

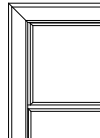

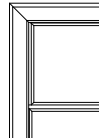

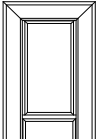
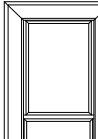
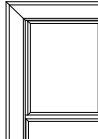
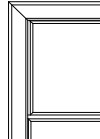
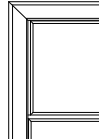
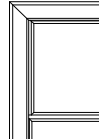

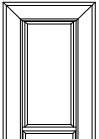
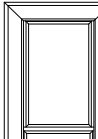
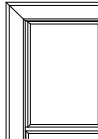
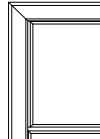



AAMA/NWDMA I.S.2-97

R20-DP rated

QUICK SPEC GUIDE

SPECIFICATION	STANDARD FEATURES	OPTIONAL FEATURES <i>Some options may require additional lead times. Consult your JELD-WEN Sales Representative.</i>
COLOR	<ul style="list-style-type: none"> White 	<ul style="list-style-type: none"> Desert Sand
SIZE	<ul style="list-style-type: none"> Width: 18" to 48" Height: 30" to 77" 	
FRAME	<ul style="list-style-type: none"> Integral Flat Casing J-Channel 	
GLAZING	<ul style="list-style-type: none"> Insulating Clear 	<ul style="list-style-type: none"> Insulating Low-E Obscure Bronze Gray <i>regional glass availabilities may differ</i>
HARDWARE	<ul style="list-style-type: none"> Block and Tackle Balance System Cam Lock Thumb Latches 	
HARDWARE COLOR	<ul style="list-style-type: none"> White 	<ul style="list-style-type: none"> Desert Sand
SCREENS	<ul style="list-style-type: none"> Fiberglass 	
SCREEN FRAME COLOR	<ul style="list-style-type: none"> White 	<ul style="list-style-type: none"> Desert Sand
GRILLES		<ul style="list-style-type: none"> 5/8", 1" Contour GBG (grilles between the glass) 5/8", 7/8" Flat GBG (grilles between the glass)
JAMB DEPTH	<ul style="list-style-type: none"> 3-1/2" 	<ul style="list-style-type: none"> 4-9/16" Extension Jambs Applied (East only) 6-9/16" Extension Jambs Applied (East only)
ACCESSORIES		<ul style="list-style-type: none"> Extension Jamb Retainer Drywall Retainer

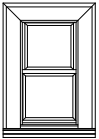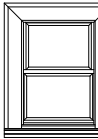DOUBLE-HUNG

UNIT SIZE ROUGH OPENING FRAME SIZE DAYLIGHT OPENING	23 1/8 18 17 1/2 10 31/32	27 1/8 22 21 1/2 14 31/32	29 1/8 24 23 1/2 16 31/32	31 1/8 26 25 1/2 18 31/32	35 1/8 30 29 1/2 22 31/32	37 1/8 32 31 1/2 24 31/32	39 1/8 34 33 1/2 26 31/32
34 1/2 30 29 1/2 10 23/32[2]	 MDHC1830	 MDHC2230	 MDHC2430	 MDHC2630	 MDHC3030	 MDHC3230	 MDHC3430
40 1/2 36 35 1/2 13 23/32[2]	 MDHC1836	 MDHC2236	 MDHC2436	 MDHC2636	 MDHC3036	 MDHC3236	 MDHC3436
46 1/2 42 41 1/2 16 23/32[2]	 MDHC1842	 MDHC2242	 MDHC2442	 MDHC2642	 MDHC3042	 MDHC3242	 MDHC3442
52 1/2 48 47 1/2 19 23/32[2]	 MDHC1848	 MDHC2248	 MDHC2448	 MDHC2648	 MDHC3048	 MDHC3248	 MDHC3448
58 1/2 54 53 1/2 22 23/32[2]	 MDHC1854	 MDHC2254	 MDHC2454	 MDHC2654	 MDHC3054	 MDHC3254	 MDHC3454
64 1/2 60 59 1/2 25 23/32[2]	 MDHC1860	 MDHC2260	 MDHC2460	 MDHC2660	 MDHC3060	 MDHC3260	 MDHC3460

ELEVATION SYMBOL LEGEND:
VALUES IN [] ARE NUMBER OF DAYLIGHT OPENINGS PER UNIT

Note: Elevations shown DO NOT have exterior trim. Subtract 1/2" (12.7) from M.O. (Masonry Opening) for Unit Sizes. Masonry Openings above include Sill Nose, see Trim Options page for Sill Nose specifications. For other Trim Options refer to the Unit Sizing, Rough Opening & Masonry Openings page.

SCALE: 1/4" = 1'

DOUBLE-HUNG

UNIT SIZE
ROUGH OPENING
FRAME SIZE
DAYLIGHT OPENING

23 1/8
18
17 1/2
10 31/32

27 1/8
22
21 1/2
14 31/32

29 1/8
24
23 1/2
16 31/32


31 1/8
26
25 1/2
18 31/32

35 1/8
30
29 1/2
22 31/32


37 1/8
32
31 1/2
24 31/32

39 1/8
34
33 1/2
26 31/32


70 1/2
66
65 1/2
28 23/32[2]

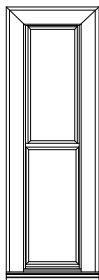


MDHC1866

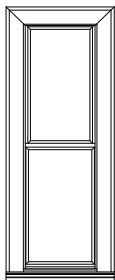


MDHC2266

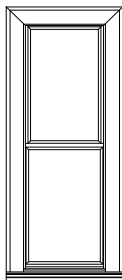


MDHC2466

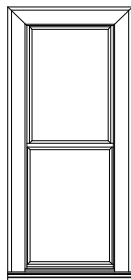


MDHC2666

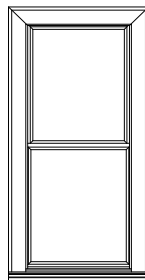

MDHC3066

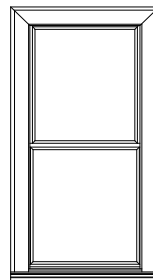


MDHC3266

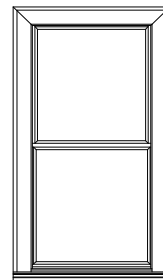


MDHC3466


76 1/2
72
71 1/2
31 23/32[2]

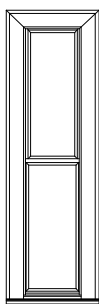


MDHC1872

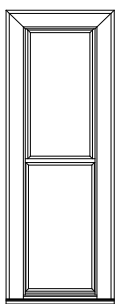


MDHC2272

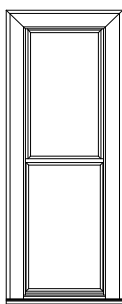


MDHC2472

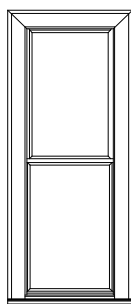


MDHC2672

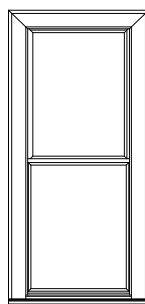

MDHC3072

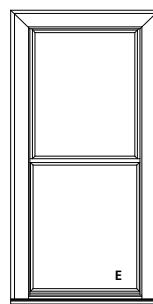

MDHC3272

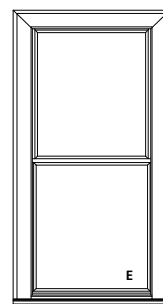

MDHC3472

ELEVATION SYMBOL LEGEND:

VALUES IN [] ARE NUMBER OF DAYLIGHT OPENINGS PER UNIT

E BASIC UNIT CLEAR OPENING EXCEEDS 20" IN WIDTH, 24" IN HEIGHT & A MINIMUM OF 5.7 SQ. FT.

Note: Elevations shown DO NOT have exterior trim. Subtract 1/2" (12.7) from M.O. (Masonry Opening) for Unit Sizes. Masonry Openings above include Sill Nose, see Trim Options page for Sill Nose specifications. For other Trim Options refer to the Unit Sizing, Rough Opening & Masonry Openings page.

SCALE: 1/4" = 1'

DOUBLE-HUNG

UNIT SIZE
ROUGH OPENING
FRAME SIZE
DAYLIGHT OPENING


41 1/8
36
35 1/2
28 31/32

43 1/8
38
37 1/2
30 31/32


47 1/8
42
41 1/2
34 31/32

53 1/8
48
47 1/2
40 31/32


34 1/2
30
29 1/2
10 23/32[2]

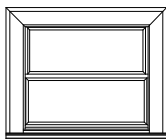

MDHC3630

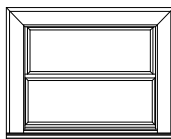

MDHC3830

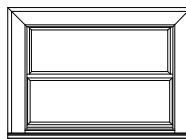


MDHC4230




MDHC4830


40 1/2
36
35 1/2
13 23/32[2]

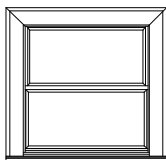


MDHC3636

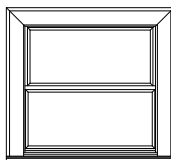

MDHC3836

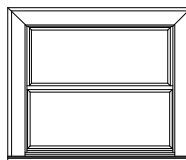


MDHC4236

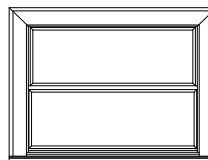


MDHC4836


46 1/2
42
41 1/2
16 23/32[2]

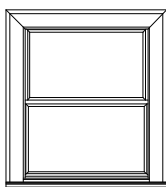


MDHC3642

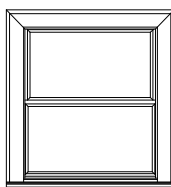

MDHC3842

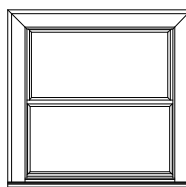


MDHC4242

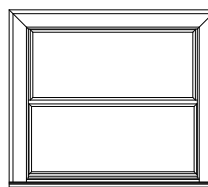


MDHC4842


52 1/2
48
47 1/2
19 23/32[2]

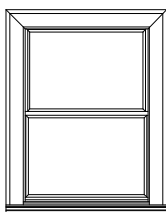


MDHC3648

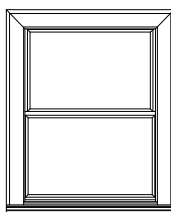

MDHC3848

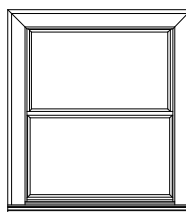


MDHC4248

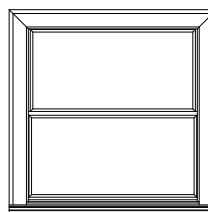


MDHC4848


58 1/2
54
53 1/2
22 23/32[2]

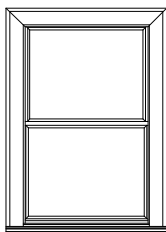


MDHC3654

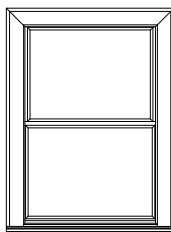

MDHC3854

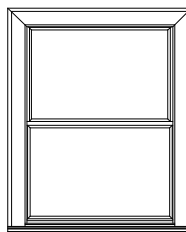


MDHC4254

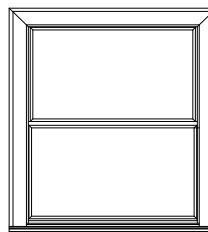


MDHC4854


64 1/2
60
59 1/2
25 23/32[2]

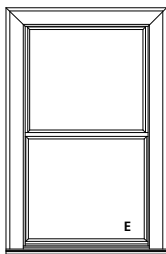


MDHC3660

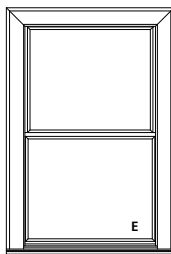

MDHC3860

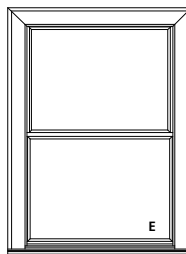

MDHC4260

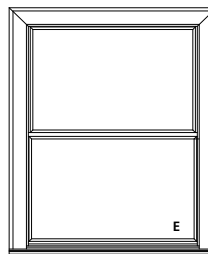

MDHC4860

ELEVATION SYMBOL LEGEND:









VALUES IN [] ARE NUMBER OF DAYLIGHT OPENINGS PER UNIT

E BASIC UNIT CLEAR OPENING EXCEEDS 20" IN WIDTH, 24" IN HEIGHT & A MINIMUM OF 5.7 SQ. FT.

Note: Elevations shown DO NOT have exterior trim. Subtract 1/2" (12.7) from M.O. (Masonry Opening) for Unit Sizes. Masonry Openings above include Sill Nose, see Trim Options page for Sill Nose specifications. For other Trim Options refer to the Unit Sizing, Rough Opening & Masonry Openings page.

SCALE: 1/4" = 1'

DOUBLE-HUNG

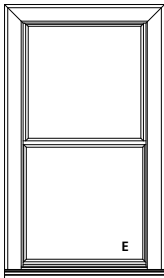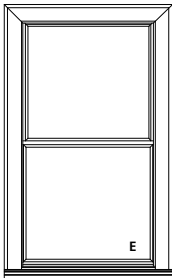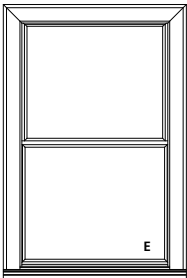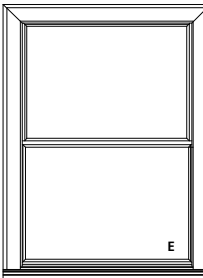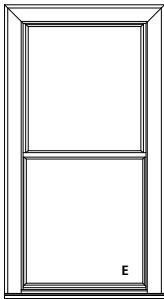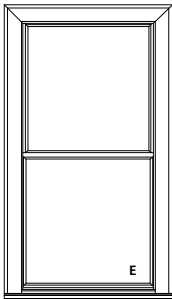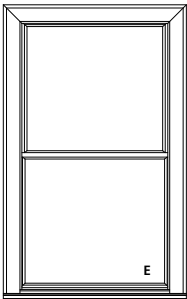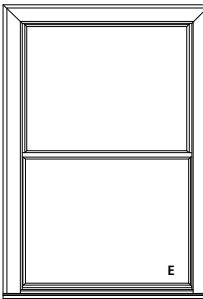UNIT SIZE ROUGH OPENING FRAME SIZE DAYLIGHT OPENING	41 1/8 36 35 1/2 28 31/32	43 1/8 38 37 1/2 30 31/32	47 1/8 42 41 1/2 34 31/32	53 1/8 48 47 1/2 40 31/32
				
70 1/2 66 65 1/2 28 23/32	MDHC3666	MDHC3866	MDHC4266	MDHC4866
76 1/2 72 71 1/2 31 23/32				
	MDHC3672	MDHC3872	MDHC4272	MDHC4872

ELEVATION SYMBOL LEGEND:




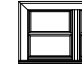






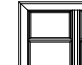








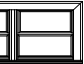




































VALUES IN [] ARE NUMBER OF DAYLIGHT OPENINGS PER UNIT

E BASIC UNIT CLEAR OPENING EXCEEDS 20" IN WIDTH, 24" IN HEIGHT & A MINIMUM OF 5.7 SQ. FT.

Note: Elevations shown DO NOT have exterior trim. Subtract 1/2" (12.7) from M.O. (Masonry Opening) for Unit Sizes. Masonry Openings above include Sill Nose, see Trim Options page for Sill Nose specifications. For other Trim Options refer to the Unit Sizing, Rough Opening & Masonry Openings page.

SCALE: 1/4" = 1'

2 WIDE DOUBLE-HUNG

UNIT SIZE ROUGH OPENING FRAME SIZE DAYLIGHT OPENING	41 1/8" 36" 35 1/2" 10 31/32"[2]	49 1/8" 44" 43 1/2" 14 31/32"[2]	53 1/8" 48" 47 1/2" 16 31/32"[2]	57 1/8" 52" 51 1/2" 18 31/32"[2]	65 1/8" 60" 59 1/2" 22 31/32"[2]	69 1/8" 64" 63 1/2" 24 31/32"[2]	73 1/8" 68" 67 1/2" 26 31/32"[2]
34 1/2" 30" 29 1/2" 10 23/32"	 MDHC3630-2	 MDHC4430-2	 MDHC4830-2	 MDHC5230-2	 MDHC6030-2	 MDHC6430-2	 MDHC6830-2
40 1/2" 36" 35 1/2" 13 23/32"	 MDHC3636-2	 MDHC4436-2	 MDHC4836-2	 MDHC5236-2	 MDHC6036-2	 MDHC6436-2	 MDHC6836-2
46 1/2" 42" 41 1/2" 16 23/32"	 MDHC3642-2	 MDHC4442-2	 MDHC4842-2	 MDHC5242-2	 MDHC6042-2	 MDHC6442-2	 MDHC6842-2
52 1/2" 48" 47 1/2" 19 23/32"	 MDHC3648-2	 MDHC4448-2	 MDHC4848-2	 MDHC5248-2	 MDHC6048-2	 MDHC6448-2	 MDHC6848-2
58 1/2" 54" 53 1/2" 22 23/32"	 MDHC3654-2	 MDHC4454-2	 MDHC4854-2	 MDHC5254-2	 MDHC6054-2	 MDHC6454-2	 MDHC6854-2
64 1/2" 60" 59 1/2" 25 23/32"	 MDHC3660-2	 MDHC4460-2	 MDHC4860-2	 MDHC5260-2	 MDHC6060-2	 MDHC6460-2	 MDHC6860-2
70 1/2" 66" 65 1/2" 28 23/32"	 MDHC3666-2	 MDHC4466-2	 MDHC4866-2	 MDHC5266-2	 MDHC6066-2	 MDHC6466-2	 MDHC6866-2
76 1/2" 72" 71 1/2" 31 23/32"	 MDHC3672-2	 MDHC4472-2	 MDHC4872-2	 MDHC5272-2	 MDHC6072-2	 MDHC6472-2	 MDHC6872-2

ELEVATION SYMBOL LEGEND:
















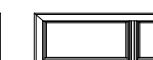



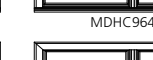












VALUES IN [] ARE NUMBER OF DAYLIGHT OPENINGS PER UNIT

E BASIC UNIT CLEAR OPENING EXCEEDS 20" IN WIDTH, 24" IN HEIGHT & A MINIMUM OF 5.7 SQ. FT.

Note: Elevations shown DO NOT have exterior trim. Subtract 1/2" (12.7) from M.O. (Masonry Opening) for Unit Sizes. Masonry Openings above include Sill Nose, see Trim Options page for Sill Nose specifications. For other Trim Options refer to the Unit Sizing, Rough Opening & Masonry Openings page.

SCALE: 1/8" = 1'

2 WIDE DOUBLE-HUNG

UNIT SIZE ROUGH OPENING FRAME SIZE DAYLIGHT OPENING	77 1/8" 72" 71 1/2" 28 31/32"[2]	81 1/8" 76" 75 1/2" 30 31/32"[2]	89 1/8" 84" 83 1/2" 34 31/32"[2]	101 1/8" 96" 95 1/2" 40 31/32"[2]
34 1/2" 30" 29 1/2" 10 23/32"	 MDHC7230-2	 MDHC7630-2	 MDHC8430-2	 MDHC9630-2
40 1/2" 36" 35 1/2" 13 23/32"	 MDHC7236-2	 MDHC7636-2	 MDHC8436-2	 MDHC9636-2
46 1/2" 42" 41 1/2" 16 23/32"	 MDHC7242-2	 MDHC7642-2	 MDHC8442-2	 MDHC9642-2
52 1/2" 48" 47 1/2" 19 23/32"	 MDHC7248-2	 MDHC7648-2	 MDHC8448-2	 MDHC9648-2
58 1/2" 54" 53 1/2" 22 23/32"	 MDHC7254-2	 MDHC7654-2	 MDHC8454-2	 MDHC9654-2
64 1/2" 60" 59 1/2" 25 23/32"	 MDHC7260-2	 MDHC7660-2	 MDHC8460-2	 MDHC9660-2
70 1/2" 66" 65 1/2" 28 23/32"	 MDHC7266-2	 MDHC7666-2	 MDHC8466-2	 MDHC9666-2
76 1/2" 72" 71 1/2" 31 23/32"	 MDHC7272-2	 MDHC7672-2	 MDHC8472-2	 MDHC9672-2

ELEVATION SYMBOL LEGEND:

VALUES IN [] ARE NUMBER OF DAYLIGHT OPENINGS PER UNIT

E BASIC UNIT CLEAR OPENING EXCEEDS 20" IN WIDTH, 24" IN HEIGHT & A MINIMUM OF 5.7 SQ. FT.

Note: Elevations shown DO NOT have exterior trim. Subtract 1/2" (12.7) from M.O. (Masonry Opening) for Unit Sizes. Masonry Openings above include Sill Nose, see Trim Options page for Sill Nose specifications. For other Trim Options refer to the Unit Sizing, Rough Opening & Masonry Openings page.

SCALE: 1/8" = 1'

3 WIDE DOUBLE-HUNG WITH CENTER PICTURE 24" FLANKER

UNIT SIZE ROUGH OPENING FRAME SIZE DAYLIGHT OPENING	89 1/8" 84" 83 1/2" 10 31/32" [2] 31 7/8"	101 1/8" 96" 95 1/2" 10 31/32" [2] 43 7/8"	113 1/8" 108" 107 1/2" 10 31/32" [2] 55 7/8"	125 1/8" 120" 119 1/2" 10 31/32" [2] 67 7/8"
34 1/2" 30" 29 1/2" 10 23/32"	 MDHC243630-3P	 MDHC244830-3P	 MDHC246030-3P	 MDHC247230-3P
40 1/2" 36" 35 1/2" 13 23/32"	 MDHC243636-3P	 MDHC244836-3P	 MDHC246036-3P	 MDHC247236-3P
46 1/2" 42" 41 1/2" 16 23/32"	 MDHC243642-3P	 MDHC244842-3P	 MDHC246042-3P	 MDHC247242-3P
52 1/2" 48" 47 1/2" 19 23/32"	 MDHC243648-3P	 MDHC244848-3P	 MDHC246048-3P	 MDHC247248-3P
58 1/2" 54" 53 1/2" 22 23/32"	 MDHC243654-3P	 MDHC244854-3P	 MDHC246054-3P	 MDHC247254-3P
64 1/2" 60" 59 1/2" 25 23/32"	 MDHC243660-3P	 MDHC244860-3P	 MDHC246060-3P	 MDHC247260-3P
70 1/2" 66" 65 1/2" 28 23/32"	 MDHC243666-3P	 MDHC244866-3P	 MDHC246066-3P	 MDHC247266-3P
76 1/2" 72" 71 1/2" 31 23/32"	 MDHC243672-3P	 MDHC244872-3P	 MDHC246072-3P	 MDHC247272-3P

ELEVATION SYMBOL LEGEND:

VALUES IN [] ARE NUMBER OF DAYLIGHT OPENINGS PER UNIT

Note: Elevations shown DO NOT have exterior trim. Subtract 1/2" (12.7) from M.O. (Masonry Opening) for Unit Sizes. Masonry Openings above include Sill Nose, see Trim Options page for Sill Nose specifications. For other Trim Options refer to the Unit Sizing, Rough Opening & Masonry Openings page.

SCALE: 1/8" = 1'

3 WIDE DOUBLE-HUNG WITH CENTER PICTURE
24" FLANKER

UNIT SIZE 149 1/8"
ROUGH OPENING 144"
FRAME SIZE 143 1/2"
DAYLIGHT OPENING 10 31/32"[2] 91 7/8"




MDHC249630-3P



MDHC249636-3P



MDHC249642-3P

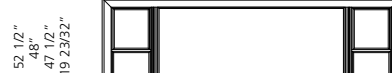

MDHC249648-3P



MDHC249654-3P



MDHC249660-3P



MDHC249666-3P



MDHC249672-3P

ELEVATION SYMBOL LEGEND:

VALUES IN [] ARE NUMBER OF DAYLIGHT OPENINGS PER UNIT

Note: Elevations shown DO NOT have exterior trim. Subtract 1/2" (12.7) from M.O. (Masonry Opening) for Unit Sizes. Masonry Openings above include Sill Nose, see Trim Options page for Sill Nose specifications. For other Trim Options refer to the Unit Sizing, Rough Opening & Masonry Openings page.

SCALE: 1/8" = 1'

3 WIDE DOUBLE-HUNG WITH CENTER PICTURE 30" FLANKER










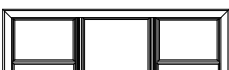
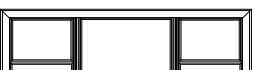
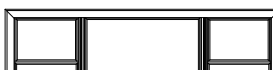












UNIT SIZE ROUGH OPENING FRAME SIZE DAYLIGHT OPENING	101 1/8" 96" 95 1/2" 22 31/32"[2] 31 7/8"	113 1/8" 108" 107 1/2" 22 31/32"[2] 43 7/8"	125 1/8" 120" 119 1/2" 22 31/32"[2] 55 7/8"	125 1/8" 120" 119 1/2" 22 31/32"[2] 67 7/8"
34 1/2" 30" 29 1/2" 10 23/32"	 MDHC303630-3P	 MDHC304830-3P	 MDHC306030-3P	 MDHC307230-3P
40 1/2" 36" 35 1/2" 13 23/32"	 MDHC303636-3P	 MDHC304836-3P	 MDHC306036-3P	 MDHC307236-3P
46 1/2" 42" 41 1/2" 16 23/32"	 MDHC303642-3P	 MDHC304842-3P	 MDHC306042-3P	 MDHC307242-3P
52 1/2" 48" 47 1/2" 19 23/32"	 MDHC303648-3P	 MDHC304848-3P	 MDHC306048-3P	 MDHC307248-3P
58 1/2" 54" 53 1/2" 22 23/32"	 MDHC303654-3P	 MDHC304854-3P	 MDHC306054-3P	 MDHC307254-3P
64 1/2" 60" 59 1/2" 25 23/32"	 MDHC303660-3P	 MDHC304860-3P	 MDHC306060-3P	 MDHC307260-3P
70 1/2" 66" 65 1/2" 28 23/32"	 MDHC303666-3P	 MDHC304866-3P	 MDHC306066-3P	 MDHC307266-3P
76 1/2" 72" 71 1/2" 31 23/32"	 MDHC303672-3P	 MDHC304872-3P	 MDHC306072-3P	 MDHC307272-3P

ELEVATION SYMBOL LEGEND:
VALUES IN [] ARE NUMBER OF DAYLIGHT OPENINGS PER UNIT

Note: Elevations shown DO NOT have exterior trim. Subtract 1/2" (12.7) from M.O. (Masonry Opening) for Unit Sizes. Masonry Openings above include Sill Nose, see Trim Options page for Sill Nose specifications. For other Trim Options refer to the Unit Sizing, Rough Opening & Masonry Openings page.

SCALE: 1/8" = 1'

3 WIDE DOUBLE-HUNG WITH CENTER PICTURE 36" FLANKER

UNIT SIZE ROUGH OPENING FRAME SIZE DAYLIGHT OPENING	113 1/8" 108" 107 1/2" 28 31/32"[2] 31 7/8"	125 1/8" 120" 119 1/2" 28 31/32"[2] 43 7/8"	137 1/8" 132" 131 1/2" 28 31/32"[2] 43 7/8"
34 1/2" 30" 29 1/2" 10 23/32"	 MDHC363630-3P	 MDHC364830-3P	 MDHC366030-3P
40 1/2" 36" 35 1/2" 13 23/32"	 MDHC363636-3P	 MDHC364836-3P	 MDHC366036-3P
46 1/2" 42" 41 1/2" 16 23/32"	 MDHC363642-3P	 MDHC364842-3P	 MDHC366042-3P
52 1/2" 48" 47 1/2" 19 23/32"	 MDHC363648-3P	 MDHC364848-3P	 MDHC366048-3P
58 1/2" 54" 53 1/2" 22 23/32"	 MDHC363654-3P	 MDHC364854-3P	 MDHC366054-3P
64 1/2" 60" 59 1/2" 25 23/32"	 MDHC363660-3P	 MDHC364860-3P	 MDHC366060-3P
70 1/2" 66" 65 1/2" 28 23/32"	 MDHC363666-3P	 MDHC364866-3P	 MDHC366066-3P
76 1/2" 72" 71 1/2" 31 23/32"	 MDHC363672-3P	 MDHC364872-3P	 MDHC366072-3P

ELEVATION SYMBOL LEGEND:

VALUES IN [] ARE NUMBER OF DAYLIGHT OPENINGS PER UNIT


E BASIC UNIT CLEAR OPENING EXCEEDS 20" IN WIDTH, 24" IN HEIGHT & A MINIMUM OF 5.7 SQ. FT.

Note: Elevations shown DO NOT have exterior trim. Subtract 1/2" (12.7) from M.O. (Masonry Opening) for Unit Sizes. Masonry Openings above include Sill Nose, see Trim Options page for Sill Nose specifications. For other Trim Options refer to the Unit Sizing, Rough Opening & Masonry Openings page.

SCALE: 1/8" = 1'


DOUBLE-HUNG WITH HALF ROUND

UNIT SIZE 35 1/8"
ROUGH OPENING 30"
FRAME SIZE 29 1/2"
DAYLIGHT OPENING 22 31/32"

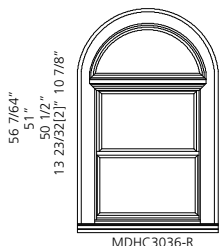


MDHC3036-R

UNIT SIZE 35 1/8"
ROUGH OPENING 30"
FRAME SIZE 29 1/2"
DAYLIGHT OPENING 22 31/32"

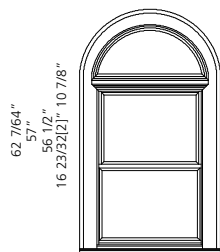


MDHC3042-R

UNIT SIZE 35 1/8"
ROUGH OPENING 30"
FRAME SIZE 29 1/2"
DAYLIGHT OPENING 22 31/32"

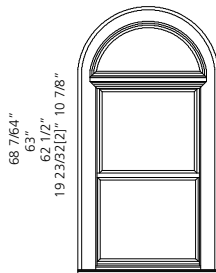


MDHC3048-R

UNIT SIZE 35 1/8"
ROUGH OPENING 30"
FRAME SIZE 29 1/2"
DAYLIGHT OPENING 22 31/32"

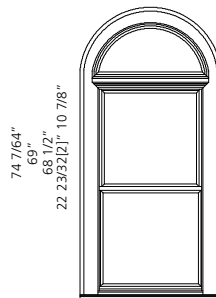


MDHC3054-R

UNIT SIZE 35 1/8"
ROUGH OPENING 30"
FRAME SIZE 29 1/2"
DAYLIGHT OPENING 22 31/32"

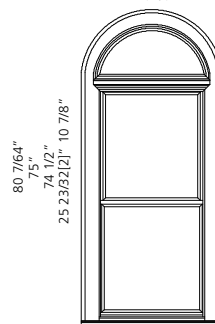


MDHC3060-R

UNIT SIZE 35 1/8"
ROUGH OPENING 30"
FRAME SIZE 29 1/2"
DAYLIGHT OPENING 22 31/32"

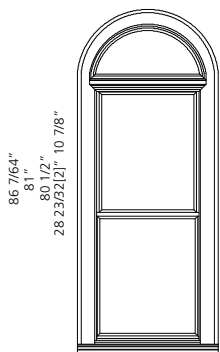

MDHC3066-R

UNIT SIZE 35 1/8"
ROUGH OPENING 30"
FRAME SIZE 29 1/2"
DAYLIGHT OPENING 22 31/32"

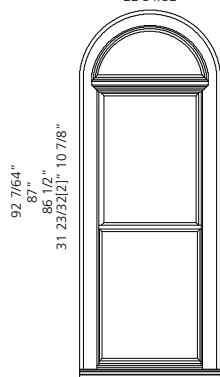

MDHC3072-R

ELEVATION SYMBOL LEGEND:

VALUES IN [] ARE NUMBER OF DAYLIGHT OPENINGS PER UNIT

Note: Elevations shown DO NOT have exterior trim. Subtract 1/2" (12.7) from M.O. (Masonry Opening) for Unit Sizes. Masonry Openings above include Sill Nose, see Trim Options page for Sill Nose specifications. For other Trim Options refer to the Unit Sizing, Rough Opening & Masonry Openings page.

SCALE: 1/4" = 1'

DOUBLE-HUNG WITH HALF ROUND

UNIT SIZE
ROUGH OPENING
FRAME SIZE
DAYLIGHT OPENING

37 1/8"
32"
31 1/2"
24 31/32"


37 1/8"
32"
31 1/2"
24 31/32"

37 1/8"
32"
31 1/2"
24 31/32"

37 1/8"
32"
31 1/2"
24 31/32"


37 1/8"
32"
31 1/2"
24 31/32"

57 7/64
52"
51" 1/2
13 23/32[2]" 11 7/8"

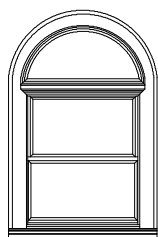


MDHC3236-R

63 7/64
58"
57" 1/2
16 23/32[2]" 11 7/8"

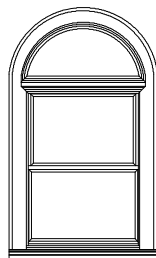


MDHC3242-R

69 7/64
64"
63" 1/2
19 23/32[2]" 11 7/8"

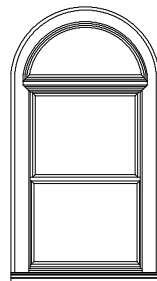


MDHC3248-R

75 7/64
70"
74" 1/2
22 23/32[2]" 11 7/8"

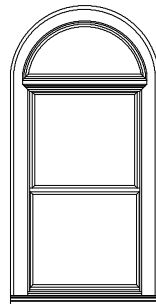

MDHC3254-R

81 7/64
76"
75" 1/2
25 23/32[2]" 11 7/8"

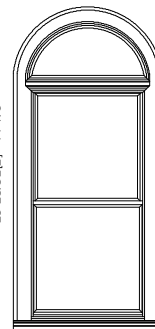


MDHC3260-R

UNIT SIZE
ROUGH OPENING
FRAME SIZE
DAYLIGHT OPENING

37 1/8"
32"
31 1/2"
24 31/32"


37 1/8"
32"
31 1/2"
24 31/32"

87 7/64
82"
81" 1/2
28 23/32[2]" 11 7/8"

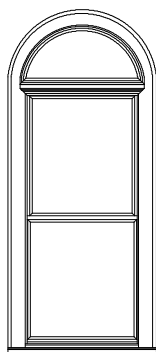

MDHC3266-R

93 7/64
88"
87" 1/2
31 23/32[2]" 11 7/8"

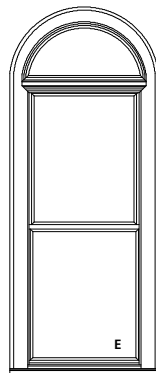

MDHC3272-R

ELEVATION SYMBOL LEGEND:

VALUES IN [] ARE NUMBER OF DAYLIGHT OPENINGS PER UNIT


E BASIC UNIT CLEAR OPENING EXCEEDS 20" IN WIDTH, 24" IN HEIGHT & A MINIMUM OF 5.7 SQ. FT.

Note: Elevations shown DO NOT have exterior trim. Subtract 1/2" (12.7) from M.O. (Masonry Opening) for Unit Sizes. Masonry Openings above include Sill Nose, see Trim Options page for Sill Nose specifications. For other Trim Options refer to the Unit Sizing, Rough Opening & Masonry Openings page.

SCALE: 1/4" = 1'


DOUBLE-HUNG WITH HALF ROUND

UNIT SIZE 39 1/8"
ROUGH OPENING 34"
FRAME SIZE 33 1/2"
DAYLIGHT OPENING 26 31/32"

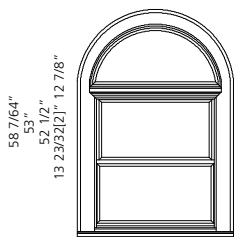


MDHC3436-R

UNIT SIZE 39 1/8"
ROUGH OPENING 34"
FRAME SIZE 33 1/2"
DAYLIGHT OPENING 26 31/32"

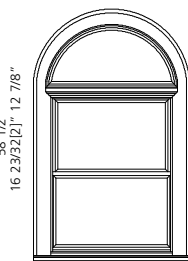


MDHC3442-R

UNIT SIZE 39 1/8"
ROUGH OPENING 34"
FRAME SIZE 33 1/2"
DAYLIGHT OPENING 26 31/32"

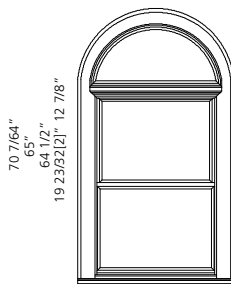


MDHC3448-R

UNIT SIZE 39 1/8"
ROUGH OPENING 34"
FRAME SIZE 33 1/2"
DAYLIGHT OPENING 26 31/32"

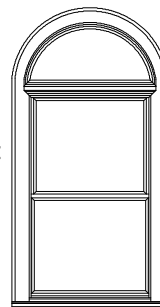


MDHC3454-R

UNIT SIZE 39 1/8"
ROUGH OPENING 34"
FRAME SIZE 33 1/2"
DAYLIGHT OPENING 26 31/32"

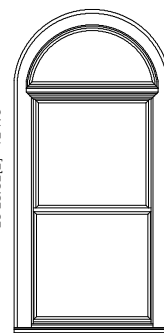


MDHC3460-R

UNIT SIZE 39 1/8"
ROUGH OPENING 34"
FRAME SIZE 33 1/2"
DAYLIGHT OPENING 26 31/32"

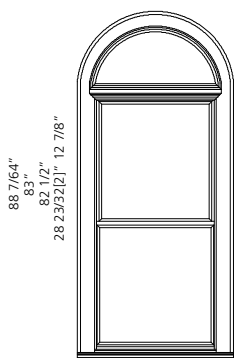

MDHC3466-R

UNIT SIZE 39 1/8"
ROUGH OPENING 34"
FRAME SIZE 33 1/2"
DAYLIGHT OPENING 26 31/32"

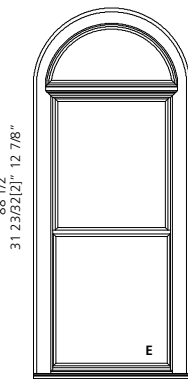

MDHC3472-R

ELEVATION SYMBOL LEGEND:

VALUES IN [] ARE NUMBER OF DAYLIGHT OPENINGS PER UNIT

E BASIC UNIT CLEAR OPENING EXCEEDS 20" IN WIDTH, 24" IN HEIGHT & A MINIMUM OF 5.7 SQ. FT.

Note: Elevations shown DO NOT have exterior trim. Subtract 1/2" (12.7) from M.O. (Masonry Opening) for Unit Sizes. Masonry Openings above include Sill Nose, see Trim Options page for Sill Nose specifications. For other Trim Options refer to the Unit Sizing, Rough Opening & Masonry Openings page.

SCALE: 1/4" = 1'

DOUBLE-HUNG WITH HALF ROUND

UNIT SIZE
ROUGH OPENING
FRAME SIZE
DAYLIGHT OPENING

41 1/8"
36"
35 1/2"
28 31/32"


41 1/8"
36"
35 1/2"
28 31/32"

41 1/8"
36"
35 1/2"
28 31/32"

41 1/8"
36"
35 1/2"
28 31/32"


41 1/8"
36"
35 1/2"
28 31/32"

59 7/64"
53 1/2"
54"
13 23/32[2] 13 7/8"

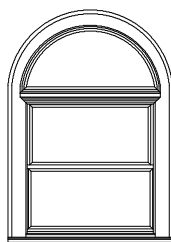


MDHC3636-R

65 7/64"
60"
59 1/2"
16 23/32[2] 13 7/8"

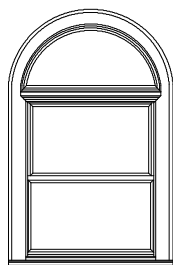


MDHC3642-R

71 7/64"
66"
65 1/2"
19 23/32[2] 13 7/8"

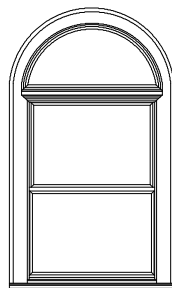


MDHC3648-R

71 7/64"
72"
71 1/2"
22 23/32[2] 13 7/8"

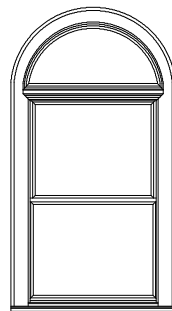

MDHC3654-R

83 7/64"
78"
77 1/2"
25 23/32[2] 13 7/8"

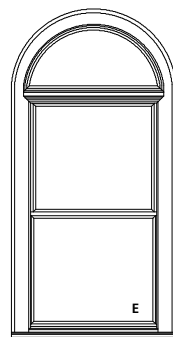


MDHC3660-R

UNIT SIZE
ROUGH OPENING
FRAME SIZE
DAYLIGHT OPENING

41 1/8"
36"
35 1/2"
28 31/32"


41 1/8"
36"
35 1/2"
28 31/32"

89 7/64"
84"
83 1/2"
28 23/32[2] 13 7/8"

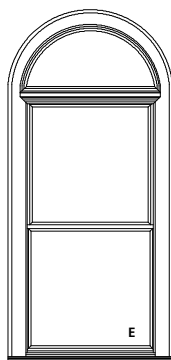

MDHC3666-R

95 7/64"
90"
89 1/2"
31 23/32[2] 13 7/8"

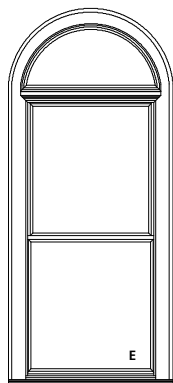

MDHC3672-R

UNIT SIZE
ROUGH OPENING
FRAME SIZE
DAYLIGHT OPENING


43 1/8"
38"
37 1/2"
30 31/32"

43 1/8"
38"
37 1/2"
30 31/32"

43 1/8"
38"
37 1/2"
30 31/32"


43 1/8"
38"
37 1/2"
30 31/32"

60 7/64"
55"
54 1/2"
13 23/32[2] 14 7/8"

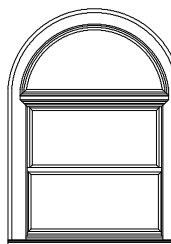


MDHC3836-R

66 7/64"
61"
60 1/2"
16 23/32[2] 14 7/8"

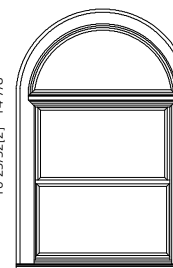


MDHC3842-R

72 7/64"
67"
66 1/2"
19 23/32[2] 14 7/8"

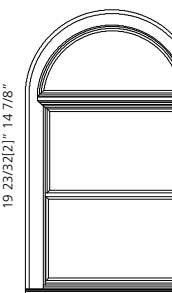

MDHC3848-R

78 7/64"
73"
72 1/2"
22 23/32[2] 14 7/8"

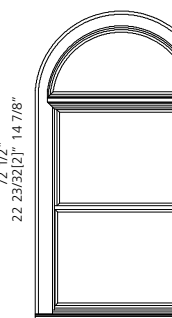

MDHC3854-R

ELEVATION SYMBOL LEGEND:

VALUES IN [] ARE NUMBER OF DAYLIGHT OPENINGS PER UNIT

E BASIC UNIT CLEAR OPENING EXCEEDS 20" IN WIDTH, 24" IN HEIGHT & A MINIMUM OF 5.7 SQ. FT.

Note: Elevations shown DO NOT have exterior trim. Subtract 1/2" (12.7) from M.O. (Masonry Opening) for Unit Sizes. Masonry Openings above include Sill Nose, see Trim Options page for Sill Nose specifications. For other Trim Options refer to the Unit Sizing, Rough Opening & Masonry Openings page.

SCALE: 1/4" = 1'


DOUBLE-HUNG WITH HALF ROUND

UNIT SIZE
ROUGH OPENING
FRAME SIZE
DAYLIGHT OPENING


43 1/8"
38"
37 1/2"
30 31/32"

43 1/8"
38"
37 1/2"
30 31/32"


43 1/8"
38"
37 1/2"
30 31/32"

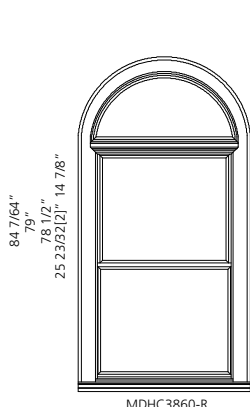

MDHC3860-R

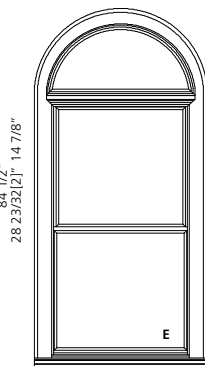

MDHC3866-R

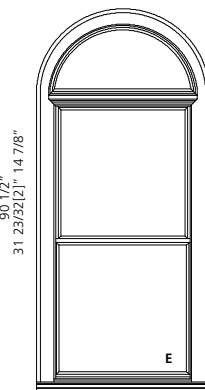

MDHC3872-R


UNIT SIZE
ROUGH OPENING
FRAME SIZE
DAYLIGHT OPENING

47 1/8"
42"
41 1/2"
34 31/32"


47 1/8"
42"
41 1/2"
34 31/32"

47 1/8"
42"
41 1/2"
34 31/32"


47 1/8"
42"
41 1/2"
34 31/32"

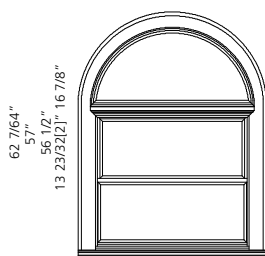


MDHC4236-R

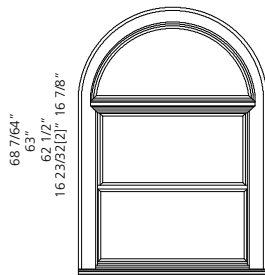

MDHC4242-R

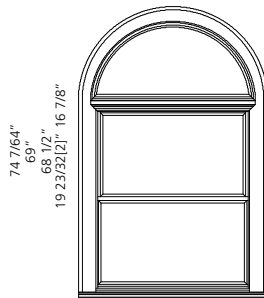

MDHC4248-R

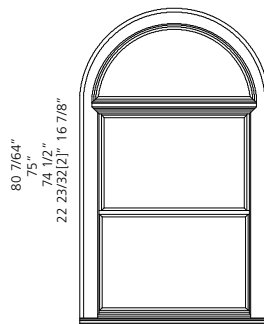


MDHC4254-R

UNIT SIZE
ROUGH OPENING
FRAME SIZE
DAYLIGHT OPENING


47 1/8"
42"
41 1/2"
34 31/32"

47 1/8"
42"
41 1/2"
34 31/32"


47 1/8"
42"
41 1/2"
34 31/32"

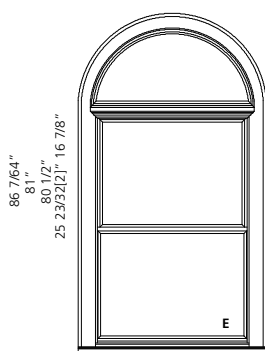

MDHC4260-R

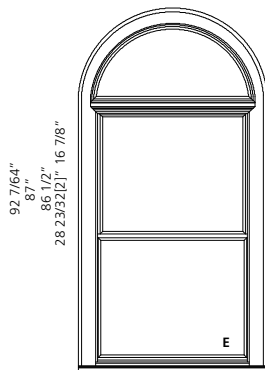

MDHC4266-R

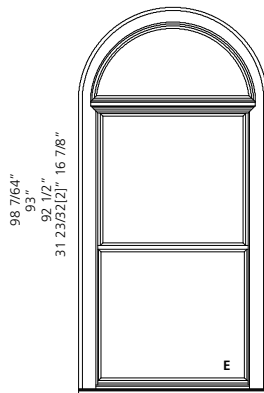

MDHC4272-R

ELEVATION SYMBOL LEGEND:

VALUES IN [] ARE NUMBER OF DAYLIGHT OPENINGS PER UNIT

E BASIC UNIT CLEAR OPENING EXCEEDS 20" IN WIDTH, 24" IN HEIGHT & A MINIMUM OF 5.7 SQ. FT.

Note: Elevations shown DO NOT have exterior trim. Subtract 1/2" (12.7) from M.O. (Masonry Opening) for Unit Sizes. Masonry Openings above include Sill Nose, see Trim Options page for Sill Nose specifications. For other Trim Options refer to the Unit Sizing, Rough Opening & Masonry Openings page.

SCALE: 1/4" = 1'

DOUBLE-HUNG WITH HALF ROUND


UNIT SIZE
ROUGH OPENING
FRAME SIZE
DAYLIGHT OPENING

53 1/8"
48"
47 1/2"
40 31/32"


53 1/8"
48"
47 1/2"
40 31/32"

53 1/8"
48"
47 1/2"
40 31/32"


53 1/8"
48"
47 1/2"
40 31/32"

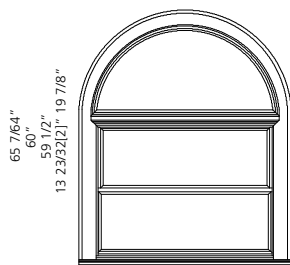


MDHC4836-R

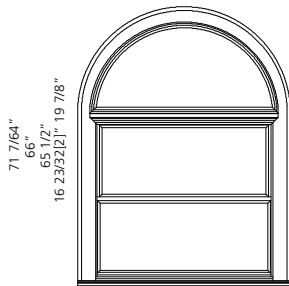

MDHC4842-R

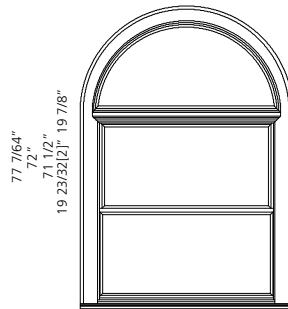

MDHC4848-R

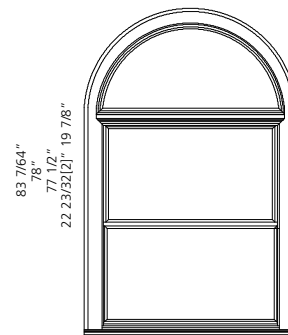


MDHC4854-R

UNIT SIZE
ROUGH OPENING
FRAME SIZE
DAYLIGHT OPENING


53 1/8"
48"
47 1/2"
40 31/32"

53 1/8"
48"
47 1/2"
40 31/32"


53 1/8"
48"
47 1/2"
40 31/32"

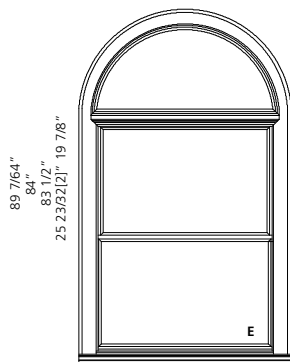

MDHC4860-R

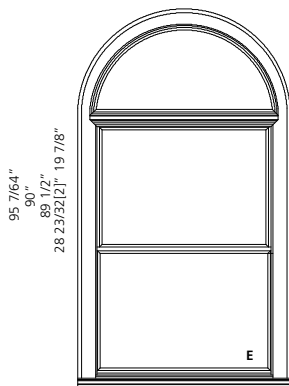

MDHC4866-R

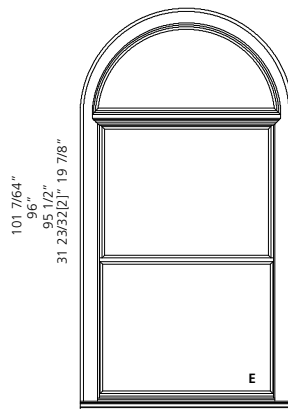

MDHC4872-R

ELEVATION SYMBOL LEGEND:

VALUES IN [] ARE NUMBER OF DAYLIGHT OPENINGS PER UNIT

E BASIC UNIT CLEAR OPENING EXCEEDS 20" IN WIDTH, 24" IN HEIGHT & A MINIMUM OF 5.7 SQ. FT.

Note: Elevations shown DO NOT have exterior trim. Subtract 1/2" (12.7) from M.O. (Masonry Opening) for Unit Sizes. Masonry Openings above include Sill Nose, see Trim Options page for Sill Nose specifications. For other Trim Options refer to the Unit Sizing, Rough Opening & Masonry Openings page.

SCALE: 1/4" = 1'

2 WIDE DOUBLE-HUNG WITH HALF ROUND











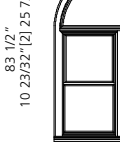

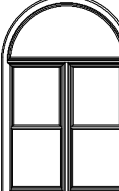
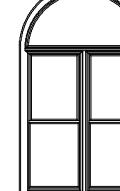



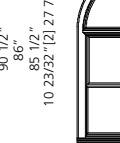

UNIT SIZE ROUGH OPENING FRAME SIZE DAYLIGHT OPENING	41 1/8" 36" 35 1/2" 10 31/32"[2] 32 3/64"	41 1/8" 36" 35 1/2" 10 31/32"[2] 32 3/64"	41 1/8" 36" 35 1/2" 10 31/32"[2] 32 3/64"	41 1/8" 36" 35 1/2" 10 31/32"[2] 32 3/64"	41 1/8" 36" 35 1/2" 10 31/32"[2] 32 3/64"	41 1/8" 36" 35 1/2" 10 31/32"[2] 32 3/64"	41 1/8" 36" 35 1/2" 10 31/32"[2] 32 3/64"	
	58 1/2" 54" 10 23/32"[2] 13 7/8" MDHC3636-2R	64 1/2" 60" 59 1/2" 10 23/32"[2] 13 7/8" MDHC3642-2R	70 1/2" 66" 65 1/2" 10 23/32"[2] 13 7/8" MDHC3648-2R	76 1/2" 72" 71 1/2" 10 23/32"[2] 13 7/8" MDHC3654-2R	82 1/2" 78" 77 1/2" 10 23/32"[2] 13 7/8" MDHC3660-2R	88 1/2" 84" 83 1/2" 10 23/32"[2] 13 7/8" MDHC3666-2R	94 1/2" 90" 89 1/2" 10 23/32"[2] 13 7/8" MDHC3672-2R	
UNIT SIZE ROUGH OPENING FRAME SIZE DAYLIGHT OPENING	49 1/8" 44" 43 1/2" 14 31/32"[2] 40 3/64"	49 1/8" 44" 43 1/2" 14 31/32"[2] 40 3/64"	49 1/8" 44" 43 1/2" 14 31/32"[2] 40 3/64"	49 1/8" 44" 43 1/2" 14 31/32"[2] 40 3/64"	49 1/8" 44" 43 1/2" 14 31/32"[2] 40 3/64"	49 1/8" 44" 43 1/2" 14 31/32"[2] 40 3/64"	49 1/8" 44" 43 1/2" 14 31/32"[2] 40 3/64"	49 1/8" 44" 43 1/2" 14 31/32"[2] 40 3/64"
	62 1/2" 58" 57 1/2" 10 23/32"[2] 17 7/8" MDHC4436-2R	68 1/2" 64" 63 1/2" 10 23/32"[2] 17 7/8" MDHC4442-2R	74 1/2" 70" 69 1/2" 10 23/32"[2] 17 7/8" MDHC4448-2R	80 1/2" 76" 75 1/2" 10 23/32"[2] 17 7/8" MDHC4454-2R	86 1/2" 82" 81 1/2" 10 23/32"[2] 17 7/8" MDHC4460-2R	92 1/2" 88" 87 1/2" 10 23/32"[2] 17 7/8" MDHC4466-2R		
UNIT SIZE ROUGH OPENING FRAME SIZE DAYLIGHT OPENING	49 1/8" 44" 43 1/2" 14 31/32"[2] 40 3/64"							
	98 1/2" 94" 93 1/2" 10 23/32"[2] 17 7/8" MDHC4472-2R							
UNIT SIZE ROUGH OPENING FRAME SIZE DAYLIGHT OPENING	53 1/8" 48" 47 1/2" 16 31/32"[2] 44 3/64"	53 1/8" 48" 47 1/2" 16 31/32"[2] 44 3/64"	53 1/8" 48" 47 1/2" 16 31/32"[2] 44 3/64"	53 1/8" 48" 47 1/2" 16 31/32"[2] 44 3/64"	53 1/8" 48" 47 1/2" 16 31/32"[2] 44 3/64"	53 1/8" 48" 47 1/2" 16 31/32"[2] 44 3/64"	53 1/8" 48" 47 1/2" 16 31/32"[2] 44 3/64"	53 1/8" 48" 47 1/2" 16 31/32"[2] 44 3/64"
	64 1/2" 60" 59 1/2" 10 23/32"[2] 19 7/8" MDHC4836-2R	70 1/2" 66" 65 1/2" 10 23/32"[2] 19 7/8" MDHC4842-2R	76 1/2" 72" 71 1/2" 10 23/32"[2] 19 7/8" MDHC4848-2R	82 1/2" 78" 77 1/2" 10 23/32"[2] 19 7/8" MDHC4854-2R	88 1/2" 84" 83 1/2" 10 23/32"[2] 19 7/8" MDHC4860-2R	94 1/2" 90" 89 1/2" 10 23/32"[2] 19 7/8" MDHC4866-2R		
UNIT SIZE ROUGH OPENING FRAME SIZE DAYLIGHT OPENING	53 1/8" 48" 47 1/2" 16 31/32"[2] 44 3/64"							
	100 1/2" 96" 95 1/2" 10 23/32"[2] 19 7/8" MDHC4872-2R							

ELEVATION SYMBOL LEGEND:
 VALUES IN [] ARE NUMBER OF DAYLIGHT OPENINGS PER UNIT

Note: Elevations shown DO NOT have exterior trim. Subtract 1/2" (12.7) from M.O. (Masonry Opening) for Unit Sizes. Masonry Openings above include Sill Nose, see Trim Options page for Sill Nose specifications. For other Trim Options refer to the Unit Sizing, Rough Opening & Masonry Openings page.

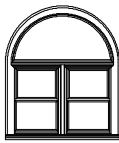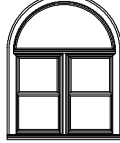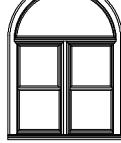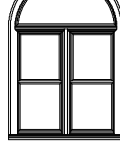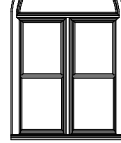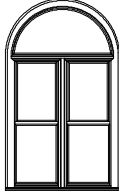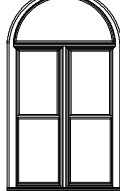SCALE: 1/8" = 1'

2 WIDE DOUBLE-HUNG WITH HALF ROUND

UNIT SIZE ROUGH OPENING FRAME SIZE DAYLIGHT OPENING	57 1/8" 52" 51 1/2" 18 31/32"[2] 48 3/64"	57 1/8" 52" 51 1/2" 18 31/32"[2] 48 3/64"	57 1/8" 52" 51 1/2" 18 31/32"[2] 48 3/64"	57 1/8" 52" 51 1/2" 18 31/32"[2] 48 3/64"	57 1/8" 52" 51 1/2" 18 31/32"[2] 48 3/64"
	66 1/2" 61 1/2" 62" 10 23/32"[2] 21 7/8"	72 1/2" 68" 67 1/2" 10 23/32"[2] 21 7/8"	78 1/2" 74" 73 1/2" 10 23/32"[2] 21 7/8"	84 1/2" 80" 79 1/2" 10 23/32"[2] 21 7/8"	90 1/2" 86" 85 1/2" 10 23/32"[2] 21 7/8"
					
	MDHC5236-2R	MDHC5242-2R	MDHC5248-2R	MDHC5254-2R	MDHC5260-2R
UNIT SIZE ROUGH OPENING FRAME SIZE DAYLIGHT OPENING	57 1/8" 52" 51 1/2" 18 31/32"[2] 48 3/64"	57 1/8" 52" 51 1/2" 18 31/32"[2] 48 3/64"			
	96 1/2" 92" 91 1/2" 10 23/32"[2] 21 7/8"	102 1/2" 98" 97 1/2" 10 23/32"[2] 21 7/8"			
					
	MDHC5266-2R	MDHC5272-2R			
UNIT SIZE ROUGH OPENING FRAME SIZE DAYLIGHT OPENING	65 1/8" 60" 59 1/2" 22 31/32"[2] 56 3/64"	65 1/8" 60" 59 1/2" 22 31/32"[2] 56 3/64"	65 1/8" 60" 59 1/2" 22 31/32"[2] 56 3/64"	65 1/8" 60" 59 1/2" 22 31/32"[2] 56 3/64"	65 1/8" 60" 59 1/2" 22 31/32"[2] 56 3/64"
	70 1/2" 66" 65 1/2" 10 23/32"[2] 25 7/8"	76 1/2" 72" 71 1/2" 10 23/32"[2] 25 7/8"	82 1/2" 78" 77 1/2" 10 23/32"[2] 25 7/8"	88 1/2" 84" 83 1/2" 10 23/32"[2] 25 7/8"	94 1/2" 90" 89 1/2" 10 23/32"[2] 25 7/8"
					
	MDHC6036-2R	MDHC6042-2R	MDHC6048-2R	MDHC6054-2R	MDHC6060-2R
UNIT SIZE ROUGH OPENING FRAME SIZE DAYLIGHT OPENING	65 1/8" 60" 59 1/2" 22 31/32"[2] 56 3/64"	65 1/8" 60" 59 1/2" 22 31/32"[2] 56 3/64"			
	100 1/2" 96" 95 1/2" 10 23/32"[2] 25 7/8"	106 1/2" 102" 101 1/2" 10 23/32"[2] 25 7/8"			
					
	MDHC6066-2R	MDHC6072-2R			
UNIT SIZE ROUGH OPENING FRAME SIZE DAYLIGHT OPENING	69 1/8" 64" 63 1/2" 24 31/32"[2] 60 3/64"	69 1/8" 64" 63 1/2" 24 31/32"[2] 60 3/64"	69 1/8" 64" 63 1/2" 24 31/32"[2] 60 3/64"	69 1/8" 64" 63 1/2" 24 31/32"[2] 60 3/64"	69 1/8" 64" 63 1/2" 24 31/32"[2] 60 3/64"
	72 1/2" 68" 67 1/2" 10 23/32"[2] 27 7/8"	78 1/2" 74" 73 1/2" 10 23/32"[2] 27 7/8"	84 1/2" 80" 79 1/2" 10 23/32"[2] 27 7/8"	90 1/2" 86" 85 1/2" 10 23/32"[2] 27 7/8"	96 1/2" 92" 91 1/2" 10 23/32"[2] 27 7/8"
					
	MDHC6436-2R	MDHC6442-2R	MDHC6448-2R	MDHC6454-2R	MDHC6460-2R

ELEVATION SYMBOL LEGEND:

VALUES IN [] ARE NUMBER OF DAYLIGHT OPENINGS PER UNIT

Note: Elevations shown DO NOT have exterior trim. Subtract 1/2" (12.7) from M.O. (Masonry Opening) for Unit Sizes. Masonry Openings above include Sill Nose, see Trim Options page for Sill Nose specifications. For other Trim Options refer to the Unit Sizing, Rough Opening & Masonry Openings page.


SCALE: 1/8" = 1'

2 WIDE DOUBLE-HUNG WITH HALF ROUND

UNIT SIZE
ROUGH OPENING
FRAME SIZE
DAYLIGHT OPENING

69 1/8"
64"
63 1/2"
24 31/32" [2] 60 3/64"


102 1/2"
98 1/2"
97"
10 23/32" [2] 27 7/8"

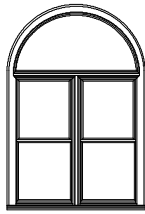

MDHC6466-2R

69 1/8"
64"
63 1/2"
24 31/32" [2] 60 3/64"

108 1/2"
104"
103 1/2"
10 23/32" [2] 27 7/8"

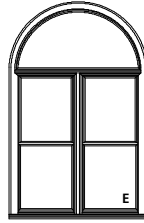


MDHC6472-2R

UNIT SIZE
ROUGH OPENING
FRAME SIZE
DAYLIGHT OPENING

73 1/8"
68"
67 1/2"
26 31/32" [2] 64 3/64"


74 1/2"
70 1/2"
69 1/2"
10 23/32" [2] 29 7/8"

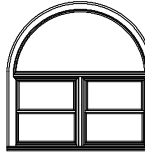

MDHC6836-2R

73 1/8"
68"
67 1/2"
26 31/32" [2] 64 3/64"


80 1/2"
76"
75 1/2"
10 23/32" [2] 29 7/8"

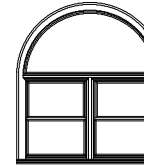

MDHC6842-2R

73 1/8"
68"
67 1/2"
26 31/32" [2] 64 3/64"


86 1/2"
82"
81 1/2"
10 23/32" [2] 29 7/8"

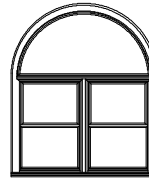

MDHC6848-2R

73 1/8"
68"
67 1/2"
26 31/32" [2] 64 3/64"


92 1/2"
88"
87 1/2"
10 23/32" [2] 29 7/8"

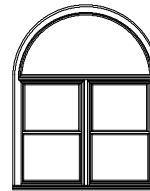

MDHC6854-2R

73 1/8"
68"
67 1/2"
26 31/32" [2] 64 3/64"

98 1/2"
94"
93 1/2"
10 23/32" [2] 29 7/8"

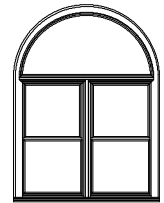


MDHC6860-2R

UNIT SIZE
ROUGH OPENING
FRAME SIZE
DAYLIGHT OPENING

73 1/8"
68"
67 1/2"
26 31/32" [2] 64 3/64"


104 1/2"
100 1/2"
99 1/2"
10 23/32" [2] 29 7/8"

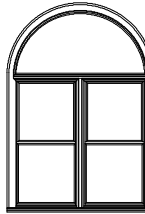

MDHC6866-2R

73 1/8"
68"
67 1/2"
26 31/32" [2] 64 3/64"

110 1/2"
106"
105 1/2"
10 23/32" [2] 29 7/8"

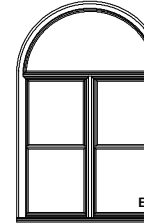


MDHC6872-2R

UNIT SIZE
ROUGH OPENING
FRAME SIZE
DAYLIGHT OPENING

77 1/8"
72"
71 1/2"
28 31/32" [2] 68 3/64"

76 1/2"
72 1/2"
71 1/2"
10 23/32" [2] 31 7/8"

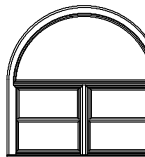

MDHC7236-2R

77 1/8"
72"
71 1/2"
28 31/32" [2] 68 3/64"

82 1/2"
78"
77 1/2"
10 23/32" [2] 31 7/8"



MDHC7242-2R

77 1/8"
72"
71 1/2"
28 31/32" [2] 68 3/64"


88 1/2"
84"
83 1/2"
10 23/32" [2] 31 7/8"



MDHC7248-2R

77 1/8"
72"
71 1/2"
28 31/32" [2] 68 3/64"

94 1/2"
90"
89 1/2"
10 23/32" [2] 31 7/8"

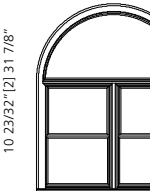


MDHC7254-2R

UNIT SIZE
ROUGH OPENING
FRAME SIZE
DAYLIGHT OPENING

77 1/8"
72"
71 1/2"
28 31/32" [2] 68 3/64"


100 1/2"
96 1/2"
95 1/2"
10 23/32" [2] 31 7/8"

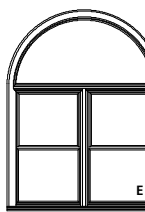

MDHC7260-2R


77 1/8"
72"
71 1/2"
28 31/32" [2] 68 3/64"

106 1/2"
102"
101 1/2"
10 23/32" [2] 31 7/8"

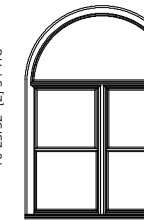

MDHC7266-2R

112 1/2"
108"
107 1/2"
10 23/32" [2] 31 7/8"

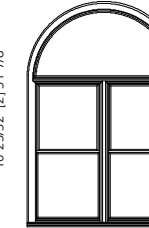

MDHC7272-2R

ELEVATION SYMBOL LEGEND:


VALUES IN [] ARE NUMBER OF DAYLIGHT OPENINGS PER UNIT

E BASIC UNIT CLEAR OPENING EXCEEDS 20" IN WIDTH, 24" IN HEIGHT & A MINIMUM OF 5.7 SQ. FT.

Note: Elevations shown DO NOT have exterior trim. Subtract 1/2" (12.7) from M.O. (Masonry Opening) for Unit Sizes. Masonry Openings above include Sill Nose, see Trim Options page for Sill Nose specifications. For other Trim Options refer to the Unit Sizing, Rough Opening & Masonry Openings page.

SCALE: 1/8" = 1'


SINGLE UNITS

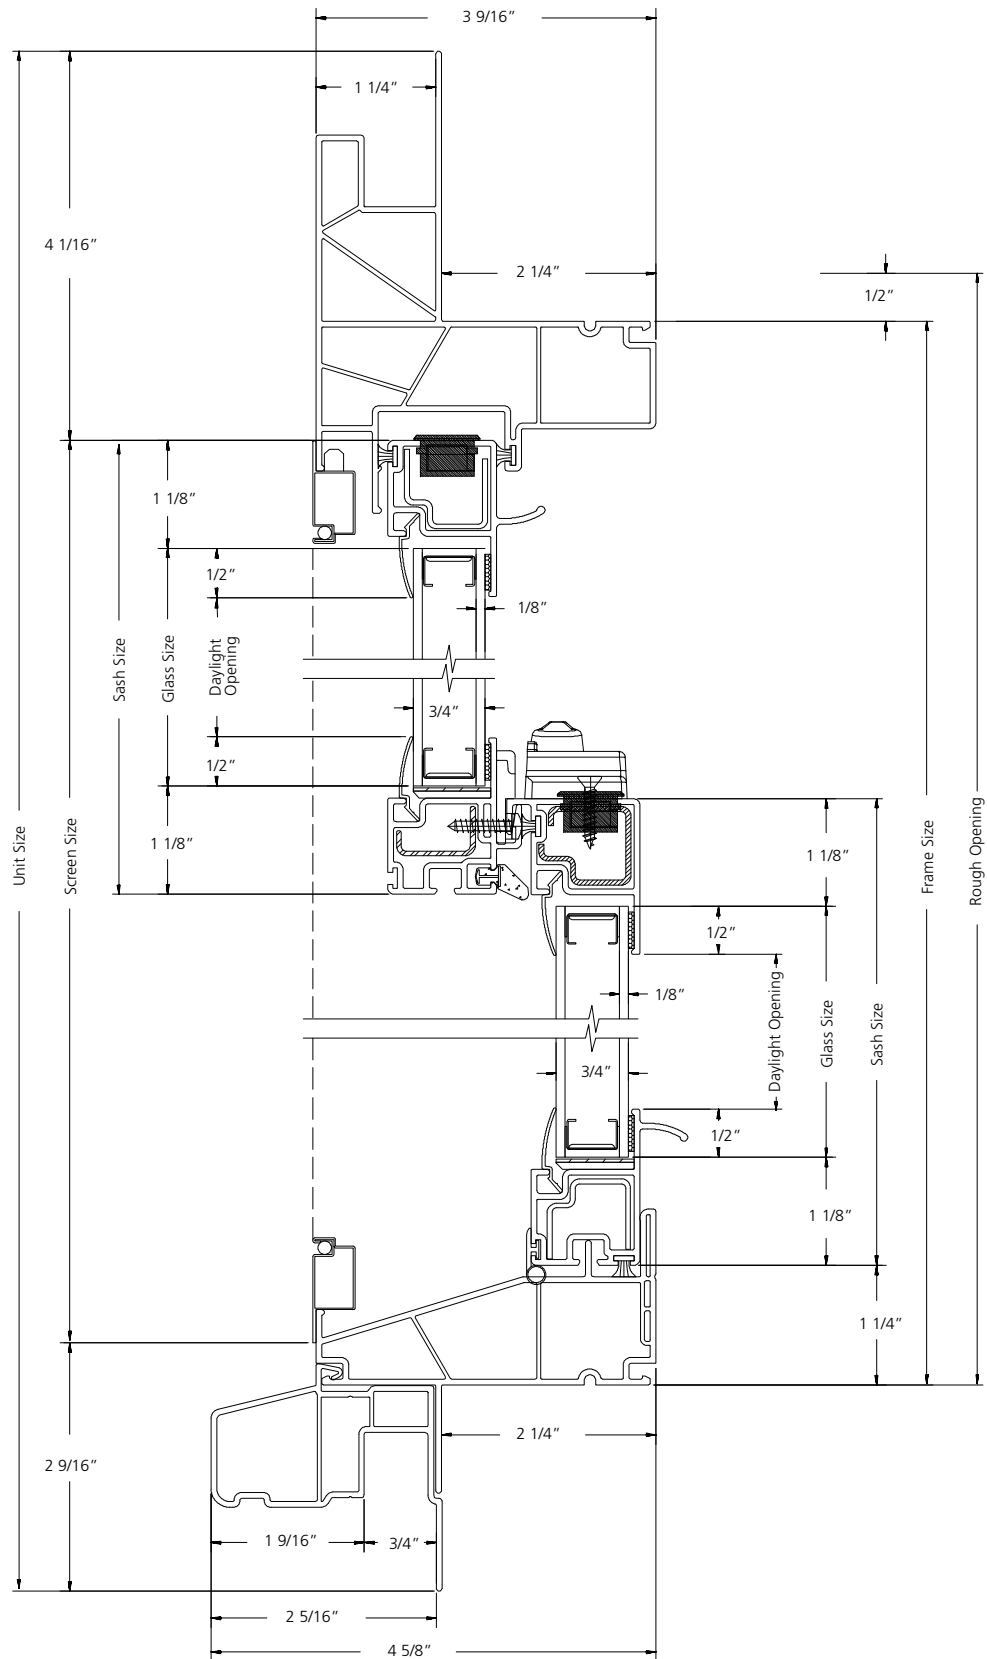

VERTICAL SECTION

SCALE: 6" = 1'

HORIZONTAL SECTION

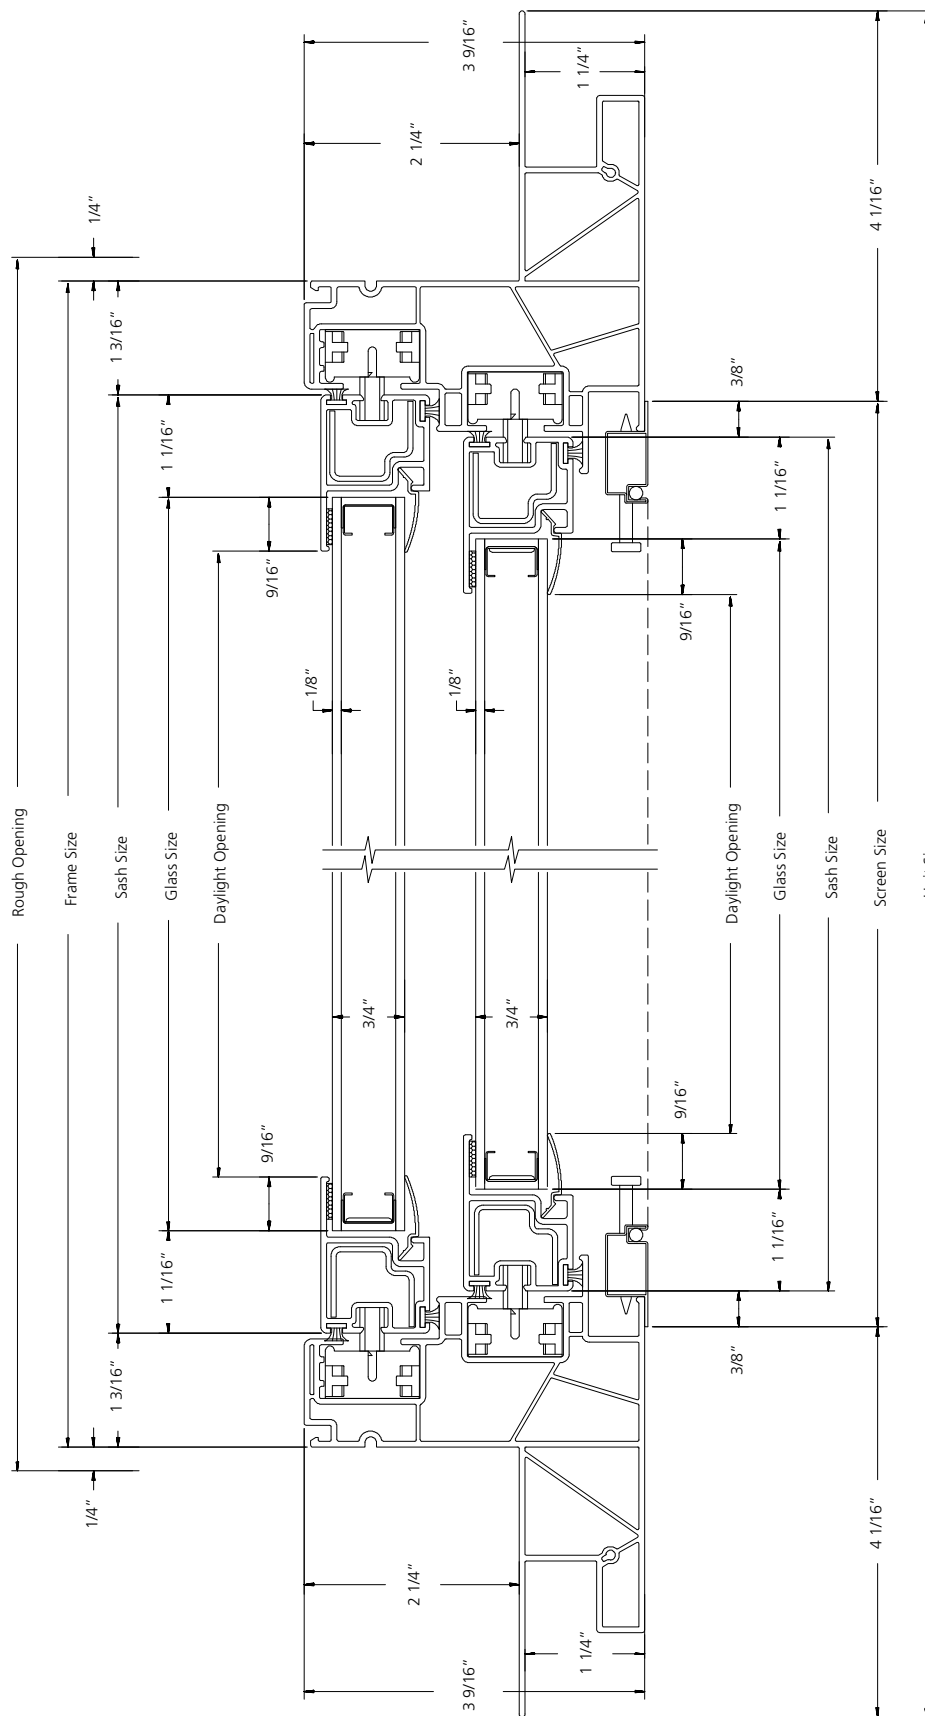

Page 3-24