
TABLE OF CONTENTS

Specifications	3-2
Quick Spec Guide	3-3
Elevations/Sizes: 1/4" Scale	
Double-Hung	3-4
Double-Hung Picture	3-21
Double-Hung Transom	3-25
Double-Hung Radius	3-29
Grille Patterns	3-32
Section Details	3-33

PRODUCT SPECIFICATIONS

EXTERIOR FINISH

Exterior aluminum surfaces are low maintenance extruded aluminum frame and roll formed aluminum sash coated with a thermo set polyester finish that meets or exceeds the AAMA 2603 performance standards. Standard colors include Brilliant White, Desert Sand, Chestnut Bronze, French Vanilla, Hartford Green, and Black.

AURALAST® WOOD

AuraLast® wood is fundamentally different from wood resulting from traditional millwork preservation processes in that it uses a proprietary vacuum/pressure process to provide protection throughout the wood parts used to make windows and doors. AuraLast® wood is distinguished from wood using the current preservation methods by its unique ability to achieve greater penetration of the active ingredients into the wood parts, with a penetration of the treatment being a minimum of 92%.

INTERIOR FINISH

All interior surfaces are unfinished clear pine ready for on site finishing or optional pre-finished white or primed.

FRAME

Frame is assembled from select kiln dried pine using AuraLast® wood on all exterior parts. Exterior surface is .050 aluminum extrusion with reinforced nylon corner locks in the head frame and all corners injected with sealant. Frame thickness is 21/32" [16mm] at head and 9/16" [14 mm] side jambs. Standard jamb width is 4-9/16" [116mm]. Integral nailing fin is part of the extrusion on all four sides. Assembled frame includes all weather-stripping and hardware installed. Exterior of frame extrusion is grooved to accept mulling accessories.

SASH

Sash is 1-7/16" (33mm) thick and combines .024" roll formed aluminum cladding with select kiln dried pine using AuraLast® wood. Wood stiles and rails are joined with mortise and tenon corners and secured with metal fasteners.

Sash cladding is overlapped at the corners to shed water. Top and bottom sash tilt in for easy cleaning and removal.

GLAZING

5/8" [16mm] thick sealed insulating glass is constructed from two panes of glass, utilizing a continuous roll formed stainless steel spacer with dual seal sealant. The glass is mounted into the sash using a silicone-glazing compound. All insulating glass units comply with the performance requirements of IGCC in accordance with either ASTM E774 or E2190.

GLAZING OPTIONS

5/8" [16mm] insulating glass available in Low-E with Argon, Low-E 366, Neat, clear, obscure, tempered, and high altitude.

WEATHER-STRIPPING

Flexible TPE Bulb weather-stripping is applied at the top rail, checkrails and bottom rail. Jamb liners are white and tan is optional.

HARDWARE

Units feature a dual flocked helical steel spring balance system with an adjustable clutch. Cam action sash lock is available in White, Chestnut Bronze, and Desert Sand. 32" glass width and larger units have two sash locks.

EXTERIOR INSECT SCREENS

Charcoal fiberglass screen cloth (18x16 mesh) set in painted roll formed aluminum frame with color to match cladding - choice of Brilliant White, Chestnut Bronze, Desert Sand, French Vanilla, Hartford Green, or Mesa Red; installed in channel on frame extrusion and held in place with spring loaded plungers at the top and sides of screen. Insect screens are intended to allow air and light in and to keep insects out. They are not intended to keep anyone or anything from falling through an open window. For safety screens or other security devices contact your local building supply retailer.

GRILLES

SDL (Simulated Divided Lites) - extruded aluminum muntins permanently applied to the exterior of the insulating glass unit in 7/8" [22mm]. Clear wood interior muntin bars match the exterior muntin width and are permanently bonded to the interior of the glass.

Full Surround and KD Wood Grilles - Standard rectangular pattern, unfinished clear pine wood grilles in 7/8" [22mm].

GBG (Grilles between the Glass) - 5/8" [16mm] flat and 23/32" [18mm] contour mounted between the glass panes suspended within the air cavity.

EXTENSION JAMBS

Extension jambs using 9/16" [14mm] thick select kiln dried pine are factory applied to the interior on all four sides of the frame in wall depths up to 7-9/16".

INSTALLATION

Installation per JELD-WEN Installation Method for Metal Clad Windows J11002 or J11013. See www.jeld-wen.com/resources for instructions.

PERFORMANCE

NFRC Certified - (Rated and labeled in accordance with NFRC)

WDMA Hallmark Certified

SINGLE UNITS

UNIT SIZE	28 1/8"(714)	32 1/8"(816)	36 1/8"(918)	40 1/8"(1019)
ROUGH OPENING	26 1/8"(664)	30 1/8"(765)	34 1/8"(867)	38 1/8"(968)
FRAME SIZE	25 3/8"(645)	29 3/8"(746)	33 3/8"(848)	37 3/8"(949)
DAYLIGHT OPENING	20 1/16"(510)	24 1/16"(611)	27 1/16"(687)	32 1/16"(814)
38 3/4"(984) 36 3/4"(933) 36"(914) 14 11/16"(2)(373)				
	BCD2536	BCD2936	BCD3336	BCD3736
42 3/4"(1086) 40 3/4"(1035) 40"(1016) 16 11/16"(2)(424)				
	BCD2540	BCD2940	BCD3340	BCD3740
50 3/4"(1288) 48 3/4"(1238) 48"(1219) 20 11/16"(2)(525)				
	BCD2548	BCD2948	BCD3348	BCD3748
54 3/4"(1391) 52 3/4"(1340) 52"(1321) 22 11/16"(2)(576)				
	BCD2552	BCD2952	BCD3352	BCD3752
58 3/4"(1492) 56 3/4"(1441) 56"(1422) 24 11/16"(2)(627)				
	BCD2556	BCD2956	BCD3356	BCD3756
62 3/4"(1594) 60 3/4"(1543) 60"(1524) 26 11/16"(6)(78)(2)				
	BCD2560	BCD2960	BCD3360	BCD3760

ELEVATION SYMBOL LEGEND:

VALUES IN () ARE IN MILLIMETER CONVERSIONS.

VALUES IN [] ARE NUMBER OF DAYLIGHT OPENINGS PER UNIT.

NUMBER INDICATES DESIGN PRESSURE (DP) RATING WITH STANDARD GLAZING.

NUMBER INDICATES OPTIONAL DESIGN PRESSURE (DP) RATING.

E UNIT MEETS EGRESS REQUIREMENTS FOR IRC CODE. STATE AND LOCAL EGRESS CODES MAY DIFFER. ALWAYS REFER TO LOCAL BUILDING CODES FOR COMPLETE REQUIREMENTS. CHECK WITH LOCAL OFFICIALS TO ENSURE COMPLIANCE BEFORE INSTALLING THE UNIT.

SCALE: 1/4" = 1'

SINGLE UNITS

UNIT SIZE
ROUGH OPENING
FRAME SIZE
DAYLIGHT OPENING


28 1/8"(714)
26 1/8"(664)
25 3/8"(645)
20 1/16"(510)

32 1/8"(816)
30 1/8"(765)
29 3/8"(746)
24 1/16"(611)


36 1/8"(918)
34 1/8"(867)
33 3/8"(848)
27 1/16"(687)

40 1/8"(1019)
38 1/8"(968)
37 3/8"(949)
32 1/16"(814)


66 3/4"(1695)
64 3/4"(1645)
64"(1626)
28 11/16"(2)(729)

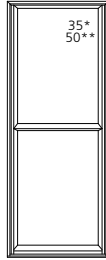


BCD2564

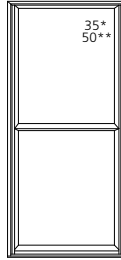

BCD2964

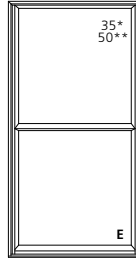


BCD3364

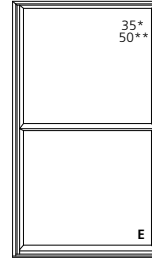


BCD3764


70 3/4"(1797)
68 3/4"(1746)
68"(1727)
30 11/16"(2)(779)

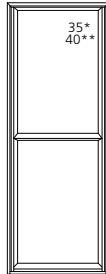


BCD2568

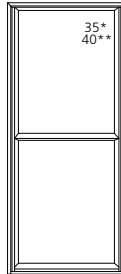

BCD2968

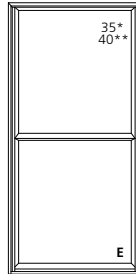


BCD3368

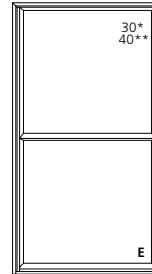


BCD3768


74 3/4"(1899)
72 3/4"(1848)
72"(1829)
32 11/16"(2)(830)

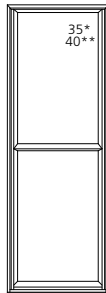


BCD2572

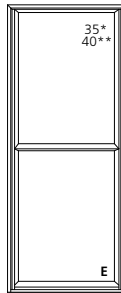

BCD2972

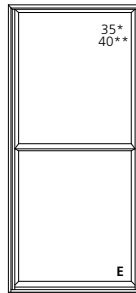


BCD3372

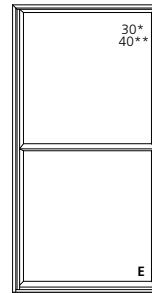


BCD3772


78 3/4"(2000)
76 3/4"(1949)
76"(1930)
34 11/16"(2)(881)

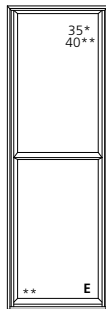


BCD2576

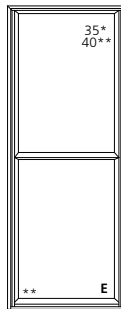

BCD2976

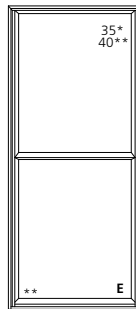

BCD3376

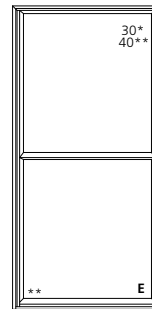

BCD3776

ELEVATION SYMBOL LEGEND:

VALUES IN () ARE IN MILLIMETER CONVERSIONS.

VALUES IN [] ARE NUMBER OF DAYLIGHT OPENINGS PER UNIT.

NUMBER INDICATES DESIGN PRESSURE (DP) RATING WITH STANDARD GLAZING.

###* NUMBER INDICATES OPTIONAL DESIGN PRESSURE (DP) RATING.

** INDICATES DP 50 UPGRADE AVAILABLE ONLY ON NATURAL AND PRIMED INTERIOR (DP 40 UPGRADE ON PAINTED WHITE FRAME WITH VINYL WRAPPED SASH).

E UNIT MEETS EGRESS REQUIREMENTS FOR IRC CODE. STATE AND LOCAL EGRESS CODES MAY DIFFER. ALWAYS REFER TO LOCAL BUILDING CODES FOR COMPLETE REQUIREMENTS.

CHECK WITH LOCAL OFFICIALS TO ENSURE COMPLIANCE BEFORE INSTALLING THE UNIT.

SCALE: 1/4" = 1'

SINGLE UNITS - NOMINAL

UNIT SIZE	22" (559)	26" (660)	30" (762)	34" (864)	38" (965)
ROUGH OPENING	20" (508)	24" (610)	28" (711)	32" (813)	36" (914)
FRAME SIZE	19 1/4" (489)	23 1/4" (591)	27 1/4" (692)	31 1/4" (794)	35 1/4" (895)
DAYLIGHT OPENING	14 1/16" (357)	18 1/16" (459)	22 1/16" (560)	26 1/16" (662)	30 1/16" (764)
38" (965) 36" (914) 35 1/4" (895) 14 7/16" (2)(367)					
44" (1118) 42" (1067) 41 1/4" (1048) 17 7/16" (2)(443)					
50" (1270) 48" (1219) 47 1/4" (1200) 20 7/16" (2)(519)					
56" (1422) 54" (1372) 53 1/4" (1353) 23 7/16" (2)(595)					
62" (1575) 60" (1524) 59 1/4" (1505) 26 7/16" (2)(672)					
68" (1727) 66" (1676) 65 1/4" (1657) 29 7/16" (2)(748)					

ELEVATION SYMBOL LEGEND:

VALUES IN () ARE IN MILLIMETER CONVERSIONS.
 VALUES IN [] ARE NUMBER OF DAYLIGHT OPENINGS PER UNIT.
 ### NUMBER INDICATES DESIGN PRESSURE (DP) RATING WITH STANDARD GLAZING.
 #### NUMBER INDICATES OPTIONAL DESIGN PRESSURE (DP) RATING.
 E UNIT MEETS EGRESS REQUIREMENTS FOR IRC CODE. STATE AND LOCAL EGRESS CODES MAY DIFFER. ALWAYS REFER TO LOCAL BUILDING CODES FOR COMPLETE REQUIREMENTS.
 CHECK WITH LOCAL OFFICIALS TO ENSURE COMPLIANCE BEFORE INSTALLING THE UNIT.
 N INDICATES NOMINAL SIZING.

SCALE: 1/4" = 1'

SINGLE UNITS - NOMINAL

	22" (559)	26" (660)	30" (762)	34" (864)	38" (965)
UNIT SIZE	22" (559)	26" (660)	30" (762)	34" (864)	38" (965)
ROUGH OPENING	20" (508)	24" (610)	28" (711)	32" (813)	36" (914)
FRAME SIZE	19 1/4" (489)	23 1/4" (591)	27 1/4" (692)	31 1/4" (794)	35 1/4" (895)
DAYLIGHT OPENING	14 1/16" (357)	18 1/16" (459)	22 1/16" (560)	26 1/16" (662)	30 1/16" (764)

























	BCD2072N	BCD2472N	BCD2872N	BCD3272N	BCD3672N
UNIT SIZE	35* 40**	35* 40**	35* 40**	35* 40**	35* 40**
ROUGH OPENING	74" (1880)	74" (1880)	74" (1880)	74" (1880)	74" (1880)
FRAME SIZE	72" (1829)	72" (1829)	72" (1829)	72" (1829)	72" (1829)
DAYLIGHT OPENING	32 7/16" (824)	32 7/16" (824)	32 7/16" (824)	32 7/16" (824)	32 7/16" (824)

ELEVATION SYMBOL LEGEND:
 VALUES IN () ARE IN MILLIMETER CONVERSIONS.
 VALUES IN [] ARE NUMBER OF DAYLIGHT OPENINGS PER UNIT.
 *** NUMBER INDICATES DESIGN PRESSURE (DP) RATING WITH STANDARD GLAZING.
 **** NUMBER INDICATES OPTIONAL DESIGN PRESSURE (DP) RATING.
 E UNIT MEETS EGRESS REQUIREMENTS FOR IRC CODE. STATE AND LOCAL EGRESS CODES MAY DIFFER. ALWAYS REFER TO LOCAL BUILDING CODES FOR COMPLETE REQUIREMENTS.
 N INDICATES NOMINAL SIZING.

SCALE: 1/4" = 1'

TWIN UNITS

UNIT SIZE	53 1/2" (1359)	61 1/2" (1562)	69 1/2" (1765)	77 1/2" (1969)
ROUGH OPENING	51 1/2" (1308)	59 1/2" (1511)	67 1/2" (1715)	75 1/2" (1918)
FRAME SIZE	50 3/4" (1289)	58 3/4" (1492)	66 3/4" (1695)	74 3/4" (1899)
DAYLIGHT OPENING	20 1/16" (510)[2]	24 1/16" (611)[2]	27 1/16" (687)[2]	32 1/16" (814)[2]
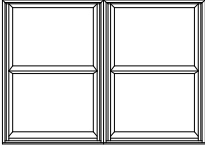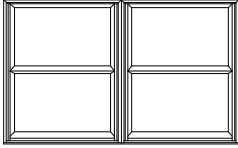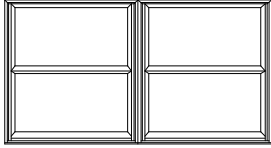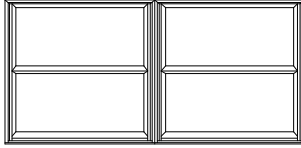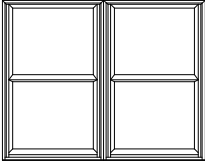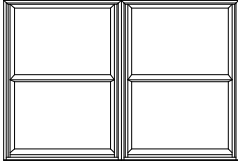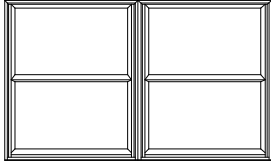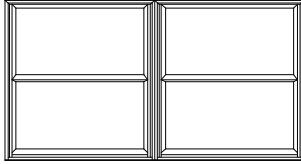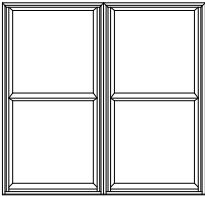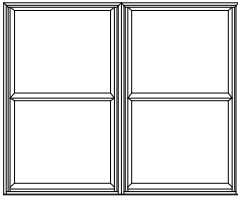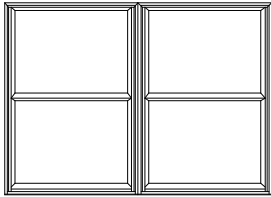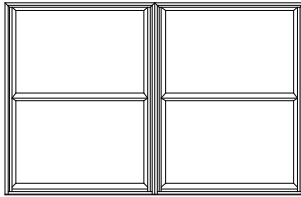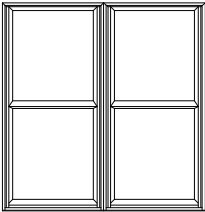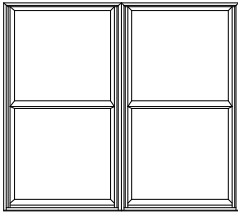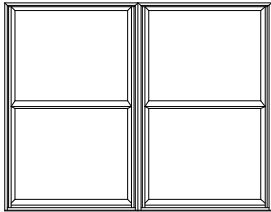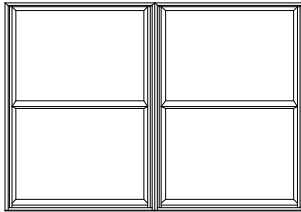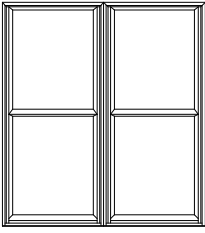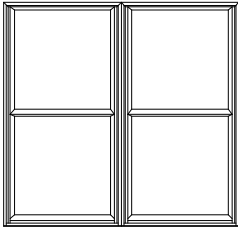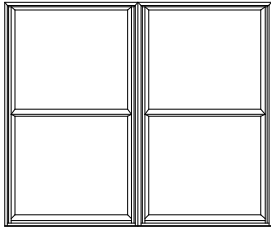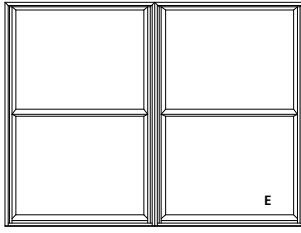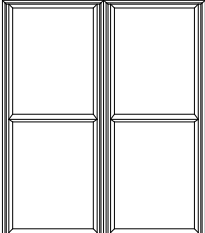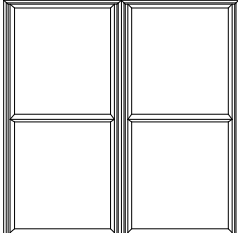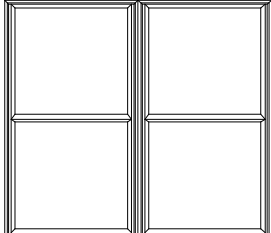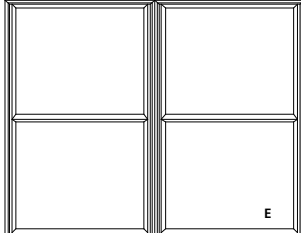
<p>38 3/4" (984) 36 3/4" (933) 36" (914) 14 11/16" (373)[2]</p>				
	BCD2536-2	BCD2936-2	BCD3336-2	BCD3736-2
<p>42 3/4" (1086) 40 3/4" (1035) 40" (1016) 16 11/16" (424)[2]</p>				
	BCD2540-2	BCD2940-2	BCD3340-2	BCD3740-2
<p>50 3/4" (1289) 48 3/4" (1238) 48" (1219) 20 11/16" (525)[2]</p>				
	BCD2548-2	BCD2948-2	BCD3348-2	BCD3748-2
<p>54 3/4" (1391) 52 3/4" (1340) 52" (1321) 22 11/16" (576)[2]</p>				
	BCD2552-2	BCD2952-2	BCD3352-2	BCD3752-2
<p>58 3/4" (1492) 56 3/4" (1441) 56" (1422) 24 11/16" (627)[2]</p>				
	BCD2556-2	BCD2956-2	BCD3356-2	BCD3756-2
<p>62 3/4" (1594) 60 3/4" (1543) 60" (1524) 26 11/16" (678)[2]</p>				
	BCD2560-2	BCD2960-2	BCD3360-2	BCD3760-2

ELEVATION SYMBOL LEGEND:
 VALUES IN () ARE IN MILLIMETER CONVERSIONS.
 VALUES IN [] ARE NUMBER OF DAYLIGHT OPENINGS PER UNIT.
E UNIT MEETS EGRESS REQUIREMENTS FOR IRC CODE. STATE AND LOCAL EGRESS CODES MAY DIFFER. ALWAYS REFER TO LOCAL BUILDING CODES FOR COMPLETE REQUIREMENTS. CHECK WITH LOCAL OFFICIALS TO ENSURE COMPLIANCE BEFORE INSTALLING THE UNIT.

SCALE: 1/4" = 1'

TWIN UNITS

UNIT SIZE	53 1/2" (1359)	61 1/2" (1562)	69 1/2" (1765)	77 1/2" (1969)
ROUGH OPENING	51 1/2" (1308)	59 1/2" (1511)	67 1/2" (1715)	75 1/2" (1918)
FRAME SIZE	50 3/4" (1289)	58 3/4" (1492)	66 3/4" (1695)	74 3/4" (1899)
DAYLIGHT OPENING	20 1/16" (510)[2]	24 1/16" (611)[2]	27 1/16" (687)[2]	32 1/16" (814)[2]

<p>66 3/4" (1695) 64 3/4" (1645) 64" (1626) 28 11/16" (729)[2]</p>				
	BCD2564-2	BCD2964-2	BCD3364-2	BCD3764-2
<p>70 3/4" (1797) 68 3/4" (1746) 68" (1727) 30 11/16" (779)[2]</p>				
	BCD2568-2	BCD2968-2	BCD3368-2	BCD3768-2
<p>74 3/4" (1899) 72 3/4" (1848) 72" (1829) 32 11/16" (830)[2]</p>				
	BCD2572-2	BCD2972-2	BCD3372-2	BCD3772-2
<p>78 3/4" (2000) 76 3/4" (1949) 76" (1930) 34 1/16" (881)[2]</p>				
	BCD2576-2	BCD2976-2	BCD3376-2	BCD3776-2

ELEVATION SYMBOL LEGEND:

VALUES IN () ARE IN MILLIMETER CONVERSIONS.

VALUES IN [] ARE NUMBER OF DAYLIGHT OPENINGS PER UNIT.

E UNIT MEETS EGRESS REQUIREMENTS FOR IRC CODE. STATE AND LOCAL EGRESS CODES MAY DIFFER. ALWAYS REFER TO LOCAL BUILDING CODES FOR COMPLETE REQUIREMENTS. CHECK WITH LOCAL OFFICIALS TO ENSURE COMPLIANCE BEFORE INSTALLING THE UNIT.

SCALE: 1/4" = 1'

TWIN UNITS - NOMINAL

UNIT SIZING	41 1/4" (1048)	49 1/4" (1251)	57 1/4" (1454)	65 1/4" (1657)
ROUGH OPENING	39 1/4" (997)	47 1/4" (1200)	55 1/4" (1403)	63 1/4" (1607)
FRAME SIZE	38 1/2" (978)	46 1/2" (1181)	54 1/2" (1384)	62 1/2" (1588)
DAYLIGHT OPENING	14 1/16" (357)[2]	18 1/16" (459)[2]	22 1/16" (560)[2]	26 1/16" (662)[2]
38" (965) 36" (914) 35 1/4" (895) 14 7/16" (367)[2]				
	BCD2036N-2	BCD2436N-2	BCD2836N-2	BCD3236N-2
44" (1118) 42" (1067) 41 1/4" (1048) 17 7/16" (443)[2]				
	BCD2042N-2	BCD2442N-2	BCD2842N-2	BCD3242N-2
50" (1270) 48" (1219) 47 1/4" (1200) 20 7/16" (519)[2]				
	BCD2048N-2	BCD2448N-2	BCD2848N-2	BCD3248N-2
56" (1422) 54" (1372) 53 1/4" (1353) 23 7/16" (595)[2]				
	BCD2054N-2	BCD2454N-2	BCD2854N-2	BCD3254N-2
62" (1575) 60" (1524) 59 1/4" (1505) 26 7/16" (672)[2]				
	BCD2060N-2	BCD2460N-2	BCD2860N-2	BCD3260N-2
68" (1727) 66" (1676) 65 1/4" (1657) 29 7/16" (748)[2]				
	BCD2066N-2	BCD2466N-2	BCD2866N-2	BCD3266N-2

ELEVATION SYMBOL LEGEND:
 VALUES IN () ARE IN MILLIMETER CONVERSIONS.
 VALUES IN [] ARE NUMBER OF DAYLIGHT OPENINGS PER UNIT.
E UNIT MEETS EGRESS REQUIREMENTS FOR IRC CODE. STATE AND LOCAL EGRESS CODES MAY DIFFER. ALWAYS REFER TO LOCAL BUILDING CODES FOR COMPLETE REQUIREMENTS.
 CHECK WITH LOCAL OFFICIALS TO ENSURE COMPLIANCE BEFORE INSTALLING THE UNIT.
E* BASIC UNIT CLEAR OPENING FOR DP 50 WINDOWS.
N INDICATES NOMINAL SIZING.

SCALE: 1/4" = 1'

TWIN UNITS - NOMINAL


UNIT SIZE 41 1/4" (1048)
ROUGH OPENING 39 1/4" (997)
FRAME SIZE 38 1/2" (978)
DAYLIGHT OPENING 14 1/16" (357)[2]

49 1/4" (1251)
47 1/4" (1200)
46 1/2" (1181)
18 1/16" (459)[2]


57 1/4" (1454)
55 1/4" (1403)
54 1/2" (1384)
22 1/16" (560)[2]

65 1/4" (1657)
63 1/4" (1607)
62 1/2" (1588)
26 1/16" (662)[2]


74" (1880)
72" (1829)
71 1/4" (1810)
32 7/16" (824)[2]

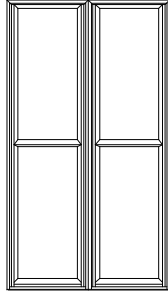


BCD2072N-2

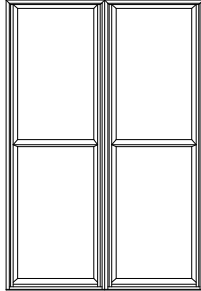

BCD2472N-2

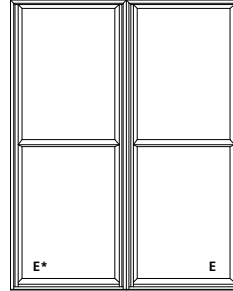

BCD2872N-2

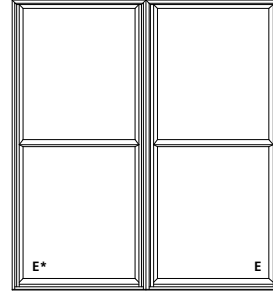

BCD3272N-2

ELEVATION SYMBOL LEGEND:

VALUES IN () ARE IN MILLIMETER CONVERSIONS.

VALUES IN [] ARE NUMBER OF DAYLIGHT OPENINGS PER UNIT.

E UNIT MEETS EGRESS REQUIREMENTS FOR IRC CODE. STATE AND LOCAL EGRESS CODES MAY DIFFER. ALWAYS REFER TO LOCAL BUILDING CODES FOR COMPLETE REQUIREMENTS. CHECK WITH LOCAL OFFICIALS TO ENSURE COMPLIANCE BEFORE INSTALLING THE UNIT.

E* BASIC UNIT CLEAR OPENING FOR DP 50 WINDOWS.


N INDICATES NOMINAL SIZING.

SCALE: 1/4" = 1'

TWIN UNITS - NOMINAL


UNIT SIZE 73 1/4"(1861)
ROUGH OPENING 71 1/4"(1810)
FRAME SIZE 70 1/2"(1791)
DAYLIGHT OPENING 30 1/16"(764)[2]

38"(965)
 36"(914)
 35 1/4"(895)
 14 7/16"(367)[2]

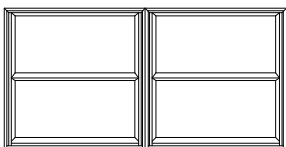


BCD3636N-2

44"(1119)
 42"(1069)
 41 1/4"(1048)
 17 7/16"(443)[2]

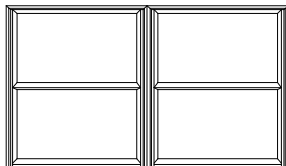


BCD3642N-2

50"(1270)
 48"(1219)
 47 1/4"(1200)
 20 7/16"(519)[2]

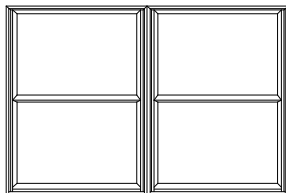


BCD3648N-2

56"(1422)
 54"(1372)
 53 1/4"(1353)
 23 7/16"(593)[2]

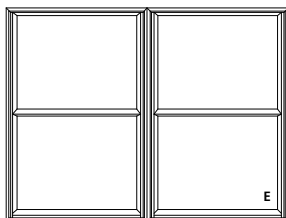


BCD3654N-2

62"(1575)
 60"(1524)
 59 1/4"(1505)
 26 7/16"(672)[2]

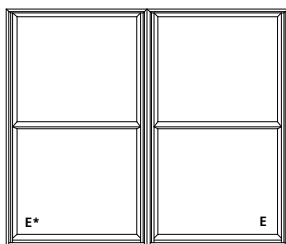

BCD3660N-2


68"(1727)
 66"(1676)
 65 1/4"(1657)
 29 7/16"(748)[2]

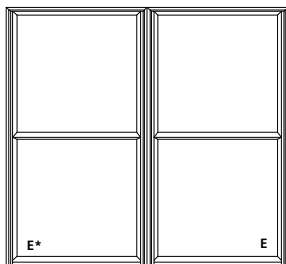

BCD3666N-2

UNIT SIZE 73 1/4"(1861)
ROUGH OPENING 71 1/4"(1810)
FRAME SIZE 70 1/2"(1791)
DAYLIGHT OPENING 30 1/16"(764)[2]

74"(1880)
 72"(1829)
 71 1/4"(1810)
 32 7/16"(824)[2]

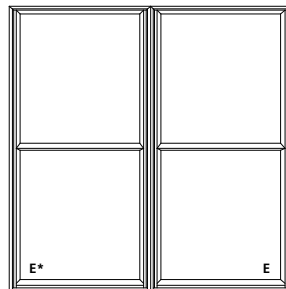

BCD3672N-2

ELEVATION SYMBOL LEGEND:

VALUES IN () ARE IN MILLIMETER CONVERSIONS.
 VALUES IN [] ARE NUMBER OF DAYLIGHT OPENINGS PER UNIT.
 E UNIT MEETS EGRESS REQUIREMENTS FOR IRC CODE. STATE AND LOCAL EGRESS CODES MAY DIFFER. ALWAYS REFER TO LOCAL BUILDING CODES FOR COMPLETE REQUIREMENTS.
 CHECK WITH LOCAL OFFICIALS TO ENSURE COMPLIANCE BEFORE INSTALLING THE UNIT.
 E* BASIC UNIT CLEAR OPENING FOR DP 50 WINDOWS.
 N INDICATES NOMINAL SIZING.

SCALE: 1/4" = 1'

TRIPLE UNITS


UNIT SIZE
ROUGH OPENING
FRAME SIZE
DAYLIGHT OPENING

81 7/8" (2080)
79 7/8" (2029)
79 1/8" (2010)
20 1/16" (510)[3]


90 7/8" (2308)
88 7/8" (2511)
88 1/8" (2238)
24 1/16" (611)[3]

102 7/8" (2613)
100 7/8" (2562)
100 1/8" (2543)
27 1/16" (687)[3]


38 3/4" (984)
36 3/4" (933)
36" (914)
14 11/16" (373)[2]

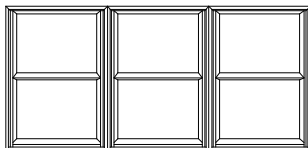

BCD2536-3

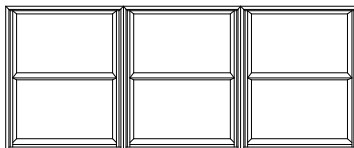


BCD2936-3

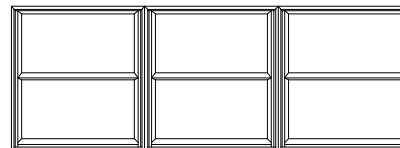


BCD3336-3


42 3/4" (1086)
40 3/4" (1035)
40" (1016)
16 11/16" (424)[2]

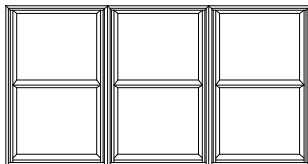

BCD2540-3

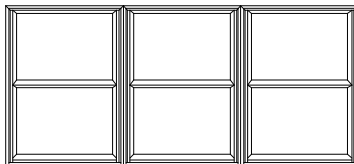


BCD2940-3

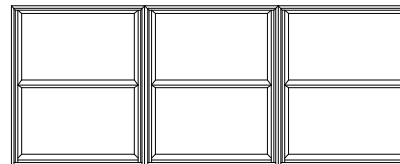


BCD3340-3


50 3/4" (1289)
48 3/4" (1238)
48" (1219)
20 11/16" (525)[2]

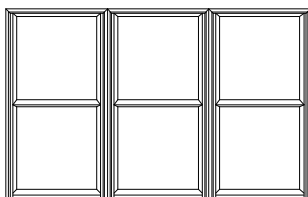

BCD2548-3

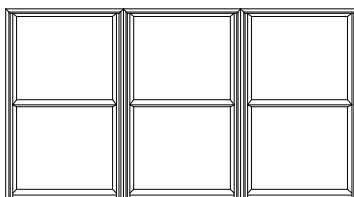


BCD2948-3

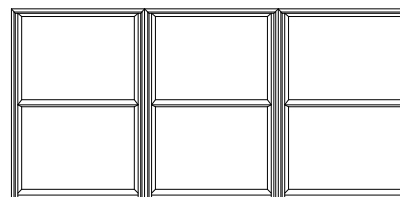


BCD3348-3


54 3/4" (1391)
52 3/4" (1340)
52" (1321)
22 11/16" (576)[2]

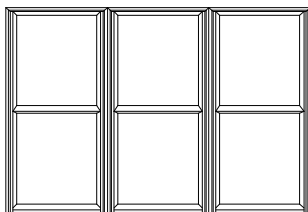

BCD2552-3

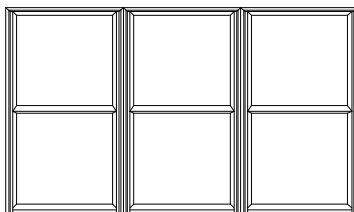


BCD2952-3

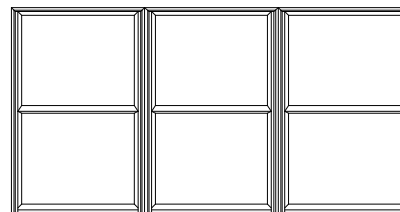


BCD3352-3


58 3/4" (1492)
56 3/4" (1441)
56" (1422)
24 11/16" (627)[2]

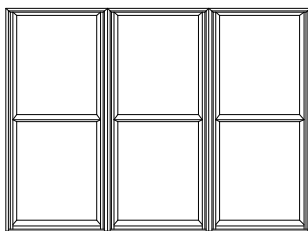

BCD2556-3

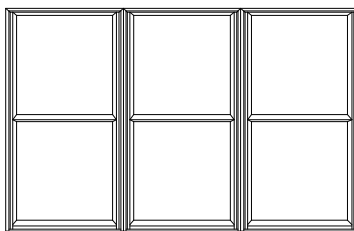


BCD2956-3

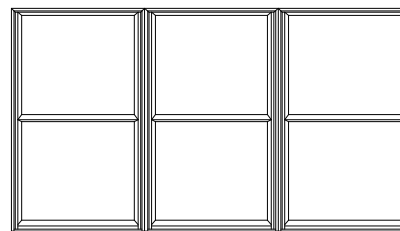


BCD3356-3


62 3/4" (1594)
60 3/4" (1543)
60" (1524)
26 11/16" (678)[2]

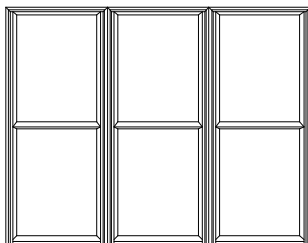

BCD2560-3

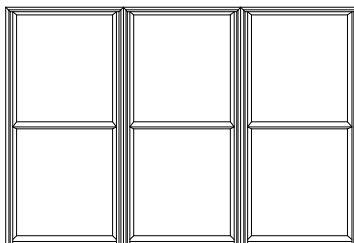

BCD2960-3

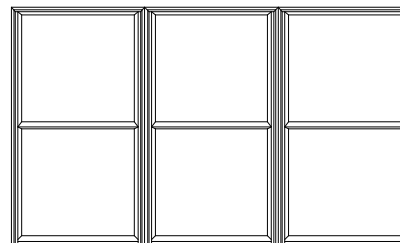

BCD3360-3

ELEVATION SYMBOL LEGEND:
VALUES IN () ARE IN MILLIMETER CONVERSIONS.
VALUES IN [] ARE NUMBER OF DAYLIGHT OPENINGS PER UNIT.

SCALE: 1/4" = 1'


TRIPLE UNITS

UNIT SIZE
ROUGH OPENING
FRAME SIZE
DAYLIGHT OPENING


81 7/8" (2080)
79 7/8" (2029)
79 1/8" (2010)
20 1/16" (510)[3]

90 7/8" (2308)
88 7/8" (2511)
88 1/8" (2238)
24 1/16" (611)[3]


102 7/8" (2613)
100 7/8" (2562)
100 1/8" (2543)
27 1/16" (687)[3]

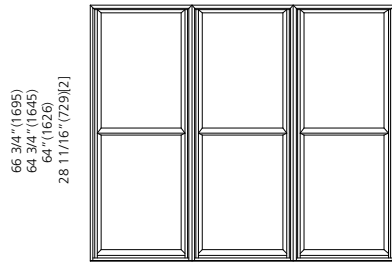


BCD2564-3

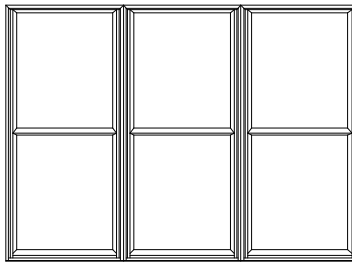


BCD2964-3

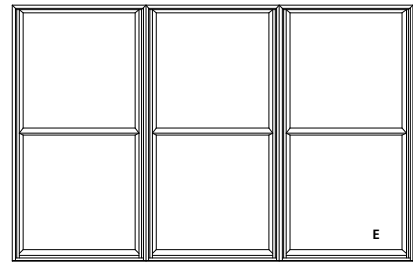


BCD3364-3

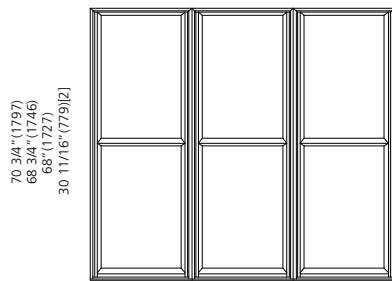


BCD2568-3

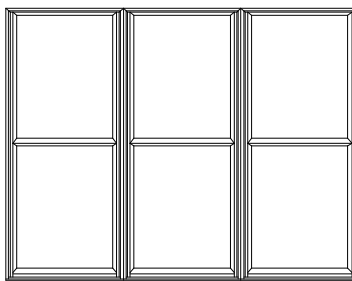


BCD2968-3

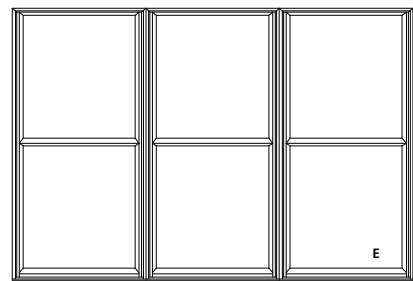


BCD3368-3

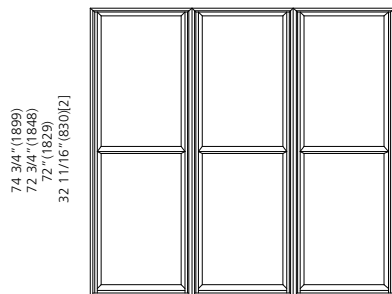


BCD2572-3

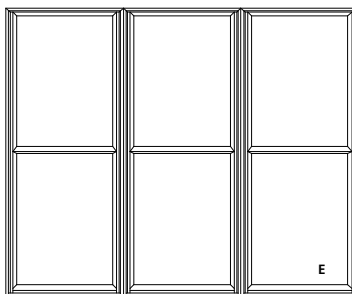


BCD2972-3

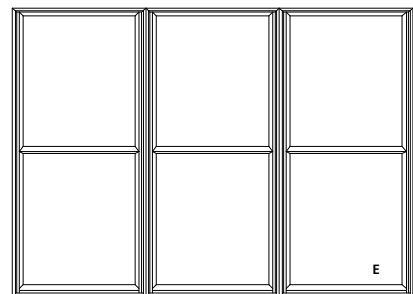


BCD3372-3

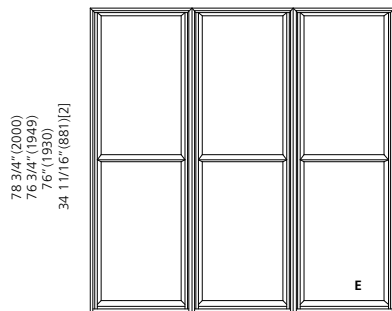

BCD2576-3

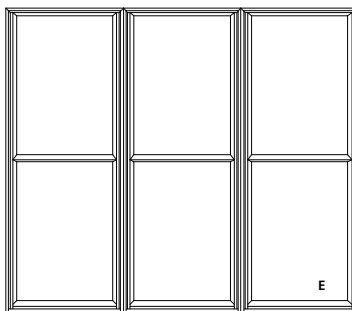

BCD2976-3

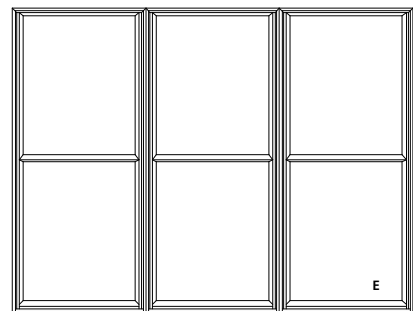

BCD3376-3

ELEVATION SYMBOL LEGEND:

VALUES IN () ARE IN MILLIMETER CONVERSIONS.

VALUES IN [] ARE NUMBER OF DAYLIGHT OPENINGS PER UNIT.


E UNIT MEETS EGRESS REQUIREMENTS FOR IRC CODE. STATE AND LOCAL EGRESS CODES MAY DIFFER. ALWAYS REFER TO LOCAL BUILDING CODES FOR COMPLETE REQUIREMENTS. CHECK WITH LOCAL OFFICIALS TO ENSURE COMPLIANCE BEFORE INSTALLING THE UNIT.

SCALE: 1/4" = 1'

TRIPLE UNITS


UNIT SIZE	114 7/8" (2918)
ROUGH OPENING	112 7/8" (2867)
FRAME SIZE	112 1/8" (2848)
DAYLIGHT OPENING	32 1/16" (814) [3]

38 3/4" (984)
36 3/4" (933)
36" (914)
14 11/16" (373) [2]

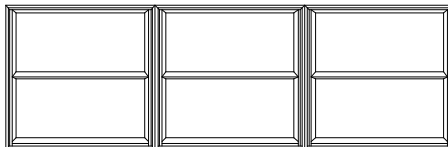


BCD3736-3

43 3/4" (1086)
40 3/4" (1035)
40" (1016)
16 11/16" (424) [2]

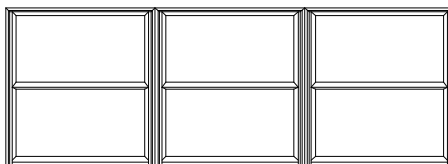


BCD3740-3

50 3/4" (1289)
48 3/4" (1238)
48" (1219)
20 11/16" (525) [2]

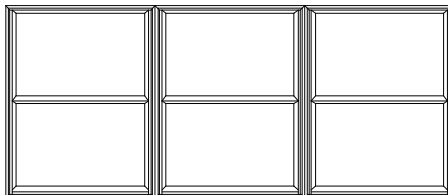


BCD3748-3

54 3/4" (1391)
52 3/4" (1340)
52" (1321)
22 11/16" (576) [2]

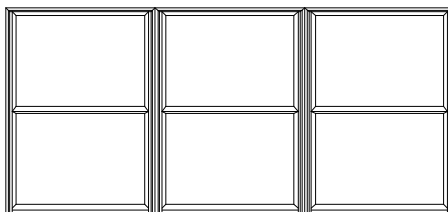


BCD3752-3

58 3/4" (1493)
56 3/4" (1441)
56" (1422)
24 11/16" (627) [2]

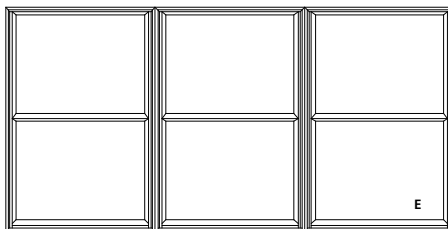

BCD3756-3

62 3/4" (1594)
60 3/4" (1543)
60" (1524)
26 11/16" (678) [2]

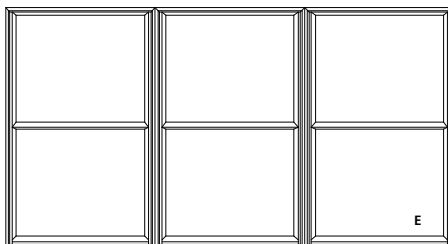

BCD3760-3

ELEVATION SYMBOL LEGEND:

VALUES IN () ARE IN MILLIMETER CONVERSIONS.

VALUES IN [] ARE NUMBER OF DAYLIGHT OPENINGS PER UNIT.

E UNIT MEETS EGRESS REQUIREMENTS FOR IRC CODE. STATE AND LOCAL EGRESS CODES MAY DIFFER. ALWAYS REFER TO LOCAL BUILDING CODES FOR COMPLETE REQUIREMENTS. CHECK WITH LOCAL OFFICIALS TO ENSURE COMPLIANCE BEFORE INSTALLING THE UNIT.


SCALE: 1/4" = 1'

TRIPLE UNITS

UNIT SIZE
ROUGH OPENING
FRAME SIZE
DAYLIGHT OPENING


114 7/8" (2918)
112 7/8" (2867)
112 1/8" (2848)
32 1/16" (814)[3]

66 3/4" (1695)
64 3/4" (1645)
64" (1626)
28 11/16" (729)[2]

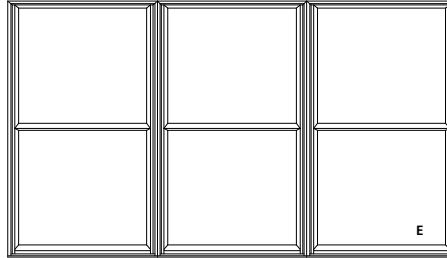


BCD3764-3

70 3/4" (1797)
68 3/4" (1746)
68" (1727)
30 1 1/16" (779)[2]

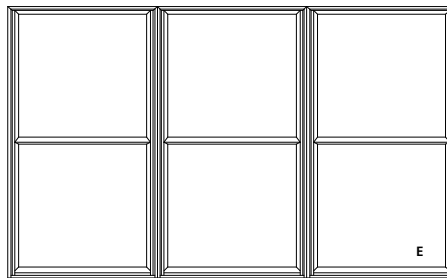


BCD3768-3

74 3/4" (1899)
72 3/4" (1848)
72" (1829)
32 11/16" (830)[2]

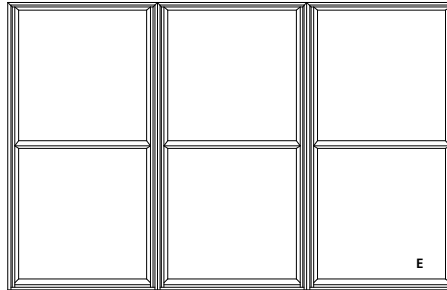

BCD3772-3

78 3/4" (2000)
76 3/4" (1949)
76" (1930)
34 11/16" (881)[2]

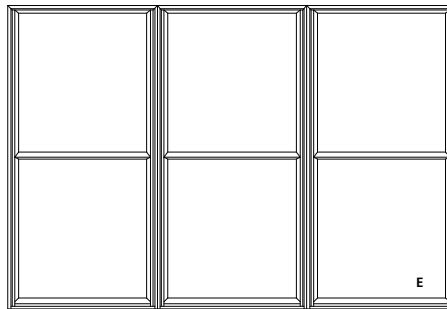

BCD3776-3

ELEVATION SYMBOL LEGEND:

VALUES IN () ARE IN MILLIMETER CONVERSIONS.

VALUES IN [] ARE NUMBER OF DAYLIGHT OPENINGS PER UNIT.

E UNIT MEETS EGRESS REQUIREMENTS FOR IRC CODE. STATE AND LOCAL EGRESS CODES MAY DIFFER. ALWAYS REFER TO LOCAL BUILDING CODES FOR COMPLETE REQUIREMENTS. CHECK WITH LOCAL OFFICIALS TO ENSURE COMPLIANCE BEFORE INSTALLING THE UNIT.

SCALE: 1/4" = 1'



















TRIPLE UNITS - NOMINAL

UNIT SIZE
ROUGH OPENING
FRAME SIZE
DAYLIGHT OPENING

60 1/2" (1537)
58 1/2" (1486)
57 3/4" (1467)
14 1/16" (357)[3]

72 1/2" (1842)
70 1/2" (1791)
69 3/4" (1772)
18 1/16" (459)[3]

84 1/2" (2146)
82 1/2" (2063)
81 3/4" (2076)
22 1/16" (560)[3]

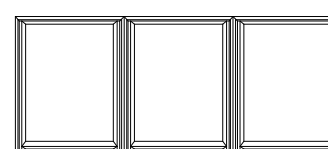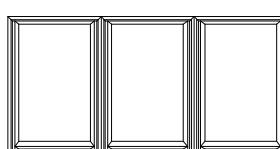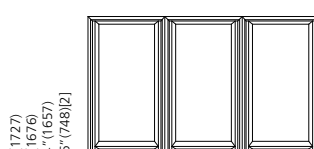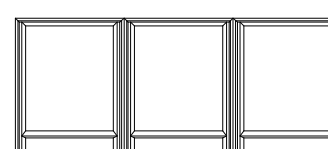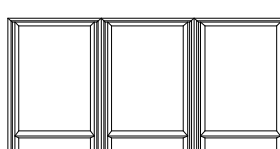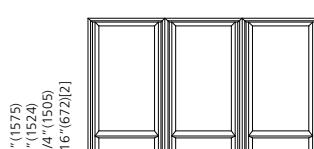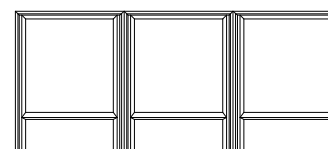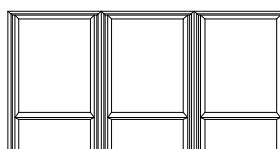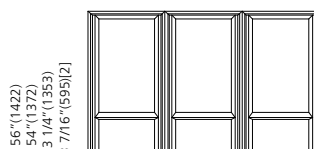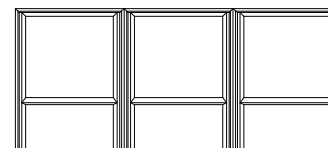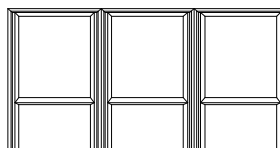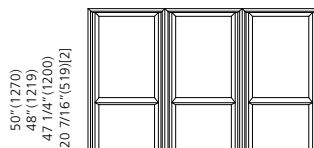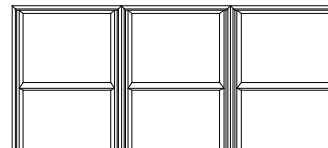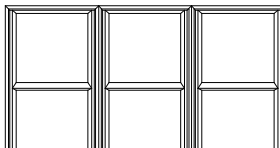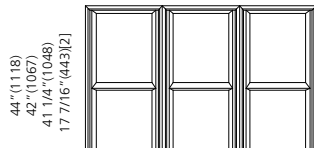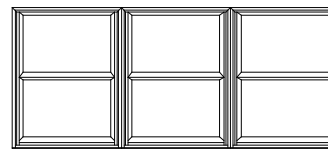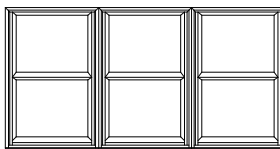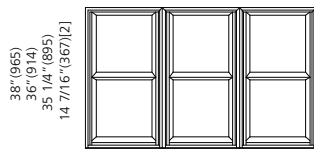

ELEVATION SYMBOL LEGEND:
VALUES IN () ARE IN MILLIMETER CONVERSIONS.
VALUES IN [] ARE NUMBER OF DAYLIGHT OPENINGS PER UNIT.
N INDICATES NOMINAL SIZING.

SCALE: 1/4" = 1'


TRIPLE UNITS - NOMINAL

UNIT SIZING
ROUGH OPENING
FRAME SIZE
DAYLIGHT OPENING


60 1/2"(1537)
58 1/2"(1486)
57 3/4"(1467)
14 1/16"(357)[3]

72 1/2"(1842)
70 1/2"(1791)
69 3/4"(1772)
18 1/16"(459)[3]


84 1/2"(2146)
82 1/2"(2063)
81 3/4"(2076)
22 1/16"(560)[3]

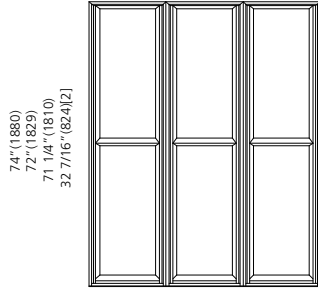

BCD2072N-3

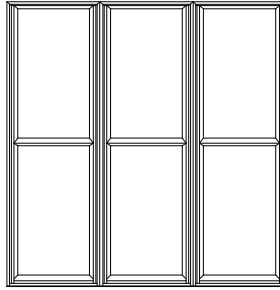

BCD2472N-3

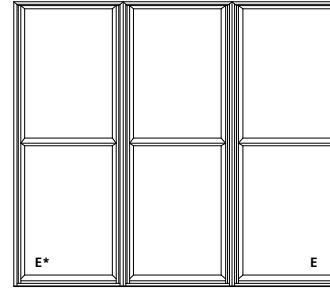

BCD2872N-3

ELEVATION SYMBOL LEGEND:

VALUES IN () ARE IN MILLIMETER CONVERSIONS.

VALUES IN [] ARE NUMBER OF DAYLIGHT OPENINGS PER UNIT.

E UNIT MEETS EGRESS REQUIREMENTS FOR IRC CODE. STATE AND LOCAL EGRESS CODES MAY DIFFER. ALWAYS REFER TO LOCAL BUILDING CODES FOR COMPLETE REQUIREMENTS.

E* CHECK WITH LOCAL OFFICIALS TO ENSURE COMPLIANCE BEFORE INSTALLING THE UNIT.

N BASIC UNIT CLEAR OPENING FOR DP 50 WINDOWS.

N INDICATES NOMINAL SIZING.

SCALE: 1/4" = 1'


TRIPLE UNITS - NOMINAL

UNIT SIZE
ROUGH OPENING
FRAME SIZE
DAYLIGHT OPENING


96 1/2" (2451)
94 1/2" (2400)
93 3/4" (2381)
26 1/16" (662)[3]

108 1/2" (2756)
106 1/2" (2705)
105 3/4" (2686)
30 1/16" (764)[3]

38" (965)
36" (914)
35 1/4" (895)
14 7/16" (367)[2]

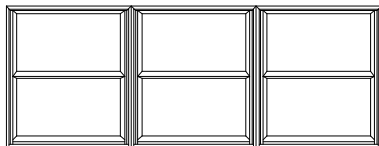


BCD3236N-3

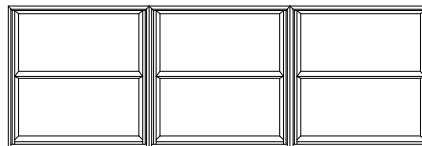


BCD3636N-3

44" (1118)
42" (1067)
41 1/4" (1048)
17 7/16" (443)[2]

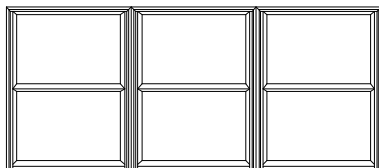


BCD3242N-3

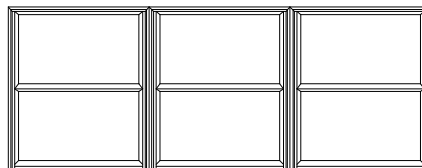


BCD3642N-3

50" (1270)
48" (1219)
47 1/4" (1200)
20 7/16" (519)[2]

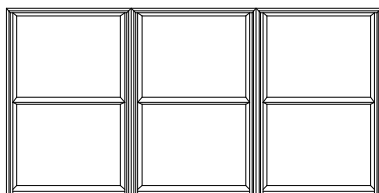


BCD3248N-3

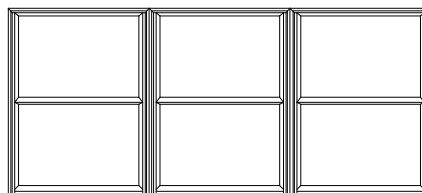


BCD3648N-3

56" (1422)
54" (1372)
53 1/4" (1353)
23 7/16" (595)[2]

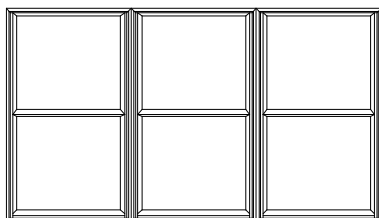


BCD3254N-3

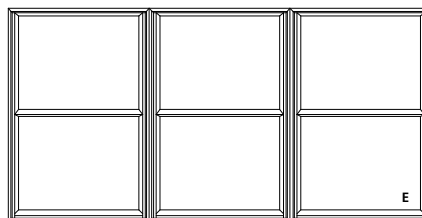


BCD3654N-3

62" (1575)
60" (1524)
59 1/4" (1505)
26 7/16" (672)[2]

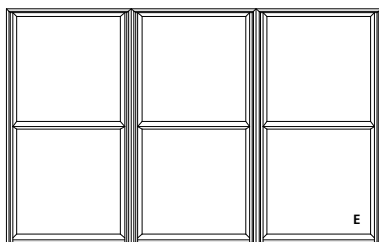


BCD3260N-3

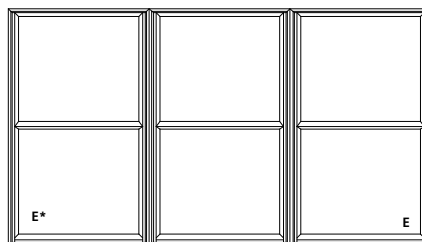


BCD3660N-3

68" (1727)
66" (1676)
65 1/4" (1657)
29 7/16" (748)[2]

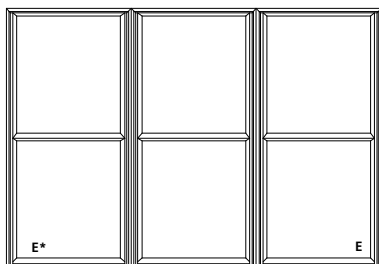

BCD3266N-3

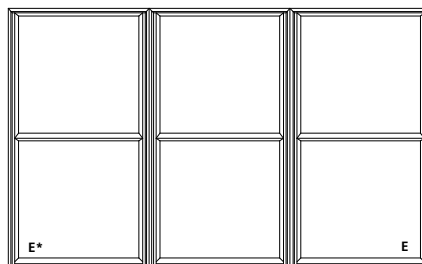

BCD3666N-3

ELEVATION SYMBOL LEGEND:

VALUES IN () ARE IN MILLIMETER CONVERSIONS.

VALUES IN [] ARE NUMBER OF DAYLIGHT OPENINGS PER UNIT.

E UNIT MEETS EGRESS REQUIREMENTS FOR IRC CODE. STATE AND LOCAL EGRESS CODES MAY DIFFER. ALWAYS REFER TO LOCAL BUILDING CODES FOR COMPLETE REQUIREMENTS. CHECK WITH LOCAL OFFICIALS TO ENSURE COMPLIANCE BEFORE INSTALLING THE UNIT.

E* BASIC UNIT CLEAR OPENING FOR DP 50 WINDOWS.

N INDICATES NOMINAL SIZING.

SCALE: 1/4" = 1'


TRIPLE UNITS - NOMINAL

UNIT SIZE
ROUGH OPENING
FRAME SIZE
DAYLIGHT OPENING


96 1/2" (2451)
94 1/2" (2400)
93 3/4" (2381)
26 1/16" (662) [3]

108 1/2" (2756)
106 1/2" (2705)
105 3/4" (2686)
30 1/16" (764) [3]

74" (1880)
72" (1829)
71 1/4" (1810)
32 7/16" (824) [2]

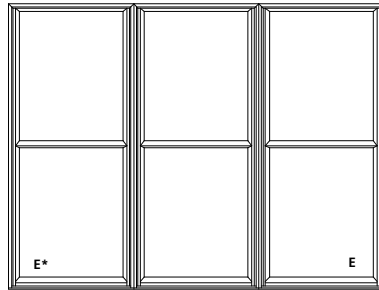

BCD3272N-3

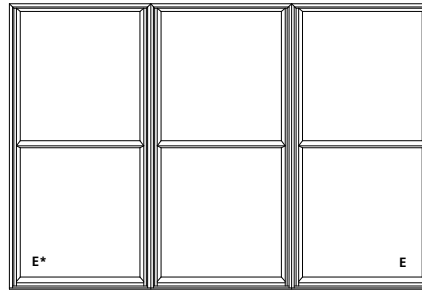

BCD3672N-3

ELEVATION SYMBOL LEGEND:

VALUES IN () ARE IN MILLIMETER CONVERSIONS.

VALUES IN [] ARE NUMBER OF DAYLIGHT OPENINGS PER UNIT.













E UNIT MEETS EGRESS REQUIREMENTS FOR IRC CODE. STATE AND LOCAL EGRESS CODES MAY DIFFER. ALWAYS REFER TO LOCAL BUILDING CODES FOR COMPLETE REQUIREMENTS. CHECK WITH LOCAL OFFICIALS TO ENSURE COMPLIANCE BEFORE INSTALLING THE UNIT.

E* BASIC UNIT CLEAR OPENING FOR DP 50 WINDOWS.

N INDICATES NOMINAL SIZING.

SCALE: 1/4" = 1'

PICTURE UNITS

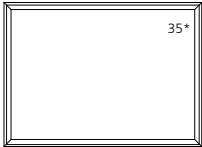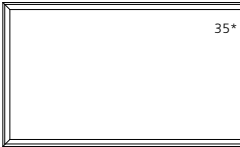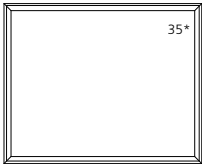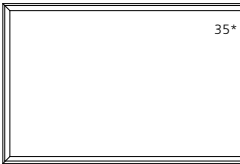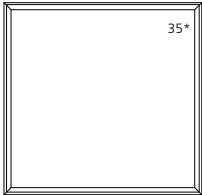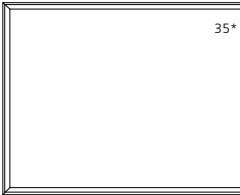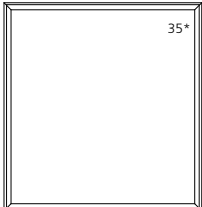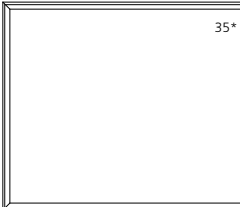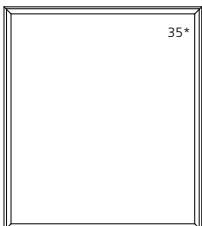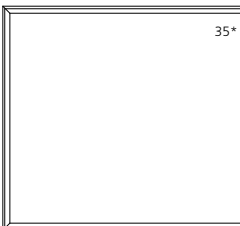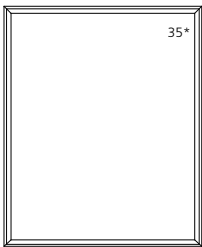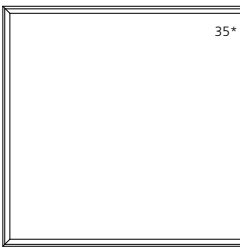UNIT SIZE	50 3/4" (1289)	62 3/4" (1594)
ROUGH OPENING	50 1/8" (1273)	62 1/8" (1578)
FRAME SIZE	49 3/8" (1254)	61 3/8" (1559)
DAYLIGHT OPENING	45 15/16" (1169)	57 15/16" (1471)
38 3/4" (984) 36 3/4" (933) 36" (914) 33 3/4" (857)		
42 3/4" (1086) 40 3/4" (1035) 40" (1016) 37 3/4" (959)		
50 3/4" (1289) 48 3/4" (1238) 48" (1219) 45 3/4" (1162)		
54 3/4" (1391) 52 3/4" (1340) 52" (1321) 49 3/4" (1264)		
58 3/4" (1492) 56 3/4" (1441) 56" (1422) 53 3/4" (1365)		
62 3/4" (1594) 60 3/4" (1543) 60" (1524) 57 3/4" (1467)		

ELEVATION SYMBOL LEGEND:
VALUES IN () ARE IN MILLIMETER CONVERSIONS.
##* NUMBER INDICATES DESIGN PRESSURE (DP) RATING WITH STANDARD GLAZING.

SCALE: 1/4" = 1'

PICTURE UNITS

	UNIT SIZE ROUGH OPENING FRAME SIZE DAYLIGHT OPENING	50 3/4"(1289) 50 1/8"(1273) 49 3/8"(1254) 45 15/16"(1169)	62 3/4"(1594) 62 1/8"(1578) 61 3/8"(1559) 57 15/16"(1471)
66 3/4"(1695) 64 3/4"(1645) 64"(1626) 61 3/4"(1568)		35*	35*
		BCDP4964	BCDP6164
70 3/4"(1797) 68 3/4"(1746) 68"(1727) 65 3/4"(1670)		35*	35*
		BCDP4968	BCDP6168
74 3/4"(1899) 72 3/4"(1848) 72"(1829) 69 3/4"(1772)		35*	35*
		BCDP4972	BCDP6172
78 3/4"(2000) 76 3/4"(1949) 76"(1930) 73 3/4"(1873)		35*	35*
		BCDP4976	BCDP6176

ELEVATION SYMBOL LEGEND:
VALUES IN () ARE IN MILLIMETER CONVERSIONS.
##* NUMBER INDICATES DESIGN PRESSURE (DP) RATING WITH STANDARD GLAZING.

SCALE: 1/4" = 1'

PICTURE UNITS - NOMINAL

UNIT SIZE
ROUGH OPENING
FRAME SIZE
DAYLIGHT OPENING

38"(965)
36"(914)
35 1/4"(895)
32"(813)





50"(1270)
48"(1219)
47 1/4"(1200)
44"(1118)

56"(1422)
54"(1372)
53 1/4"(1353)
50"(1270)






62"(1575)
60"(1524)
59 1/4"(1505)
56"(1422)

68"(1727)
66"(1676)
65 1/4"(1657)
62"(1575)






38"(965)
36"(914)
35 1/4"(895)
32"(813)

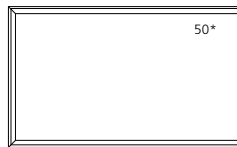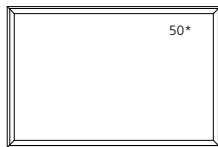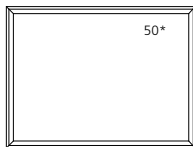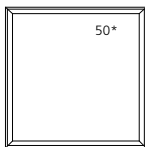




44"(1118)
42"(1067)
41 1/4"(1048)
38"(965)

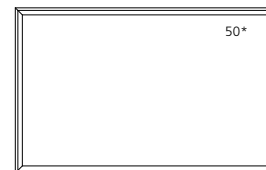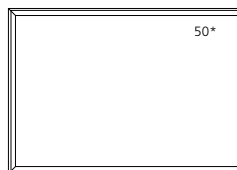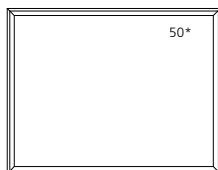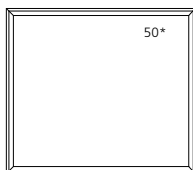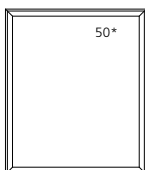






50"(1270)
48"(1219)
47 1/4"(1200)
44"(1118)

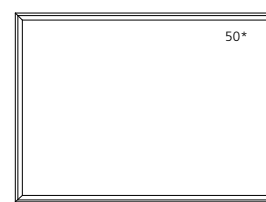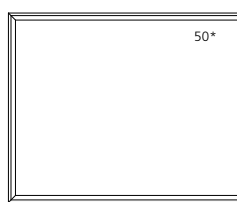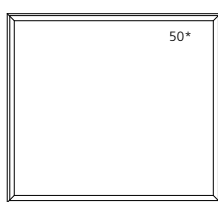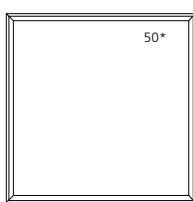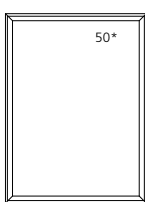






56"(1422)
54"(1372)
53 1/4"(1353)
50"(1270)

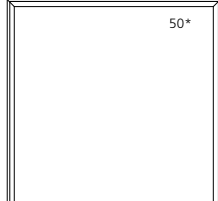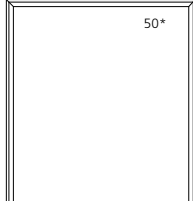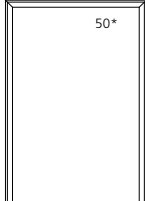

62"(1575)
60"(1524)
59 1/4"(1505)
56"(1422)

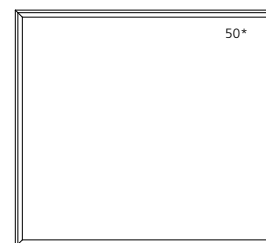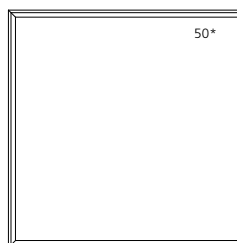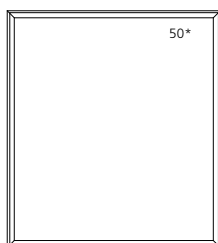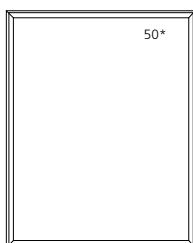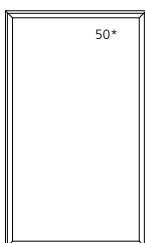

68"(1727)
66"(1676)
65 1/4"(1657)
62"(1575)

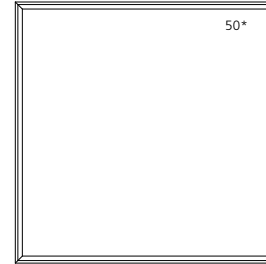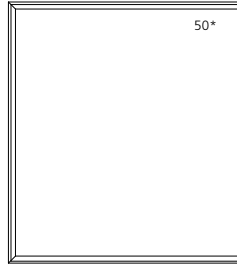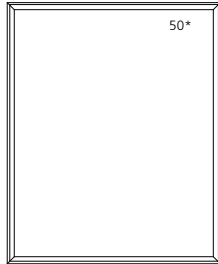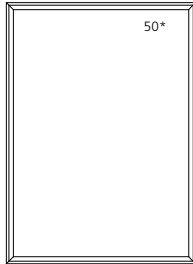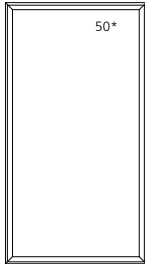

ELEVATION SYMBOL LEGEND:
VALUES IN () ARE IN MILLIMETER CONVERSIONS.
##* NUMBER INDICATES DESIGN PRESSURE (DP) RATING WITH STANDARD GLAZING.
N INDICATES NOMINAL SIZING.

SCALE: 1/4" = 1'

PICTURE UNITS - NOMINAL

UNIT SIZE
ROUGH OPENING
FRAME SIZE
DAYLIGHT OPENING

38"(965)
36"(914)
35 1/4"(895)
32"(813)


50"(1270)
48"(1219)
47 1/4"(1200)
44"(1118)

56"(1422)
54"(1372)
53 1/4"(1353)
50"(1270)


62"(1575)
60"(1524)
59 1/4"(1505)
56"(1422)

68"(1727)
66"(1676)
65 1/4"(1657)
62"(1575)


74"(1880)
72"(1829)
71 1/4"(1810)
68"(1727)

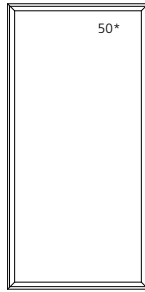


BCDP3672N

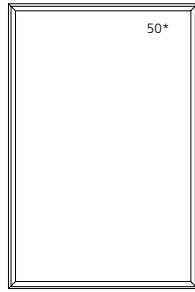


BCDP4872N

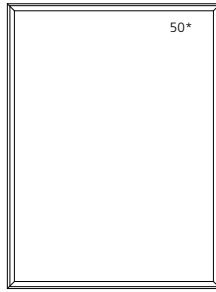

BCDP5472N

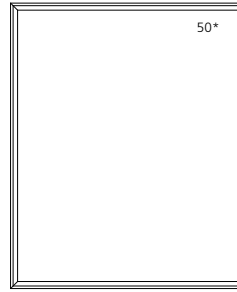

BCDP6072N

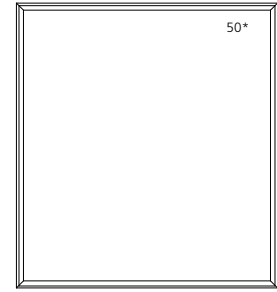

BCDP6672N


ELEVATION SYMBOL LEGEND:

VALUES IN () ARE IN MILLIMETER CONVERSIONS.
##* NUMBER INDICATES DESIGN PRESSURE (DP) RATING WITH STANDARD GLAZING.
N INDICATES NOMINAL SIZING.

SCALE: 1/4" = 1'

TRANSOM UNITS - 1 WIDE

UNIT SIZE	28 1/8" (714)	32 1/8" (816)	36 1/8" (918)	40 1/8" (1019)
ROUGH OPENING	26 1/8" (664)	30 1/8" (765)	34 1/8" (867)	38 1/8" (968)
FRAME SIZE	25 3/8" (645)	29 3/8" (746)	33 3/8" (848)	37 3/8" (949)
DAYLIGHT OPENING	21 7/8" (556)	25 7/8" (657)	28 7/8" (733)	32 7/8" (835)

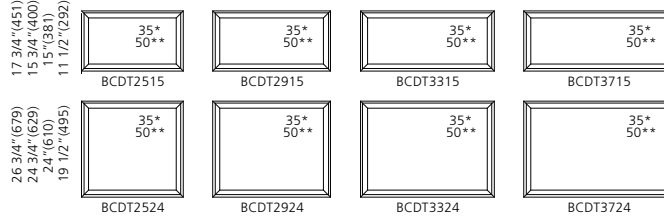

ELEVATION SYMBOL LEGEND:
 VALUES IN () ARE IN MILLIMETER CONVERSIONS.
##* NUMBER INDICATES DESIGN PRESSURE (DP) RATING WITH STANDARD GLAZING.
###* NUMBER INDICATES OPTIONAL DESIGN PRESSURE (DP) RATING.









TRANSOM UNITS - 1 WIDE - NOMINAL

UNIT SIZE	22"(559)	26"(660)	30"(762)	34"(864)	38"(965)
ROUGH OPENING	20"(508)	24"(610)	28"(711)	32"(813)	36"(914)
FRAME SIZE	19 1/4"(489)	23 1/4"(591)	27 1/4"(692)	31 1/4"(794)	35 1/4"(895)
DAYLIGHT OPENING	14 1/16"(357)	18 1/16"(459)	22 1/16"(560)	26 1/16"(662)	30 1/16"(764)

20"(508)					
18"(457)					
17 1/4"(438)					
12 9/16"(319)					
	BCDT2018N	BCDT2418N	BCDT2818N	BCDT3218N	BCDT3618N

ELEVATION SYMBOL LEGEND:
 VALUES IN () ARE IN MILLIMETER CONVERSIONS.
 ##* NUMBER INDICATES DESIGN PRESSURE (DP) RATING WITH STANDARD GLAZING.
 N INDICATES NOMINAL SIZING.

TRANSOM UNITS - 2 WIDE

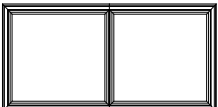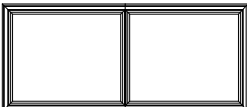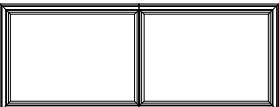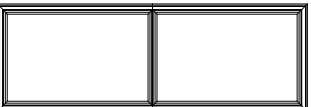	53 1/2" (1359)	61 1/2" (1562)	69 1/2" (1765)	77 1/2" (1969)
UNIT SIZE	53 1/2" (1359)	61 1/2" (1562)	69 1/2" (1765)	77 1/2" (1969)
ROUGH OPENING	51 1/2" (1308)	59 1/2" (1511)	67 1/2" (1715)	75 1/2" (1918)
FRAME SIZE	50 3/4" (1289)	58 3/4" (1492)	66 3/4" (1695)	74 3/4" (1899)
DAYLIGHT OPENING	21 7/8" (556)	25 7/8" (657)	28 7/8" (733)	32 7/8" (835)
17 3/4" (451)				
15 3/4" (400)	BCDT2515-2	BCDT2915-2	BCDT3315-2	BCDT3715-2
15" (381)				
11 1/2" (292)	BCDT2524-2	BCDT2924-2	BCDT3324-2	BCDT3724-2
26 3/4" (679)				
24 3/4" (629)				
24" (610)				
19 1/2" (495)				

ELEVATION SYMBOL LEGEND:
VALUES IN () ARE IN MILLIMETER CONVERSIONS.

TRANSOM UNITS - 3 WIDE

UNIT SIZE 78 7/8" (2003)
ROUGH OPENING 76 7/8" (1953)
FRAME SIZE 76 1/8" (1934)
DAYLIGHT OPENING 21 7/8" (556)

17 3/4" (451)
15 3/4" (400)
15" (381)
11 1/2" (292)



BCDT2515-3

90 7/8" (2308)
88 7/8" (2257)
88 1/8" (2238)
25 7/8" (657)




BCDT2915-3

102 7/8" (2613)
100 7/8" (2562)
100 1/8" (2543)
28 7/8" (733)




BCDT3315-3

26 3/4" (679)
24 3/4" (629)
24" (610)
19 1/2" (495)

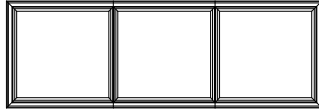

BCDT2524-3

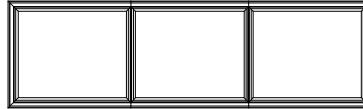

BCDT2924-3



BCDT3324-3

UNIT SIZE 114 7/8" (2918)
ROUGH OPENING 112 7/8" (2867)
FRAME SIZE 112 1/8" (2848)
DAYLIGHT OPENING 32 7/8" (835)

17 3/4" (451)
15 3/4" (400)
15" (381)
11 1/2" (292)



BCDT3715-3

26 3/4" (679)
24 3/4" (629)
24" (610)
19 1/2" (495)


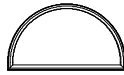

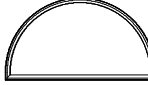


BCDT3724-3

ELEVATION SYMBOL LEGEND:
VALUES IN () ARE IN MILLIMETER CONVERSIONS.


SCALE: 1/4" = 1'

RADIUS UNITS

UNIT SIZE	28 1/8" (714)	32 1/8" (816)	36 1/8" (918)	40 1/8" (1019)
ROUGH OPENING	26 1/8" (664)	30 1/8" (765)	34 1/8" (867)	38 1/8" (968)
FRAME SIZE	25 3/8" (645)	29 3/8" (746)	33 3/8" (848)	37 3/8" (949)
DAYLIGHT OPENING	22 7/8" (581)	26 7/8" (683)	30 7/8" (784)	34 7/8" (886)
	17 1/4" (438) 15 3/8" (391) 14 5/8" (371) 12 1/16" (306)	19 1/4" (489) 17 3/8" (441) 16 5/8" (422) 14 1/16" (357)	21 1/4" (540) 19 3/8" (492) 18 3/8" (473) 16 1/16" (408)	23 1/4" (591) 21 3/8" (543) 20 5/8" (524) 18 1/16" (458)
				
	BCDHR25	BCDHR29	BCDHR33	BCDHR37

ELEVATION SYMBOL LEGEND:
VALUES IN () ARE IN MILLIMETER CONVERSIONS.

RADIUS UNITS - NOMINAL

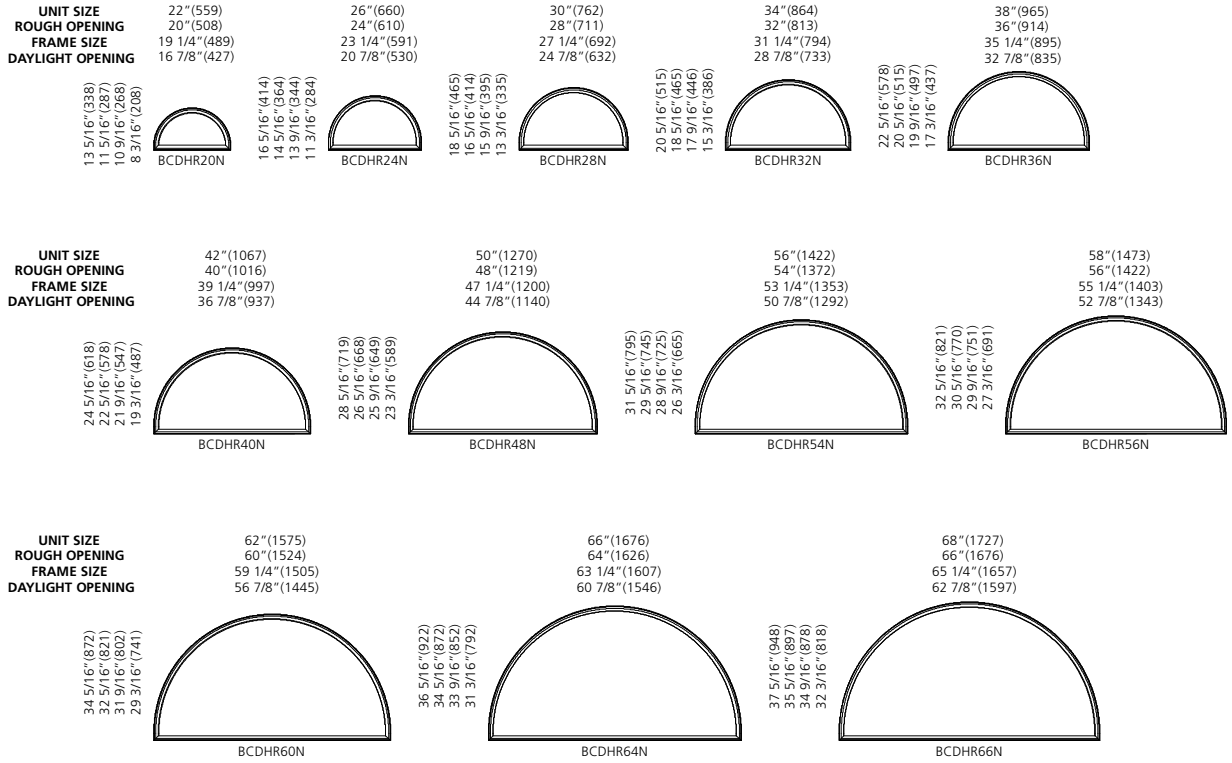

ELEVATION SYMBOL LEGEND:
VALUES IN () ARE IN MILLIMETER CONVERSIONS.
N INDICATES NOMINAL SIZING.

SCALE: 1/4" = 1'

TWIN RADIUS UNITS


UNIT SIZE 53 1/2" (1359)
ROUGH OPENING 51 1/2" (1308)
FRAME SIZE 50 3/4" (1289)
DAYLIGHT OPENING 48 3/16" (1224)

61 1/2" (1562)
59 1/2" (1511)
58 3/4" (1492)
56 3/16" (1427)

69 1/2" (1765)
67 1/2" (1715)
66 3/4" (1695)
64 3/16" (1630)


77 1/2" (1969)
75 1/2" (1918)
74 3/4" (1899)
72 3/16" (1834)

30" (762)
28 1/16" (713)
27 5/16" (694)
24 13/16" (630)

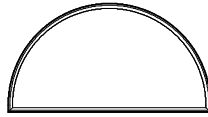


BCDHR50

34" (864)
32 1/16" (815)
31 5/16" (795)
28 13/16" (731)

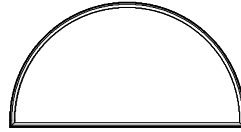


BCDHR58

38" (965)
36 1/16" (916)
35 5/16" (897)
32 13/16" (833)

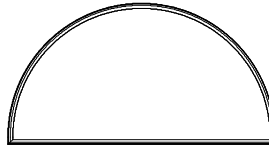

BCDHR66

42" (1067)
40 1/16" (1018)
39 5/16" (999)
36 13/16" (935)

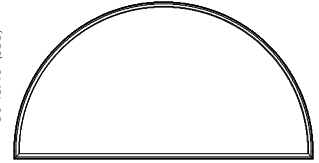


BCDHR74


ELEVATION SYMBOL LEGEND:
VALUES IN () ARE IN MILLIMETER CONVERSIONS.

SCALE: 1/4" = 1'


GRILLE PATTERNS

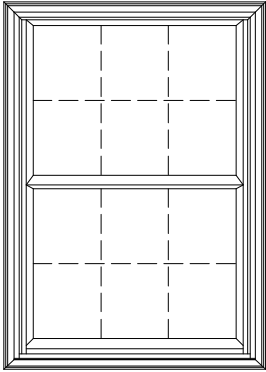


STANDARD

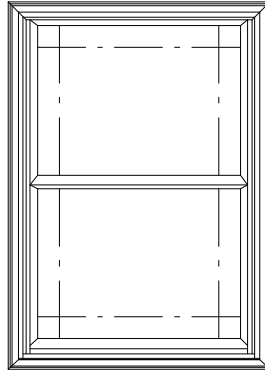


PRAIRIE

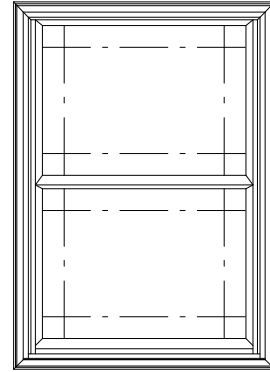

PRAIRIE SASH

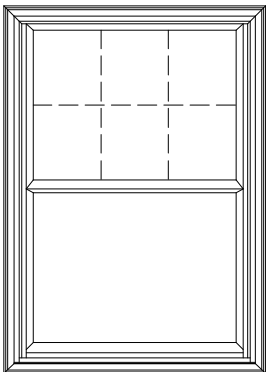


COLONIAL TOP SASH

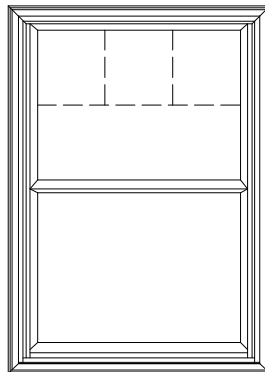

COLONIAL TOP DOWN


SINGLE UNITS

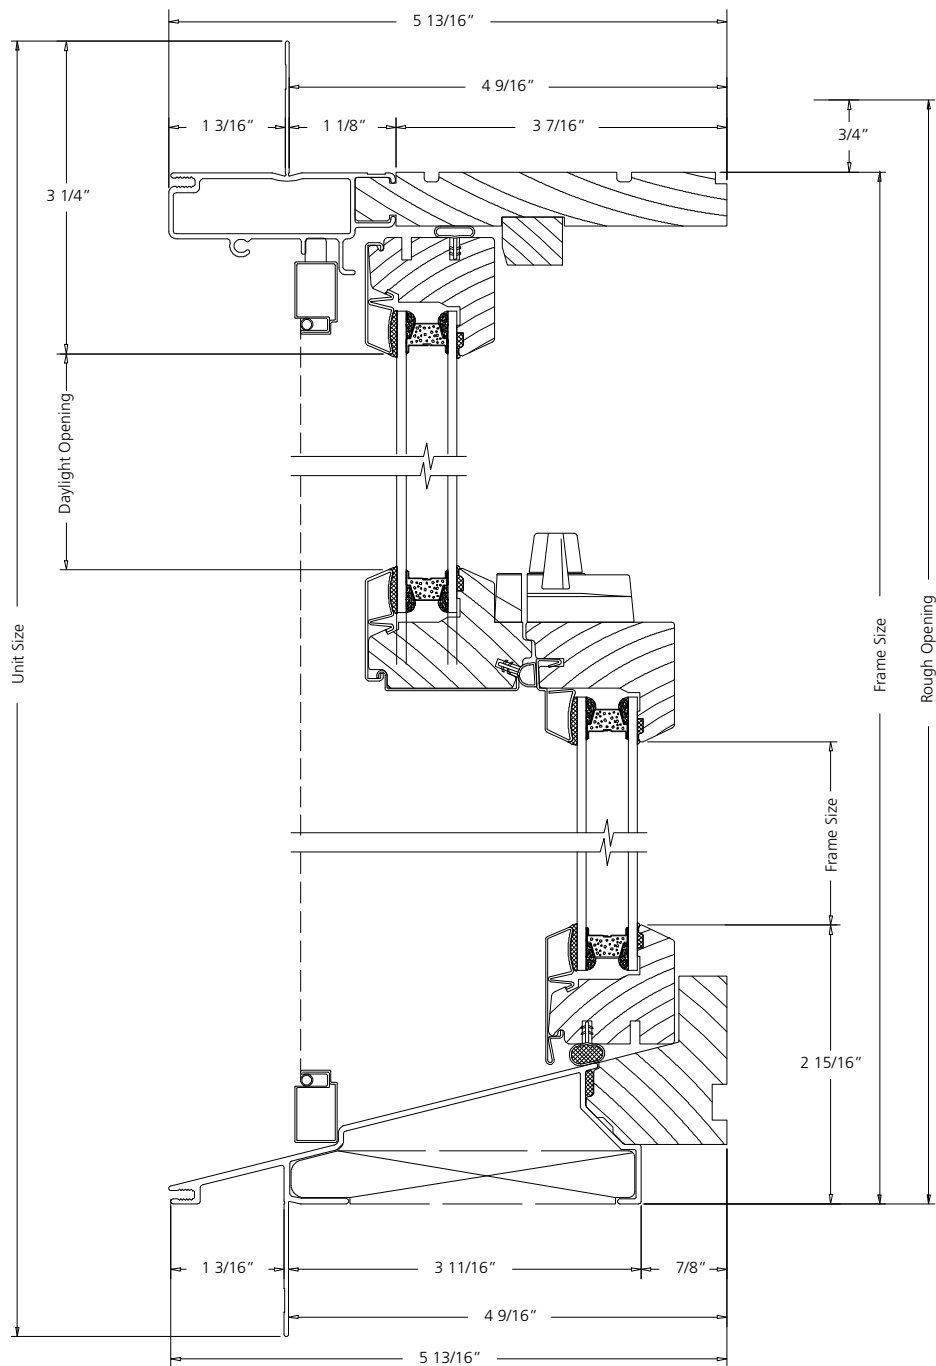

VERTICAL SECTION

SCALE: 6" = 1'


SINGLE UNITS

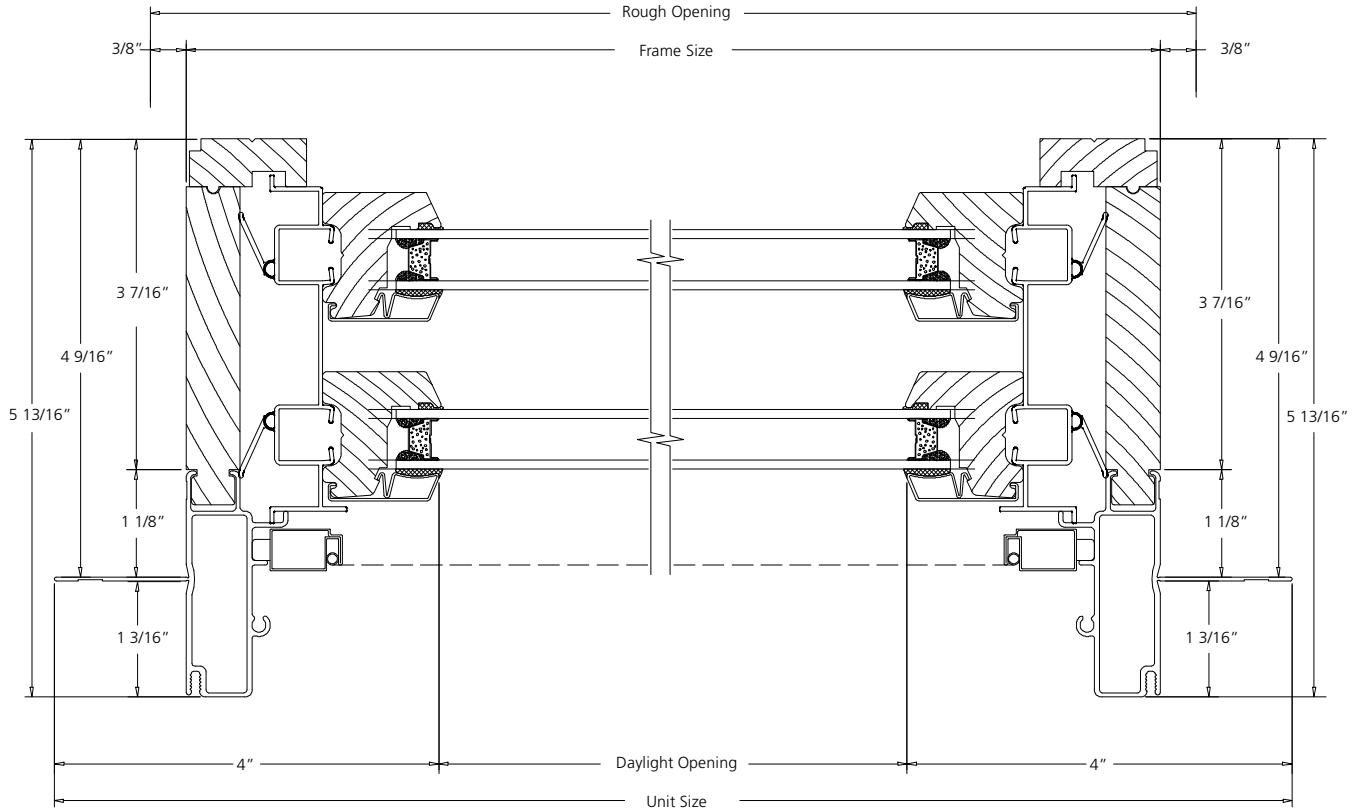

HORIZONTAL SECTION

SCALE: 6" = 1'



TWIN UNITS

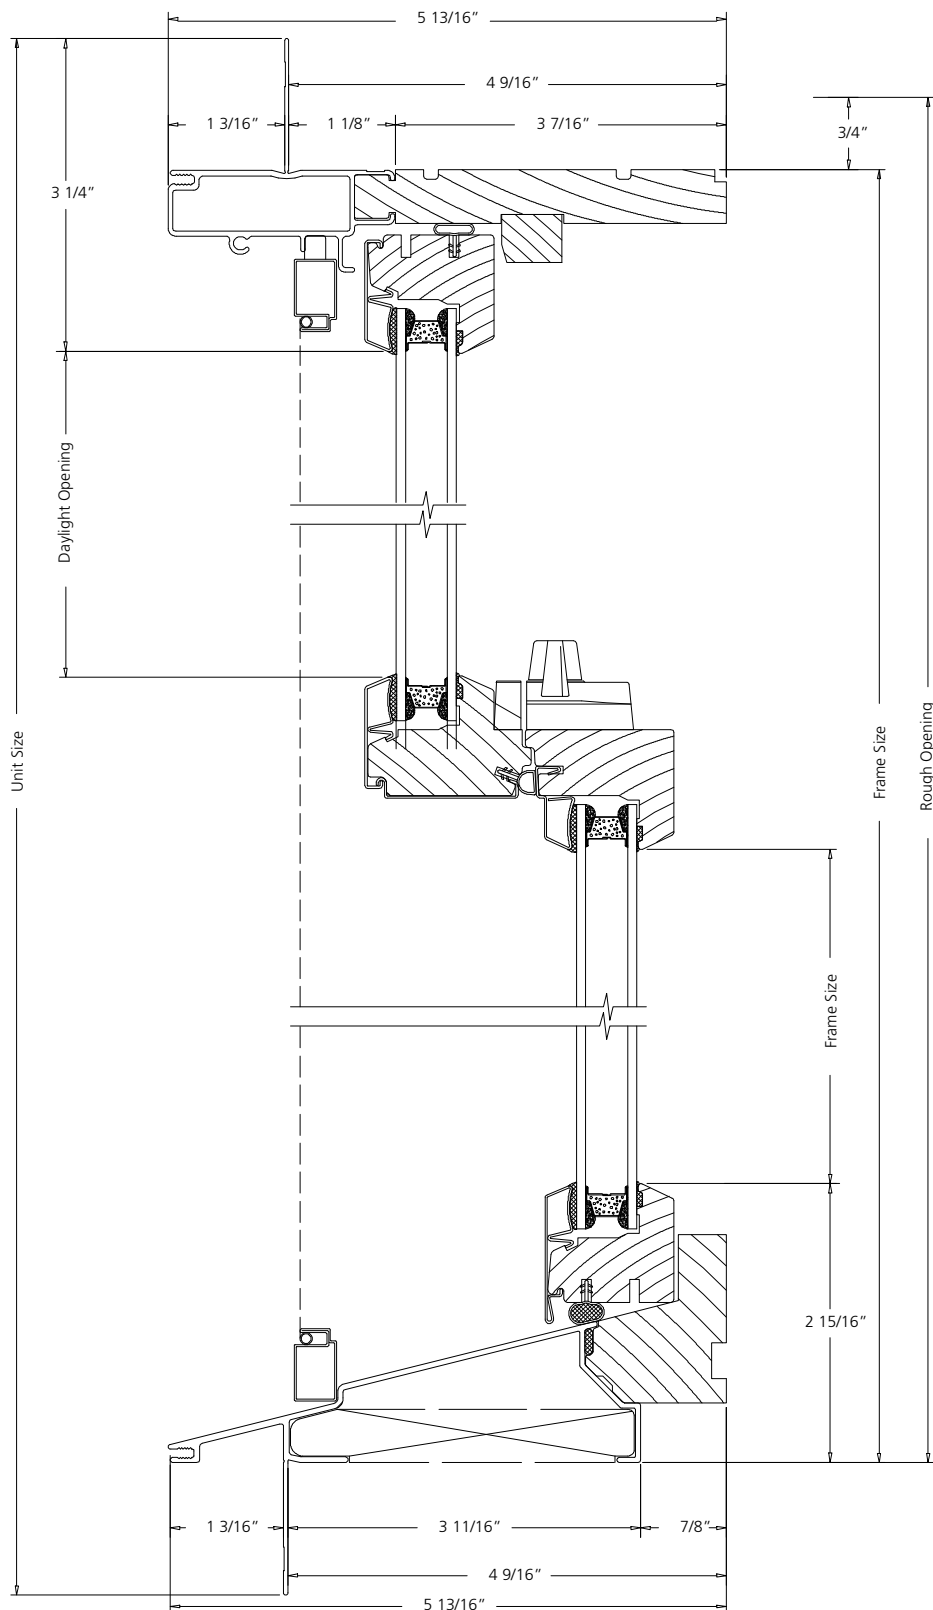

VERTICAL SECTION

SCALE: 6" = 1'


TWIN UNITS

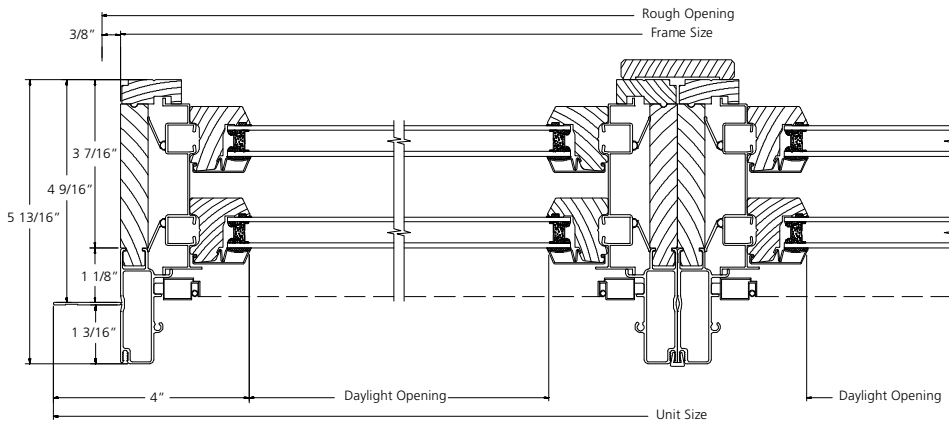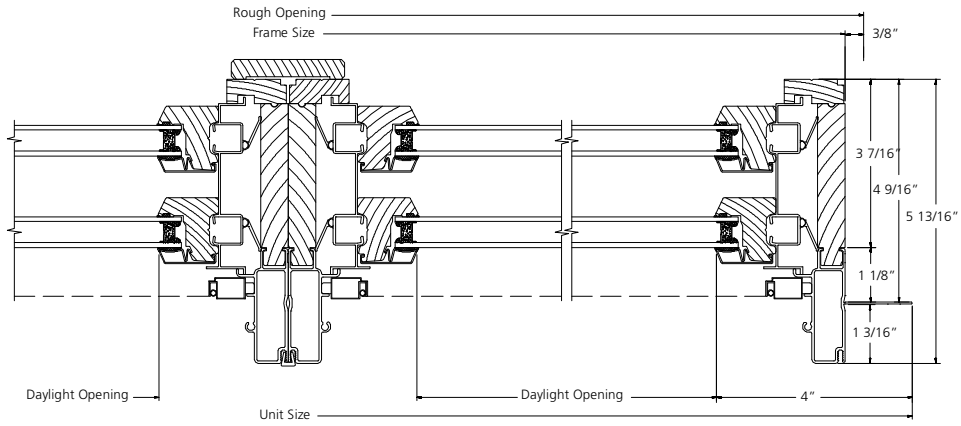

HORIZONTAL SECTION

SCALE: 3" = 1'



TRIPLE UNITS

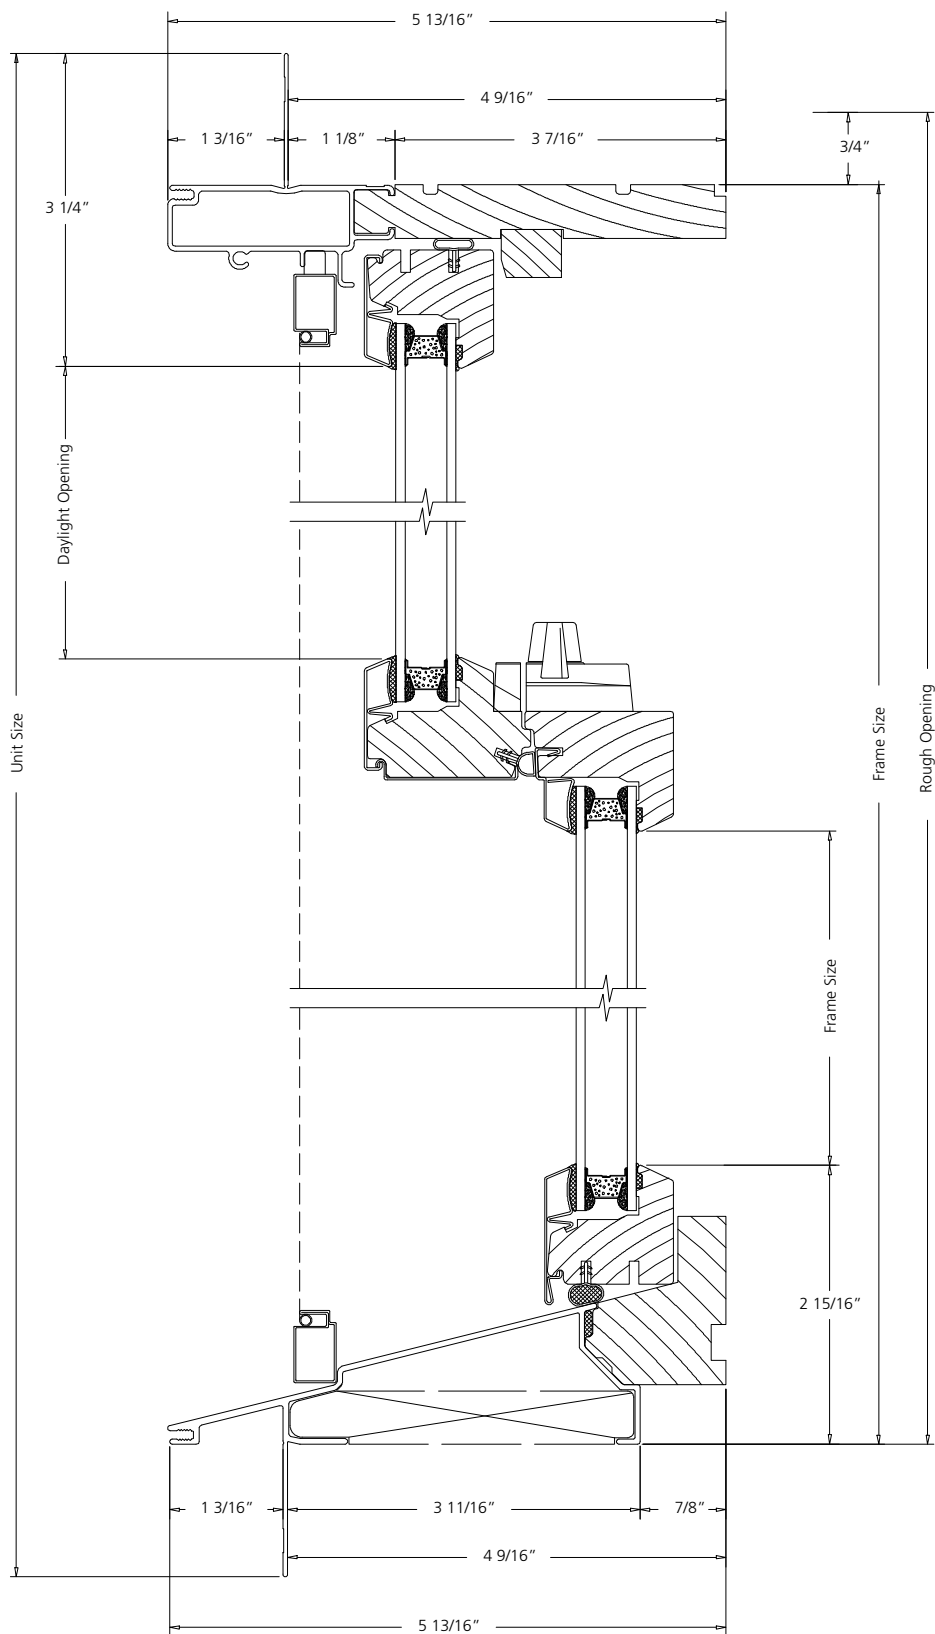

VERTICAL SECTION

SCALE: 6" = 1'


TRIPLE UNITS

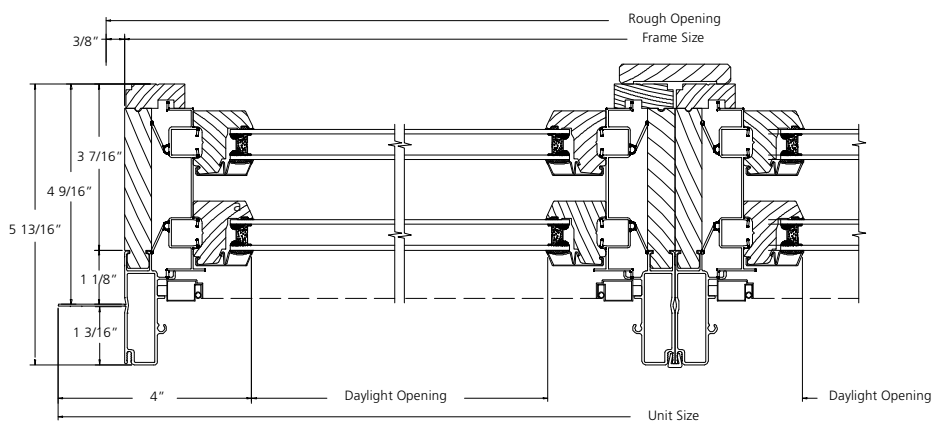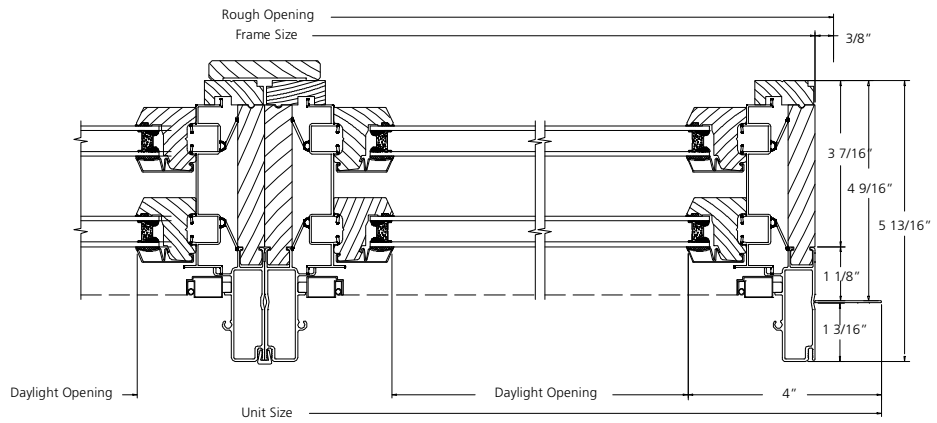

HORIZONTAL SECTION

SCALE: 3" = 1'


PICTURE UNITS

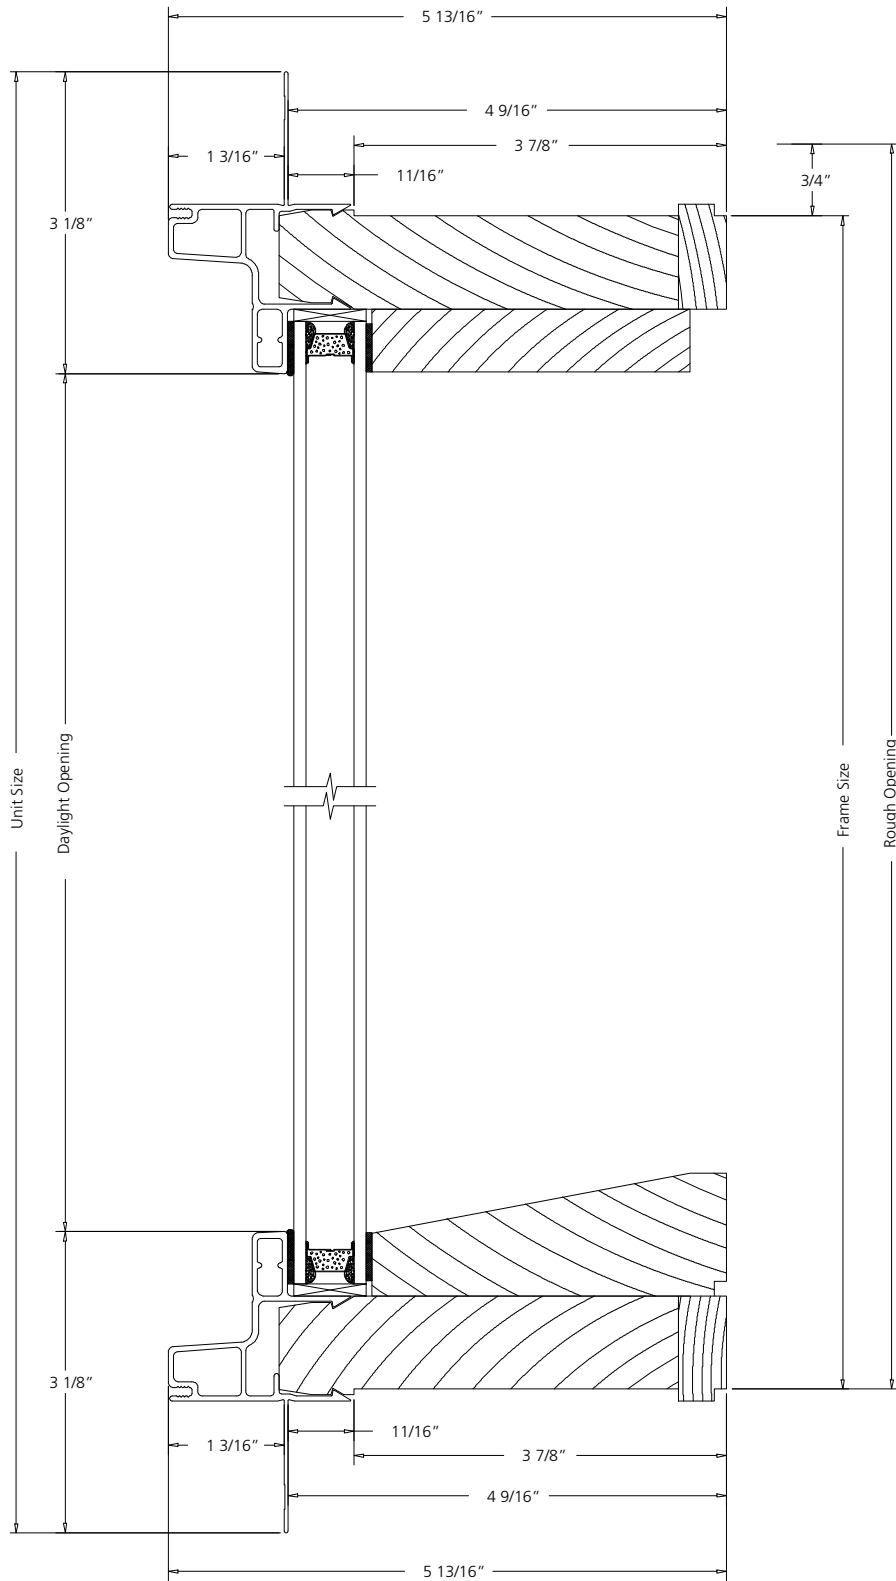

VERTICAL SECTION

SCALE: 6" = 1'


PICTURE UNITS

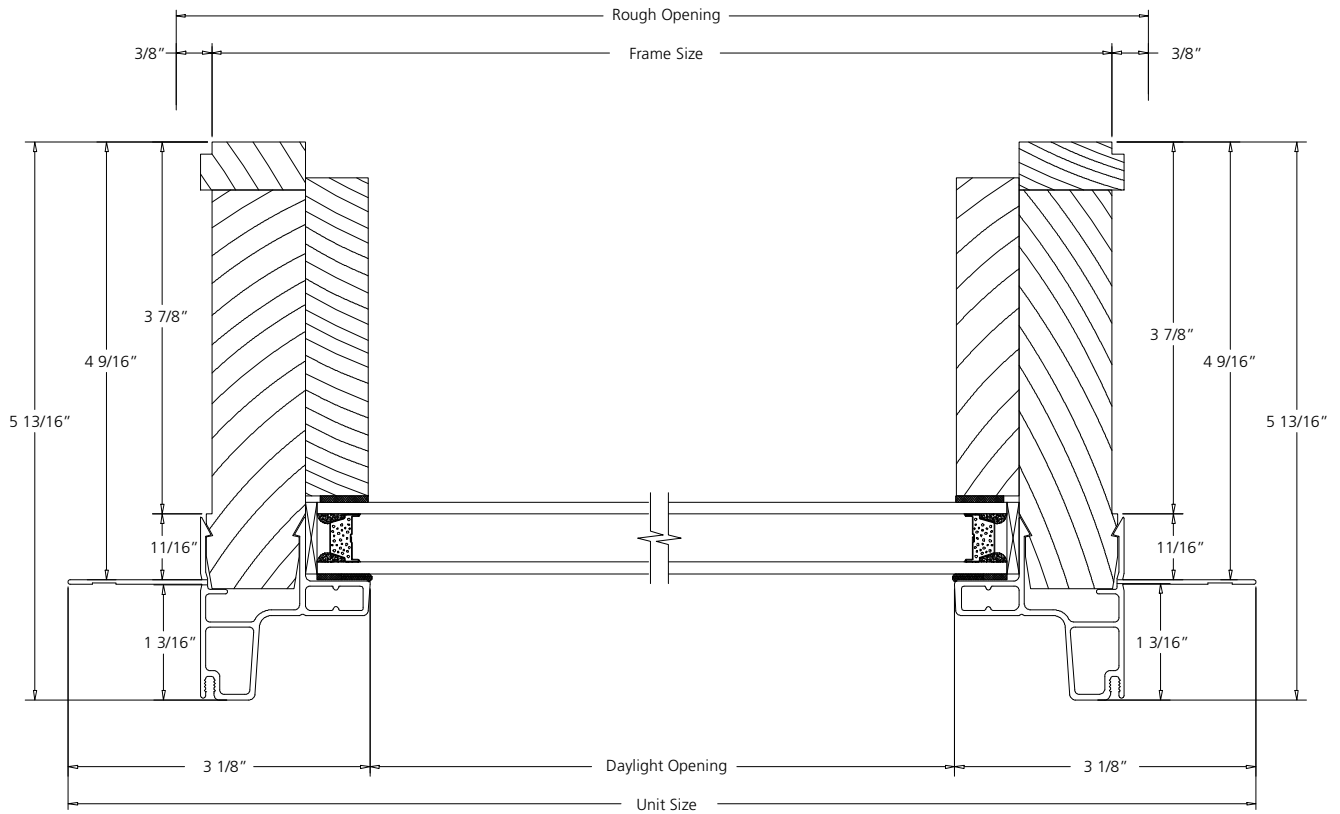

HORIZONTAL SECTION

SCALE: 6" = 1'


TRANSOM UNITS - 1 WIDE

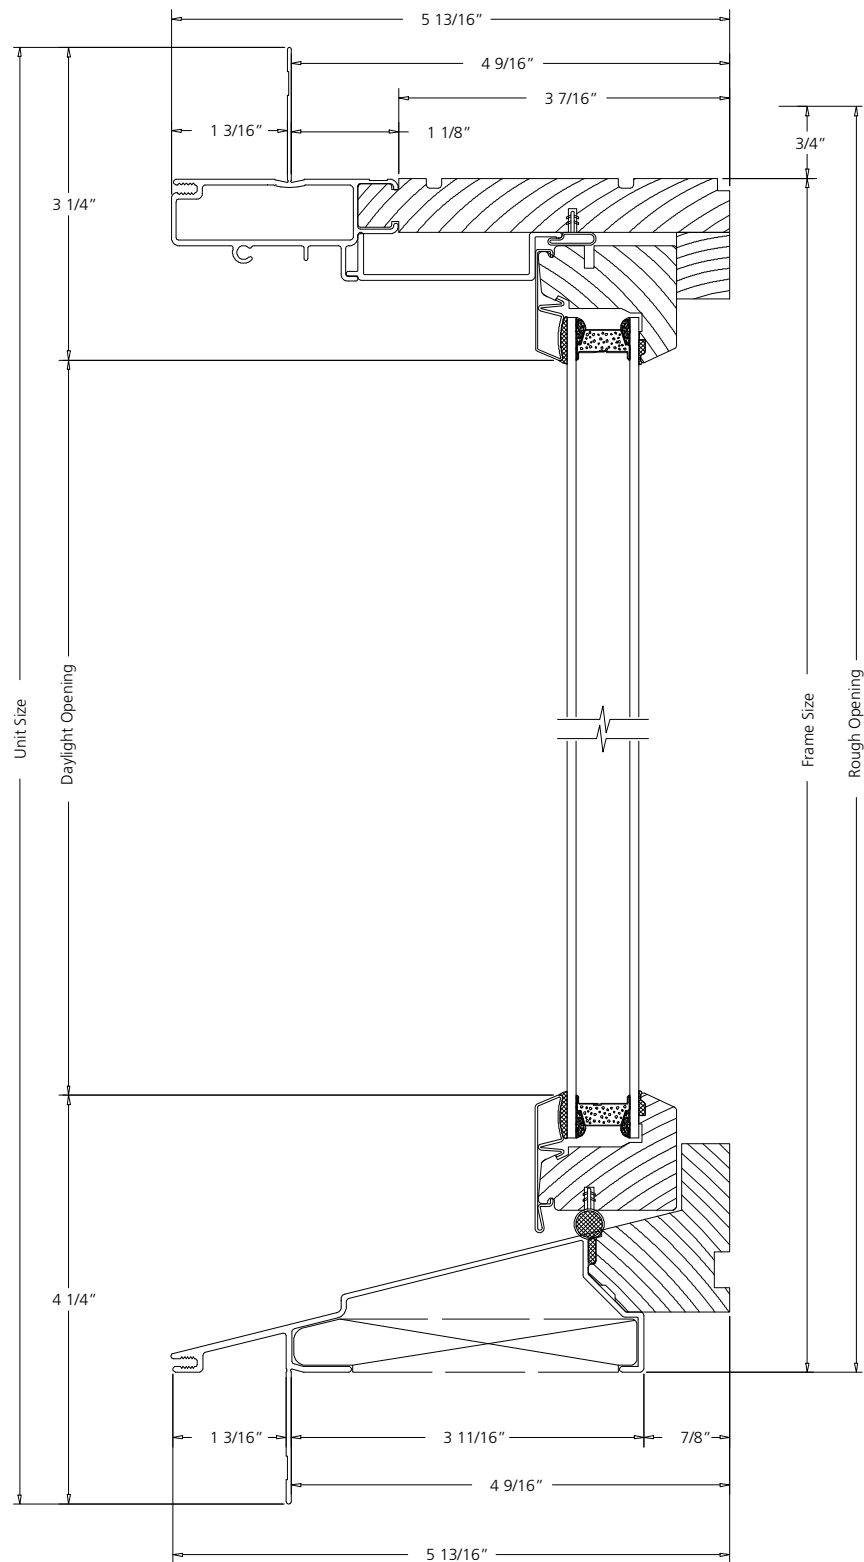

VERTICAL SECTION

SCALE: 6" = 1'


TRANSOM UNITS - 1 WIDE

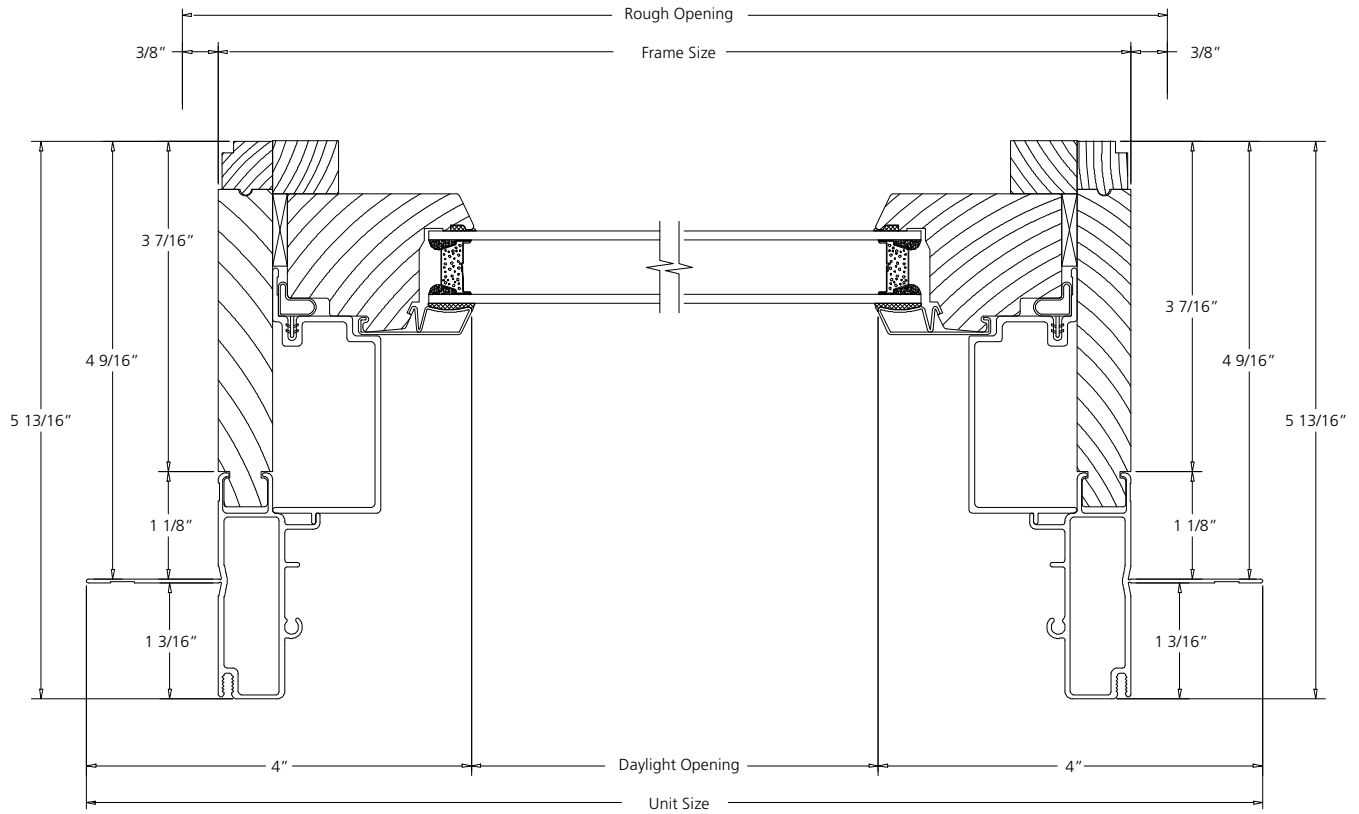

HORIZONTAL SECTION

SCALE: 6" = 1'


TRANSOM UNITS - 2 WIDE

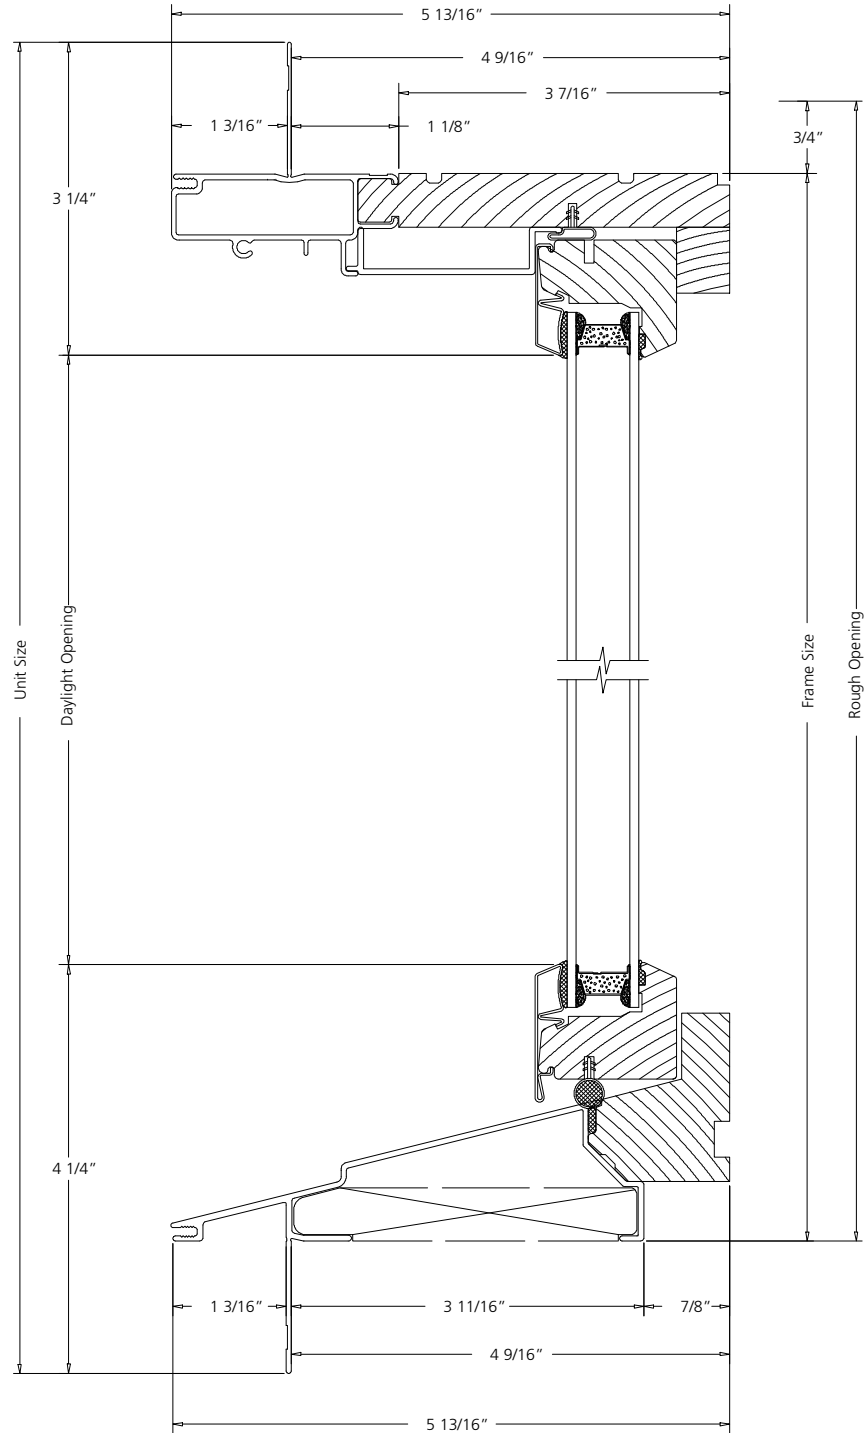

VERTICAL SECTION


SCALE: 6" = 1'

TRANSOM UNITS - 2 WIDE

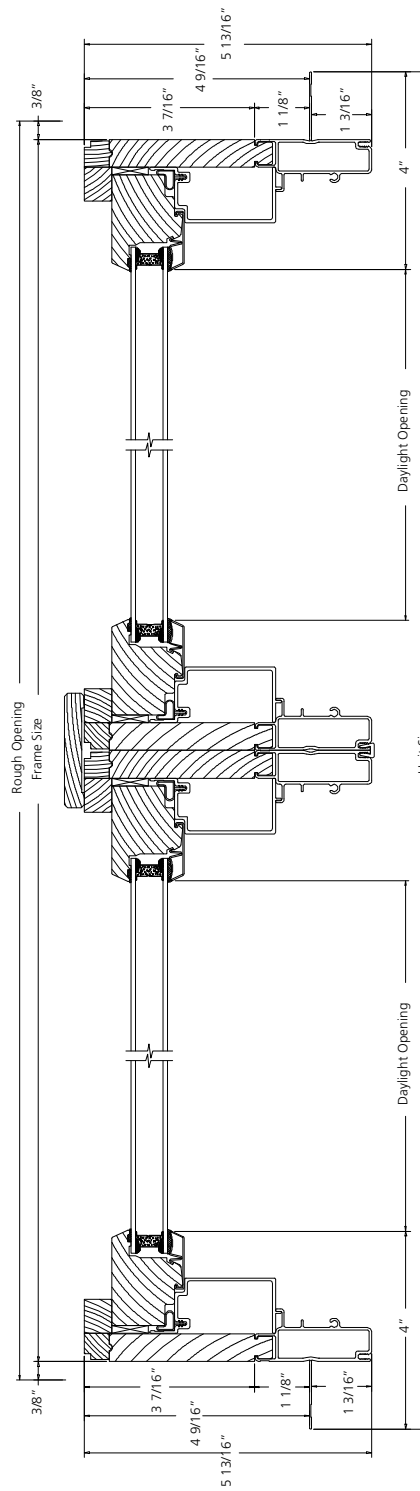

HORIZONTAL SECTION



TRANSOM UNITS - 3 WIDE

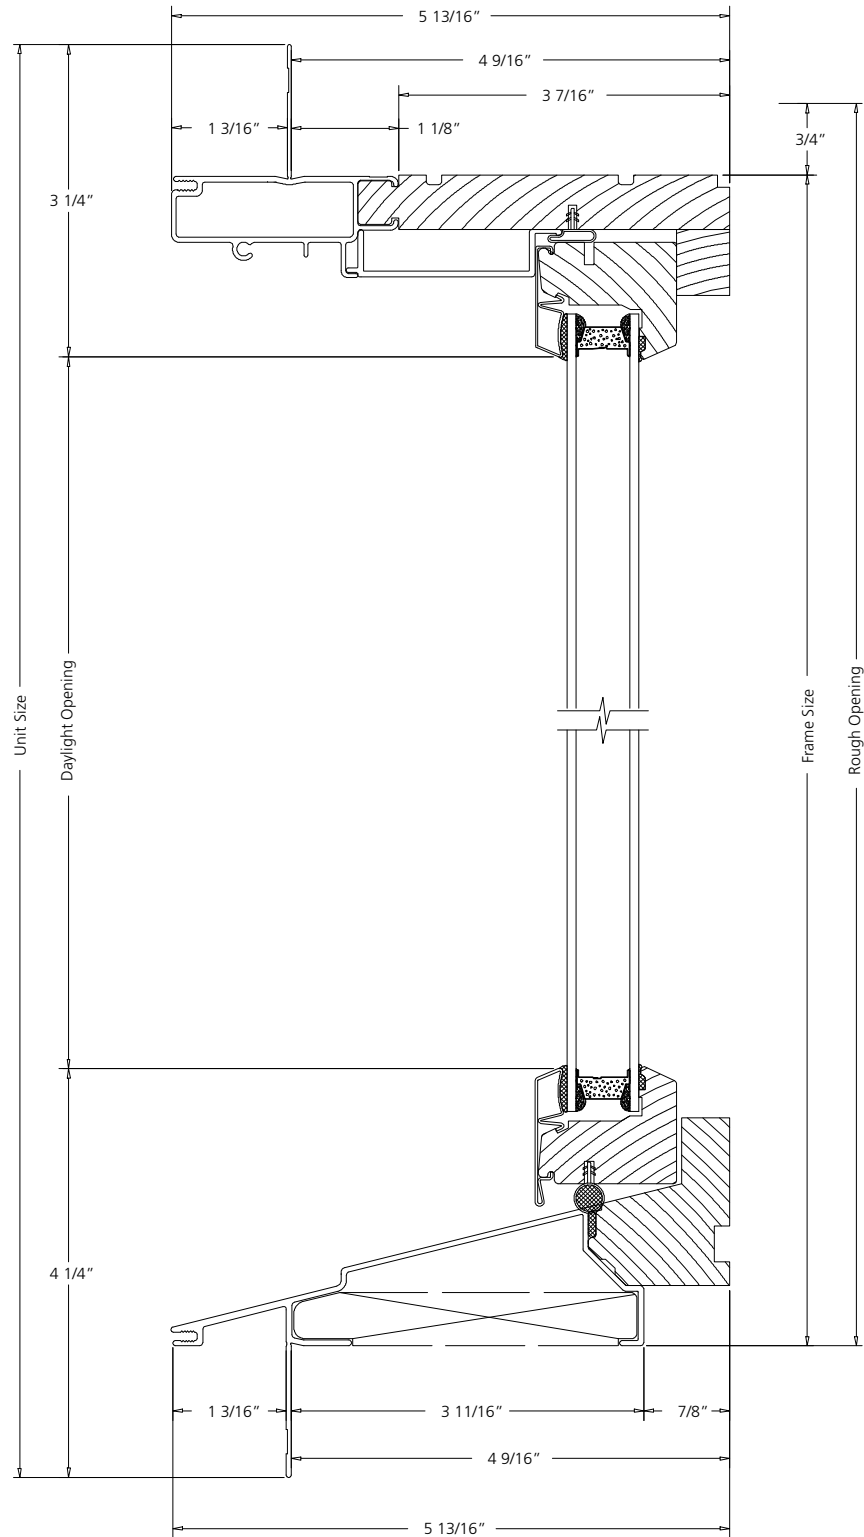

VERTICAL SECTION

SCALE: 6" = 1'


TRANSOM UNITS - 3 WIDE

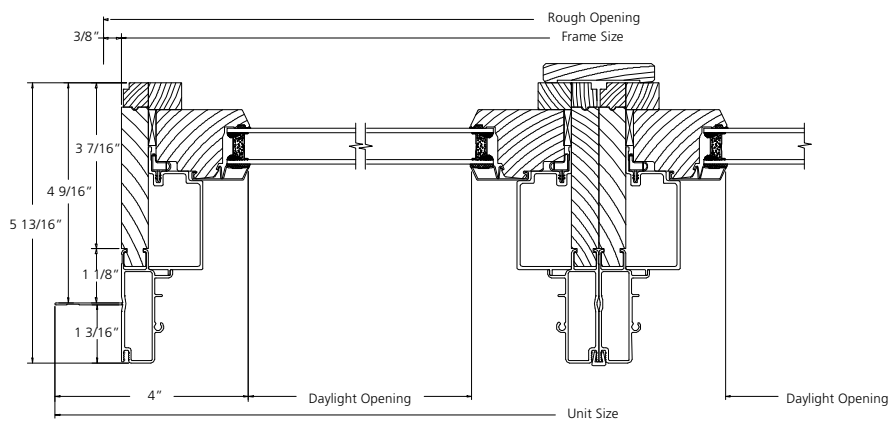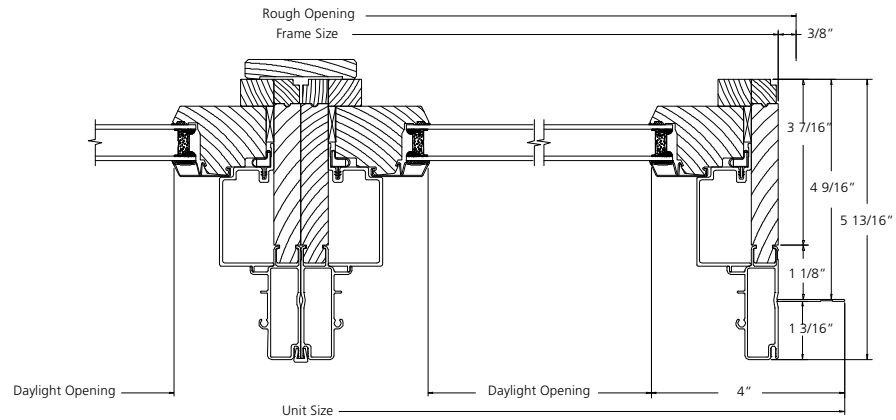

HORIZONTAL SECTION

SCALE: 3" = 1'


RADIUS UNITS

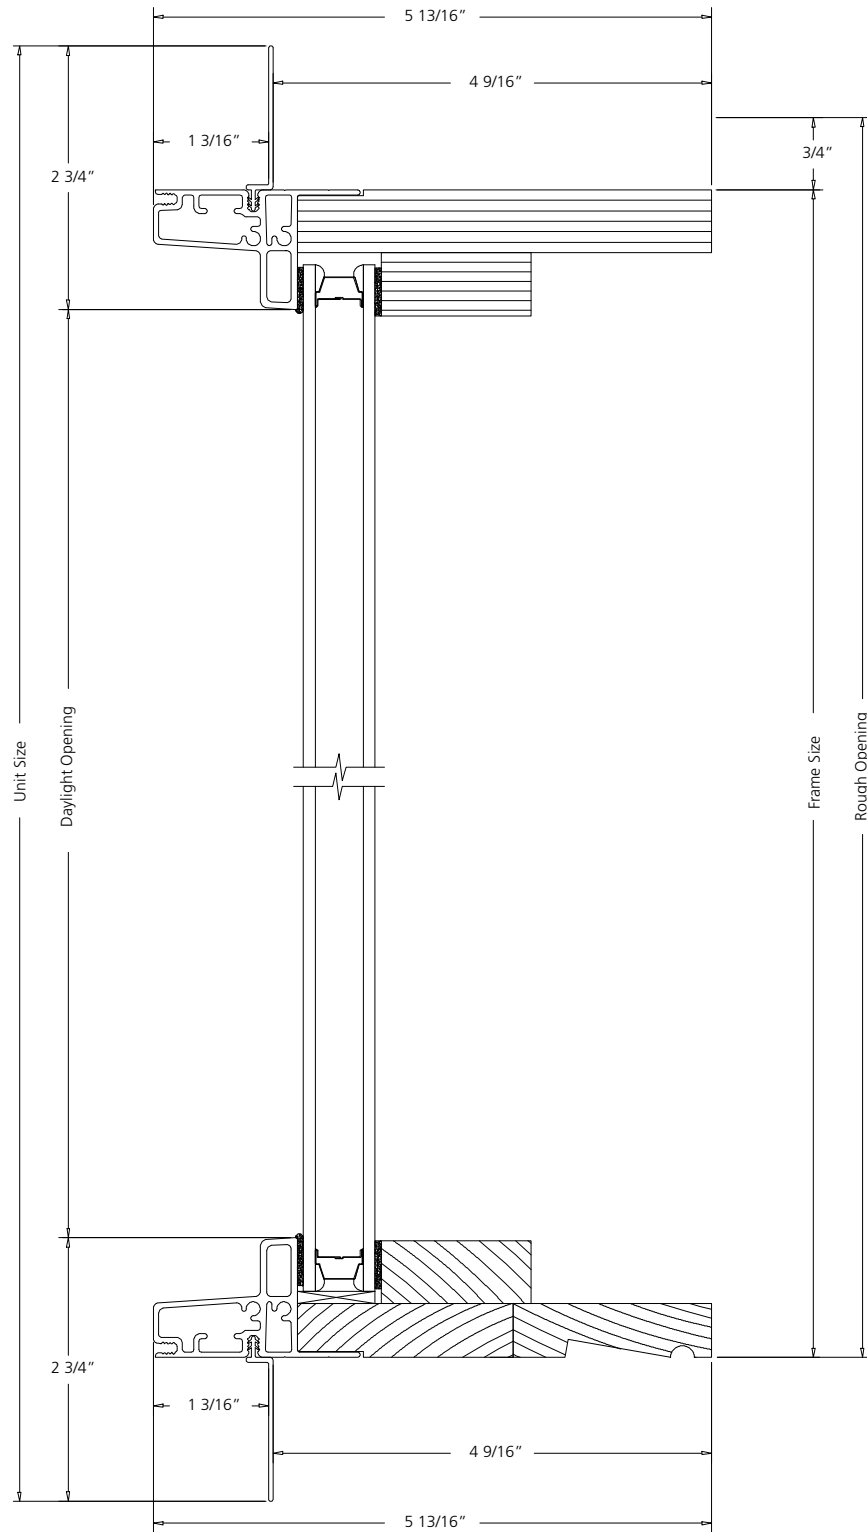

VERTICAL SECTION

SCALE: 6" = 1'

RADIUS UNITS

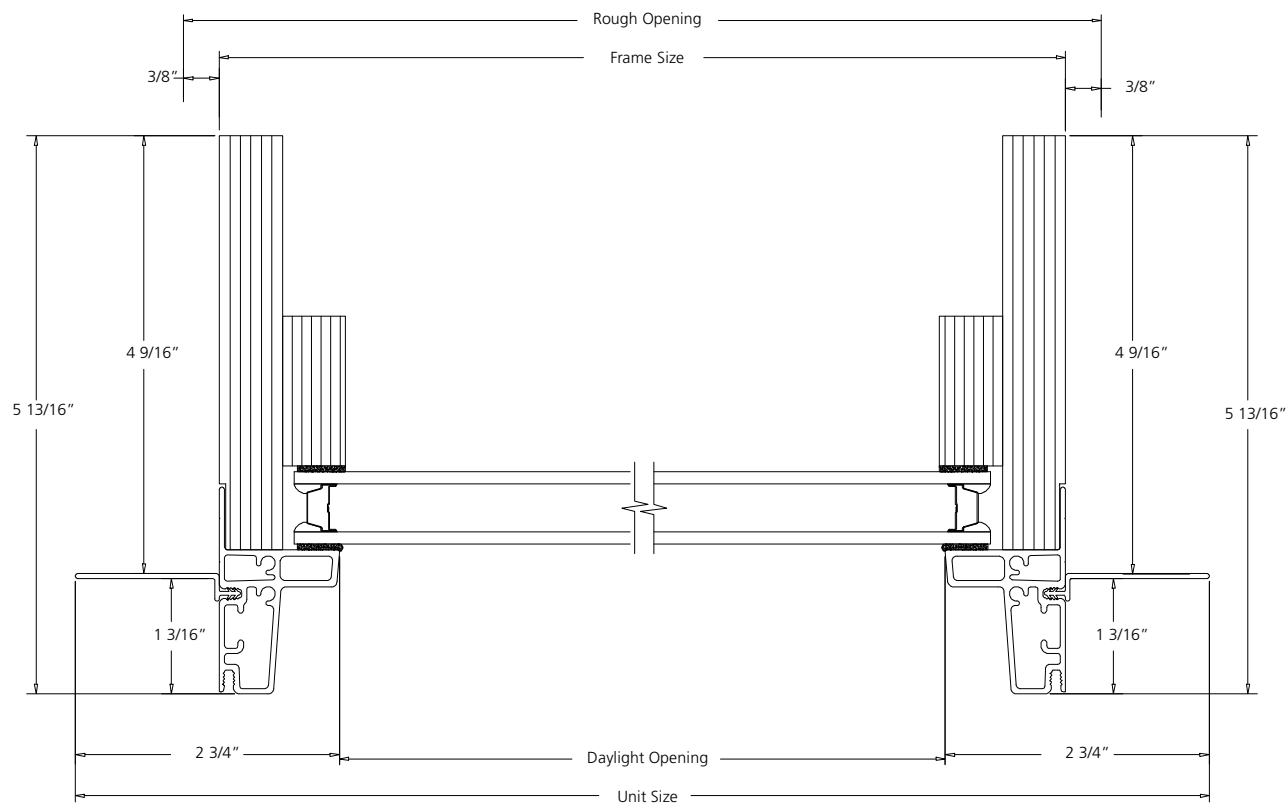

HORIZONTAL SECTION

SCALE: 6" = 1'