



Premium Atlantic Aluminum
Double Hung

Table of Contents

Sections..... 2-11


- Slip on Nail Fin Vertical Section 2
- Slip on Nail Fin Horizontal Section..... 3
- Flange Frame Vertical Section..... 4
- Flange Frame Horizontal Section 5
- Slip on Nail Fin Single Pane Vertical Section 6
- Slip on Nail Fin Single Pane Horizontal Section..... 7
- Slip on Nail Fin Impact Vertical Section 8
- Slip on Nail Fin Impact Horizontal Section..... 9
- Flange Frame Impact Vertical Section..... 10
- Flange Frame Impact Horizontal Section 11

Elevations 12-14


- Single Unit..... 12
- Single Unit Florida..... 14

PREMIUM ATLANTIC ALUMINUM
DOUBLE HUNG WINDOW
SLIP ON NAIL FIN VERTICAL SECTION

• Scale: 1:2

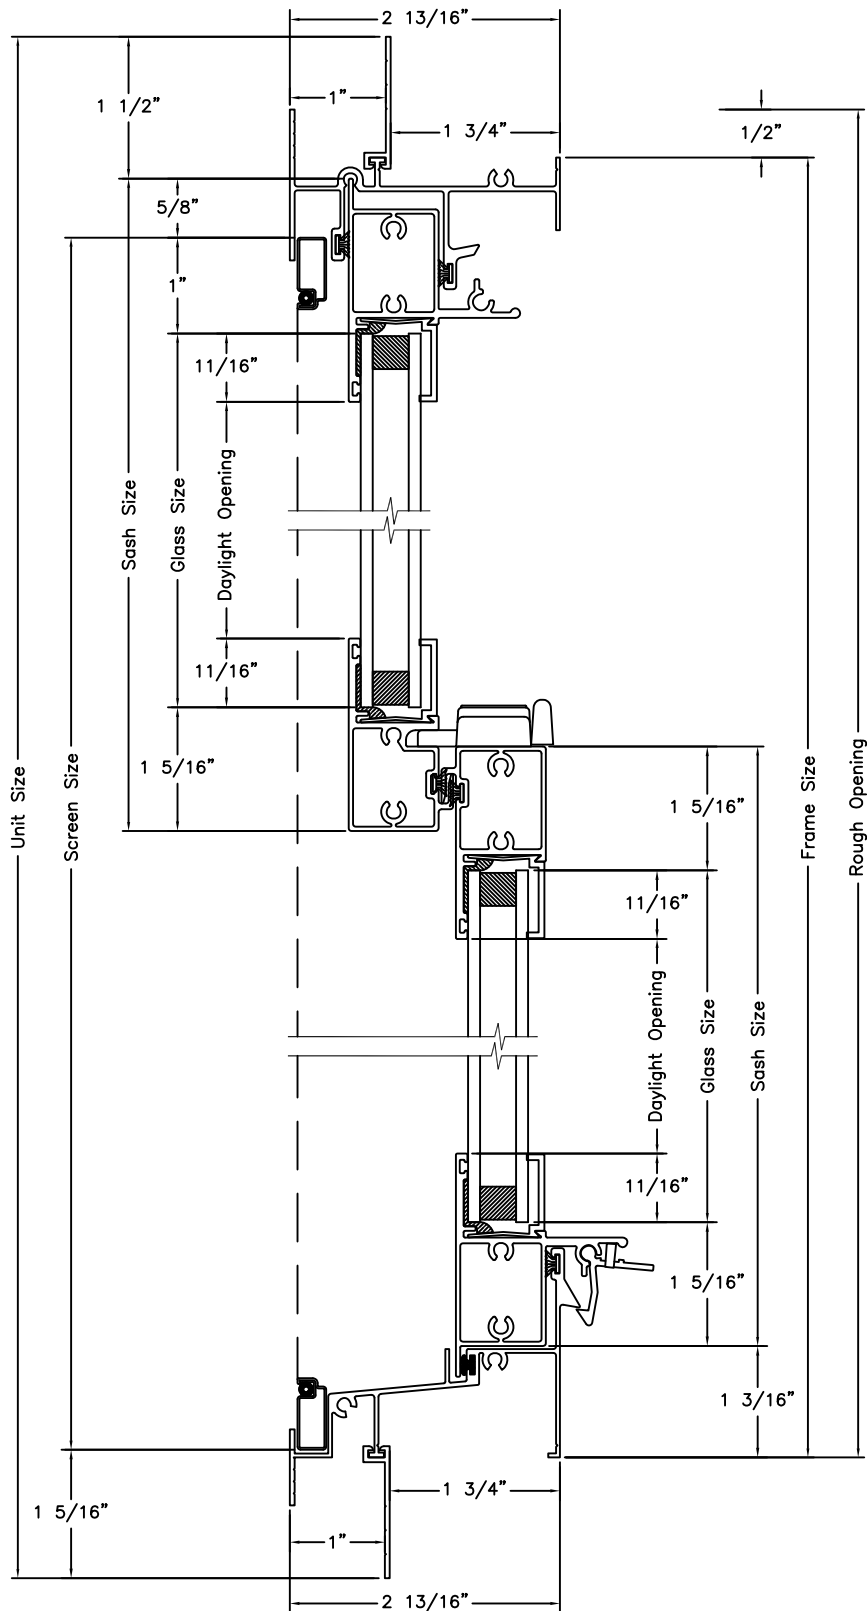


Vertical Section

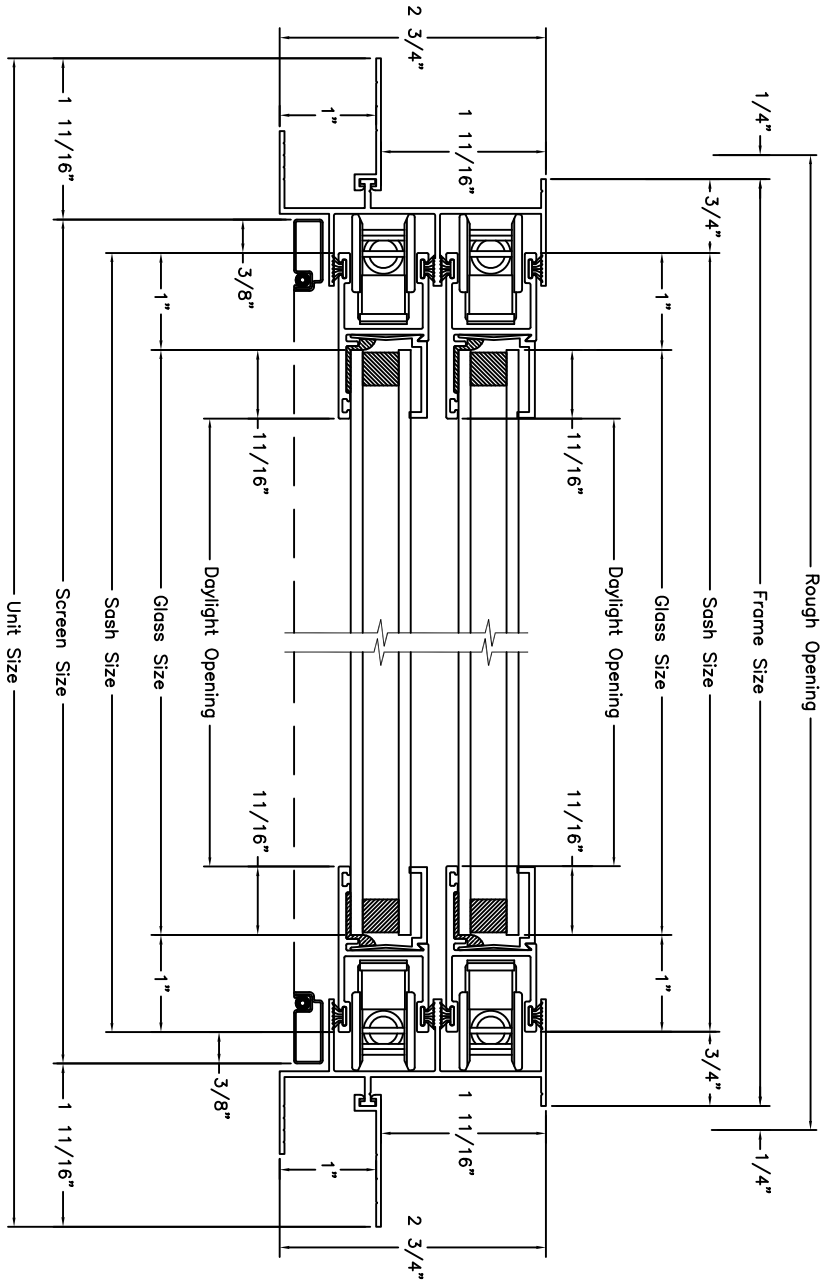


Horizontal Section

PREMIUM ATLANTIC ALUMINUM
DOUBLE HUNG WINDOW
FLANGE FRAME VERTICAL SECTION

• Scale: 1:2

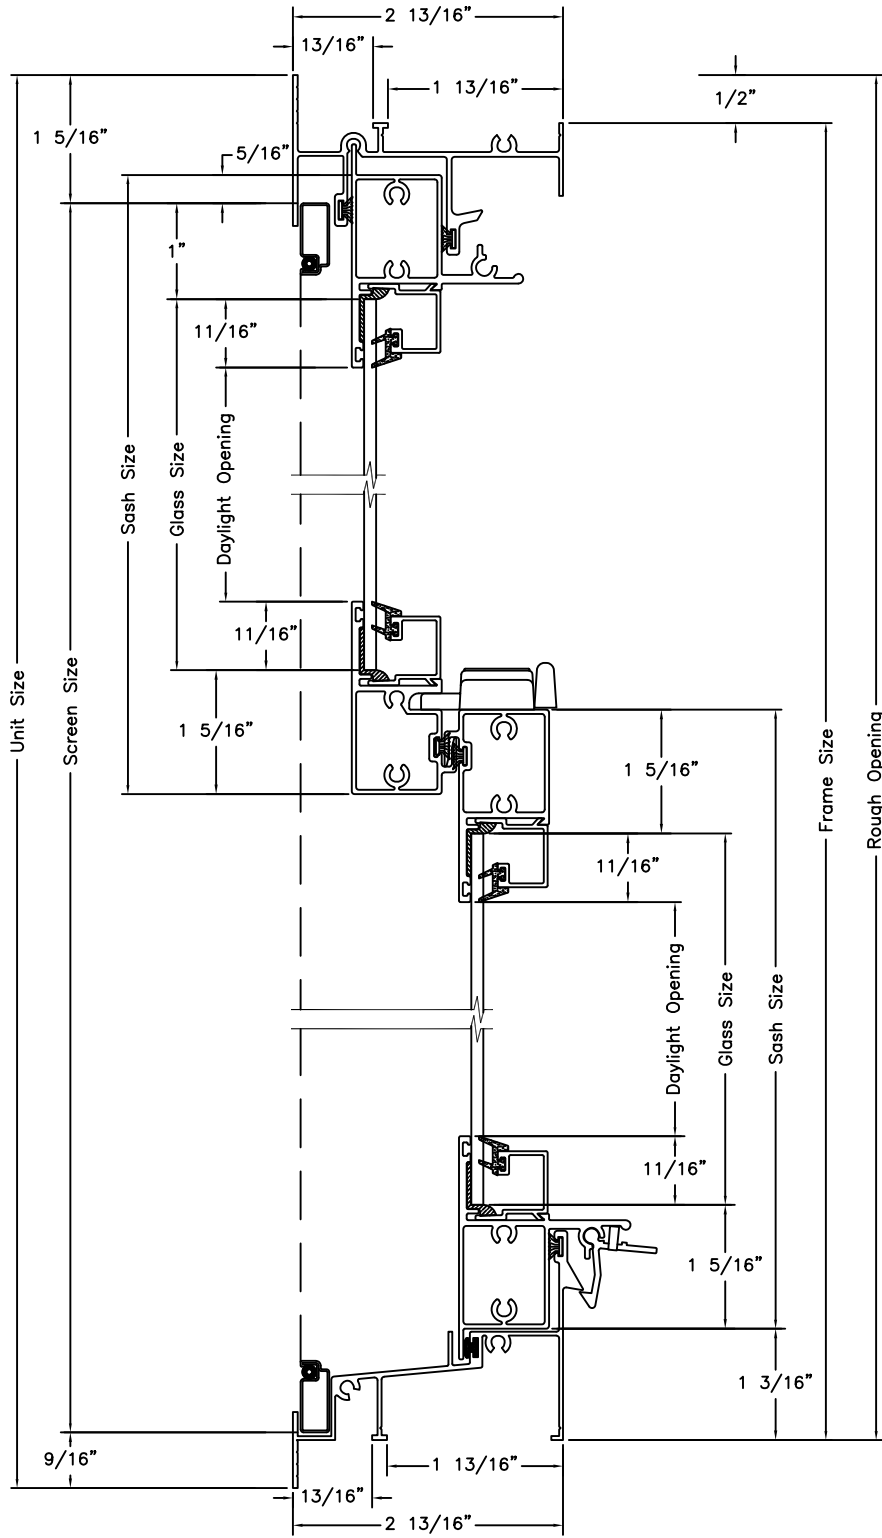


Vertical Section

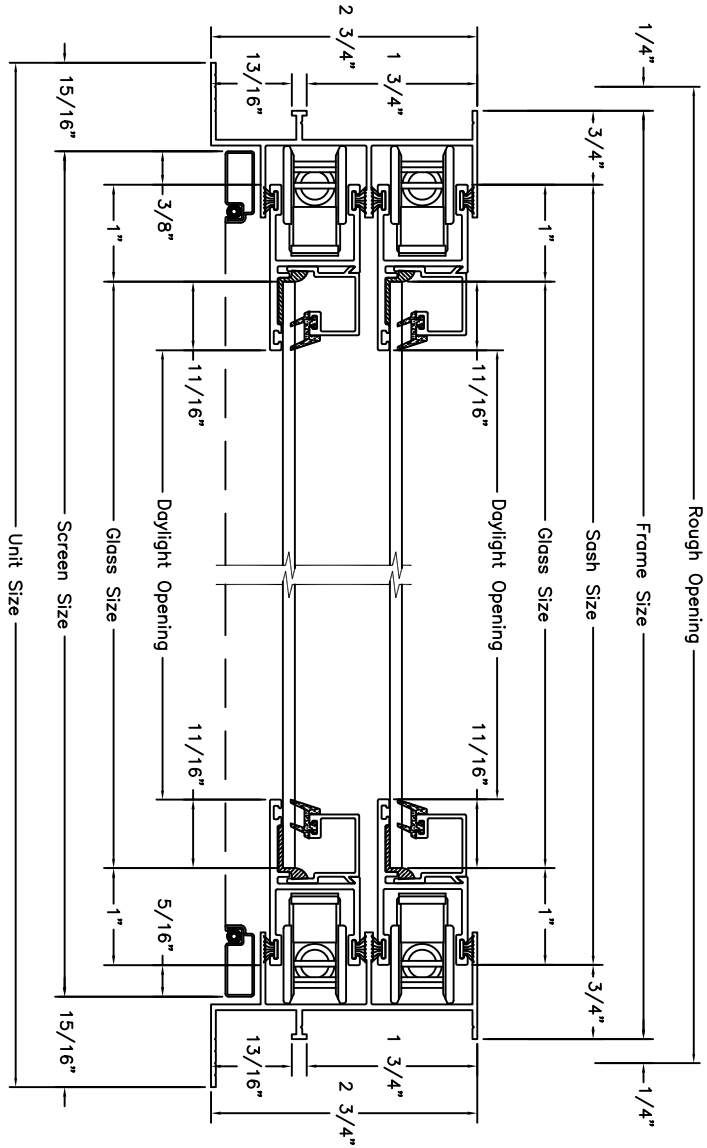


Horizontal Section

PREMIUM ATLANTIC ALUMINUM
DOUBLE HUNG WINDOW
SLIP ON NAIL FIN SINGLE PANE VERTICAL SECTION

• Scale: 1:2

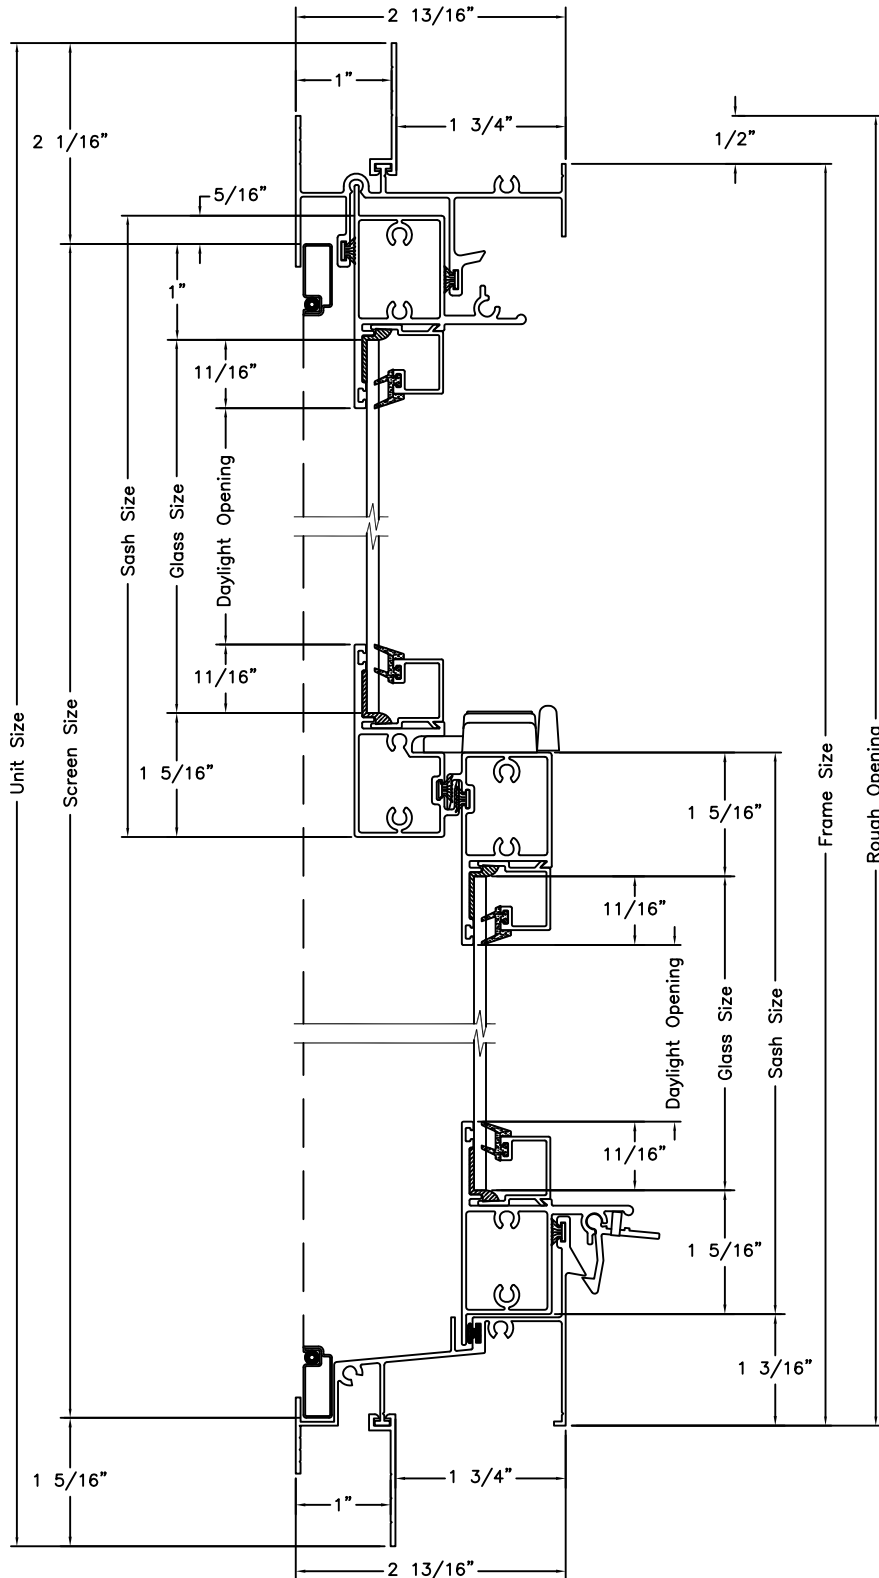


Vertical Section

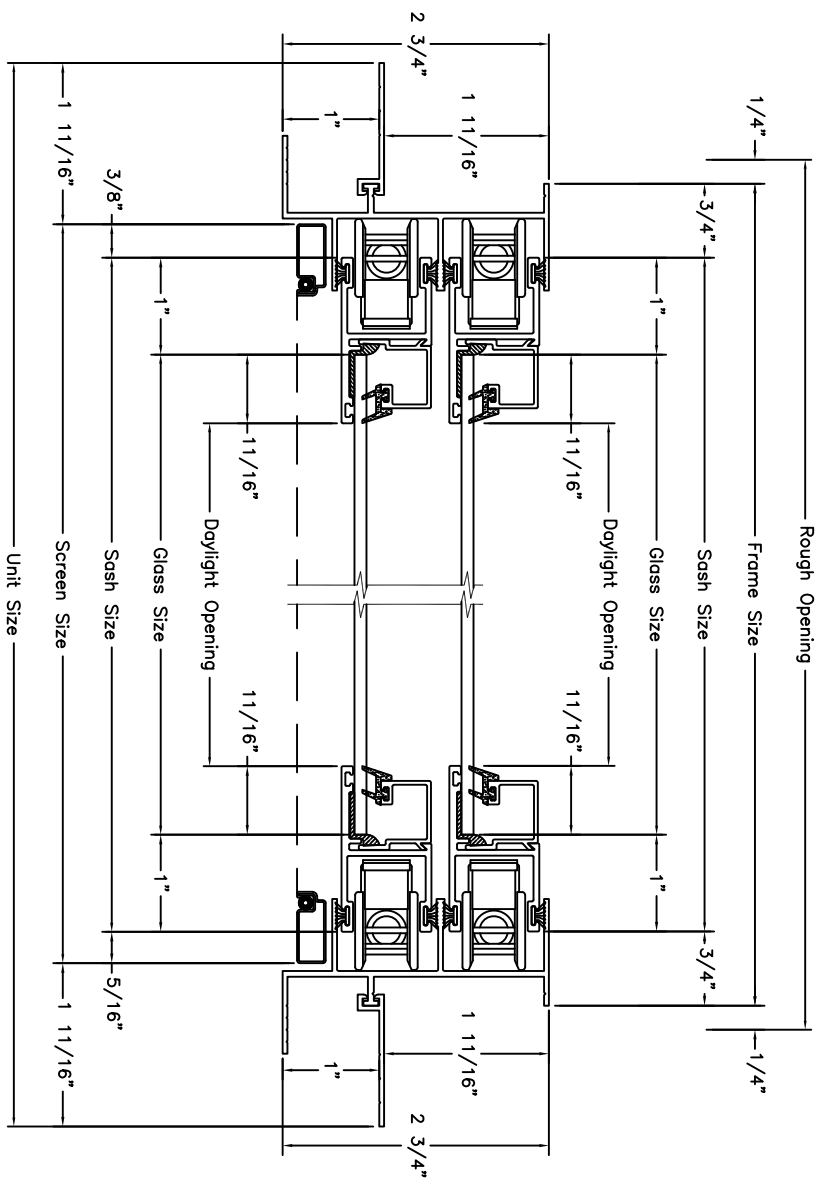


Horizontal Section

PREMIUM ATLANTIC ALUMINUM
DOUBLE HUNG FLORIDA WINDOW
SLIP ON NAIL FIN IMPACT VERTICAL SECTION

• Scale: 1:2

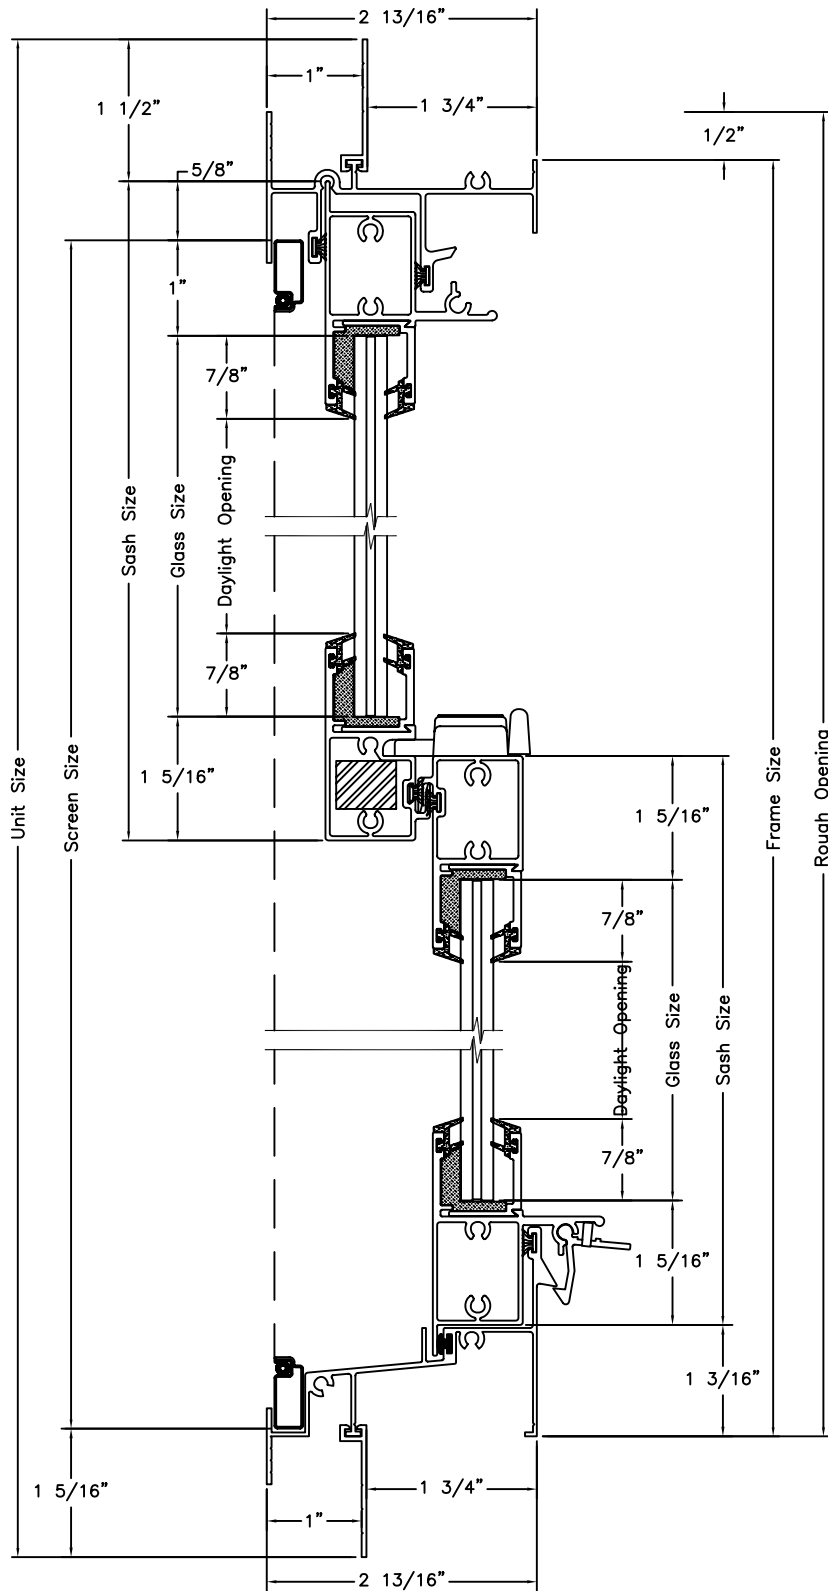


Vertical Section

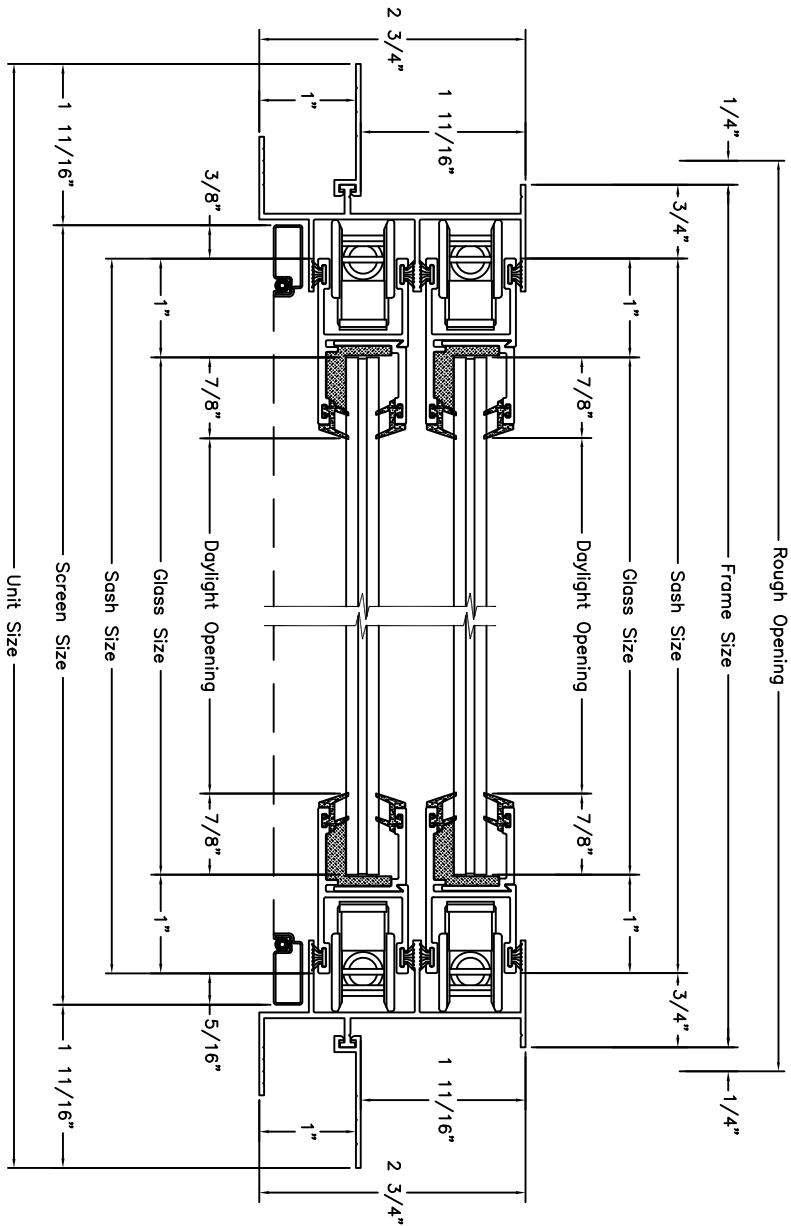


Horizontal Section

PREMIUM ATLANTIC ALUMINUM
DOUBLE HUNG FLORIDA WINDOW
FLANGE FRAME IMPACT VERTICAL SECTION

• Scale: 1:2

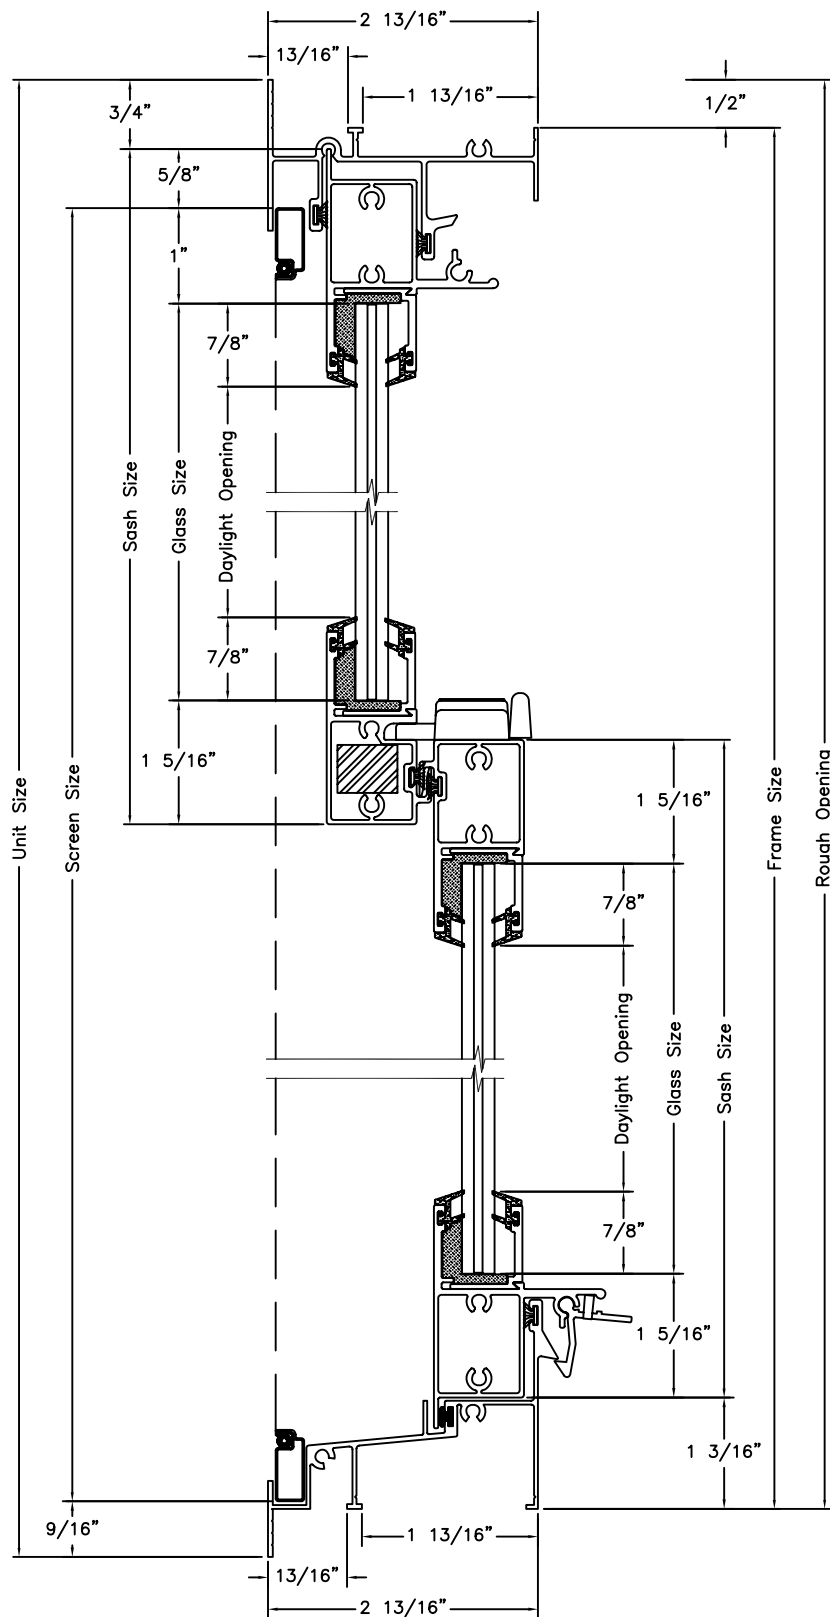

Vertical Section

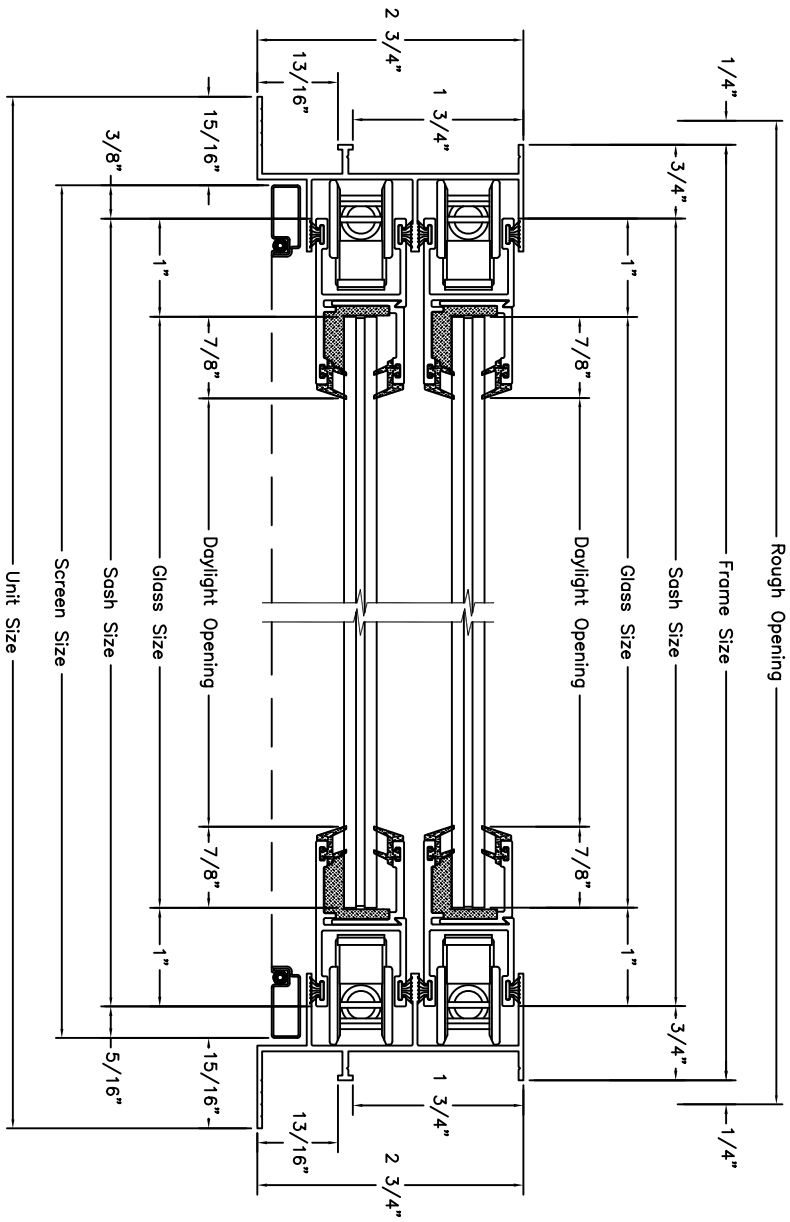

Horizontal Section

PREMIUM ATLANTIC ALUMINUM DOUBLE HUNG WINDOW SINGLE UNIT ELEVATIONS

• Scale: 1/4"=1'-0"

UNIT SIZE	24"(610)	30"(762)	36"(914)	42"(1067)	48"(1219)	54"(1372)
ROUGH OPENING	23 1/2"(597)	29 1/2"(749)	35 1/2"(902)	41 1/2"(1054)	47 1/2"(1207)	53 1/2"(1359)
FRAME SIZE	23"(584)	29"(737)	35"(889)	41"(1041)	47"(1194)	53"(1346)
DAYLIGHT OPENING	18"(457)	24"(610)	30"(762)	36"(914)	42"(1067)	48"(1219)
24"(610) 23 1/2"(597) 23"(584) 7 3/8"(187) 6 3/4"(171)						
30"(762) 29 1/2"(749) 29"(737) 10 3/8"(264) 9 3/4"(248)						
36"(914) 35 1/2"(902) 35"(889) 13 3/8"(340) 12 3/4"(324)						
42"(1067) 41 1/2"(1054) 41"(1041) 16 3/8"(416) 15 3/4"(400)						
48"(1219) 47 1/2"(1207) 47"(1194) 19 3/8"(492) 18 3/4"(476)						
54"(1372) 53 1/2"(1359) 53"(1346) 22 3/8"(568) 21 3/4"(552)						
60"(1524) 59 1/2"(1511) 59"(1499) 25 3/8"(645) 24 3/4"(629)						

ELEVATION SYMBOL LEGEND:
 M.O. = MASORNY OPENING
 VALUES IN () ARE IN MILLIMETER CONVERSIONS
E BASIC UNIT CLEAR OPENING EXCEEDS 20" IN WIDTH, 24" IN HEIGHT & A MINIMUM OF 5.7 SQ. FT.
NUMBER INDICATES DESIGN PRESSURE (DP) RATING WITH STANDARD GLAZING

Note: Elevations shown DO NOT have exterior trim. Subtract 1/2"(12.7) from M.O. (Masorny Opening) for Unit Sizes. Masorny openings above include Sill Nose, see Trim Options page for Sill Nose specifications. For other Trim Options refer to the Unit Sizing, Rough Opening & Masorny Openings page.

PREMIUM ATLANTIC ALUMINUM DOUBLE HUNG WINDOW SINGLE UNIT ELEVATIONS





















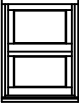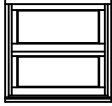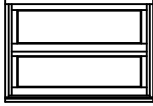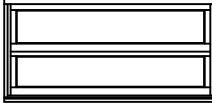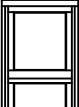
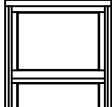


• Scale: 1/4"=1'-0"

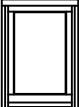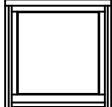UNIT SIZE	24"(610)	30"(762)	36"(914)	42"(1067)	48"(1219)	54"(1372)
ROUGH OPENING	23 1/2"(597)	29 1/2"(749)	35 1/2"(902)	41 1/2"(1054)	47 1/2"(1207)	53 1/2"(1359)
FRAME SIZE	23"(584)	29"(737)	35"(889)	41"(1041)	47"(1194)	53"(1346)
DAYLIGHT OPENING	18"(457)	24"(610)	30"(762)	36"(914)	42"(1067)	48"(1219)

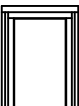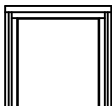72"(1829)						
71 1/2"(1861)						
71"(1803)						
31 3/8"(797)						
30 3/4"(781)						
	6DH2472	6DH3072	6DH3672	6DH4272	6DH4872	6DH5472
			E	E	E	E
76"(1930)						
75 1/2"(1918)						
75"(1905)						
33 3/8"(848)						
32 3/4"(832)						
	6DH2476	6DH3076	6DH3676	6DH4276	6DH4876	6DH5476
		E	E	E	E	E

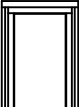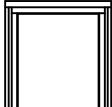PREMIUM ATLANTIC ALUMINUM DOUBLE HUNG WINDOW SINGLE UNIT FLORIDA ELEVATIONS

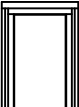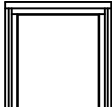• Scale: 1/4"=1'-0"

UNIT SIZE	19 1/8"(486)	26 1/2"(673)	37"(940)	53 1/8"(1349)
ROUGH OPENING	18 5/8"(473)	26"(660)	36 1/2"(927)	52 5/8"(1337)
FRAME SIZE	18 1/8"(460)	25 1/2"(648)	36"(914)	52 1/8"(1324)
DAYLIGHT OPENING	12 27/32"(326)	20 7/32"(514)	30 23/32"(780)	46 27/32"(1190)
26"(660) 25 1/2"(648) 25"(635) 8 3/32"(206) 7 15/32"(190)				
38 3/8"(975) 37 7/8"(962) 37 3/8"(949) 14 9/32"(363) 12 21/32"(321)				
50 5/8"(1286) 50 1/8"(1273) 49 5/8"(1260) 20 13/32"(519) 19 25/32"(502)				
63"(1600) 62 1/2"(1588) 62"(1575) 26 3/32"(663) 25 15/32"(647)				
72"(1829) 71 1/2"(1816) 71"(1803) 31 3/32"(790) 30 15/32"(774)				
76"(1930) 75 1/2"(1918) 75"(1905) 33 3/32"(841) 32 15/32"(824)				

ELEVATION SYMBOL LEGEND:
M.O. = MASORNY OPENING
VALUES IN () ARE IN MILLIMETER CONVERSIONS
E BASIC UNIT CLEAR OPENING EXCEEDS 20" IN WIDTH, 24" IN HEIGHT & A MINIMUM OF 5.7 SQ. FT.
NUMBER INDICATES DESIGN PRESSURE (DP) RATING WITH STANDARD GLAZING

Note: Elevations shown DO NOT have exterior trim. Subtract 1/2"(12.7) from M.O. (Masonry Opening) for Unit Sizes. Masonry openings above include Sill Nose, see Trim Options page for Sill Nose specifications. For other Trim Options refer to the Unit Sizing, Rough Opening & Masonry Openings page.