


---

**TABLE OF CONTENTS**

---

Elevations/Sizes: 1/4" Scale .....	17-2
2-Panel Doors .....	17-4
Bi-Parting (4-Panel) Doors .....	17-5
Glazing Options: 3" Scale .....	17-7
Trim Options: 3" Scale .....	17-8
Standard Mullion Options: 3" Scale .....	17-9
Lite Cut Information and Options .....	17-10
Unit Sizing, Rough Openings & Masonry Openings .....	17-12
Section Details: 6" Scale .....	17-13

**GENERAL INFORMATION**

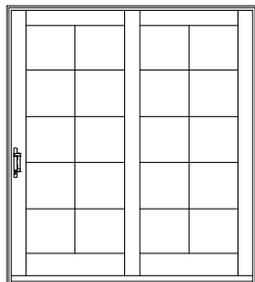

RIGHT STATIONARY


**DIMENSIONAL DOORS**

Clad sliding patio doors may be specified as "dimensional", by adjusting the desired rough opening width or height in 1/8" increments from standard.

Clad sliding patio doors are available in 2-panel and 4-panel(bi-parting) doors.



**OPERATION**

Clad gliding patio doors are available in a full range of operating and stationary styles. Single panel doors are only available as stationary (non-venting) styles. Two-panel doors are available with left or right operation. Three-panel doors are available with left and right operation and with center or end operators. Four-panel doors are available with two panels operating from the center. Configuration and handing is based on viewing the door from the exterior.

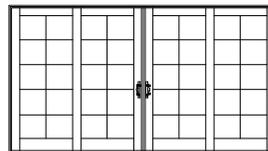


**MULTIPLE ASSEMBLIES**

Clad Sliding patio doors are available in a wide variety of multiple panel configurations from the factory, all of which are assembled with continuous sills. Mulling of Clad Sliding patio doors to like products in the field is not recommended. Instead, individual factory assembled units should be installed in contiguous rough openings, in order to provide adequate framing support to assure the best performance of the door systems.

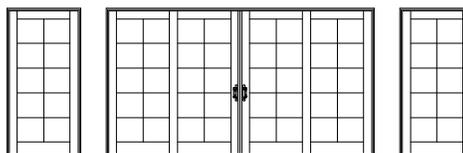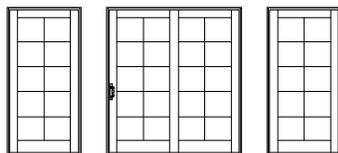

**ELEVATION NOTES**

ELEVATION DRAWINGS UTILIZE A LIMITED NUMBER OF PROJECTED LINES TO PRODUCE A RUDIMENTARY DRAWING INTENDED TO BE USED IN A SMALL GRAPHICAL SCALE. ELEVATIONS ARE VIEWED PERPENDICULAR FROM THE EXTERIOR OF THE STRUCTURE. IF MORE DIMENSIONS ARE NEEDED, USE THE SECTION DRAWINGS FOR MORE COMPLETE DEPICTIONS.

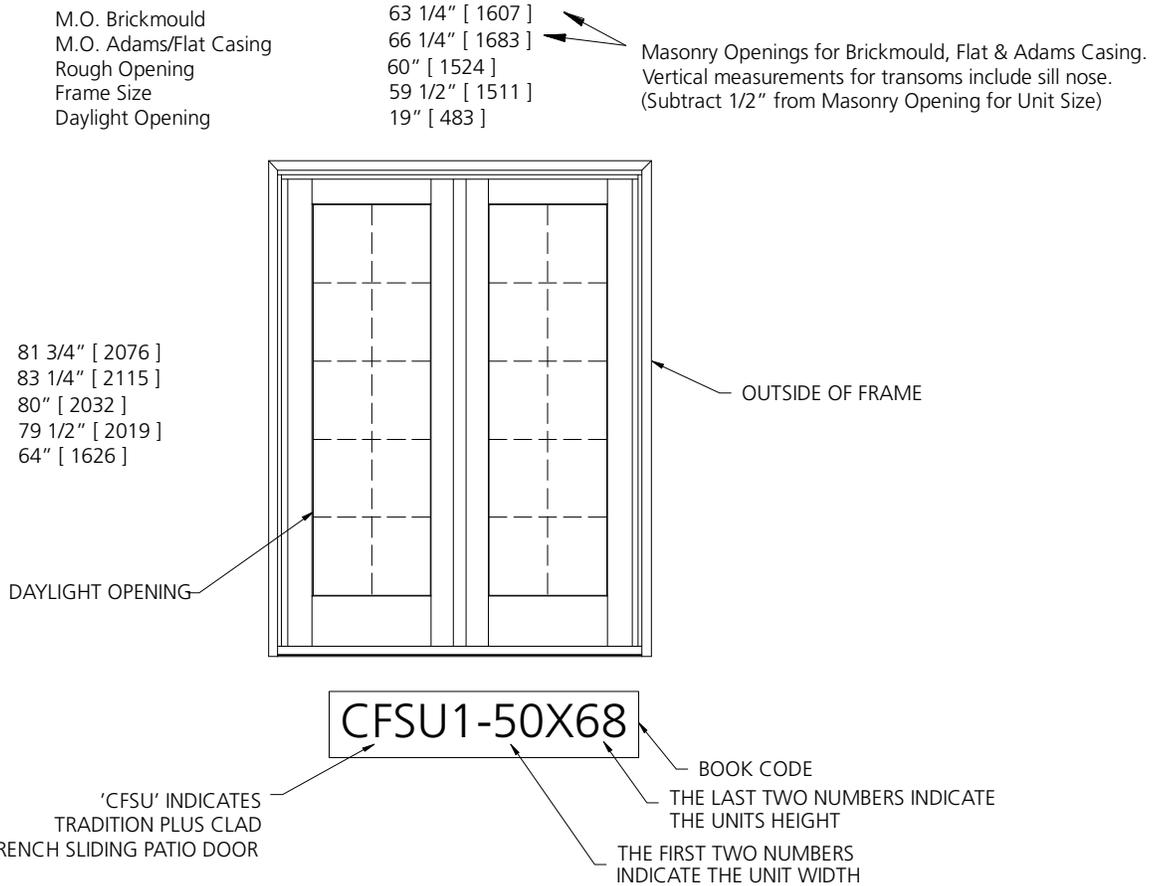

**GENERAL NOTES**

1. TRADITION PLUS CLAD FRENCH SLIDING PATIO DOOR (CFSU1) UNITS ARE AVAILABLE AS OPERATING OR FIXED UNITS.
2. UNIT ELEVATIONS ARE SHOWN WITHOUT EXTERIOR TRIM. UNIT SIZES & MASONRY OPENING DIMENSIONS WILL CHANGE WITH THE ADDITION OF EXTERIOR TRIM. SEE THE 'UNIT SIZING, ROUGH OPENINGS & MASONRY OPENINGS' PAGE FOR EXTERIOR TRIM EFFECTS.
3. OPERATING UNITS ARE AVAILABLE AS LEFT OR RIGHT HAND OPERATION.

**ELEVATION SYMBOL LEGEND:**

**M.O.** MASONRY OPENING

### 2-PANEL DOORS


M.O. BRICKMOULD  
M.O. ADAMS/FLAT CASING  
ROUGH OPENING  
FRAME SIZE  
DAYLIGHT OPENING

63 1/4"(1607)  
66 1/4"(1683)  
60"(1524)  
59 1/2"(1511)  
19"(483)[2]


75 1/4"(1911)  
78 1/4"(1988)  
72"(1829)  
71 1/2"(1816)  
25"(635)[2]

99 1/4"(2521)  
102 1/4"(2597)  
96"(2438)  
95 1/2"(2426)  
37"(940)[2]


81 3/4"(2076)  
83 1/4"(2115)  
80"(2032)  
79 1/2"(2019)  
64"(1626)

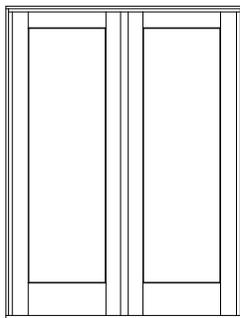

CFSU1-50X68

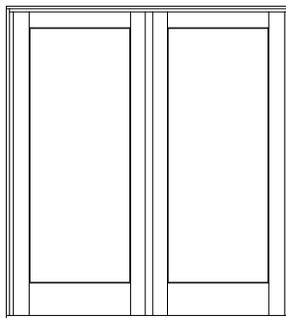


CFSU1-60X68

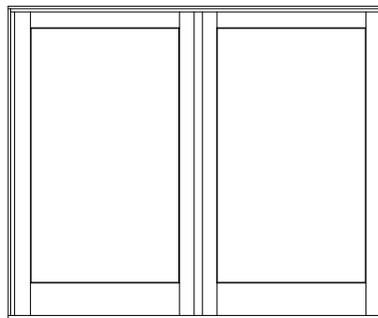


CFSU1-80X68


84 3/4"(2153)  
86 1/4"(2191)  
83"(2108)  
82 1/2"(2096)  
67"(1702)

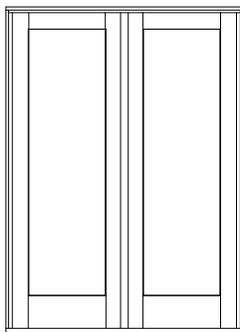

CFSU1-50X68B

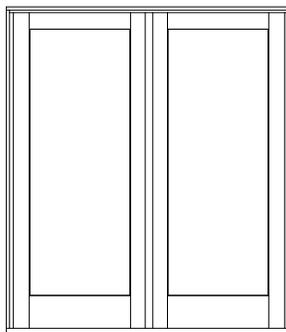


CFSU1-60X68B

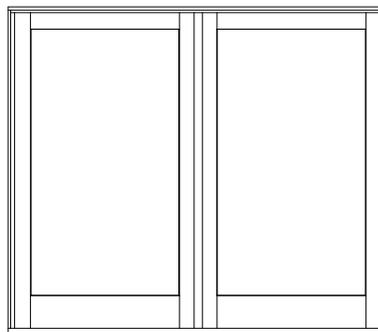


CFSU1-80X68B


97 3/4"(2483)  
99 1/4"(2521)  
96"(2438)  
95 1/2"(2426)  
80"(2032)

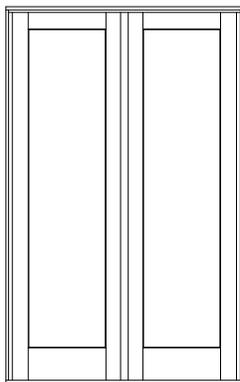

CFSU1-50X80

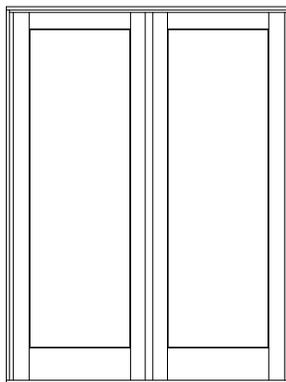

CFSU1-60X80

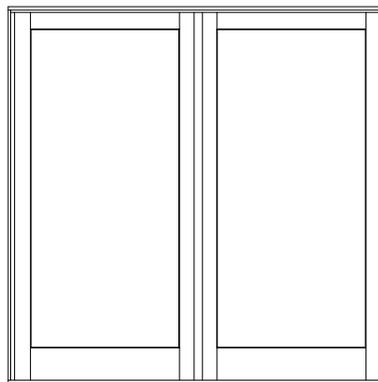

CFSU1-80X80

**ELEVATION SYMBOL LEGEND:**

M.O. = MASONRY OPENING  
VALUES IN ( ) ARE IN MILLIMETER CONVERSIONS  
VALUES IN [ ] ARE NUMBER OF DAYLIGHT OPENINGS PER UNIT

Note Elevations shown DO NOT have exterior trim. Subtract 3/4" (19) from M.O. (Masonry Opening) for Unit Sizes. Masonry Openings above include Sill Nose, see Trim Options page for Sill Nose specifications. For other Trim Options refer to the Unit Sizing, Rough Opening & Masonry Openings page.

SCALE: 1/4" = 1'


**BI-PARTING (4-PANEL) DOORS**

**M.O. BRICKMOULD**  
**M.O. ADAMS/FLAT CASING**  
**ROUGH OPENING**  
**FRAME SIZE**  
**DAYLIGHT OPENING**


121 3/4" (3092)  
124 3/4" (3169)  
118 1/2" (3010)  
118" (2997)  
19" (483) [4]

145 3/4" (3702)  
148 3/4" (3778)  
142 1/2" (3620)  
142" (3607)  
25" (635) [4]

81 3/4" (2076)  
83 1/4" (2115)  
80" (2032)  
79 1/2" (2019)  
64" (1626)

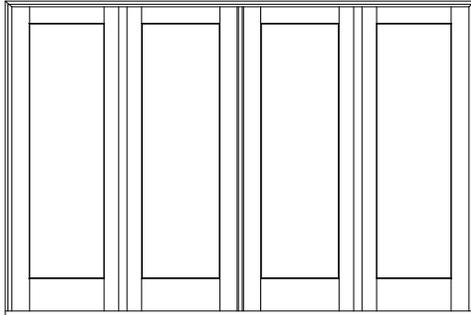


CFBU1-100X68

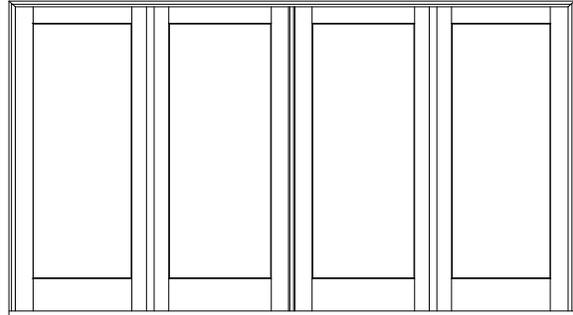


CFBU1-120X68

84 3/4" (2153)  
86 1/4" (2191)  
83" (2108)  
82 1/2" (2096)  
67" (1702)

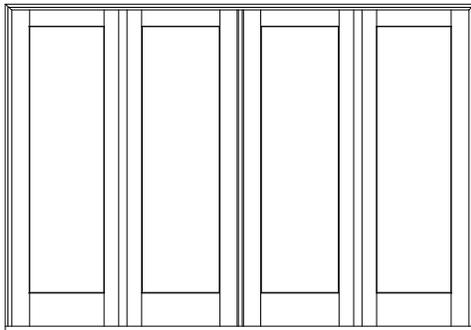


CFBU1-100X6B

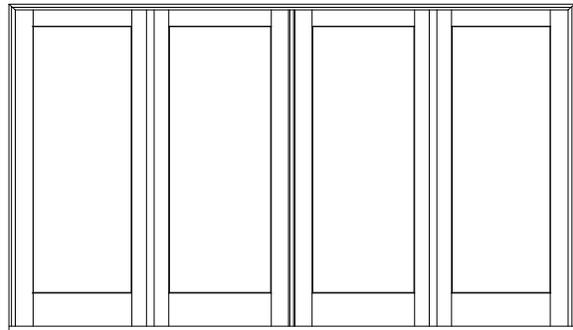


CFBU1-120X6B

97 3/4" (2483)  
99 1/4" (2521)  
96" (2438)  
95 1/2" (2426)  
80" (2032)

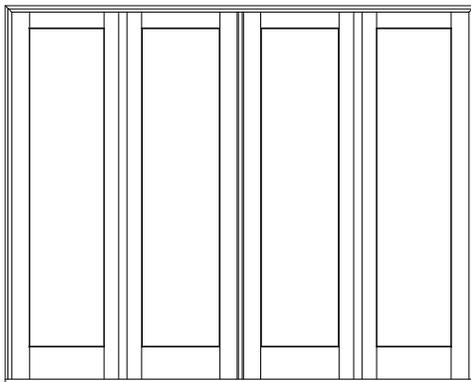

CFBU1-100X80

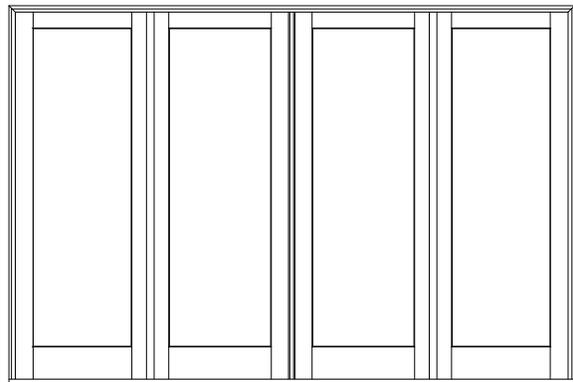

CFBU1-120X80

**ELEVATION SYMBOL LEGEND:**

**M.O.** = MASONRY OPENING  
VALUES IN ( ) ARE IN MILLIMETER CONVERSIONS  
VALUES IN [ ] ARE NUMBER OF DAYLIGHT OPENINGS PER UNIT

Note Elevations shown DO NOT have exterior trim. Subtract 3/4" (19) from M.O. (Masonry Opening) for Unit Sizes. Masonry Openings above include Sill Nose, see Trim Options page for Sill Nose specifications. For other Trim Options refer to the Unit Sizing, Rough Opening & Masonry Openings page.


SCALE: 1/4" = 1'

**BI-PARTING (4-PANEL) DOORS**

M.O. BRICKMOULD  
M.O. ADAMS/FLAT CASING  
ROUGH OPENING  
FRAME SIZE  
DAYLIGHT OPENING


193 3/4" (4921)  
196 3/4" (4997)  
190 1/2" (4839)  
190" (4826)  
37" (940) [4]

81 3/4" (2076)  
83 1/4" (2115)  
80" (2032)  
79 1/2" (2019)  
64" (1626)

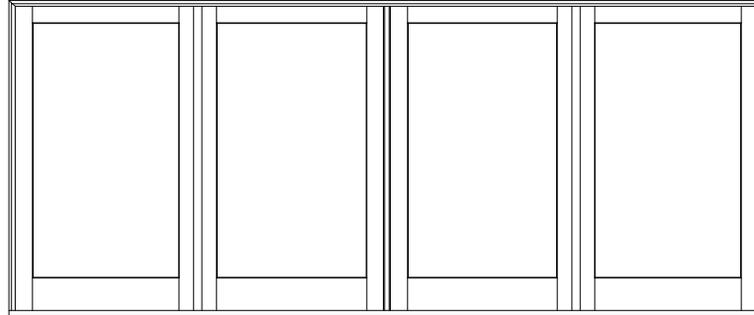


CFBU1-160X68

84 3/4" (2153)  
86 1/4" (2191)  
83" (2108)  
82 1/2" (2096)  
67" (1702)

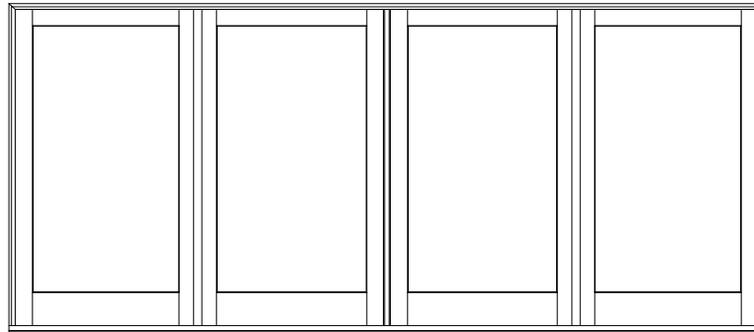

CFBU1-160X6B

97 3/4" (2483)  
99 1/4" (2521)  
96" (2438)  
95 1/2" (2426)  
80" (2032)

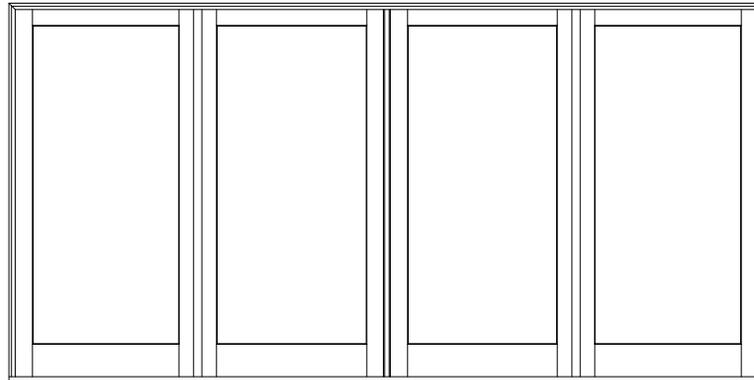

CFBU1-160X80

**ELEVATION SYMBOL LEGEND:**

M.O. = MASONRY OPENING  
VALUES IN ( ) ARE IN MILLIMETER CONVERSIONS  
VALUES IN [ ] ARE NUMBER OF DAYLIGHT OPENINGS PER UNIT

Note Elevations shown DO NOT have exterior trim. Subtract 3/4" (19) from M.O. (Masonry Opening) for Unit Sizes. Masonry Openings above include Sill Nose, see Trim Options page for Sill Nose specifications. For other Trim Options refer to the Unit Sizing, Rough Opening & Masonry Openings page.


SCALE: 1/4" = 1'

---


**GLAZING OPTIONS**

---


**INTERIOR GLAZED**

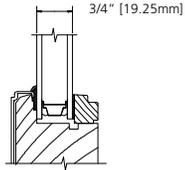

**INSULATED GLASS**

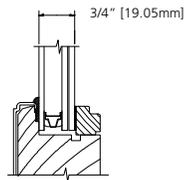


**LAMINATED INSULATED  
CLEAR OR LOW-E**  
3.0mm/6.7mm LAMINATE

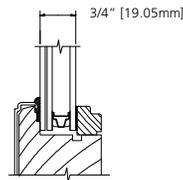


**LAMINATED INSULATED  
TINTED**  
6.7mm LAMINATE/3.0mm

**TRIM OPTIONS**


**EXTERIOR TRIM**

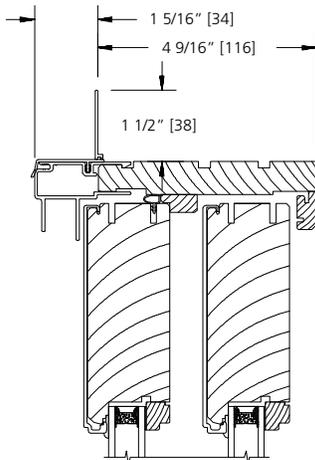


**STANDARD**

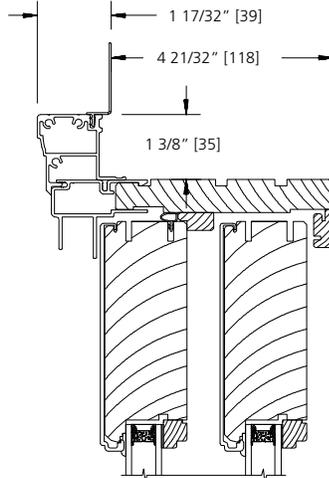

**BRICKMOULD**

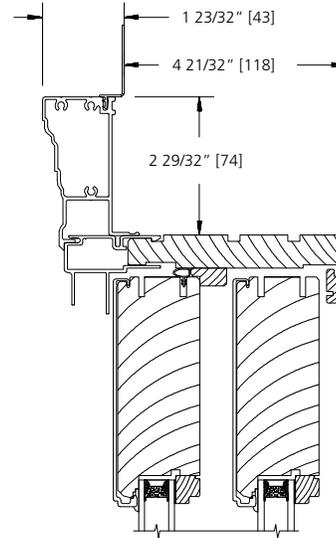


**ADAMS CASING**

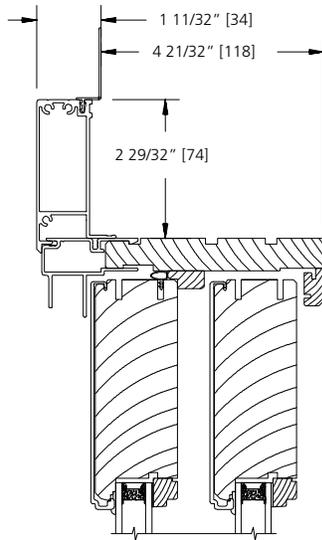

**3 1/2\"/>**


**SILL NOSE OPTIONS**

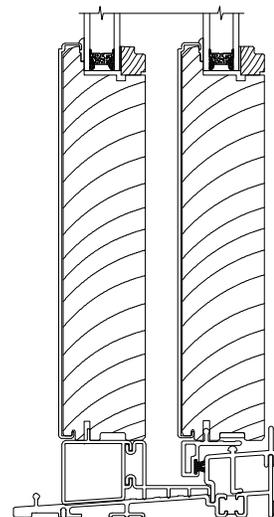


**STANDARD SILL NOSE**

SCALE: 3" = 1'


STANDARD MULLION OPTIONS

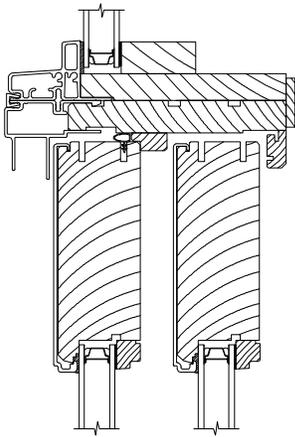


**DIRECT SET RADIUS OVER  
FRENCH VIEW SLIDER**

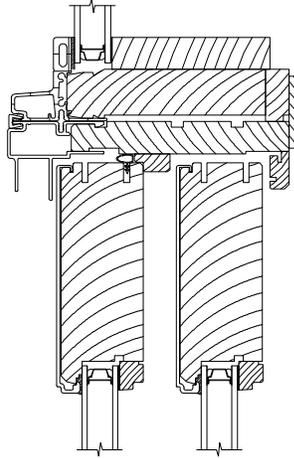


**DIRECT SET EXTENDED RADIUS  
OVER FRENCH VIEW SLIDER**

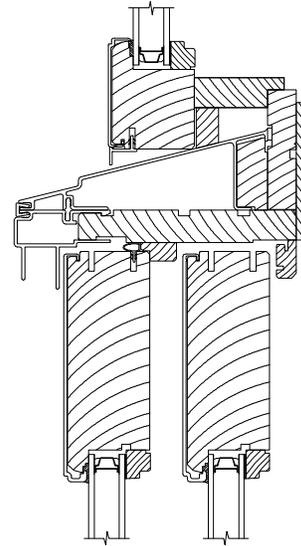

**FRENCH VIEW TRANSOM OVER  
FRENCH VIEW SLIDER**

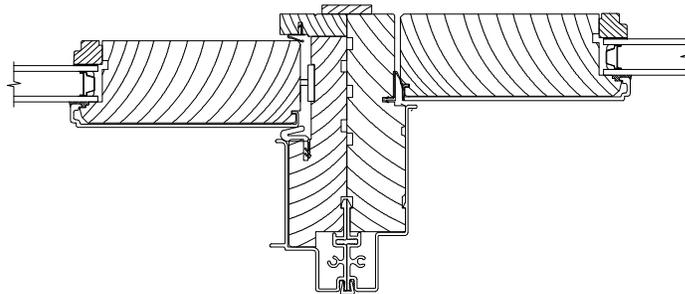

**FRENCH VIEW SLIDER NEXT TO  
FRENCH VIEW INSWING SIDELIGHT**

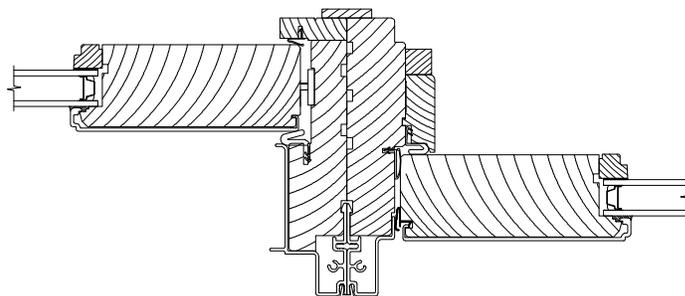

**FRENCH VIEW SLIDER NEXT TO  
FRENCH VIEW OUTSWING SIDELIGHT**


SCALE: 3" = 1'

**LITE CUT INFORMATION**

Clad Sliding patio doors are available with removable grilles in 7/8", 1-1/8" and 1-3/8" widths, with grilles between the glass (GBG), or with Simulated Divided Lites. Standard lite cuts are rectangular.


**LITE CUT OPTIONS**

Special lite cut patterns can include a wide variety of straight line and radius patterns. The illustrations shown here represent just a few of the possibilities. Rectangular, horizontal, vertical and Prairie lite patterns are available in all standard size Clad Sliding patio doors. Uneven, diamond, radius and Gothic lite cuts are available, subject to approval. Approvals are based on the ability to fulfill the design requirement while maintaining the construction integrity of the finished product.

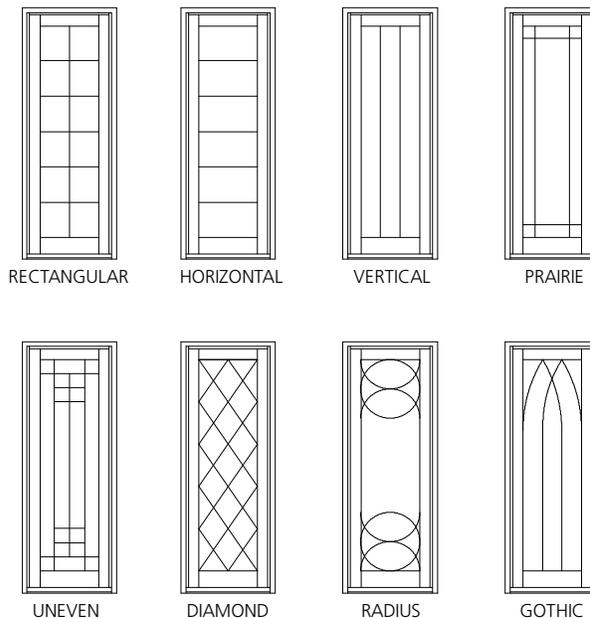


**BAR ALIGNMENT**


Alignment of divided lite muntin bars from one product to the next is often required by fine architectural design. Wood grilles, GBG's, and Simulated Divided Lites may be specified with muntin bars aligned.

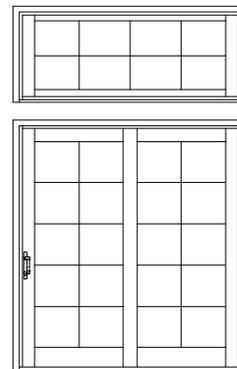


**DIVIDED LITE OPTIONS**

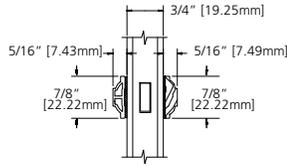


**7/8" SDL**

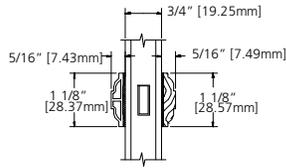


**1 1/8" SDL**

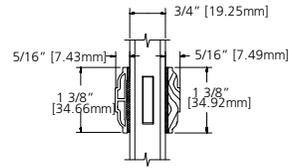


**1 3/8" SDL**

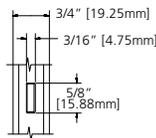

**5/8" GRILLE**

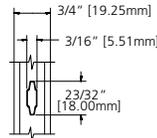


**23/32" GRILLE**

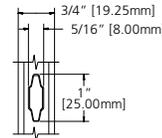

**1" GRILLE**

**UNIT SIZING, ROUGH OPENINGS  
& MASONRY OPENINGS**

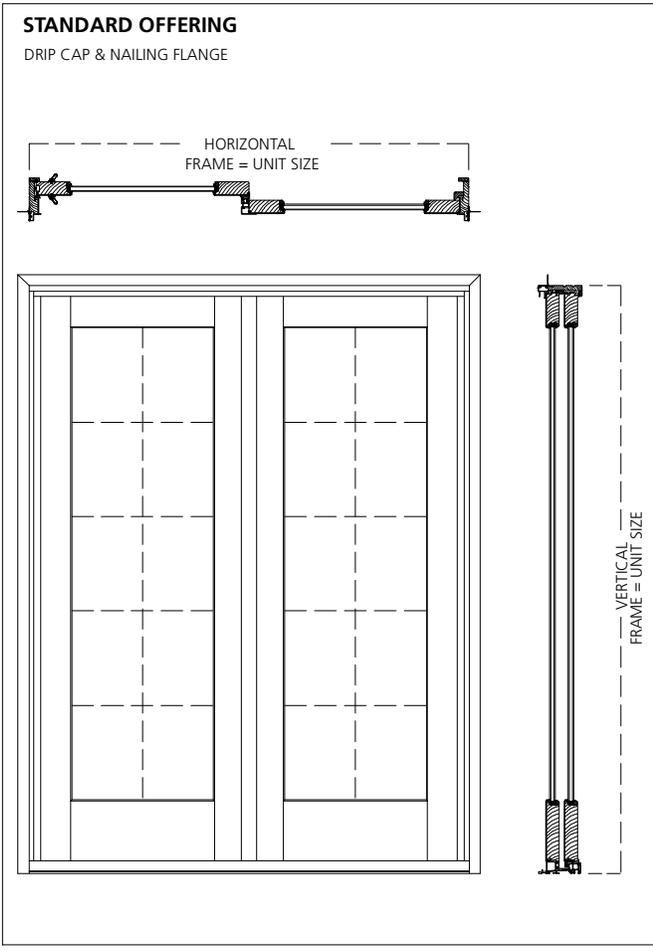



**GENERAL NOTES:**

UNITS WITH NO EXTERIOR TRIM OR DRIP CAP & NAILING FLANGE:  
FRAME SIZE = UNIT SIZE


UNIT SIZE IS ALWAYS THE EXTREME SIZE OF THE DOOR WITH OR WITHOUT TRIM (DRIP CAP & NAILING FLANGE ARE NOT ADDED TO ANY UNIT SIZING)

ROUGH OPENING IS ALWAYS 3/4" OVER FRAME SIZE OF THE DOOR

MASONRY OPENING IS ALWAYS 1/2" OVER THE UNIT SIZE OF THE DOOR

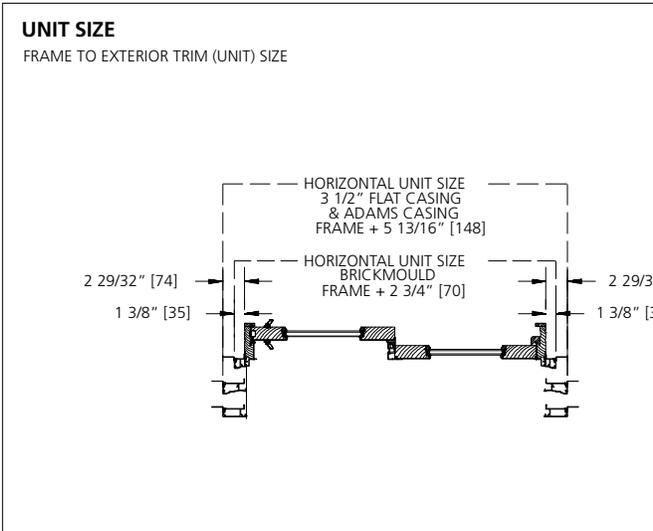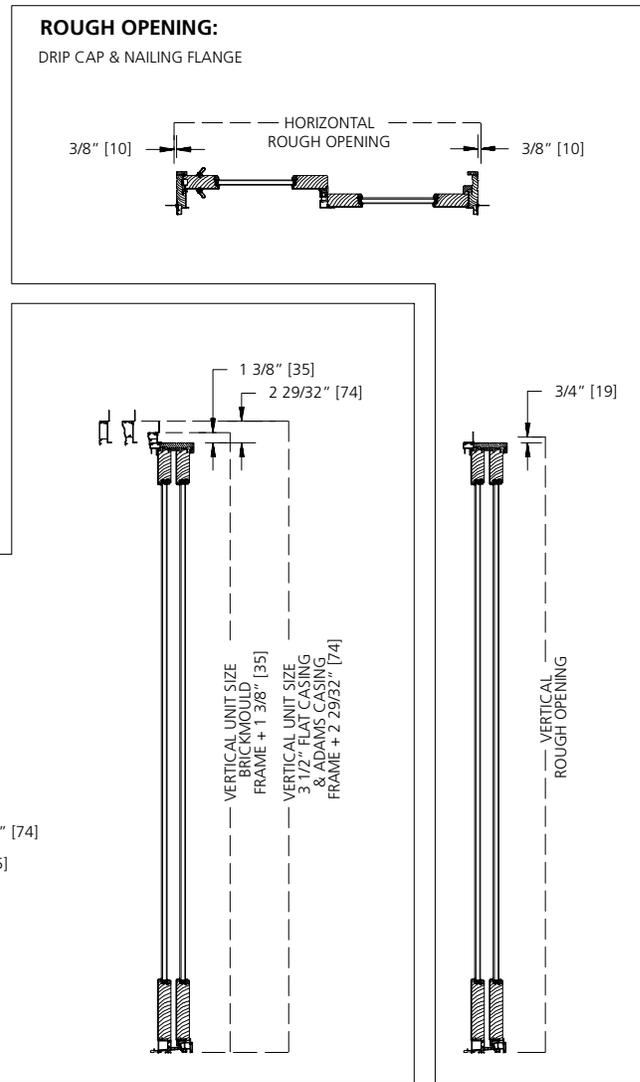


**FRENCH SLIDING DOOR**

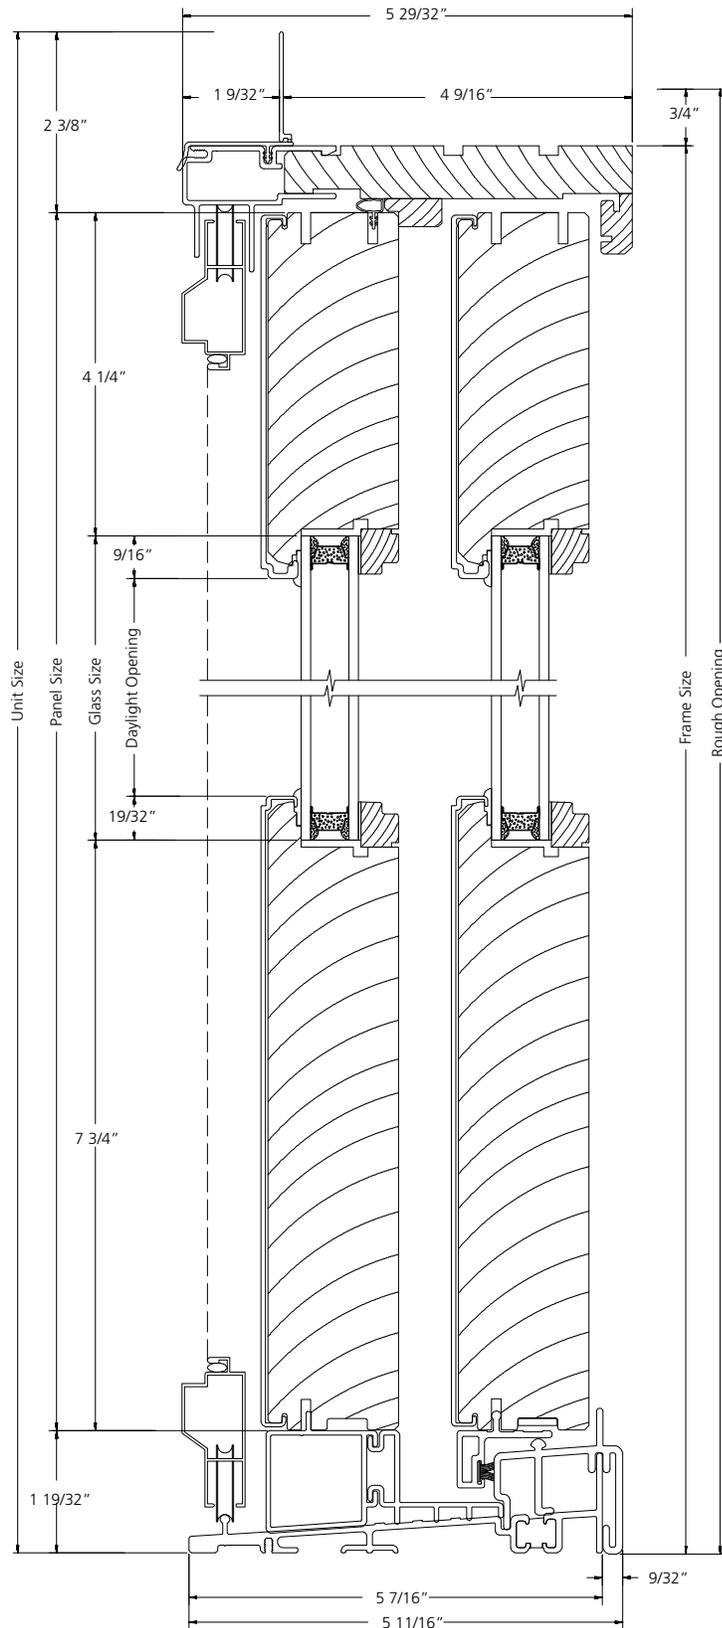

**VERTICAL SECTION**

SCALE: 6" = 1'


**2-PANEL DOOR**

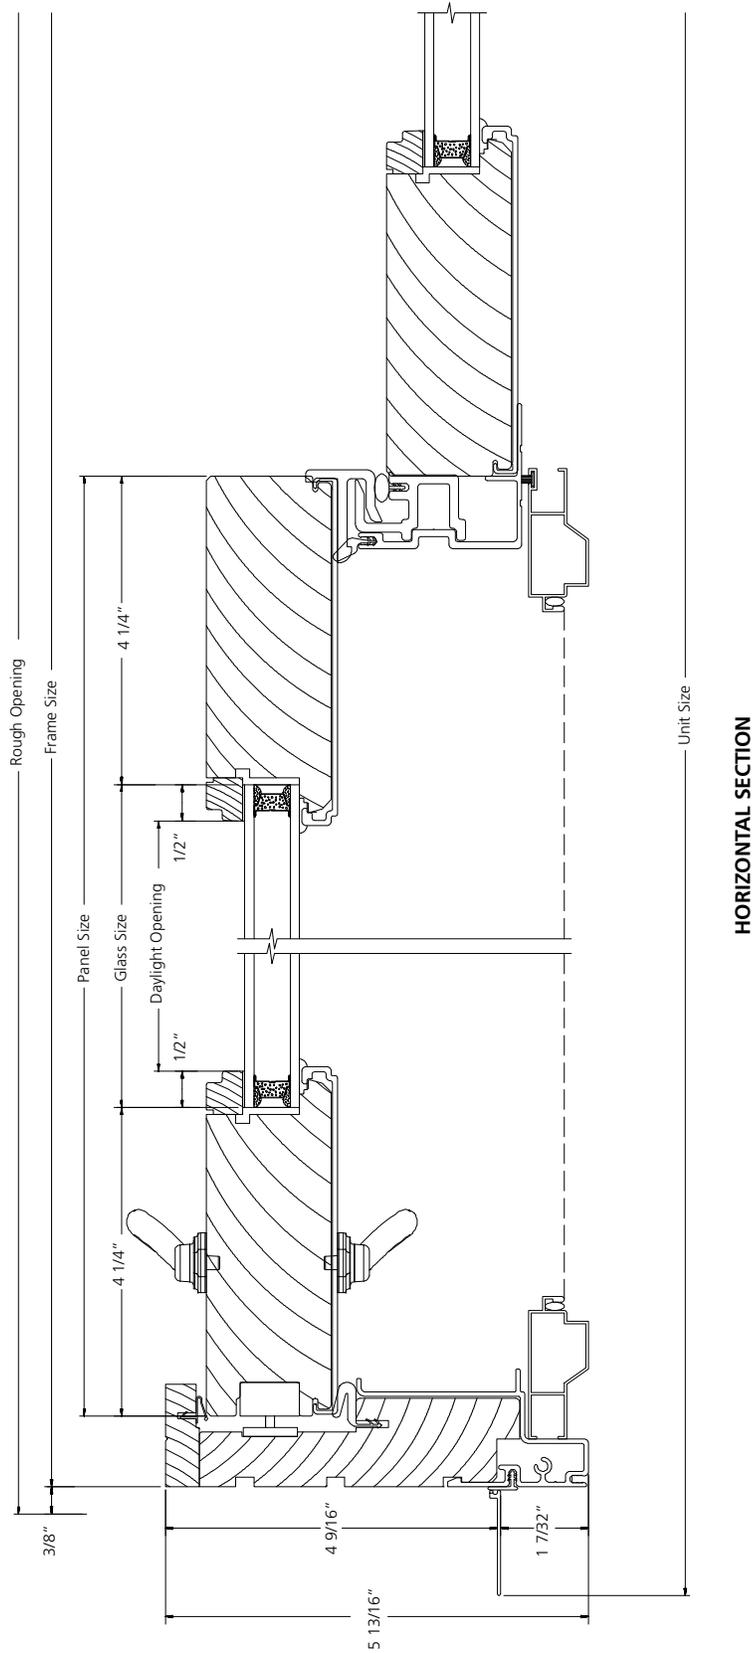

**HORIZONTAL SECTION**

SCALE: 6" = 1'

**BI-PARTING (4-PANEL) DOOR**

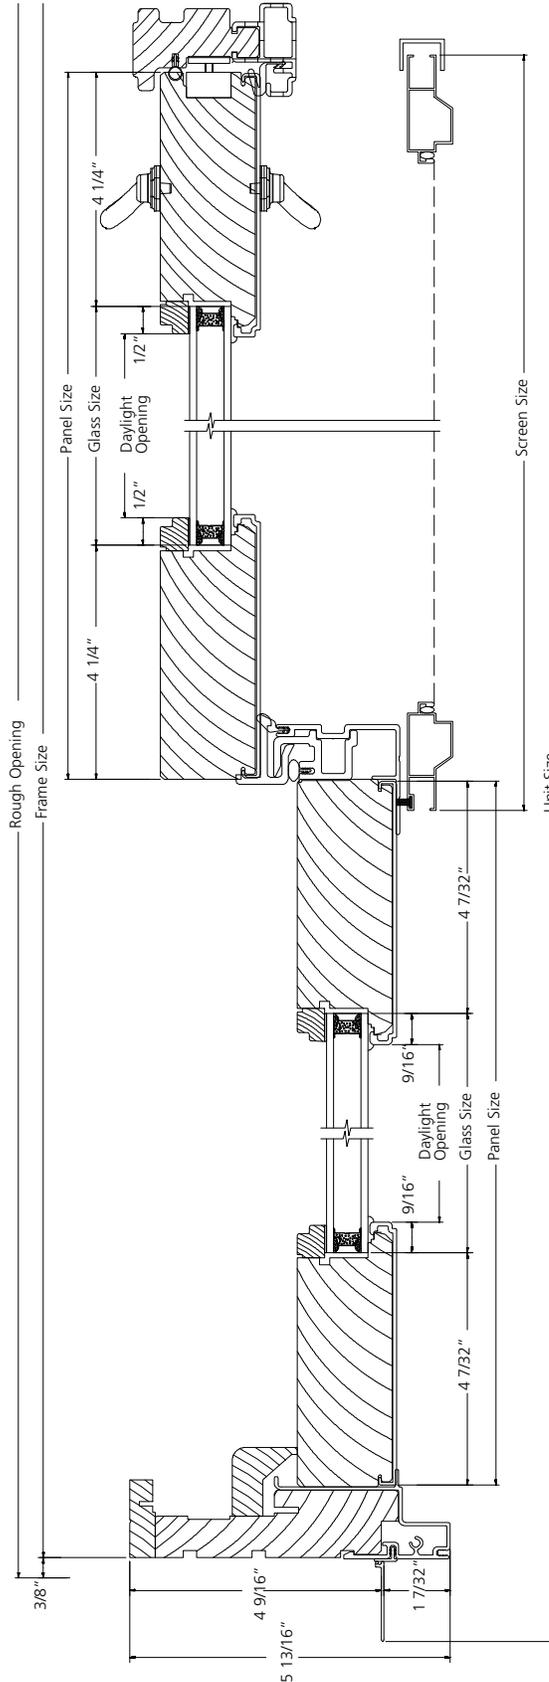

**HORIZONTAL SECTION**

SCALE: 6" = 1'