
TABLE OF CONTENTS

Elevations/Sizes: 1/4" Scale

Double-Hung	4-2
Double-Hung Picture	4-10
Grilles & SDL Lite Patterns	4-24
Section Details: 6" Scale	4-25

DOUBLE-HUNG

UNIT SIZE
ROUGH OPENING
FRAME SIZE
DAYLIGHT OPENING

17 1/2"(445) 18"(457)	19 1/2"(495) 20"(508)	21 1/2"(546) 22"(559)	23 1/2"(597) 24"(610)	25 1/2"(648) 26"(660)	27 1/2"(699) 28"(711)	29 1/2"(749) 30"(762)	31 1/2"(800) 32"(813)	33 1/2"(851) 34"(864)	
17 1/2"(445) 10 1/4"(260)	19 1/2"(495) 12 1/4"(311)	21 1/2"(546) 14 1/4"(362)	23 1/2"(597) 16 1/4"(413)	25 1/2"(648) 18 1/4"(464)	27 1/2"(699) 20 1/4"(514)	29 1/2"(749) 22 1/4"(565)	31 1/2"(800) 24 1/4"(616)	33 1/2"(851) 26 1/4"(667)	
29 1/2"(749) 30"(762) 29 1/2"(749) 9 13/16"(249)[2]									
35 1/2"(902) 36"(914) 35 1/2"(902) 12 13/16"(325)[2]									
36 1/2"(927) 37"(940) 36 1/2"(927) 13 5/16"(338)[2]									
37 1/2"(953) 38"(965) 37 1/2"(953) 13 13/16"(351)[2]									
40 1/2"(1029) 41"(1041) 40 1/2"(1029) 15 5/16"(389)[2]									
41 1/2"(1054) 42"(1067) 41 1/2"(1054) 15 13/16"(402)[2]									
45 1/2"(1156) 46"(1168) 45 1/2"(1156) 17 13/16"(452)[2]									
47 1/2"(1207) 48"(1219) 47 1/2"(1207) 18 13/16"(478)[2]									

ELEVATION SYMBOL LEGEND:
VALUES IN () ARE IN MILLIMETER CONVERSIONS
VALUES IN [] ARE NUMBER OF DAYLIGHT OPENINGS PER UNIT

Note: Elevations shown DO NOT have exterior trim. Subtract 1/2"(12.7) from M.O.(Masonry Opening) for Unit Sizes. Masonry openings above include Sill Nose, see Trim Options page for Sill Nose specifications. For other Trim Options refer to the Unit Sizing, Rough Opening & Masonry Openings page.

SCALE: 1/4" = 1'

DOUBLE-HUNG

UNIT SIZE
ROUGH OPENING
FRAME SIZE
DAYLIGHT OPENING

17 1/2"(445)
18"(457)
17 1/2"(445)
10 1/4"(260)

19 1/2"(495)
20"(508)
19 1/2"(495)
12 1/4"(311)

21 1/2"(546)
22"(559)
21 1/2"(546)
14 1/4"(362)

23 1/2"(597)
24"(610)
23 1/2"(597)
16 1/4"(413)

25 1/2"(648)
26"(660)
25 1/2"(648)
18 1/4"(464)


27 1/2"(699)
28"(711)
27 1/2"(699)
20 1/4"(514)

29 1/2"(749)
30"(762)
29 1/2"(749)
22 1/4"(565)


31 1/2"(800)
32"(813)
31 1/2"(800)
24 1/4"(616)

33 1/2"(851)
34"(864)
33 1/2"(851)
26 1/4"(667)

48 1/2"(1232)
49"(1245)
48 1/2"(1232)
19 5/16"(491) [2]

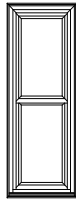

VDH1849

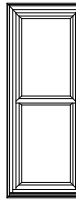


VDH2049



VDH2249



VDH2449

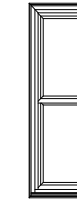

VDH2649



VDH2849



VDH3049




VDH3249




VDH3449


52 1/2"(1334)
53"(1346)
52 1/2"(1334)
21 5/16"(541) [2]

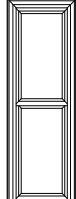


VDH1853

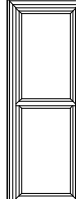


VDH2053

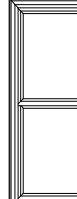


VDH2253

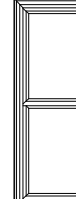


VDH2453

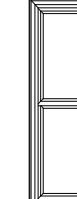

VDH2653

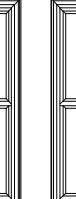


VDH2853

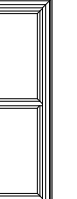

VDH3053




VDH3253

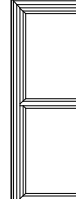


VDH3453


53 1/2"(1359)
54"(1372)
53 1/2"(1359)
21 13/16"(554) [2]

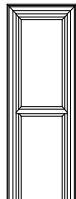


VDH1854

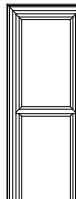


VDH2054

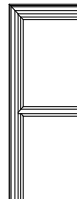

VDH2254

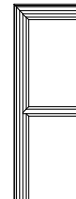


VDH2454

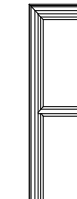

VDH2654




VDH2854

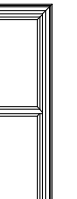

VDH3054




VDH3254

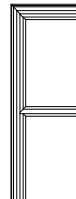


VDH3454

56 1/2"(1435)
57"(1449)
56 1/2"(1435)
23 5/16"(592) [2]

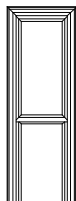

VDH1857

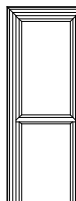


VDH2057



VDH2257



VDH2457

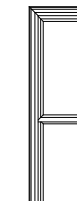

VDH2657




VDH2857



VDH3057




VDH3257

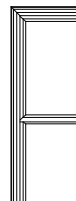


VDH3457


59 1/2"(1511)
60"(1524)
59 1/2"(1511)
24 13/16"(630) [2]

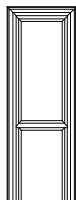

VDH1860

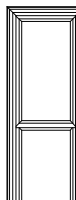


VDH2060

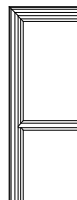


VDH2260




VDH2460

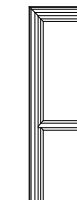

VDH2660

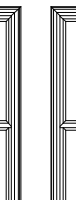

VDH2860

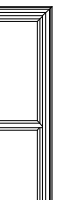

VDH3060




VDH3260




VDH3460

61 1/2"(1562)
62"(1575)
61 1/2"(1562)
25 13/16"(656) [2]

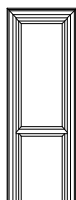

VDH1862

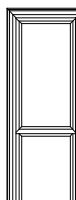


VDH2062




VDH2262




VDH2462

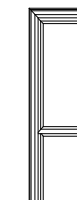

VDH2662

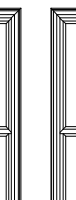


VDH2862

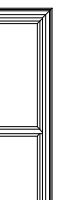

VDH3062



VDH3262

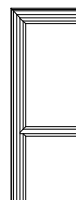

VDH3462

ELEVATION SYMBOL LEGEND:
VALUES IN () ARE IN MILLIMETER CONVERSIONS
VALUES IN [] ARE NUMBER OF DAYLIGHT OPENINGS PER UNIT

Note: Elevations shown DO NOT have exterior trim. Subtract 1/2" (12.7) from M.O. (Masonry Opening) for Unit Sizes. Masonry openings above include Sill Nose, see Trim Options page for Sill Nose specifications. For other Trim Options refer to the Unit Sizing, Rough Opening & Masonry Openings page.


SCALE: 1/4" = 1'

DOUBLE-HUNG


UNIT SIZE
ROUGH OPENING
FRAME SIZE
DAYLIGHT OPENING

17 1/2"(445)	19 1/2"(495)	21 1/2"(546)	23 1/2"(597)	25 1/2"(648)	27 1/2"(699)	29 1/2"(749)	31 1/2"(800)	33 1/2"(851)
18"(457)	20"(508)	22"(559)	24"(610)	26"(660)	28"(711)	30"(762)	32"(813)	34"(864)
17 1/2"(445)	19 1/2"(495)	21 1/2"(546)	23 1/2"(597)	25 1/2"(648)	27 1/2"(699)	29 1/2"(749)	31 1/2"(800)	33 1/2"(851)
10 1/4"(260)	12 1/4"(311)	14 1/4"(362)	16 1/4"(413)	18 1/4"(464)	20 1/4"(514)	22 1/4"(565)	24 1/4"(616)	26 1/4"(667)


64 1/2"(1638)
65"(1651)
64 1/2"(1638)
27 5/16"(694)[2]

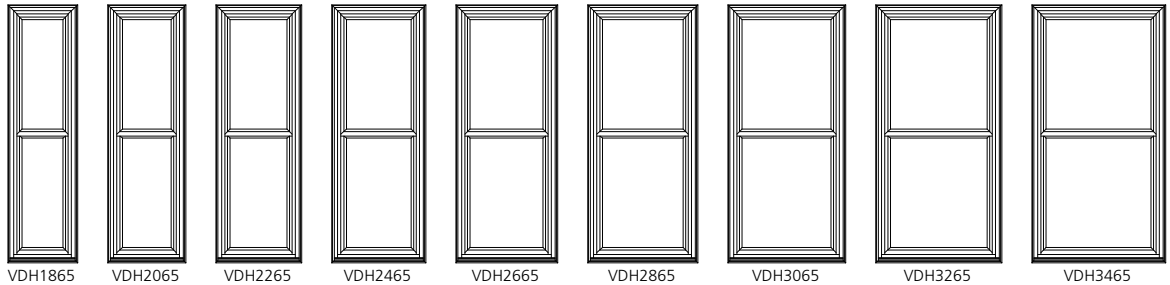


65 1/2"(1664)
66"(1676)
65 1/2"(1664)
27 13/16"(706)[2]

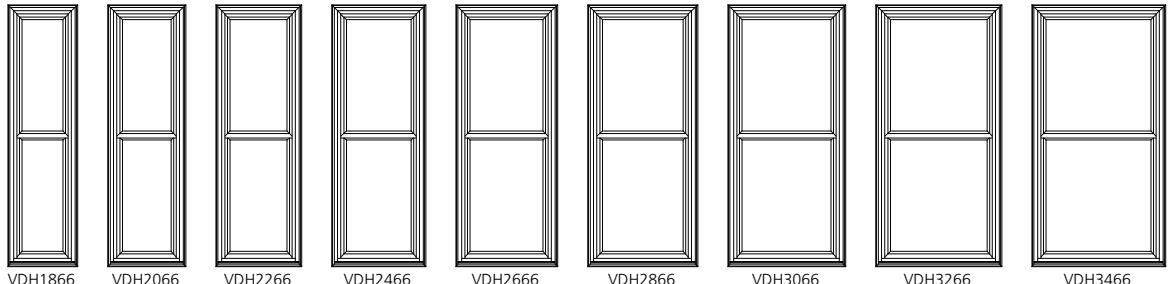


68 1/2"(1740)
69"(1753)
68 1/2"(1740)
29 5/16"(745)[2]

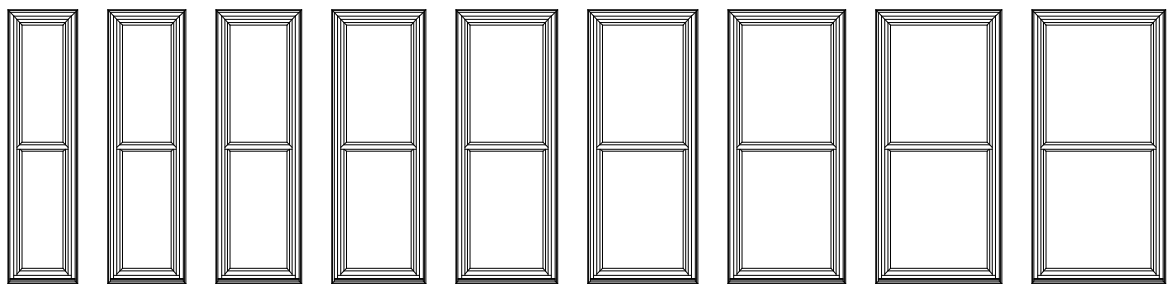

71 1/2"(1816)
72"(1829)
71 1/2"(1816)
30 13/16"(783)[2]

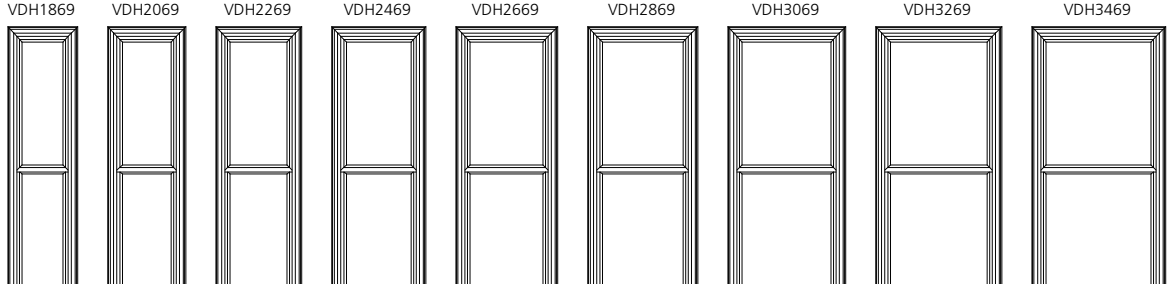

73 1/2"(1867)
74"(1880)
73 1/2"(1867)
31 13/16"(808)[2]

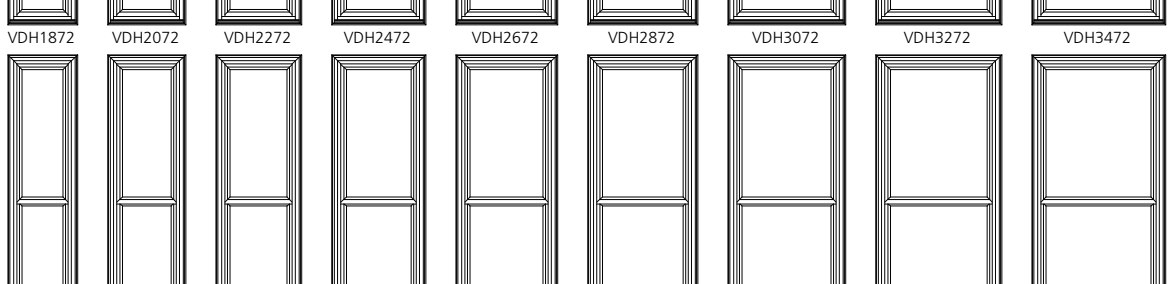









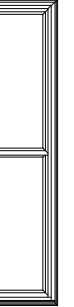
ELEVATION SYMBOL LEGEND:
VALUES IN () ARE IN MILLIMETER CONVERSIONS
VALUES IN [] ARE NUMBER OF DAYLIGHT OPENINGS PER UNIT

Note: Elevations shown DO NOT have exterior trim. Subtract 1/2"(12.7) from M.O.(Masonry Opening) for Unit Sizes. Masonry openings above include Sill Nose, see Trim Options page for Sill Nose specifications. For other Trim Options refer to the Unit Sizing, Rough Opening & Masonry Openings page.

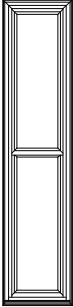SCALE: 1/4" = 1'

DOUBLE-HUNG

	17 1/2"(445)	19 1/2"(495)	21 1/2"(546)	23 1/2"(597)	25 1/2"(648)	27 1/2"(699)	29 1/2"(749)	31 1/2"(800)	33 1/2"(851)
UNIT SIZE	17 1/2"(445)	19 1/2"(495)	21 1/2"(546)	23 1/2"(597)	25 1/2"(648)	27 1/2"(699)	29 1/2"(749)	31 1/2"(800)	33 1/2"(851)
ROUGH OPENING	18"(457)	20"(508)	22"(559)	24"(610)	26"(660)	28"(711)	30"(762)	32"(813)	34"(864)
FRAME SIZE	17 1/2"(445)	19 1/2"(495)	21 1/2"(546)	23 1/2"(597)	25 1/2"(648)	27 1/2"(699)	29 1/2"(749)	31 1/2"(800)	33 1/2"(851)
DAYLIGHT OPENING	10 1/4"(260)	12 1/4"(311)	14 1/4"(362)	16 1/4"(413)	18 1/4"(464)	20 1/4"(514)	22 1/4"(565)	24 1/4"(616)	26 1/4"(667)

<p>76 1/2"(1943) 77"(1956) 76 1/2"(1943) 33 5/16"(846)[]</p>									
	VDH1877	VDH2077	VDH2277	VDH2477	VDH2677	VDH2877	VDH3077	VDH3277	VDH3477

ELEVATION SYMBOL LEGEND:
 VALUES IN () ARE IN MILLIMETER CONVERSIONS
 VALUES IN [] ARE NUMBER OF DAYLIGHT OPENINGS PER UNIT

Note: Elevations shown DO NOT have exterior trim. Subtract 1/2"(12.7) from M.O.(Masonry Opening) for Unit Sizes. Masonry openings above include Sill Nose, see Trim Options page for Sill Nose specifications. For other Trim Options refer to the Unit Sizing, Rough Opening & Masonry Openings page.

SCALE: 1/4" = 1'

DOUBLE-HUNG

UNIT SIZE
ROUGH OPENING
FRAME SIZE
DAYLIGHT OPENING

35 1/2" (902)
36" (914)
35 1/2" (902)
28 1/4" (718)

37 1/2" (953)
38" (965)
37 1/2" (953)
30 1/4" (768)


39 1/2" (1003)
40" (1016)
39 1/2" (1003)
32 1/4" (819)

41 1/2" (1054)
42" (1067)
41 1/2" (1054)
34 1/4" (870)


45 1/2" (1156)
46" (1168)
45 1/2" (1156)
38 1/4" (972)

47 1/2" (1207)
48" (1219)
47 1/2" (1207)
40 1/4" (1022)


29 1/2" (749)
30" (762)
29 1/2" (749)
9 13/16" (249) [2]

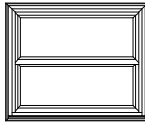


VDH3630

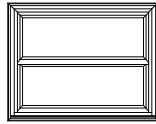

VDH3830

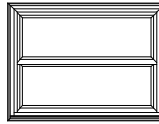

VDH4030

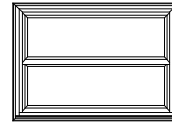

VDH4230




VDH4630




VDH4830


35 1/2" (902)
36" (914)
35 1/2" (902)
12 13/16" (325) [2]

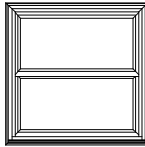


VDH3636

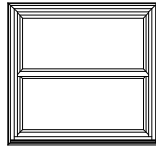


VDH3836

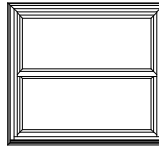

VDH4036

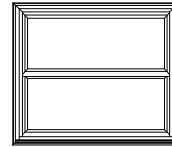

VDH4236

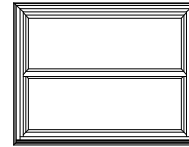


VDH4636




VDH4836


36 1/2" (927)
37" (940)
36 1/2" (927)
13 5/16" (338) [2]

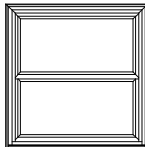


VDH3637

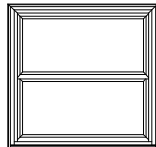


VDH3837

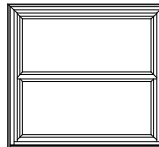

VDH4037

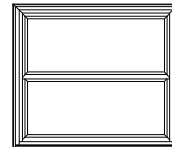

VDH4237

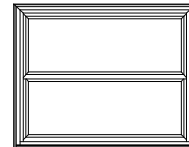


VDH4637




VDH4837


37 1/2" (953)
38" (965)
37 1/2" (953)
13 13/16" (351) [2]

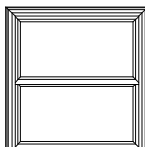


VDH3638

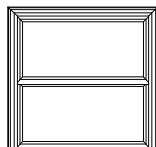


VDH3838

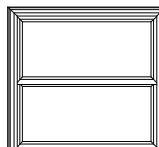


VDH4038

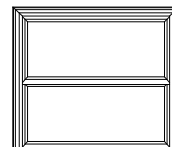

VDH4238

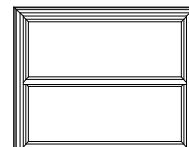


VDH4638

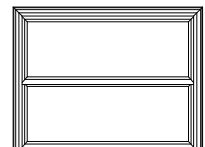


VDH4838


40 1/2" (1029)
41" (1041)
40 1/2" (1029)
15 5/16" (389) [2]

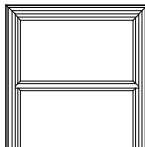


VDH3641

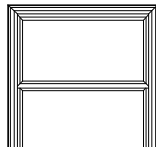


VDH3841

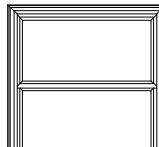

VDH4041

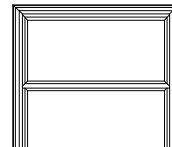

VDH4241

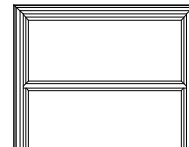


VDH4641




VDH4841


41 1/2" (1054)
42" (1067)
41 1/2" (1054)
15 13/16" (402) [2]

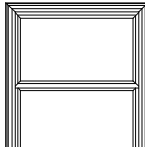


VDH3642

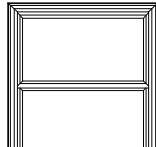


VDH3842

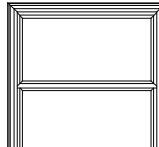

VDH4042

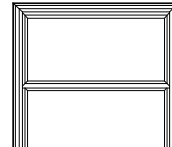

VDH4242

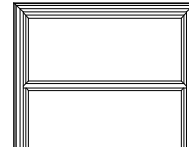


VDH4642




VDH4842


45 1/2" (1156)
46" (1168)
45 1/2" (1156)
17 13/16" (452) [2]

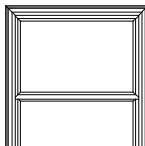


VDH3646

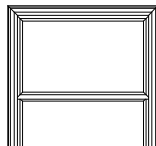


VDH3846

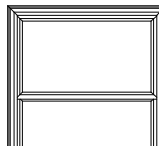

VDH4046

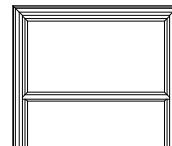

VDH4246

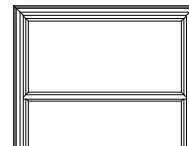


VDH4646




VDH4846


47 1/2" (1207)
48" (1219)
47 1/2" (1207)
18 13/16" (478) [2]

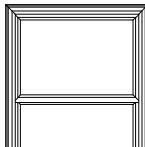


VDH3648

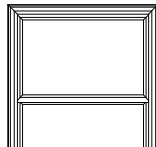


VDH3848

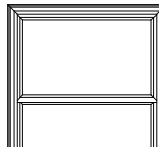


VDH4048

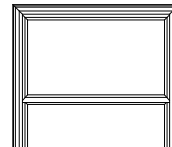

VDH4248

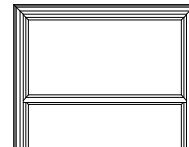

VDH4648

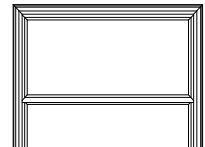

VDH4848

ELEVATION SYMBOL LEGEND:
VALUES IN () ARE IN MILLIMETER CONVERSIONS
VALUES IN [] ARE NUMBER OF DAYLIGHT OPENINGS PER UNIT

Note: Elevations shown DO NOT have exterior trim. Subtract 1/2" (12.7) from M.O. (Masonry Opening) for Unit Sizes. Masonry openings above include Sill Nose, see Trim Options page for Sill Nose specifications. For other Trim Options refer to the Unit Sizing, Rough Opening & Masonry Openings page.

SCALE: 1/4" = 1'

DOUBLE-HUNG

UNIT SIZE
ROUGH OPENING
FRAME SIZE
DAYLIGHT OPENING

35 1/2"(902)
36"(914)
35 1/2"(902)
28 1/4"(718)

37 1/2"(953)
38"(965)
37 1/2"(953)
30 1/4"(768)


39 1/2"(1003)
40"(1016)
39 1/2"(1003)
32 1/4"(819)

41 1/2"(1054)
42"(1067)
41 1/2"(1054)
34 1/4"(870)


45 1/2"(1156)
46"(1168)
45 1/2"(1156)
38 1/4"(972)

47 1/2"(1207)
48"(1219)
47 1/2"(1207)
40 1/4"(1022)


48 1/2"(1232)
49"(1245)
48 1/2"(1232)
19 5/16"(491)[2]

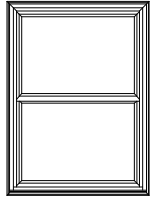


VDH3649

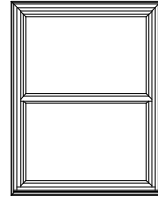


VDH3849

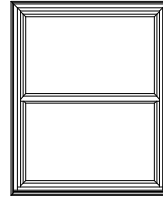


VDH4049

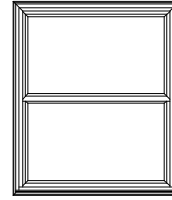

VDH4249

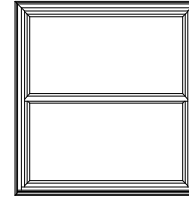


VDH4649

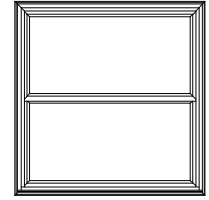


VDH4849


52 1/2"(1334)
53"(1346)
52 1/2"(1334)
21 5/16"(541)[2]

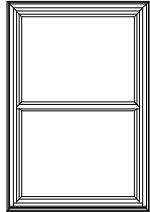


VDH3653

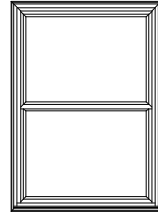


VDH3853

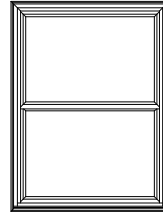


VDH4053

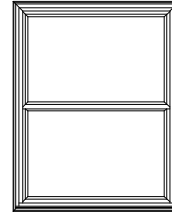

VDH4253

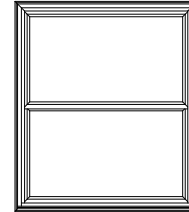


VDH4653

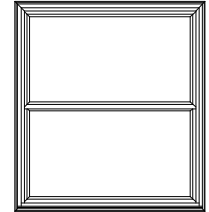


VDH4853


53 1/2"(1359)
54"(1372)
53 1/2"(1359)
21 13/16"(554)[2]

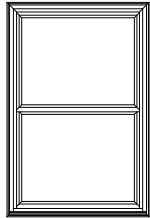


VDH3654

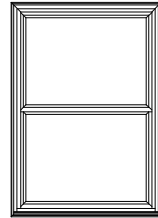


VDH3854

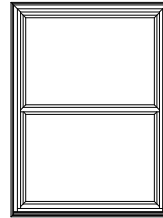


VDH4054

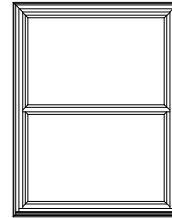

VDH4254

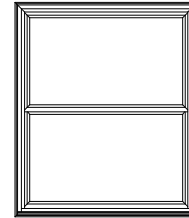


VDH4654

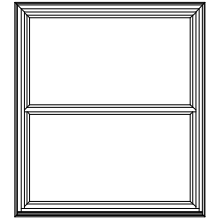


VDH4854


56 1/2"(1435)
57"(1449)
56 1/2"(1435)
23 5/16"(592)[2]

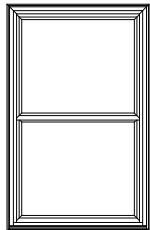


VDH3657

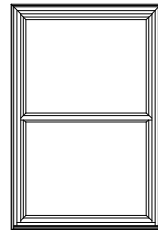


VDH3857

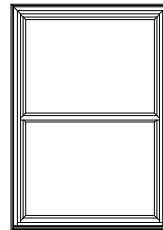


VDH4057

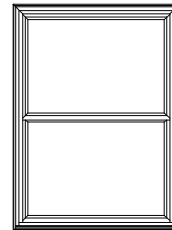

VDH4257

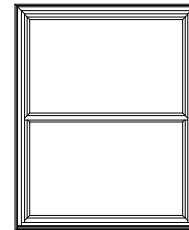


VDH4657

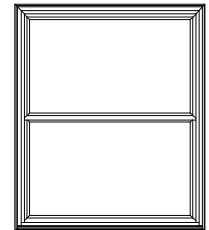


VDH4857


59 1/2"(1511)
60"(1524)
59 1/2"(1511)
24 13/16"(630)[2]

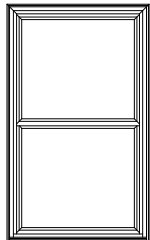


VDH3660

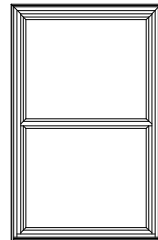


VDH3860

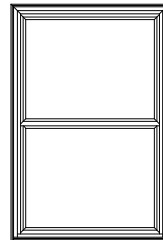


VDH4060

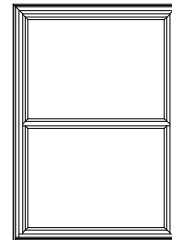

VDH4260

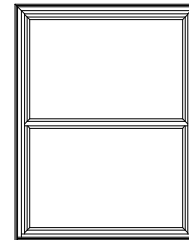


VDH4660

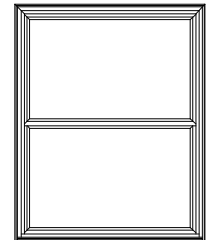


VDH4860


61 1/2"(1562)
62"(1575)
61 1/2"(1562)
25 13/16"(656)[2]

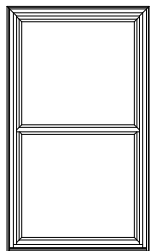


VDH3662

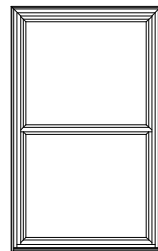


VDH3862

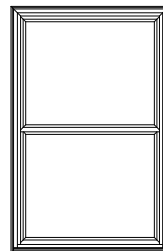


VDH4062

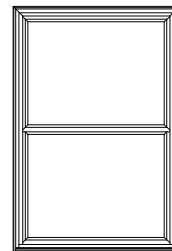

VDH4262

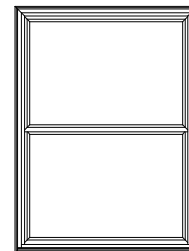

VDH4662

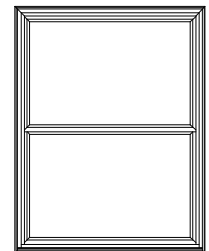

VDH4862

ELEVATION SYMBOL LEGEND:
VALUES IN () ARE IN MILLIMETER CONVERSIONS
VALUES IN [] ARE NUMBER OF DAYLIGHT OPENINGS PER UNIT

Note: Elevations shown DO NOT have exterior trim. Subtract 1/2"(12.7) from M.O.(Masonry Opening) for Unit Sizes. Masonry openings above include Sill Nose, see Trim Options page for Sill Nose specifications. For other Trim Options refer to the Unit Sizing, Rough Opening & Masonry Openings page.

SCALE: 1/4" = 1'

DOUBLE-HUNG

UNIT SIZE
ROUGH OPENING
FRAME SIZE
DAYLIGHT OPENING

35 1/2"(902)
36"(914)
35 1/2"(902)
28 1/4"(718)

37 1/2"(953)
38"(965)
37 1/2"(953)
30 1/4"(768)


39 1/2"(1003)
40"(1016)
39 1/2"(1003)
32 1/4"(819)

41 1/2"(1054)
42"(1067)
41 1/2"(1054)
34 1/4"(870)


45 1/2"(1156)
46"(1168)
45 1/2"(1156)
38 1/4"(972)

47 1/2"(1207)
48"(1219)
47 1/2"(1207)
40 1/4"(1022)


64 1/2"(1638)
65"(1651)
64 1/2"(1638)
27 5/16"(694)[2]

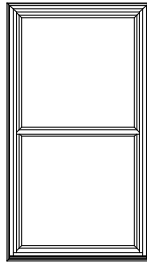


VDH3665

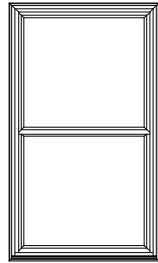


VDH3865

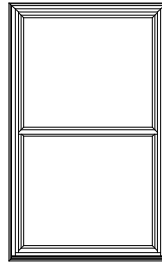


VDH4065

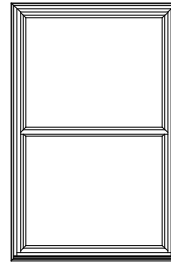

VDH4265

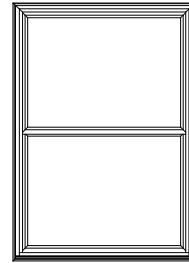


VDH4665

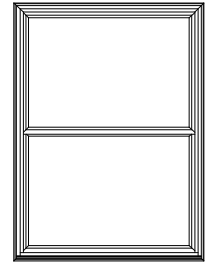


VDH4865


65 1/2"(1664)
66"(1676)
65 1/2"(1664)
27 13/16"(706)[2]

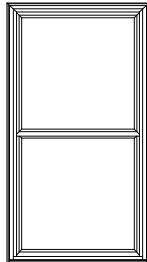


VDH3666

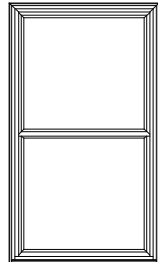


VDH3866

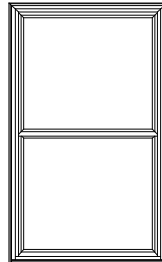


VDH4066

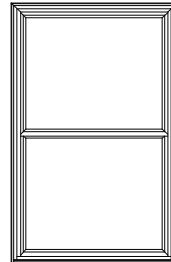

VDH4266

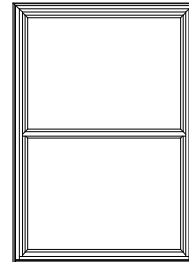


VDH4666

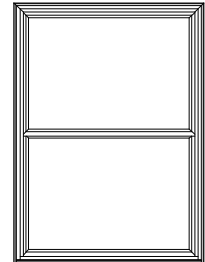


VDH4866


68 1/2"(1740)
69"(1753)
68 1/2"(1740)
29 5/16"(745)[2]

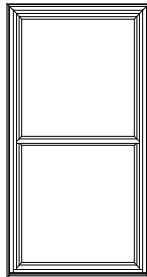


VDH3669

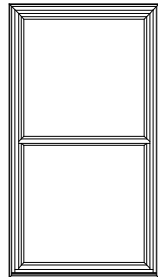


VDH3869

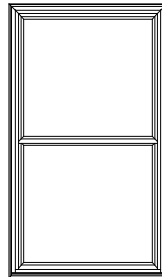


VDH4069

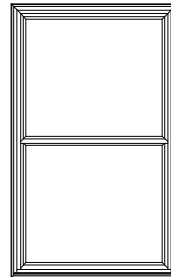

VDH4269

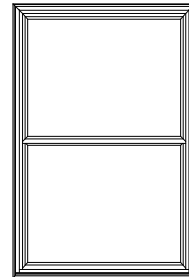


VDH4669

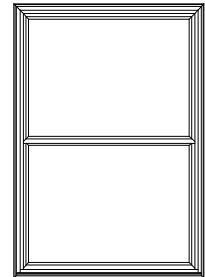


VDH4869


71 1/2"(1816)
72"(1829)
71 1/2"(1816)
30 13/16"(783)[2]

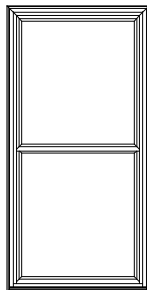


VDH3672

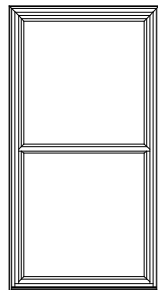


VDH3872

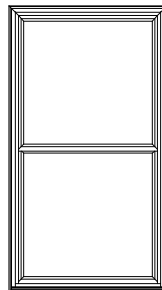


VDH4072

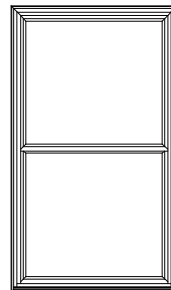

VDH4272

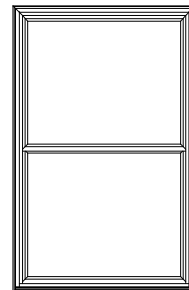


VDH4672

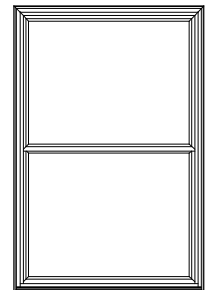


VDH4872


73 1/2"(1867)
74"(1880)
73 1/2"(1867)
31 13/16"(808)[2]

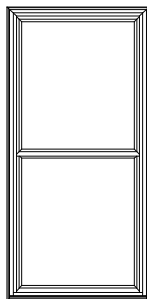


VDH3674

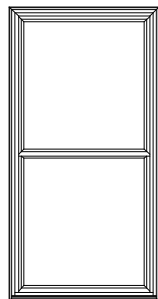


VDH3874

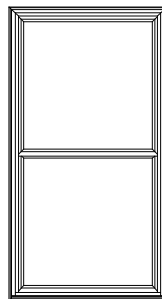


VDH4074

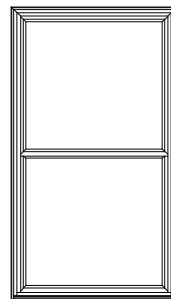

VDH4274

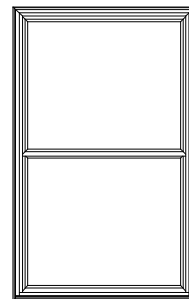

VDH4674

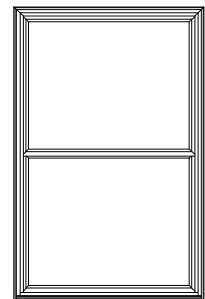

VDH4874

ELEVATION SYMBOL LEGEND:
VALUES IN () ARE IN MILLIMETER CONVERSIONS
VALUES IN [] ARE NUMBER OF DAYLIGHT OPENINGS PER UNIT

Note: Elevations shown DO NOT have exterior trim. Subtract 1/2" (12.7) from M.O.(Masonry Opening) for Unit Sizes. Masonry openings above include Sill Nose, see Trim Options page for Sill Nose specifications. For other Trim Options refer to the Unit Sizing, Rough Opening & Masonry Openings page.

SCALE: 1/4" = 1'

DOUBLE-HUNG

UNIT SIZE
ROUGH OPENING
FRAME SIZE
DAYLIGHT OPENING

35 1/2"(902)
36"(914)
35 1/2"(902)
28 1/4"(718)

37 1/2"(953)
38"(965)
37 1/2"(953)
30 1/4"(768)


39 1/2"(1003)
40"(1016)
39 1/2"(1003)
32 1/4"(819)

41 1/2"(1054)
42"(1067)
41 1/2"(1054)
34 1/4"(870)


45 1/2"(1156)
46"(1168)
45 1/2"(1156)
38 1/4"(972)

47 1/2"(1207)
48"(1219)
47 1/2"(1207)
40 1/4"(1022)


76 1/2"(1943)
77"(1956)
76 1/2"(1943)
33 5/16"(846)[2]

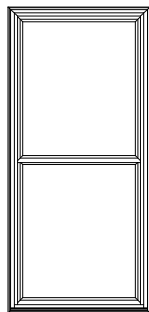


VDH3677

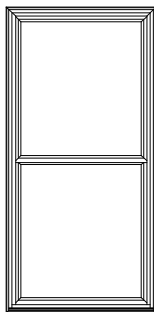


VDH3877

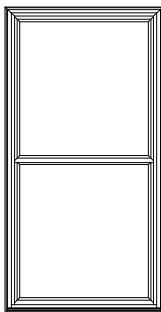


VDH4077

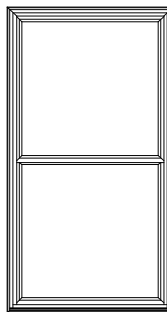

VDH4277

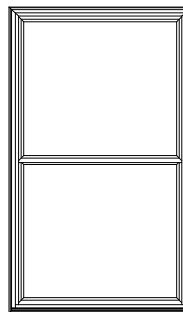

VDH4677

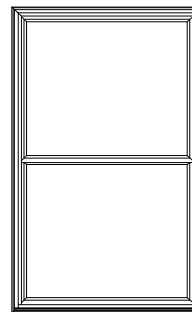






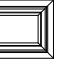

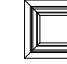
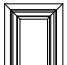
 
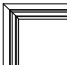
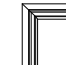

 

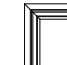











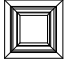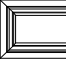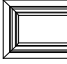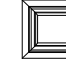


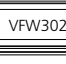

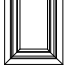




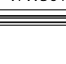


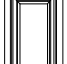













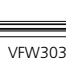

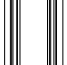







VDH4877

ELEVATION SYMBOL LEGEND:
VALUES IN () ARE IN MILLIMETER CONVERSIONS
VALUES IN [] ARE NUMBER OF DAYLIGHT OPENINGS PER UNIT

Note: Elevations shown DO NOT have exterior trim. Subtract 1/2"(12.7) from M.O.(Masonry Opening) for Unit Sizes. Masonry openings above include Sill Nose, see Trim Options page for Sill Nose specifications. For other Trim Options refer to the Unit Sizing, Rough Opening & Masonry Openings page.

SCALE: 1/4" = 1'

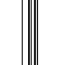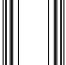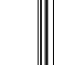DOUBLE-HUNG PICTURE

UNIT SIZE	14 1/2" (368)	20 1/2" (521)	24 1/2" (622)	26 1/2" (673)	28 1/2" (724)	32 1/2" (826)	34 1/2" (876)	36 1/2" (927)
ROUGH OPENING	12" (305)	18" (457)	22" (559)	24" (610)	26" (660)	30" (762)	32" (813)	34" (864)
FRAME SIZE	11 1/2" (292)	17 1/2" (445)	21 1/2" (546)	23 1/2" (597)	25 1/2" (648)	29 1/2" (749)	31 1/2" (800)	33 1/2" (851)
DAYLIGHT OPENING	6 13/16" (173)	12 13/16" (325)	16 13/16" (427)	18 13/16" (478)	20 13/16" (529)	24 13/16" (630)	26 13/16" (681)	28 13/16" (732)
14 1/2" (368) 12" (305) 11 1/2" (292) 6 13/16" (173)								
20 1/2" (521) 18" (457) 17 1/2" (445) 12 13/16" (325)								
26 1/2" (673) 24" (610) 23 1/2" (597) 18 13/16" (478)								
32 1/2" (826) 30" (762) 29 1/2" (749) 24 13/16" (630)								
38 1/2" (978) 36" (914) 35 1/2" (902) 30 13/16" (783)								
44 1/2" (1130) 42" (1067) 41 1/2" (1054) 36 13/16" (910)								
50 1/2" (1283) 48" (1219) 47 1/2" (1207) 42 13/16" (1087)								
56 1/2" (1435) 54" (1372) 53 1/2" (1359) 48 13/16" (1240)								

































ELEVATION SYMBOL LEGEND:
VALUES IN () ARE IN MILLIMETER CONVERSIONS

Note: Elevations shown DO NOT have exterior trim. Subtract 1/2" (12.7) from M.O. (Masonry Opening) for Unit Sizes. Masonry openings above include Sill Nose, see Trim Options page for Sill Nose specifications. For other Trim Options refer to the Unit Sizing, Rough Opening & Masonry Openings page.

SCALE: 1/4" = 1'

DOUBLE-HUNG PICTURE

UNIT SIZE	14 1/2" (368)	20 1/2" (521)	24 1/2" (622)	26 1/2" (673)	28 1/2" (724)	32 1/2" (826)	34 1/2" (876)	36 1/2" (927)
ROUGH OPENING	12" (305)	18" (457)	22" (559)	24" (610)	26" (660)	30" (762)	32" (813)	34" (864)
FRAME SIZE	11 1/2" (292)	17 1/2" (445)	21 1/2" (546)	23 1/2" (597)	25 1/2" (648)	29 1/2" (749)	31 1/2" (800)	33 1/2" (851)
DAYLIGHT OPENING	6 13/16" (173)	12 13/16" (325)	16 13/16" (427)	18 13/16" (478)	20 13/16" (529)	24 13/16" (630)	26 13/16" (681)	28 13/16" (732)

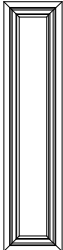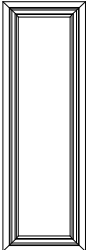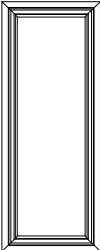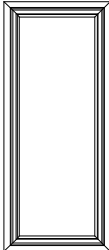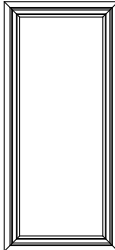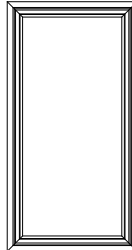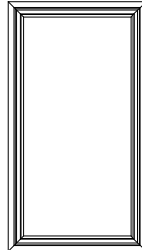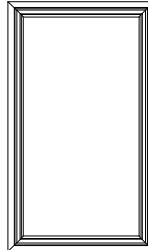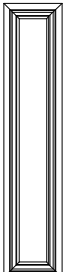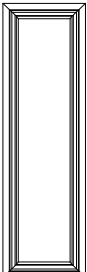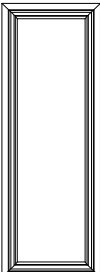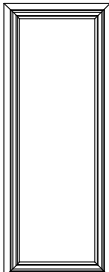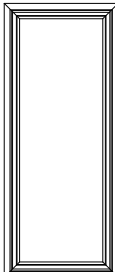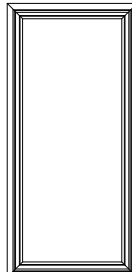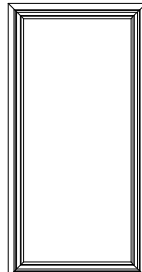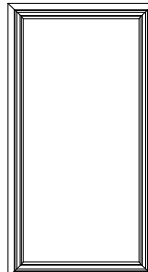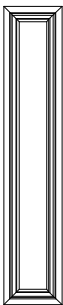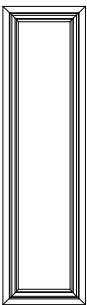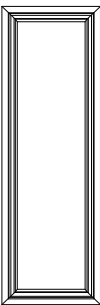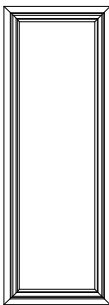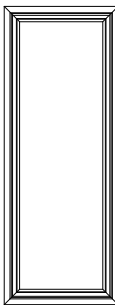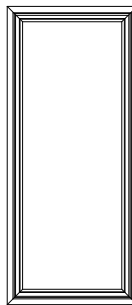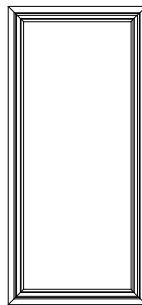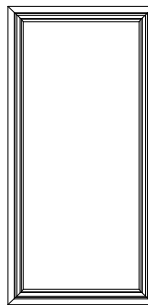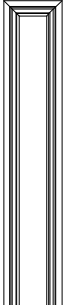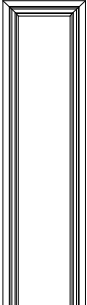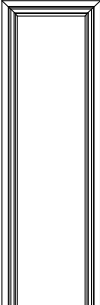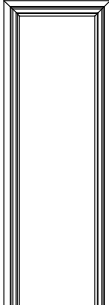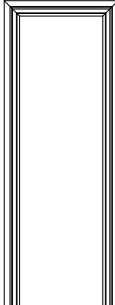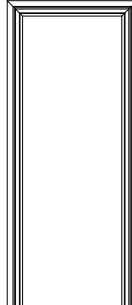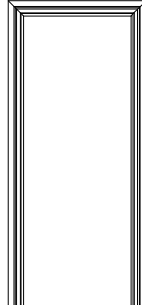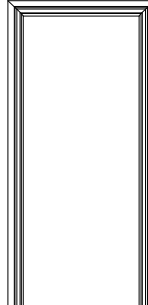62 1/2" (1588) 60" (1524) 59 1/2" (1511) 54 13/16" (1392)								
VFW1260	VFW1860	VFW2260	VFW2460	VFW2660	VFW3060	VFW3260	VFW3460	
68 1/2" (1740) 66" (1676) 65 1/2" (1664) 60 13/16" (1545)								
VFW1266	VFW1866	VFW2266	VFW2466	VFW2666	VFW3066	VFW3266	VFW3466	
74 1/2" (1892) 72" (1829) 71 1/2" (1816) 66 13/16" (1697)								
VFW1272	VFW1872	VFW2272	VFW2472	VFW2672	VFW3072	VFW3272	VFW3472	
80 1/2" (2045) 78" (1981) 77 1/2" (1969) 72 13/16" (1849)								
VFW1278	VFW1878	VFW2278	VFW2478	VFW2678	VFW3078	VFW3278	VFW3478	

ELEVATION SYMBOL LEGEND:
VALUES IN () ARE IN MILLIMETER CONVERSIONS


Note: Elevations shown DO NOT have exterior trim. Subtract 1/2" (12.7) from M.O. (Masonry Opening) for Unit Sizes. Masonry openings above include Sill Nose, see Trim Options page for Sill Nose specifications. For other Trim Options refer to the Unit Sizing, Rough Opening & Masonry Openings page.

SCALE: 1/4" = 1'


DOUBLE-HUNG PICTURE

UNIT SIZE	14 1/2"(368)	20 1/2"(521)	24 1/2"(622)	26 1/2"(673)	28 1/2"(724)	32 1/2"(826)	34 1/2"(876)	36 1/2"(927)
ROUGH OPENING	12"(305)	18"(457)	22"(559)	24"(610)	26"(660)	30"(762)	32"(813)	34"(864)
FRAME SIZE	11 1/2"(292)	17 1/2"(445)	21 1/2"(546)	23 1/2"(597)	25 1/2"(648)	29 1/2"(749)	31 1/2"(800)	33 1/2"(851)
DAYLIGHT OPENING	6 13/16"(173)	12 13/16"(325)	16 13/16"(427)	18 13/16"(478)	20 13/16"(529)	24 13/16"(630)	26 13/16"(681)	28 13/16"(732)


86 1/2"(2197)
84"(2134)
83 1/2"(2121)
78 13/16"(2002)

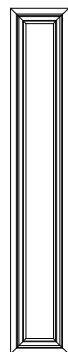


VFW1284

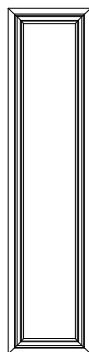


VFW1884

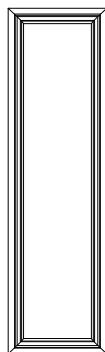


VFW2284

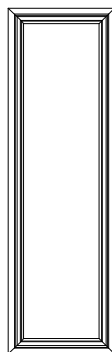


VFW2484

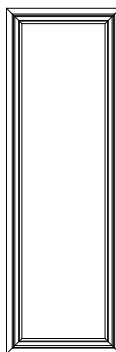


VFW2684

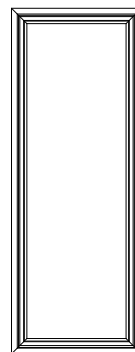

VFW3084

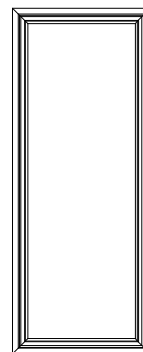


VFW3284

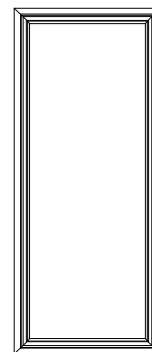


VFW3484


92 1/2"(2350)
90"(2286)
89 1/2"(2273)
84 13/16"(2154)

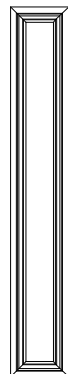


VFW1290

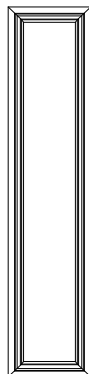


VFW1890

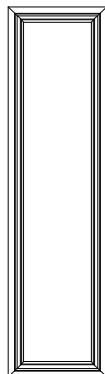


VFW2290

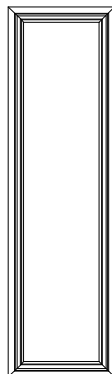


VFW2490

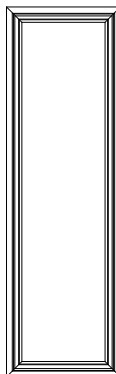


VFW2690

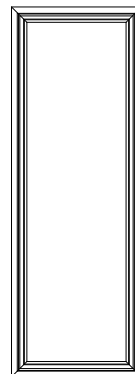

VFW3090

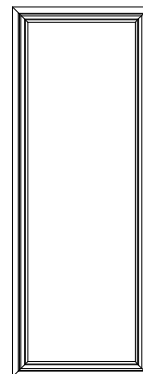


VFW3290

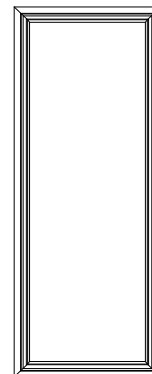


VFW3490


98 1/2"(2502)
96"(2438)
95 1/2"(2426)
90 13/16"(2307)

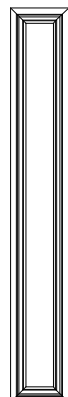


VFW1296

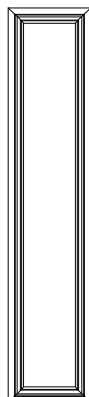


VFW1896

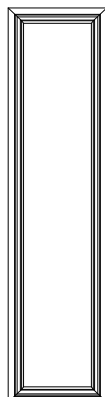


VFW2296

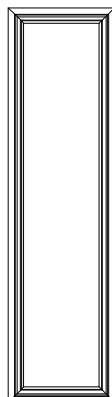


VFW2496

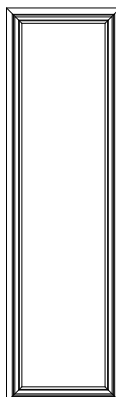


VFW2696

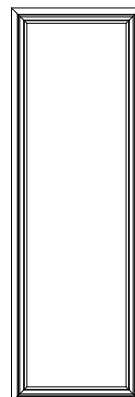

VFW3096

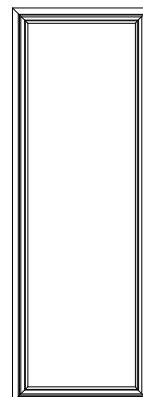

VFW3296

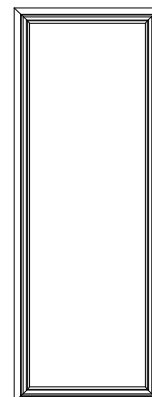
















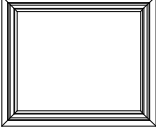
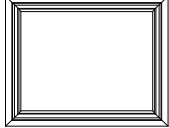



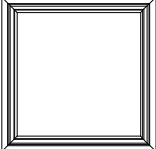
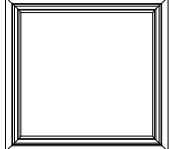
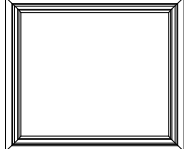
 
 
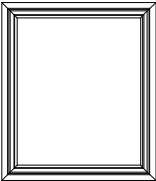
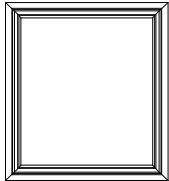
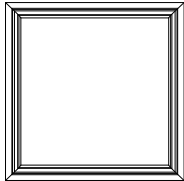
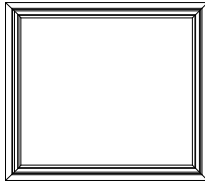

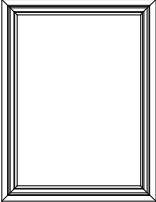
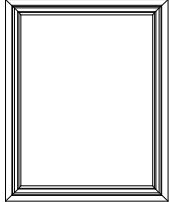
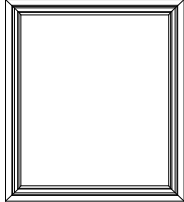
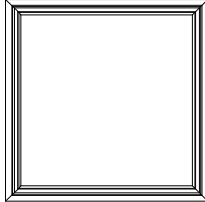
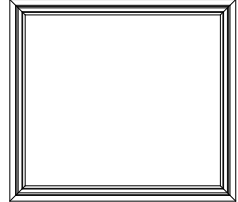
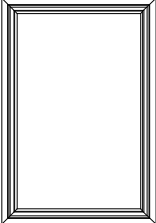
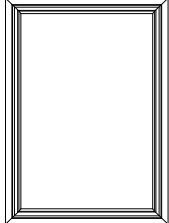
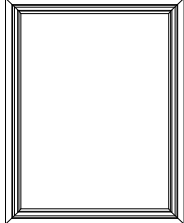
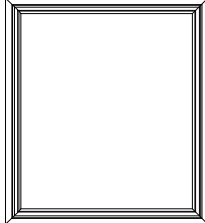
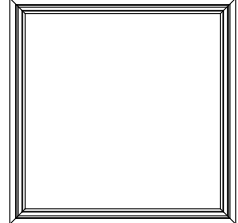
VFW3496

ELEVATION SYMBOL LEGEND:
VALUES IN () ARE IN MILLIMETER CONVERSIONS

Note: Elevations shown DO NOT have exterior trim. Subtract 1/2"(12.7) from M.O.(Masonry Opening) for Unit Sizes. Masonry openings above include Sill Nose, see Trim Options page for Sill Nose specifications. For other Trim Options refer to the Unit Sizing, Rough Opening & Masonry Openings page.

SCALE: 1/4" = 1'

DOUBLE-HUNG PICTURE

UNIT SIZE ROUGH OPENING FRAME SIZE DAYLIGHT OPENING	38 1/2" (978) 36" (914) 35 1/2" (902) 30 13/16" (783)	40 1/2" (1029) 38" (965) 37 1/2" (953) 32 13/16" (833)	44 1/2" (1130) 42" (1067) 41 1/2" (1054) 36 13/16" (910)	50 1/2" (1283) 48" (1219) 47 1/2" (1207) 42 13/16" (1087)	56 1/2" (1435) 54" (1372) 53 1/2" (1359) 48 13/16" (1240)
14 1/2" (368) 12" (305) 11 1/2" (292) 6 13/16" (173)	 VFW3612	 VFW3812	 VFW4212	 VFW4812	 VFW5412
20 1/2" (521) 18" (457) 17 1/2" (445) 12 13/16" (325)	 VFW3618	 VFW3818	 VFW4218	 VFW4818	 VFW5418
26 1/2" (673) 24" (610) 23 1/2" (597) 18 13/16" (478)	 VFW3624	 VFW3824	 VFW4224	 VFW4824	 VFW5424
32 1/2" (826) 30" (762) 29 1/2" (749) 24 13/16" (630)	 VFW3630	 VFW3830	 VFW4230	 VFW4830	 VFW5430
38 1/2" (978) 36" (914) 35 1/2" (902) 30 13/16" (783)	 VFW3636	 VFW3836	 VFW4236	 VFW4836	 VFW5436
44 1/2" (1130) 42" (1067) 41 1/2" (1054) 36 13/16" (910)	 VFW3642	 VFW3842	 VFW4242	 VFW4842	 VFW5442
50 1/2" (1283) 48" (1219) 47 1/2" (1207) 42 13/16" (1087)	 VFW3648	 VFW3848	 VFW4248	 VFW4848	 VFW5448
56 1/2" (1435) 54" (1372) 53 1/2" (1359) 48 13/16" (1240)	 VFW3654	 VFW3854	 VFW4254	 VFW4854	 VFW5454

ELEVATION SYMBOL LEGEND:
VALUES IN () ARE IN MILLIMETER CONVERSIONS

Note: Elevations shown DO NOT have exterior trim. Subtract 1/2" (12.7) from M.O. (Masonry Opening) for Unit Sizes. Masonry openings above include Sill Nose, see Trim Options page for Sill Nose specifications. For other Trim Options refer to the Unit Sizing, Rough Opening & Masonry Openings page.

SCALE: 1/4" = 1'

DOUBLE-HUNG PICTURE

UNIT SIZE
ROUGH OPENING
FRAME SIZE
DAYLIGHT OPENING

38 1/2" (978)
36" (914)
35 1/2" (902)
30 13/16" (783)


40 1/2" (1029)
38" (965)
37 1/2" (953)
32 13/16" (833)

44 1/2" (1130)
42" (1067)
41 1/2" (1054)
36 13/16" (910)


50 1/2" (1283)
48" (1219)
47 1/2" (1207)
42 13/16" (1087)

56 1/2" (1435)
54" (1372)
53 1/2" (1359)
48 13/16" (1240)


62 1/2" (1588)
60" (1524)
59 1/2" (1511)
54 13/16" (1392)

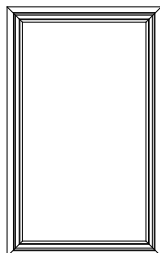


VFW3660

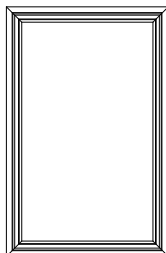


VFW3860

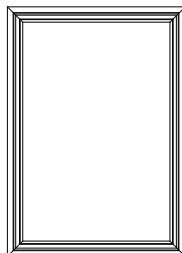

VFW4260

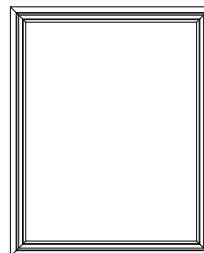


VFW4860

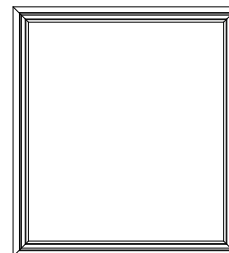


VFW5460


68 1/2" (1740)
66" (1676)
65 1/2" (1664)
60 13/16" (1545)

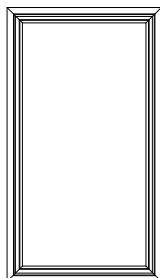


VFW3666

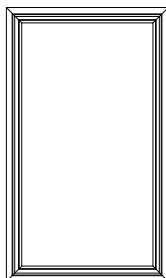


VFW3866

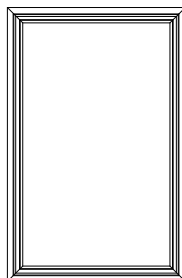

VFW4266

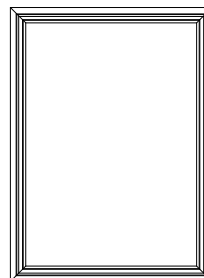


VFW4866

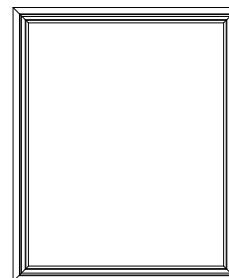


VFW5466


74 1/2" (1892)
72" (1829)
71 1/2" (1816)
66 13/16" (1697)

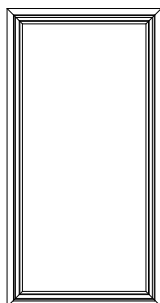


VFW3672

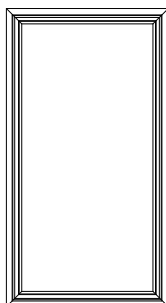


VFW3872

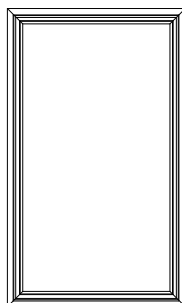

VFW4272

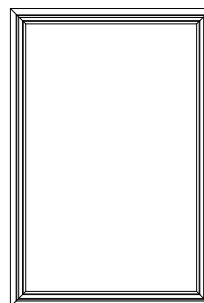


VFW4872

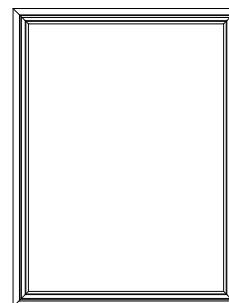


VFW5472


80 1/2" (2045)
78" (1981)
77 1/2" (1969)
72 13/16" (1849)

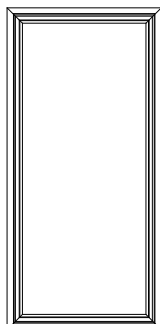


VFW3678

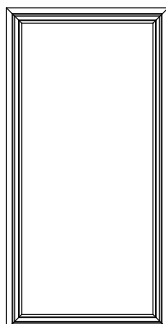


VFW3878

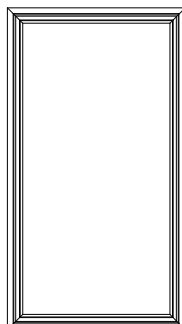

VFW4278

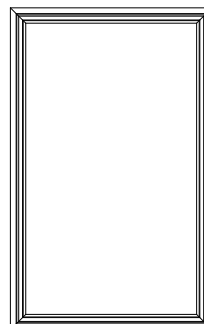

VFW4878

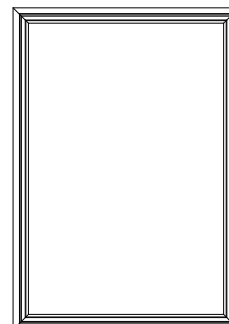

VFW5478

ELEVATION SYMBOL LEGEND:
VALUES IN () ARE IN MILLIMETER CONVERSIONS

Note: Elevations shown DO NOT have exterior trim. Subtract 1/2" (12.7) from M.O. (Masonry Opening) for Unit Sizes. Masonry openings above include Sill Nose, see Trim Options page for Sill Nose specifications. For other Trim Options refer to the Unit Sizing, Rough Opening & Masonry Openings page.

SCALE: 1/4" = 1'

DOUBLE-HUNG PICTURE

UNIT SIZE
ROUGH OPENING
FRAME SIZE
DAYLIGHT OPENING

38 1/2"(978)
36"(914)
35 1/2"(902)
30 13/16"(783)


40 1/2"(1029)
38"(965)
37 1/2"(953)
32 13/16"(833)

44 1/2"(1130)
42"(1067)
41 1/2"(1054)
36 13/16"(910)


50 1/2"(1283)
48"(1219)
47 1/2"(1207)
42 13/16"(1087)

56 1/2"(1435)
54"(1372)
53 1/2"(1359)
48 13/16"(1240)


86 1/2"(2197)
84"(2134)
83 1/2"(2121)
78 13/16"(2002)

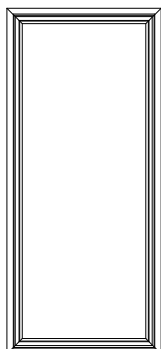


VFW3684

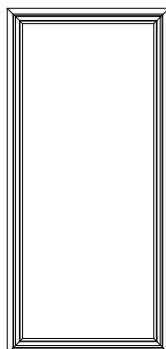


VFW3884

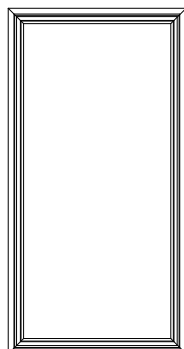

VFW4284

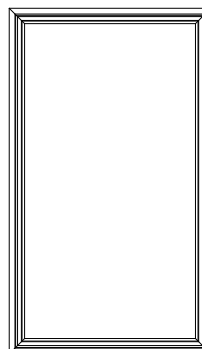


VFW4884

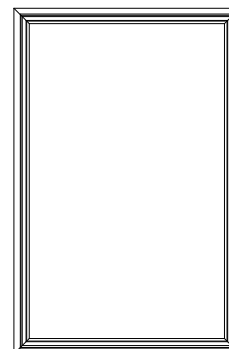


VFW5484


92 1/2"(2350)
90"(2286)
89 1/2"(2273)
84 13/16"(2154)

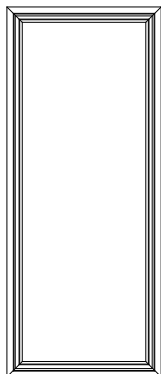


VFW3690

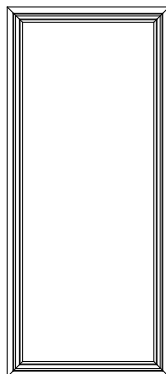


VFW3890

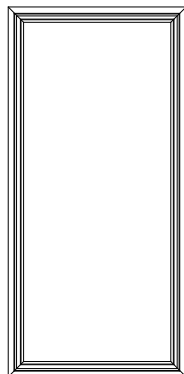

VFW4290

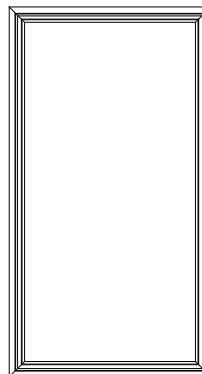


VFW4890

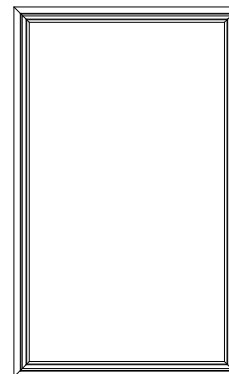


VFW5490


98 1/2"(2502)
96"(2438)
95 1/2"(2426)
90 13/16"(2307)

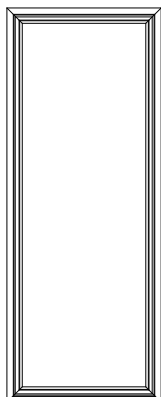


VFW3696

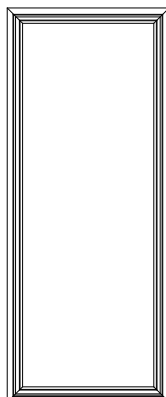


VFW3896

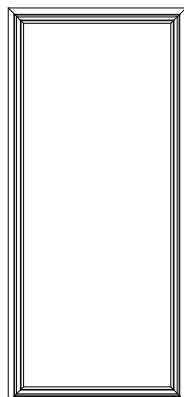

VFW4296

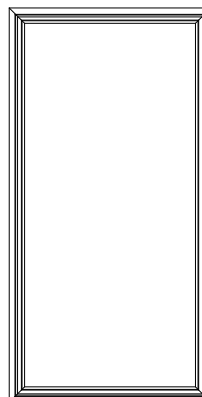

VFW4896

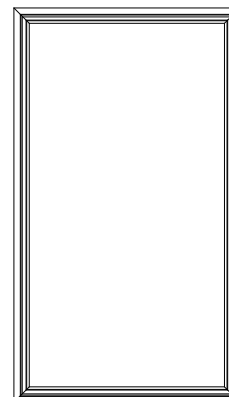

VFW5496

























ELEVATION SYMBOL LEGEND:
VALUES IN () ARE IN MILLIMETER CONVERSIONS

Note: Elevations shown DO NOT have exterior trim. Subtract 1/2"(12.7) from M.O.(Masonry Opening) for Unit Sizes. Masonry openings above include Sill Nose, see Trim Options page for Sill Nose specifications. For other Trim Options refer to the Unit Sizing, Rough Opening & Masonry Openings page.

SCALE: 1/4" = 1'

DOUBLE-HUNG PICTURE

UNIT SIZE
ROUGH OPENING
FRAME SIZE
DAYLIGHT OPENING

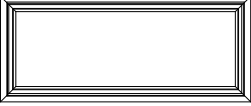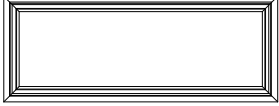 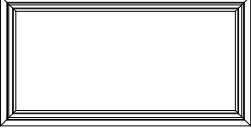   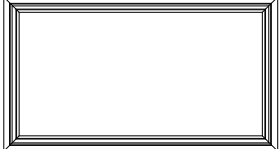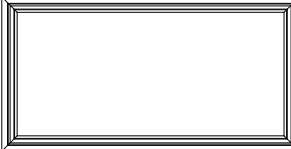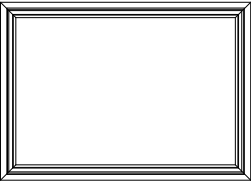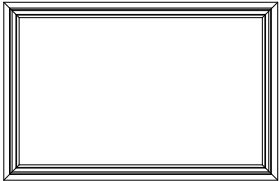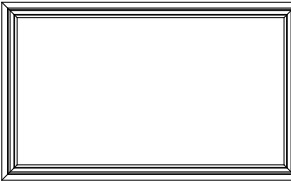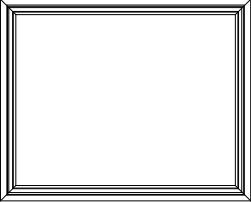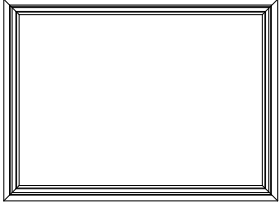  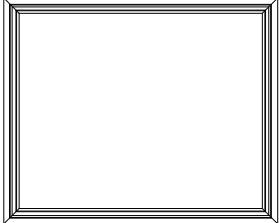 	62 1/2" (1588) 60" (1524) 59 1/2" (1511) 54 13/16" (1392)	68 1/2" (1740) 66" (1676) 65 1/2" (1664) 60 13/16" (1545)	74 1/2" (1892) 72" (1829) 71 1/2" (1816) 66 13/16" (1697)
14 1/2" (368) 12" (305) 11 1/2" (292) 6 13/16" (173)	 VFW6012	 VFW6612	 VFW7212
20 1/2" (521) 18" (457) 17 1/2" (445) 12 13/16" (325)	 VFW6018	 VFW6618	 VFW7218
26 1/2" (673) 24" (610) 23 1/2" (597) 18 13/16" (478)	 VFW6024	 VFW6624	 VFW7224
32 1/2" (826) 30" (762) 29 1/2" (749) 24 13/16" (630)	 VFW6030	 VFW6630	 VFW7230
38 1/2" (978) 36" (914) 35 1/2" (902) 30 13/16" (783)	 VFW6036	 VFW6636	 VFW7236
44 1/2" (1130) 42" (1067) 41 1/2" (1054) 36 13/16" (910)	 VFW6042	 VFW6642	 VFW7242
50 1/2" (1283) 48" (1219) 47 1/2" (1207) 42 13/16" (1087)	 VFW6048	 VFW6648	 VFW7248
56 1/2" (1435) 54" (1372) 53 1/2" (1359) 48 13/16" (1240)	 VFW6054	 VFW6654	 VFW7254

ELEVATION SYMBOL LEGEND:
VALUES IN () ARE IN MILLIMETER CONVERSIONS

Note: Elevations shown DO NOT have exterior trim. Subtract 1/2" (12.7) from M.O. (Masonry Opening) for Unit Sizes. Masonry openings above include Sill Nose, see Trim Options page for Sill Nose specifications. For other Trim Options refer to the Unit Sizing, Rough Opening & Masonry Openings page.

SCALE: 1/4" = 1'

DOUBLE-HUNG PICTURE


UNIT SIZE
ROUGH OPENING
FRAME SIZE
DAYLIGHT OPENING

62 1/2" (1588)
60" (1524)
59 1/2" (1511)
54 13/16" (1392)


68 1/2" (1740)
66" (1676)
65 1/2" (1664)
60 13/16" (1545)

74 1/2" (1892)
72" (1829)
71 1/2" (1816)
66 13/16" (1697)


62 1/2" (1588)
60" (1524)
59 1/2" (1511)
54 13/16" (1392)

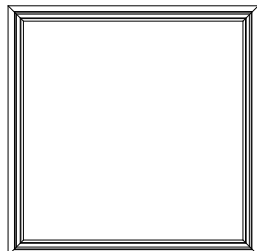

VFW6060

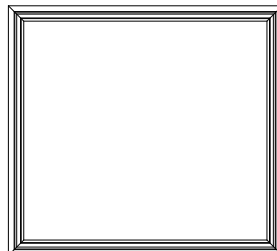


VFW6660

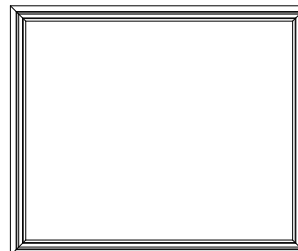


VFW7260


68 1/2" (1740)
66" (1676)
65 1/2" (1664)
60 13/16" (1545)

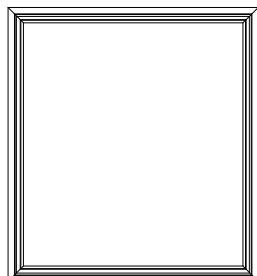

VFW6066

 


VFW6666

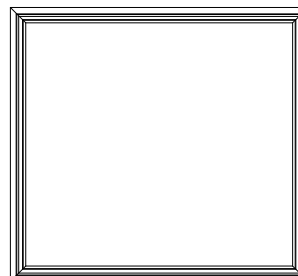


VFW7266


74 1/2" (1892)
72" (1829)
71 1/2" (1816)
66 13/16" (1697)

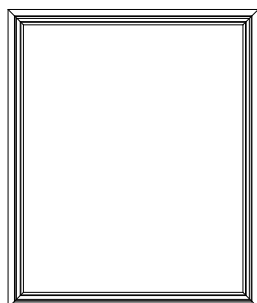

VFW6072

 


VFW6672

 


VFW7272


80 1/2" (2045)
78" (1981)
77 1/2" (1969)
72 13/16" (1849)

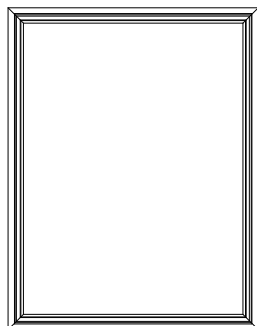

VFW6078

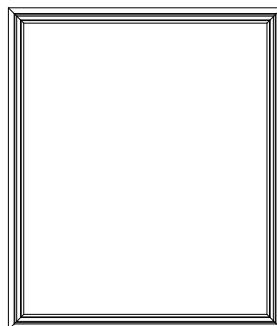

VFW6678

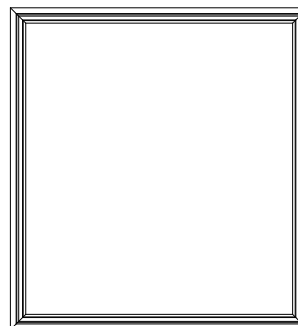

VFW7278

ELEVATION SYMBOL LEGEND:
VALUES IN () ARE IN MILLIMETER CONVERSIONS

Note: Elevations shown DO NOT have exterior trim. Subtract 1/2" (12.7) from M.O. (Masonry Opening) for Unit Sizes. Masonry openings above include Sill Nose, see Trim Options page for Sill Nose specifications. For other Trim Options refer to the Unit Sizing, Rough Opening & Masonry Openings page.

SCALE: 1/4" = 1'

DOUBLE-HUNG PICTURE


UNIT SIZE
ROUGH OPENING
FRAME SIZE
DAYLIGHT OPENING

62 1/2"(1588)
60"(1524)
59 1/2"(1511)
54 13/16"(1392)


68 1/2"(1740)
66"(1676)
65 1/2"(1664)
60 13/16"(1545)

74 1/2"(1892)
72"(1829)
71 1/2"(1816)
66 13/16"(1697)


86 1/2"(2197)
84"(2134)
83 1/2"(2121)
78 13/16"(2002)

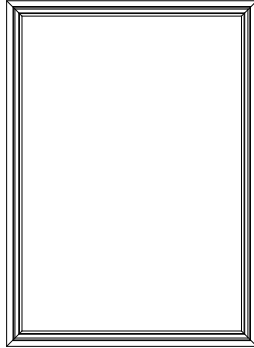

VFW6084

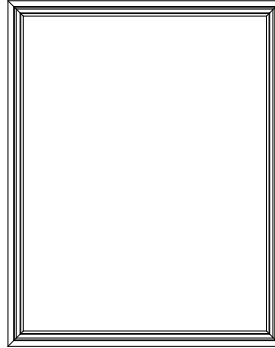


VFW6684

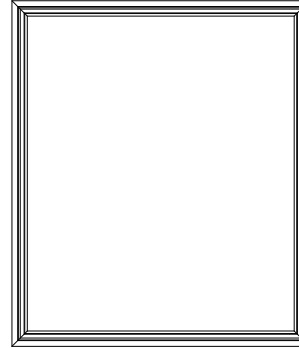


VFW7284


92 1/2"(2350)
90"(2286)
89 1/2"(2273)
84 13/16"(2154)

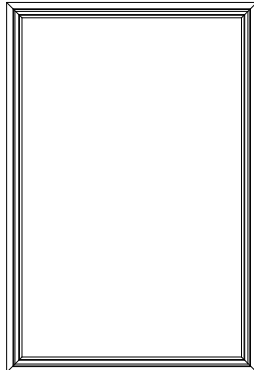

VFW6090

 


VFW6690

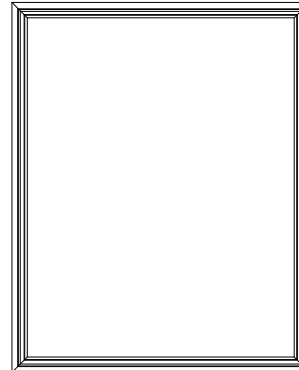


VFW7290


98 1/2"(2502)
96"(2438)
95 1/2"(2426)
90 13/16"(2307)

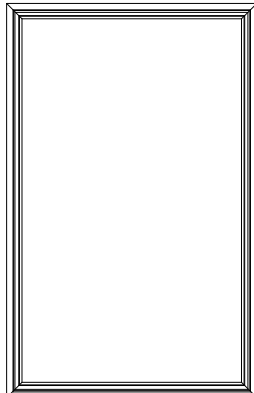

VFW6096

 

VFW6696

 

VFW7296

























ELEVATION SYMBOL LEGEND:
VALUES IN () ARE IN MILLIMETER CONVERSIONS

Note: Elevations shown DO NOT have exterior trim. Subtract 1/2"(12.7) from M.O.(Masonry Opening) for Unit Sizes. Masonry openings above include Sill Nose, see Trim Options page for Sill Nose specifications. For other Trim Options refer to the Unit Sizing, Rough Opening & Masonry Openings page.

SCALE: 1/4" = 1'

DOUBLE-HUNG PICTURE

UNIT SIZE
ROUGH OPENING
FRAME SIZE
DAYLIGHT OPENING

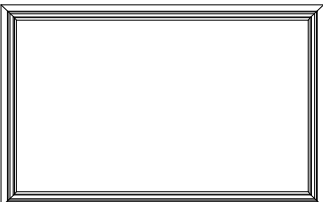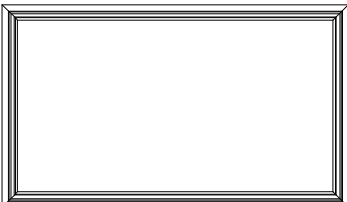  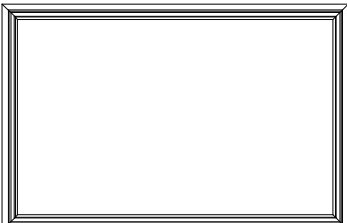 	80 1/2" (2045) 78" (1981) 77 1/2" (1969) 72 13/16" (1849)	86 1/2" (2197) 84" (2134) 83 1/2" (2121) 78 13/16" (2002)	92 1/2" (2350) 90" (2286) 89 1/2" (2273) 84 13/16" (2154)
14 1/2" (368) 12" (305) 11 1/2" (292) 6 13/16" (173)	 VFW7812	 VFW8412	 VFW9012
20 1/2" (521) 18" (457) 17 1/2" (445) 12 13/16" (325)	 VFW7818	 VFW8418	 VFW9018
26 1/2" (673) 24" (610) 23 1/2" (597) 18 13/16" (478)	 VFW7824	 VFW8424	 VFW9024
32 1/2" (826) 30" (762) 29 1/2" (749) 24 13/16" (630)	 VFW7830	 VFW8430	 VFW9030
38 1/2" (978) 36" (914) 35 1/2" (902) 30 13/16" (783)	 VFW7836	 VFW8436	 VFW9036
44 1/2" (1130) 42" (1067) 41 1/2" (1054) 36 13/16" (910)	 VFW7842	 VFW8442	 VFW9042
50 1/2" (1283) 48" (1219) 47 1/2" (1207) 42 13/16" (1087)	 VFW7848	 VFW8448	 VFW9048
56 1/2" (1435) 54" (1372) 53 1/2" (1359) 48 13/16" (1240)	 VFW7854	 VFW8454	 VFW9054

ELEVATION SYMBOL LEGEND:
VALUES IN () ARE IN MILLIMETER CONVERSIONS

Note: Elevations shown DO NOT have exterior trim. Subtract 1/2" (12.7) from M.O. (Masonry Opening) for Unit Sizes. Masonry openings above include Sill Nose, see Trim Options page for Sill Nose specifications. For other Trim Options refer to the Unit Sizing, Rough Opening & Masonry Openings page.

SCALE: 1/4" = 1'

DOUBLE-HUNG PICTURE


UNIT SIZE
ROUGH OPENING
FRAME SIZE
DAYLIGHT OPENING

80 1/2"(2045)
78"(1981)
77 1/2"(1969)
72 13/16"(1849)


86 1/2"(2197)
84"(2134)
83 1/2"(2121)
78 13/16"(2002)

92 1/2"(2350)
90"(2286)
89 1/2"(2273)
84 13/16"(2154)


62 1/2"(1588)
60"(1524)
59 1/2"(1511)
54 13/16"(1392)

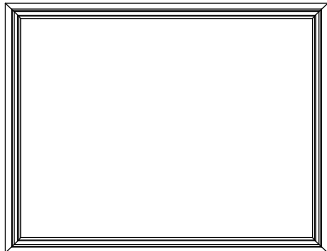

VFW7860

 


VFW8460

 


VFW9060


68 1/2"(1740)
66"(1676)
65 1/2"(1664)
60 13/16"(1545)

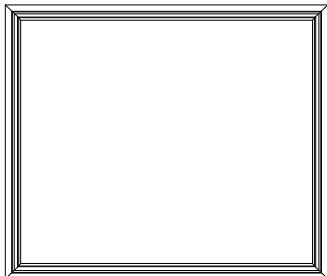

VFW7866

 


VFW8466

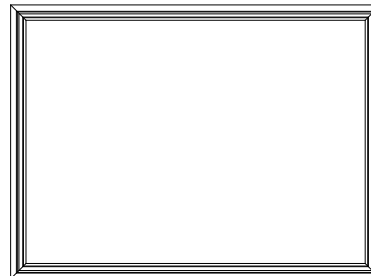


VFW9066


74 1/2"(1892)
72"(1829)
71 1/2"(1816)
66 13/16"(1697)

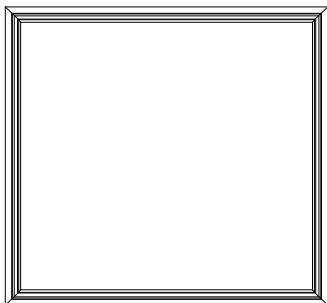

VFW7872

 


VFW8472

 


VFW9072


80 1/2"(2045)
78"(1981)
77 1/2"(1969)
72 13/16"(1849)

 

VFW7878

 

VFW8478

 

VFW9078

ELEVATION SYMBOL LEGEND:
VALUES IN () ARE IN MILLIMETER CONVERSIONS

Note: Elevations shown DO NOT have exterior trim. Subtract 1/2"(12.7) from M.O.(Masonry Opening) for Unit Sizes. Masonry openings above include Sill Nose, see Trim Options page for Sill Nose specifications. For other Trim Options refer to the Unit Sizing, Rough Opening & Masonry Openings page.

SCALE: 1/4" = 1'

DOUBLE-HUNG PICTURE


UNIT SIZE
ROUGH OPENING
FRAME SIZE
DAYLIGHT OPENING

80 1/2"(2045)
78"(1981)
77 1/2"(1969)
72 13/16"(1849)


86 1/2"(2197)
84"(2134)
83 1/2"(2121)
78 13/16"(2002)

92 1/2"(2350)
90"(2286)
89 1/2"(2273)
84 13/16"(2154)


86 1/2"(2197)
84"(2134)
83 1/2"(2121)
78 13/16"(2002)

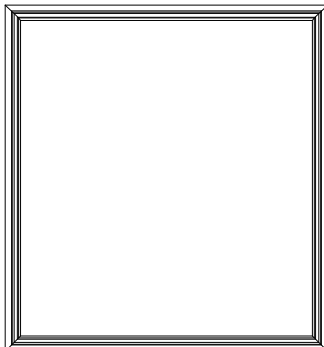

VFW7884

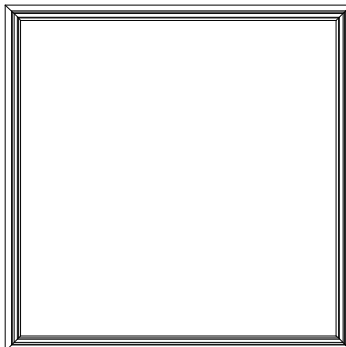


VFW8484

 


VFW9084


92 1/2"(2350)
90"(2286)
89 1/2"(2273)
84 13/16"(2154)

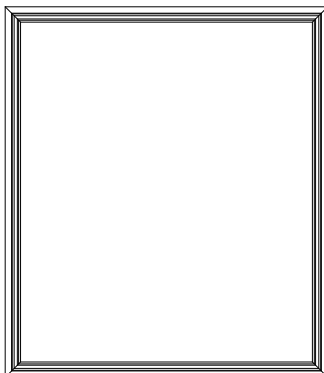

VFW7890

 


VFW8490

 


VFW9090


98 1/2"(2502)
96"(2438)
95 1/2"(2426)
90 13/16"(2307)

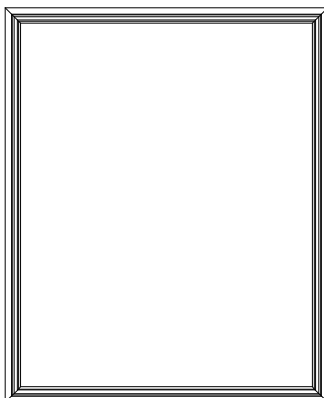

VFW7896

 

VFW8496

 

VFW9096

ELEVATION SYMBOL LEGEND:
VALUES IN () ARE IN MILLIMETER CONVERSIONS

Note: Elevations shown DO NOT have exterior trim. Subtract 1/2"(12.7) from M.O.(Masonry Opening) for Unit Sizes. Masonry openings above include Sill Nose, see Trim Options page for Sill Nose specifications. For other Trim Options refer to the Unit Sizing, Rough Opening & Masonry Openings page.

SCALE: 1/4" = 1'

DOUBLE-HUNG PICTURE

UNIT SIZE
ROUGH OPENING
FRAME SIZE
DAYLIGHT OPENING

98 1/2" (2502)
96" (2438)
95 1/2" (2426)
90 13/16" (2307)

14 1/2" (368)
12" (305)
11 1/2" (292)
6 13/16" (173)



VFW9612

20 1/2" (521)
18" (457)
17 1/2" (445)
12 13/16" (325)



VFW9618

26 1/2" (673)
24" (610)
23 1/2" (597)
18 13/16" (478)



VFW9624

32 1/2" (826)
30" (762)
29 1/2" (749)
24 13/16" (630)




VFW9630

38 1/2" (978)
36" (914)
35 1/2" (902)
30 13/16" (783)




VFW9636

44 1/2" (1130)
42" (1067)
41 1/2" (1054)
36 13/16" (910)

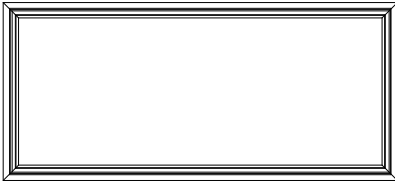


VFW9642

50 1/2" (1283)
48" (1219)
47 1/2" (1207)
42 13/16" (1087)

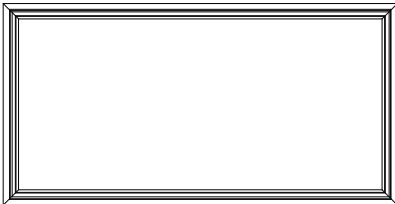

VFW9648

56 1/2" (1435)
54" (1372)
53 1/2" (1359)
48 13/16" (1240)

 


VFW9654

UNIT SIZE
ROUGH OPENING
FRAME SIZE
DAYLIGHT OPENING


98 1/2" (2502)
96" (2438)
95 1/2" (2426)
90 13/16" (2307)

62 1/2" (1588)
60" (1524)
59 1/2" (1511)
54 13/16" (1392)

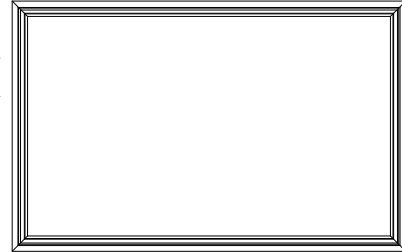


VFW9660

68 1/2" (1740)
66" (1676)
65 1/2" (1664)
60 13/16" (1545)

 


VFW9666

74 1/2" (1892)
72" (1829)
71 1/2" (1816)
66 13/16" (1697)

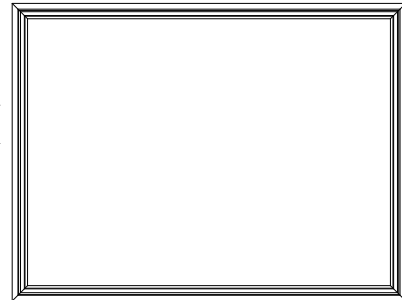

VFW9672

80 1/2" (2045)
78" (1981)
77 1/2" (1969)
72 13/16" (1849)

 

VFW9678

ELEVATION SYMBOL LEGEND:
VALUES IN () ARE IN MILLIMETER CONVERSIONS


Note: Elevations shown DO NOT have exterior trim. Subtract 1/2" (12.7) from M.O. (Masonry Opening) for Unit Sizes. Masonry openings above include Sill Nose, see Trim Options page for Sill Nose specifications. For other Trim Options refer to the Unit Sizing, Rough Opening & Masonry Openings page.

SCALE: 1/4" = 1'

DOUBLE-HUNG PICTURE


UNIT SIZE	98 1/2" (2502)
ROUGH OPENING	96" (2438)
FRAME SIZE	95 1/2" (2426)
DAYLIGHT OPENING	90 13/16" (2307)

86 1/2" (2197)
84" (2134)
83 1/2" (2121)
78 13/16" (2002)

 


VFW9684

92 1/2" (2350)
90" (2286)
89 1/2" (2273)
84 13/16" (2154)

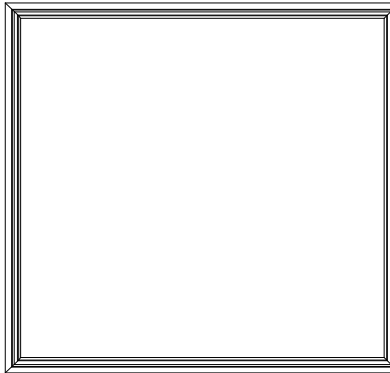

VFW9690

98 1/2" (2502)
96" (2438)
95 1/2" (2426)
90 13/16" (2307)

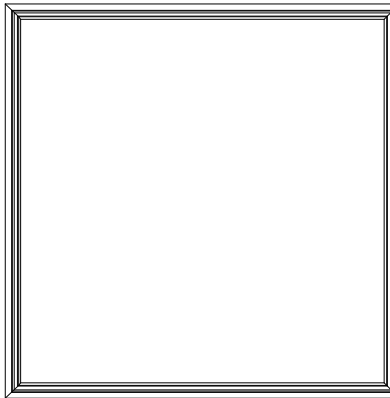


VFW9696

ELEVATION SYMBOL LEGEND:
VALUES IN () ARE IN MILLIMETER CONVERSIONS


Note: Elevations shown DO NOT have exterior trim. Subtract 1/2" (12.7) from M.O. (Masonry Opening) for Unit Sizes. Masonry openings above include Sill Nose, see Trim Options page for Sill Nose specifications. For other Trim Options refer to the Unit Sizing, Rough Opening & Masonry Openings page.

SCALE: 1/4" = 1'


GRILLES & SDL LITE PATTERNS

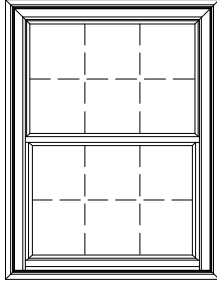


STANDARD

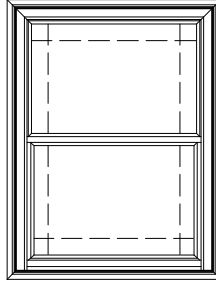


PRAIRIE

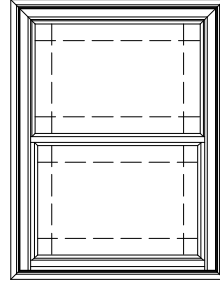

PRAIRIE SASH

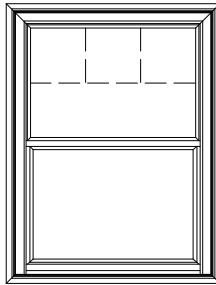


**COLONIAL TOP SASH
1/2 LITE**

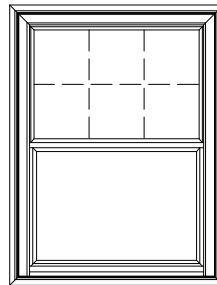

COLONIAL TOP SASH


DOUBLE-HUNG

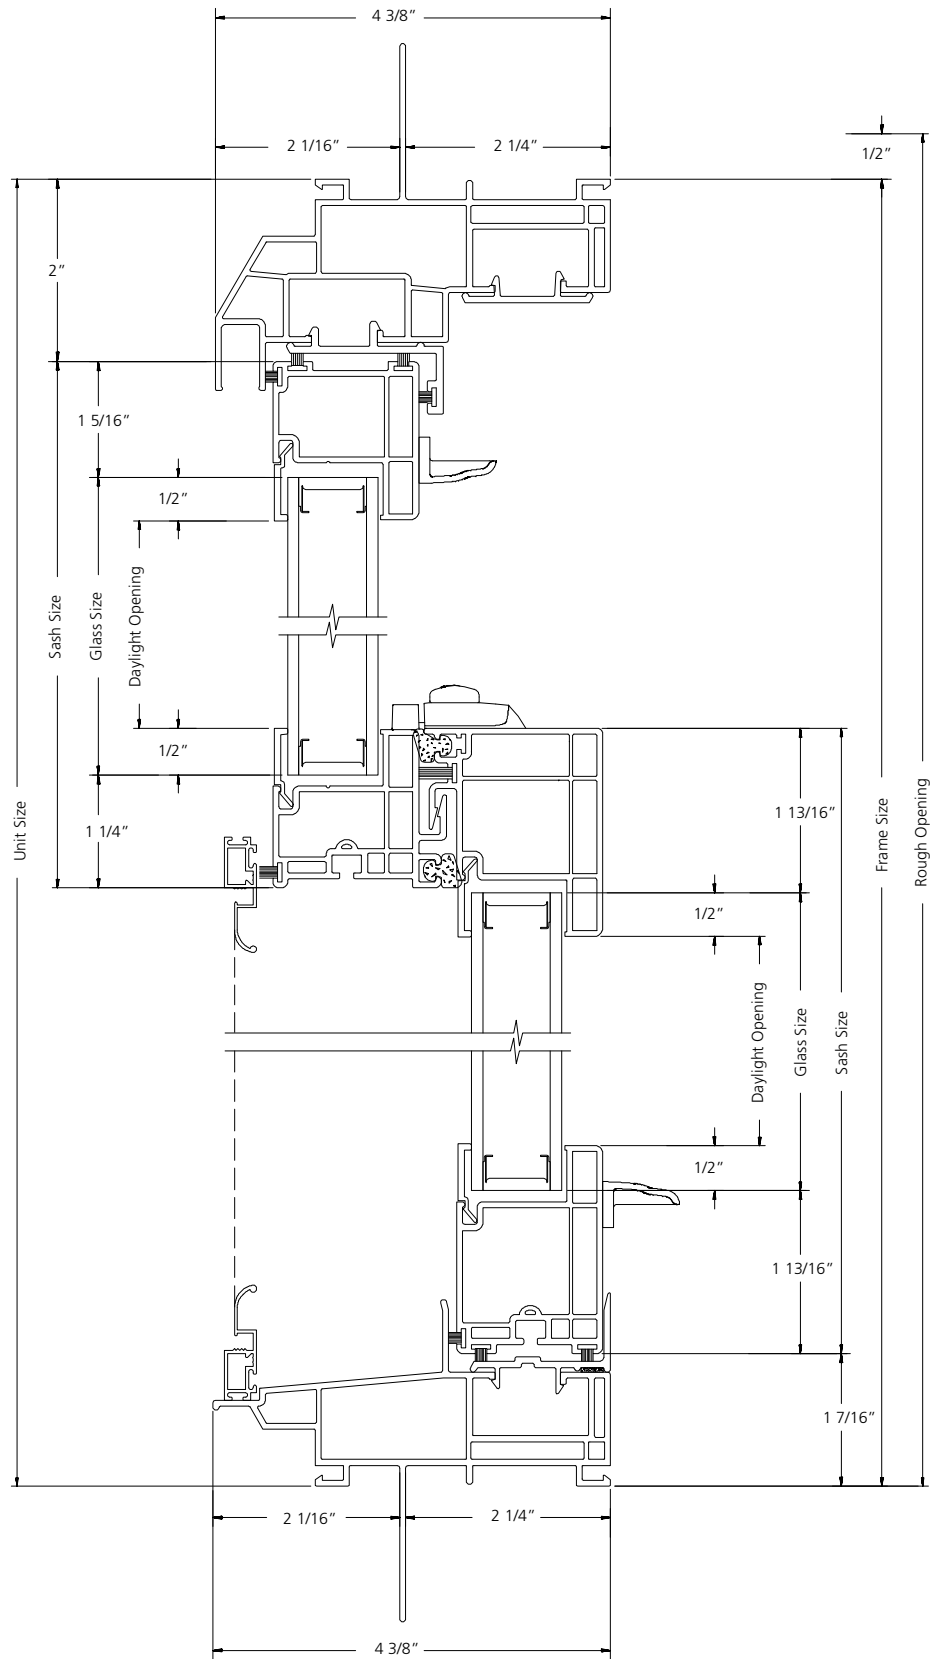

VERTICAL SECTION

SCALE: 6" = 1'


DOUBLE-HUNG

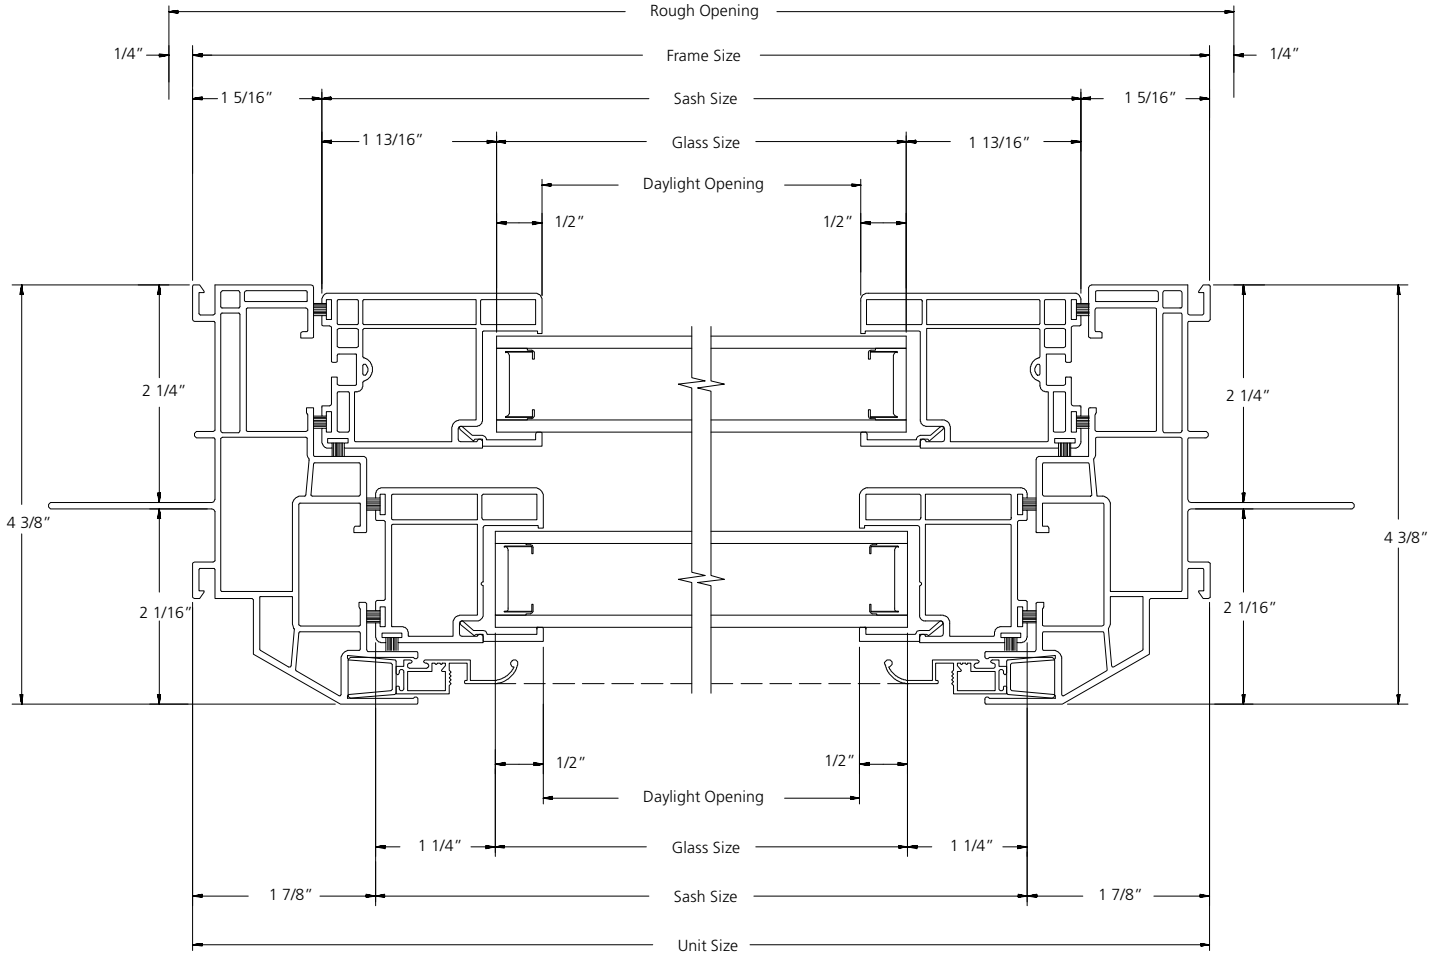

HORIZONTAL SECTION

SCALE: 6" = 1'


DOUBLE-HUNG PICTURE

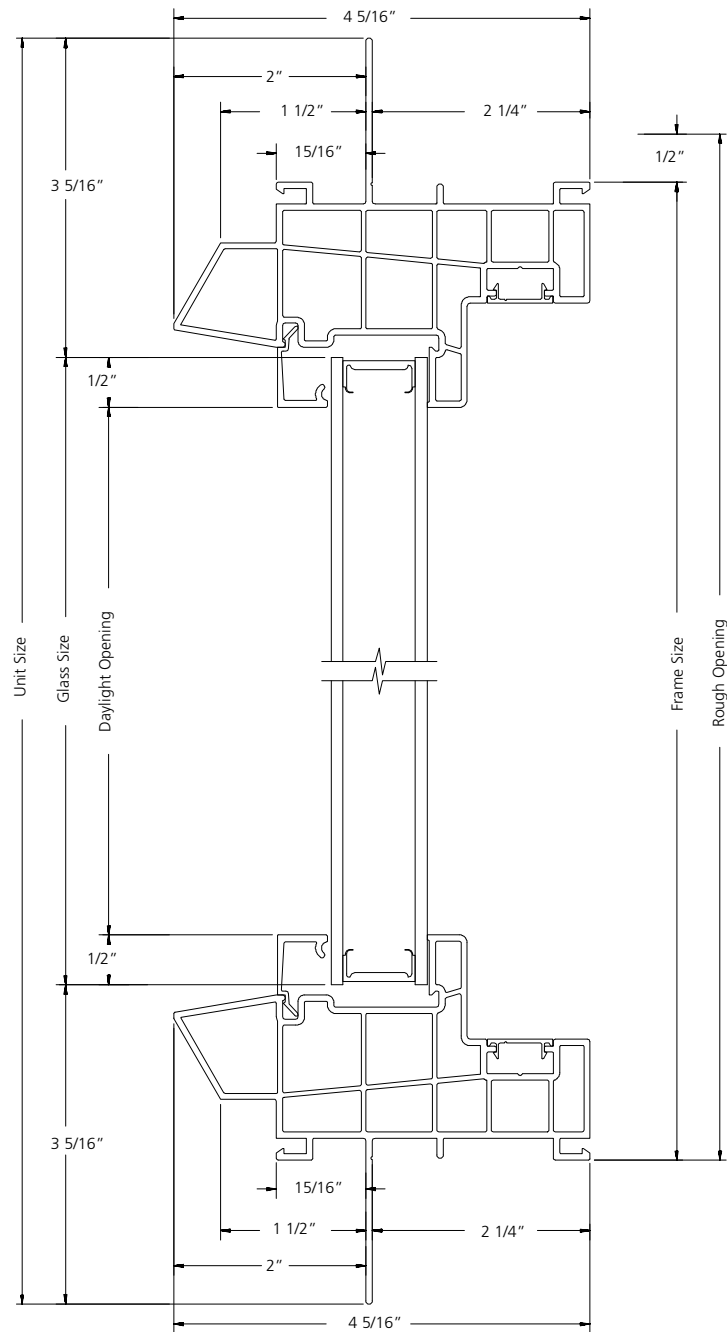

VERTICAL SECTION

SCALE: 6" = 1'


DOUBLE-HUNG PICTURE

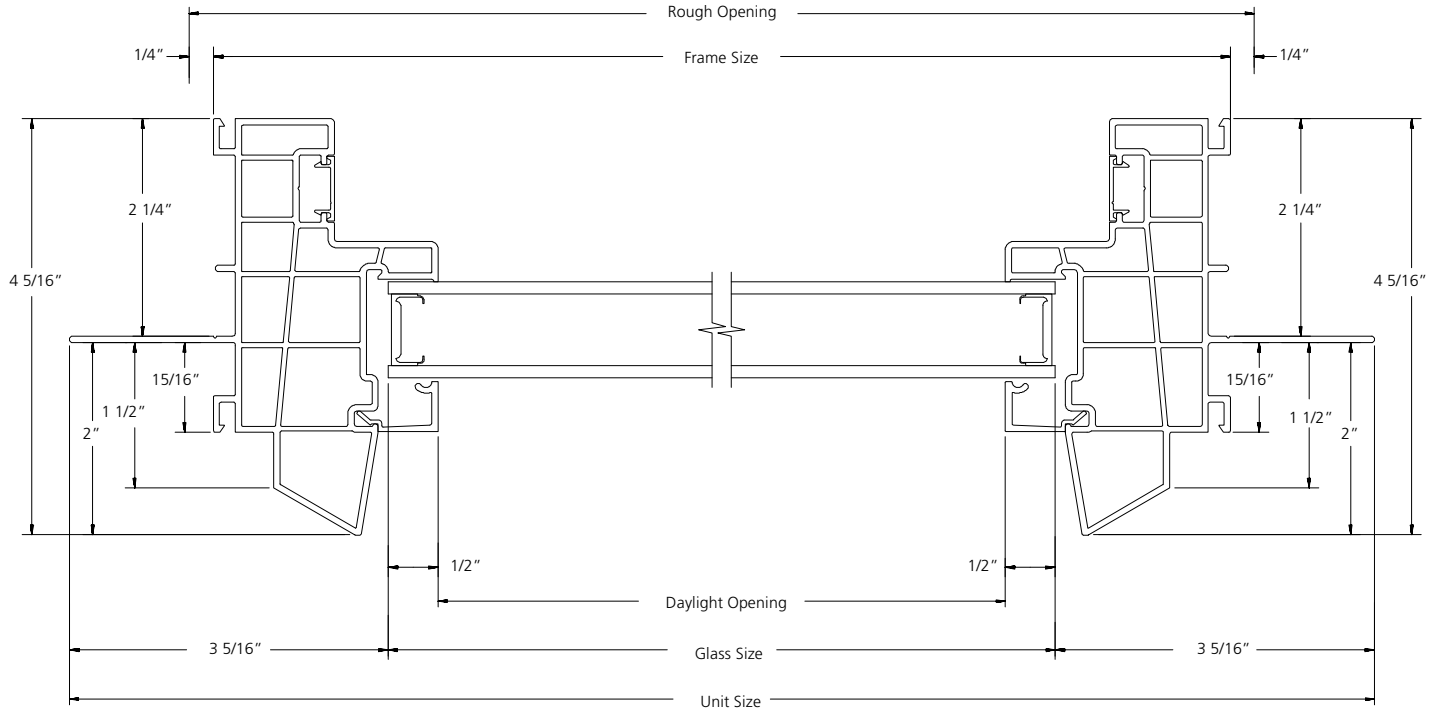

HORIZONTAL SECTION

SCALE: 6" = 1'


DOUBLE-HUNG POCKET

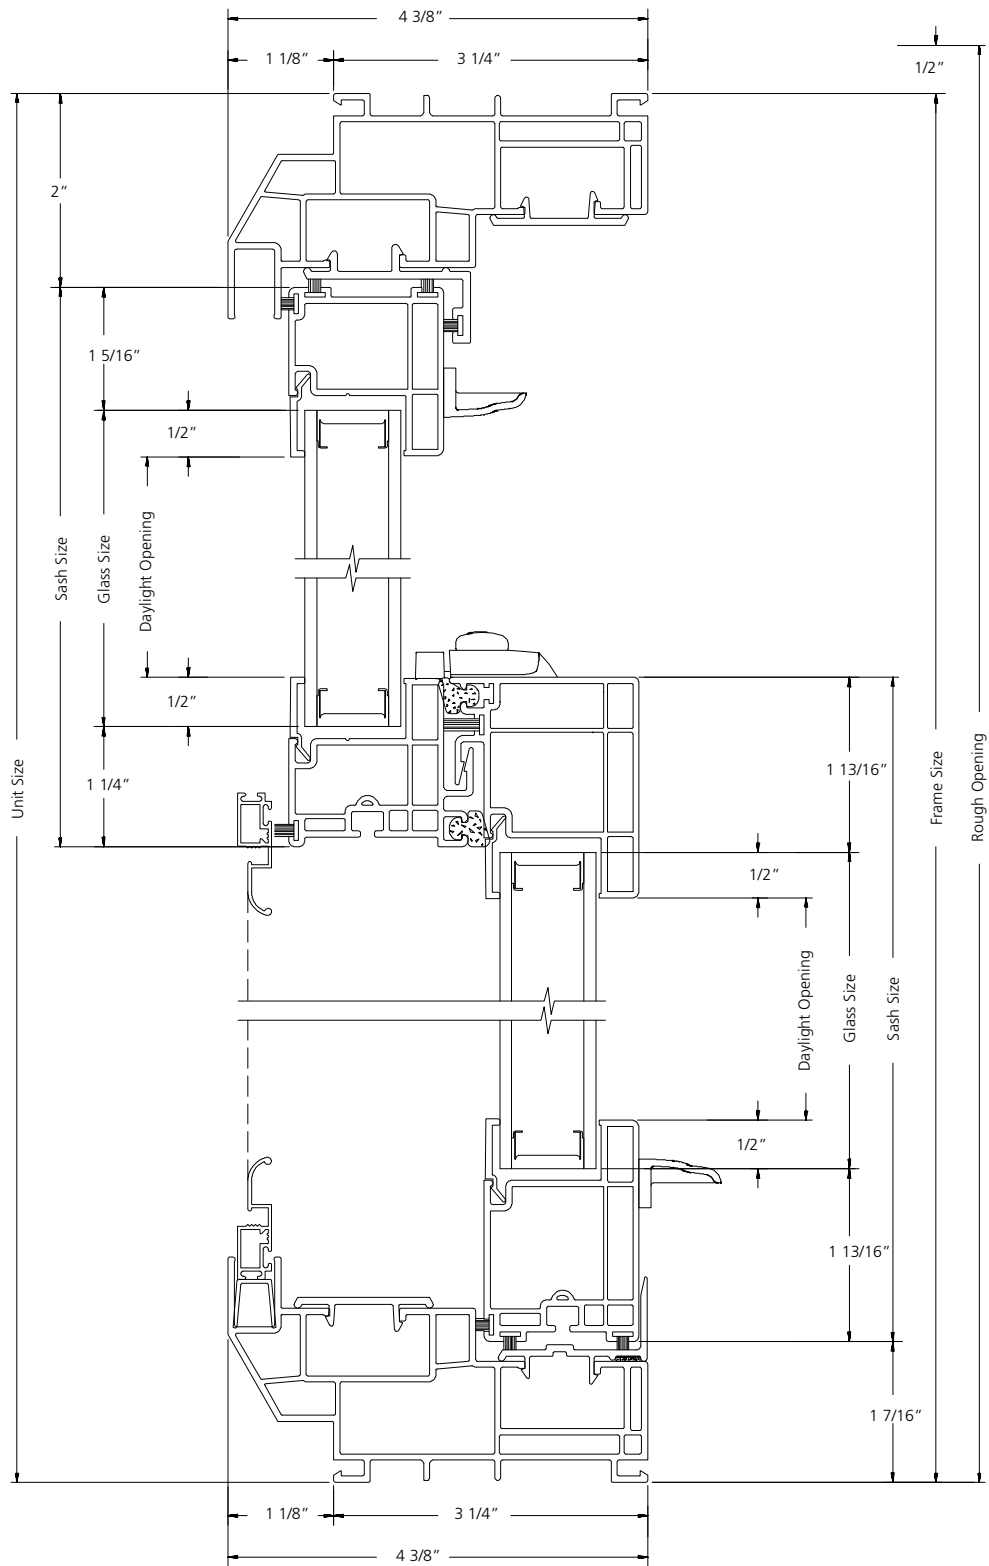

VERTICAL SECTION

SCALE: 6" = 1'

DOUBLE-HUNG POCKET

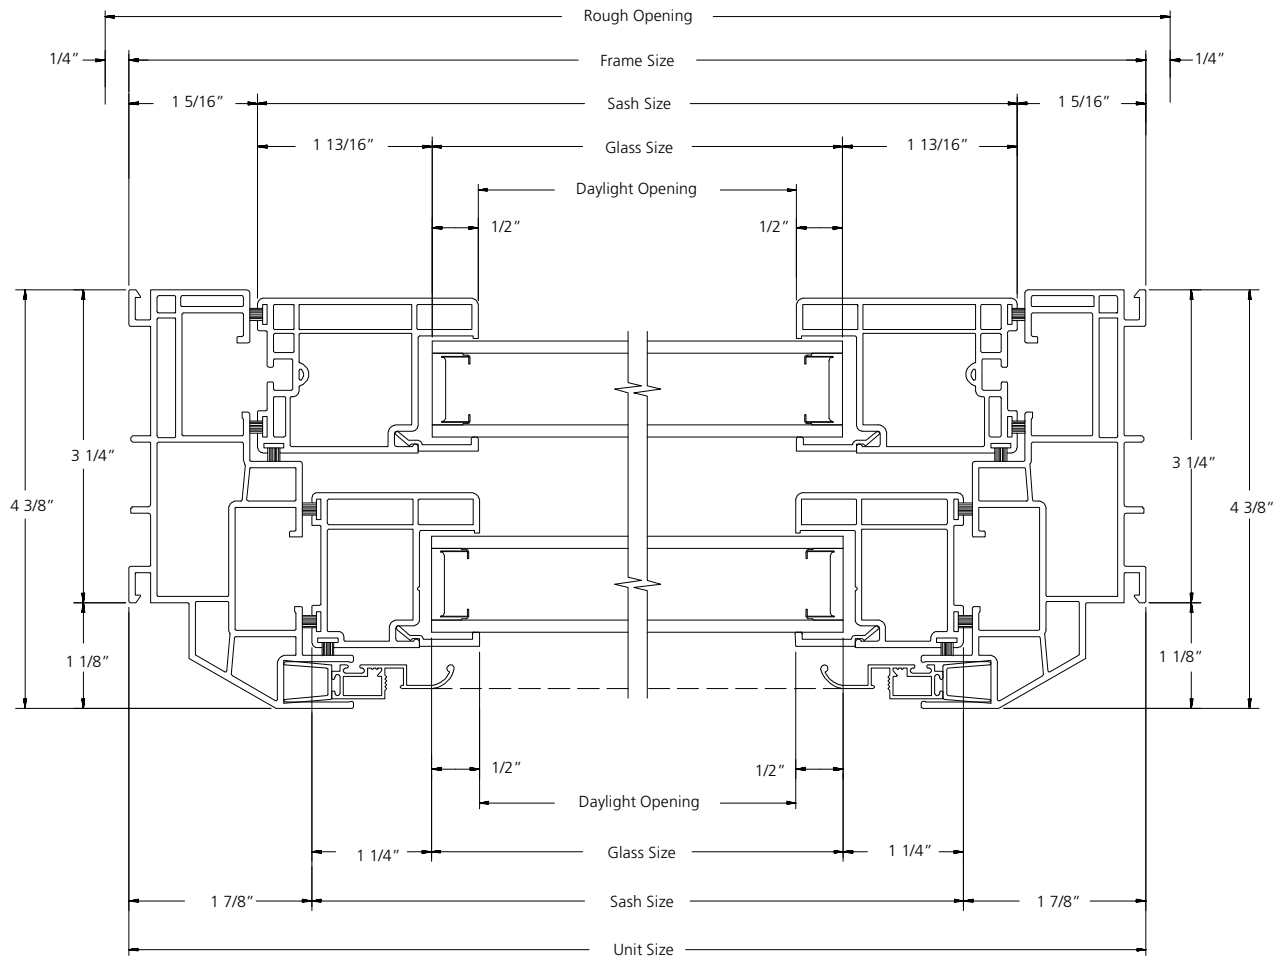

HORIZONTAL SECTION

SCALE: 6" = 1'