

TABLE OF CONTENTS

Elevations/Sizes: 1/8" Scale	19-2
Stationary Panel - Narrow Stile	19-4
Stationary Panel - Wide Stile	19-5
2 Panel - Narrow Stile	19-6
2-Panel - Wide Stile	19-7
3 Panel - Narrow Stile	19-8
3-Panel - Wide Stile	19-11
4-Panel - Wide Stile	19-14
 Glazing Options: 3" Scale	 19-15
 Trim Options: 3" Scale	 19-16
 Standard Mullion Options: 3" Scale	 19-17
 Lite Cut Information and Options	 19-18
 Unit Sizing, Rough Openings & Masonry Openings	 19-19
 Section Details	 19-20

GENERAL INFORMATION

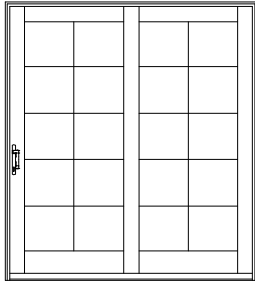

RIGHT STATIONARY


DIMENSIONAL DOORS

Clad sliding patio doors may be specified as "dimensional", by adjusting the desired rough opening width or height in 1/8" increments from standard.

Clad sliding patio doors are available in single, twin, triple and quad panel doors. The standard size range includes sizes specifically designed for replacement of older patio door models in existing structures, as well as a full range of products for architectural consistency.



OPERATION

Clad sliding patio doors are available in a full range of operating and stationary styles. Single panel doors are only available as stationary (non-venting) styles. Two-panel doors are available with left or right operation. Three-panel doors are available with left and right operation and with center or end operators. Four-panel doors are available with two panels operating from the center. Configuration and handing is based on viewing the door from the exterior.

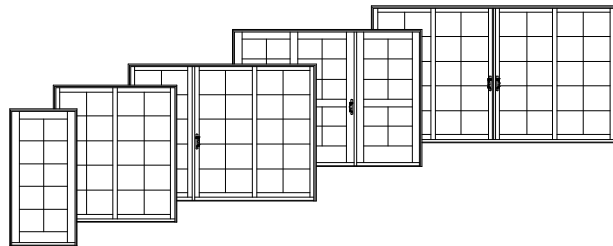


MULTIPLE ASSEMBLIES

Clad sliding patio doors are available in a wide variety of multiple panel configurations from the factory, all of which are assembled with continuous sills. Mulling of Clad sliding patio doors to like products in the field is not recommended. Instead, individual factory assembled units should be installed in contiguous rough openings, in order to provide adequate framing support to assure the best performance of the door systems.

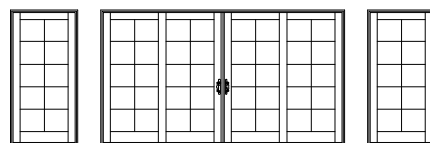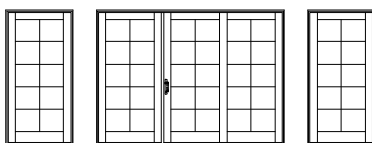

ELEVATION NOTES

ELEVATION DRAWINGS UTILIZE A LIMITED NUMBER OF PROJECTED LINES TO PRODUCE A RUDIMENTARY DRAWING INTENDED TO BE USED IN A SMALL GRAPHICAL SCALE. ELEVATIONS ARE VIEWED PERPENDICULAR FROM THE EXTERIOR OF THE STRUCTURE. IF MORE DIMENSIONS ARE NEEDED, USE THE SECTION DRAWINGS FOR MORE COMPLETE DEPICTIONS.

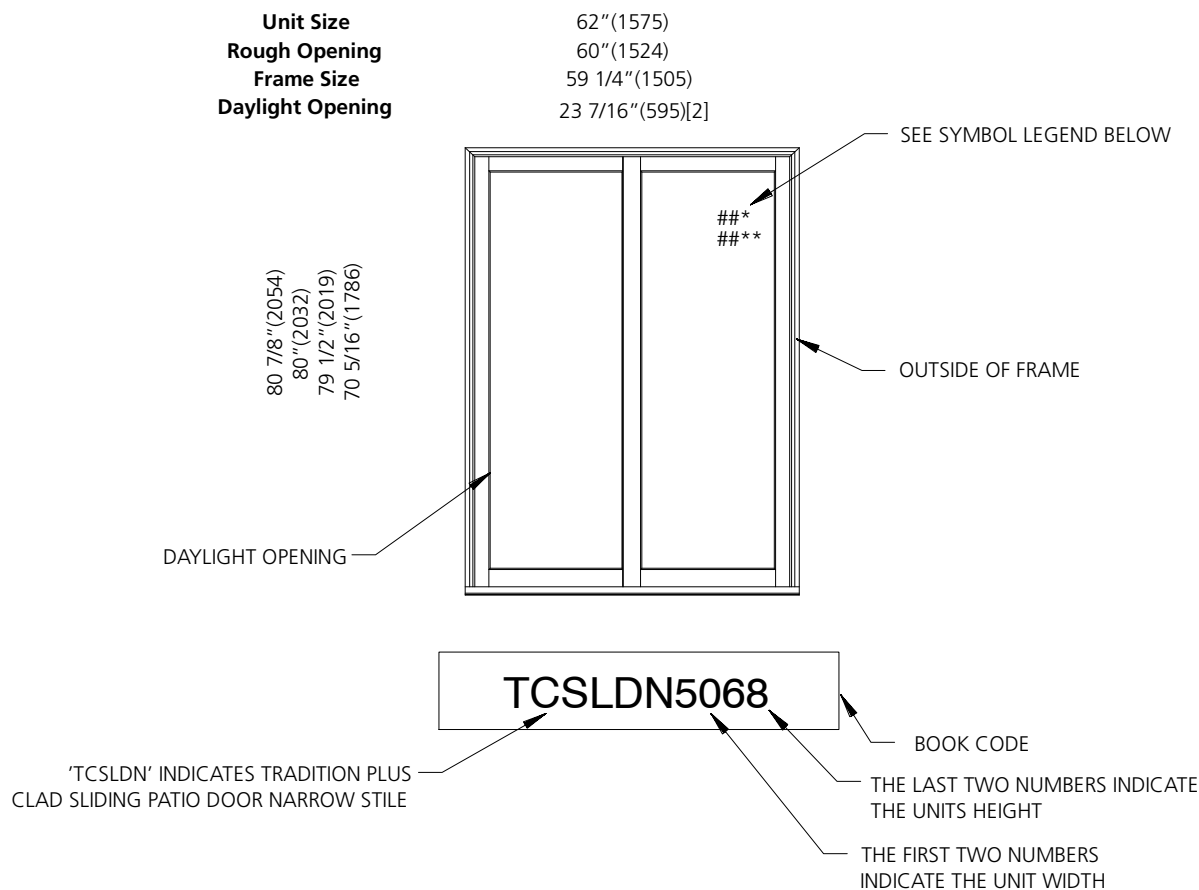

GENERAL GLIDING DOOR NOTES


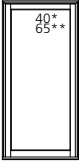
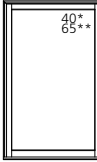

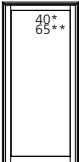
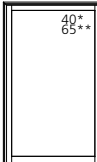

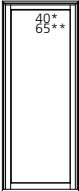
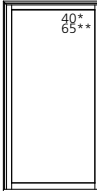
1. TRADITION PLUS CLAD SLIDING PATIO DOOR (TCSLD) UNITS ARE AVAILABLE AS OPERATING OR FIXED UNITS AND NARROW AND WIDE STILE.
2. OPERATING UNITS ARE AVAILABLE AS LEFT OR RIGHT HAND OPERATION.

ELEVATION SYMBOL LEGEND

- *** NUMBER INDICATES DESIGN PRESSURE (DP) DP RATING WITH STANDARD GLAZING. OPERATING UNITS UTILIZE MULTI-POINT LOCKING HARDWARE FOR DP RATINGS.
- *** NUMBER INDICATES OPTIONAL DESIGN PRESSURE RATING.

STATIONARY PANEL NARROW STILE

UNIT SIZE	34 7/8" (886)	40 7/8" (1038)	52 7/8" (1343)
ROUGH OPENING	32 7/8" (835)	38 7/8" (987)	50 7/8" (1292)
FRAME SIZE	32 1/8" (816)	38 1/8" (968)	50 1/8" (1273)
DAYLIGHT OPENING	23 7/16" (595)	29 7/16" (748)	41 7/16" (1053)

80 7/8" (2054) 80" (2032) 79 1/2" (2019) 70 5/16" (1786)			
	TCSLDN2968	TCSLDN3368	TCSLDN4368
83 7/8" (2130) 82 1/2" (2063) 82" (2083) 72 13/16" (1849)			
	TCSLDN29611	TCSLDN33611	TCSLDN43611
96 7/8" (2461) 96" (2438) 95 1/2" (2426) 86 5/16" (2192)			
	TCSLDN2980	TCSLDN3380	TCSLDN4380

ELEVATION SYMBOL LEGEND






 
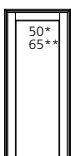
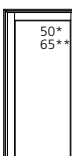
 
VALUES IN () ARE IN MILLIMETER CONVERSIONS
VALUES IN [] ARE NUMBER OF DAYLIGHT OPENINGS PER UNIT

*** NUMBER INDICATES DESIGN PRESSURE (DP) RATING WITH STANDARD GLAZING.
**** NUMBER INDICATES OPTIONAL DESIGN PRESSURE (DP) RATING.

SCALE: 1/8" = 1'

STATIONARY PANEL WIDE STILE

UNIT SIZE	35 9/16" (903)	41 9/16" (1056)	53 9/16" (1360)
ROUGH OPENING	33 9/16" (852)	39 9/16" (1005)	51 9/16" (1310)
FRAME SIZE	32 13/16" (833)	38 13/16" (986)	50 13/16" (1291)
DAYLIGHT OPENING	21 9/16" (547)	27 9/16" (700)	39 9/16" (1005)

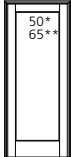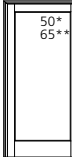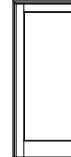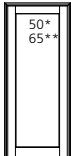80 7/8" (2054) 80" (2032) 79 1/2" (2019) 64 1/8" (1629)			
	TCSLDW2968	TCSLDW3368	TCSLDW4368
83 7/8" (2130) 83 1/2" (2063) 82" (2083) 66 5/8" (1692)			
	TCSLDW29611	TCSLDW33611	TCSLDW43611
96 7/8" (2461) 96" (2439) 95 1/2" (2426) 80 1/8" (2035)			
	TCSLDW2980	TCSLDW3380	TCSLDW4380

ELEVATION SYMBOL LEGEND










VALUES IN () ARE IN MILLIMETER CONVERSIONS
VALUES IN [] ARE NUMBER OF DAYLIGHT OPENINGS PER UNIT

*** NUMBER INDICATES DESIGN PRESSURE (DP) RATING WITH STANDARD GLAZING.

**** NUMBER INDICATES OPTIONAL DESIGN PRESSURE (DP) RATING.

SCALE: 1/8" = 1'

2-PANEL DOORS NARROW STILE

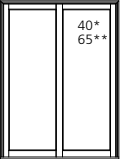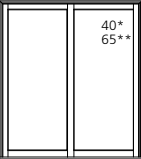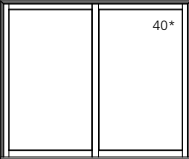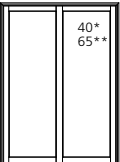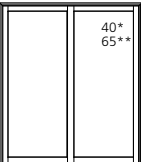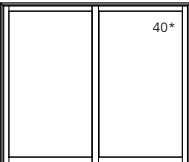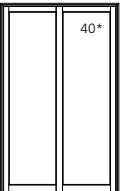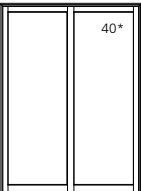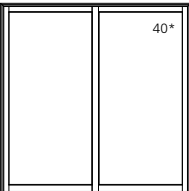UNIT SIZE ROUGH OPENING FRAME SIZE DAYLIGHT OPENING	62" (1575) 60" (1524) 59 1/4" (1505) 23 7/16" (595)[2]	74" (1880) 72" (1829) 71 1/4" (1810) 29 7/16" (748)[2]	98" (2489) 96" (2438) 95 1/4" (2419) 41 7/16" (1053)[2]
80 7/8" (2054) 80" (2032) 79 1/2" (2019) 70 5/16" (1786)			
	TCSLDN5068	TCSLDN6068	TCSLDN8068
83 7/8" (2130) 82 1/2" (2063) 82" (2083) 72 13/16" (1849)			
	TCSLDN50611	TCSLDN60611	TCSLDN80611
96 7/8" (2461) 96" (2438) 95 1/2" (2426) 86 5/16" (2192)			
	TCSLDN5080	TCSLDN6080	TCSLDN8080

ELEVATION SYMBOL LEGEND

VALUES IN () ARE IN MILLIMETER CONVERSIONS










VALUES IN [] ARE NUMBER OF DAYLIGHT OPENINGS PER UNIT

*** NUMBER INDICATES DESIGN PRESSURE (DP) RATING WITH STANDARD GLAZING.

**** NUMBER INDICATES OPTIONAL DESIGN PRESSURE (DP) RATING.

SCALE: 1/8" = 1'

2-PANEL DOORS WIDE STILE

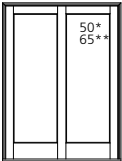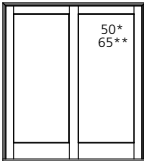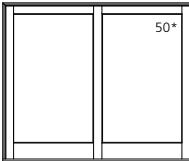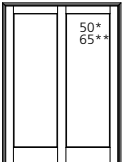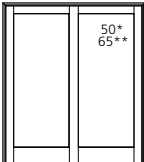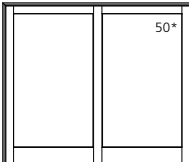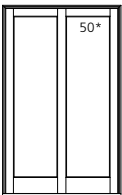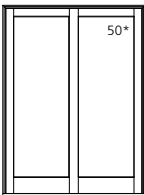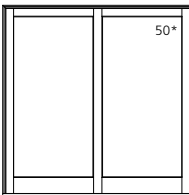UNIT SIZE ROUGH OPENING FRAME SIZE DAYLIGHT OPENING	62" (1575) 60" (1524) 59 1/4" (1505) 21 9/16" (547)[2]	74" (1880) 72" (1829) 71 1/4" (1810) 27 9/16" (700)[2]	98" (2489) 96" (2438) 95 1/4" (2419) 39 9/16" (1005)[2]
80 7/8" (2054) 80" (2032) 79 1/2" (2019) 64 1/8" (1629)			
	TCSLDW5068	TCSLDW6068	TCSLDW8068
83 7/8" (2130) 82 1/2" (2063) 82" (2083) 66 5/8" (1692)			
	TCSLDW50611	TCSLDW60611	TCSLDW80611
96 7/8" (2461) 96" (2438) 95 1/2" (2426) 80 1/8" (2035)			
	TCSLDW5080	TCSLDW6080	TCSLDW8080

ELEVATION SYMBOL LEGEND

VALUES IN () ARE IN MILLIMETER CONVERSIONS
VALUES IN [] ARE NUMBER OF DAYLIGHT OPENINGS PER UNIT

*** NUMBER INDICATES DESIGN PRESSURE (DP) RATING WITH STANDARD GLAZING.

**** NUMBER INDICATES OPTIONAL DESIGN PRESSURE (DP) RATING.

SCALE: 1/8" = 1'







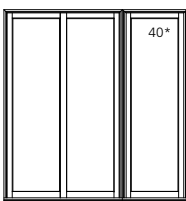
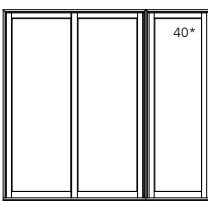
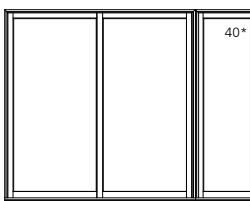
3-PANEL DOORS NARROW STILE

UNIT SIZE
ROUGH OPENING
FRAME SIZE
DAYLIGHT OPENING

94 1/8" (2391)
92 1/8" (2340)
91 3/8" (2321)
23 7/16" (595) [2]
23 7/16" (595)

106 1/8" (2696)
104 1/8" (2645)
103 3/8" (2626)
29 7/16" (748) [2]
23 7/16" (595)

130 1/8" (3305)
128 1/8" (3254)
127 3/8" (3235)
41 7/16" (1053) [2]
23 7/16" (595)

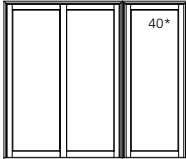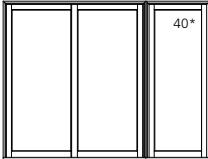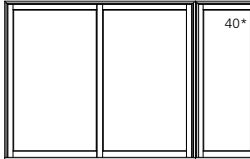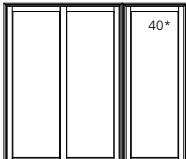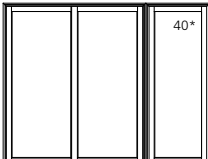80 7/8" (2054) 80" (2032) 79 1/2" (2019) 70 5/16" (1786)			
	TCSLDN5068-1S29	TCSLDN6068-1S29	TCSLDN8068-1S29
83 7/8" (2130) 82 1/2" (2063) 82" (2083) 72 13/16" (1849)			
	TCSLDN50611-1S29	TCSLDN60611-1S29	TCSLDN80611-1S29
96 7/8" (2461) 96" (2438) 95 1/2" (2426) 86 5/16" (2192)			
	TCSLDN5080-1S29	TCSLDN6080-1S29	TCSLDN8080-1S29


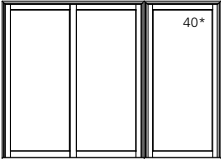
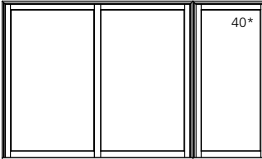

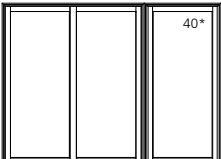

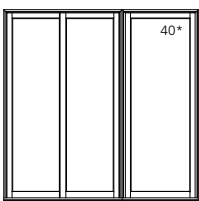
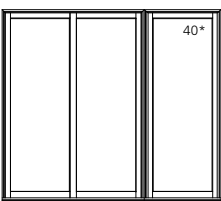
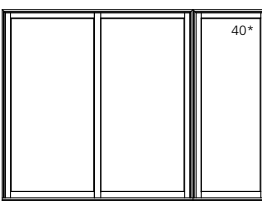
ELEVATION SYMBOL LEGEND

VALUES IN () ARE IN MILLIMETER CONVERSIONS
VALUES IN [] ARE NUMBER OF DAYLIGHT OPENINGS PER UNIT

*** NUMBER INDICATES DESIGN PRESSURE (DP) RATING WITH STANDARD GLAZING.
**** NUMBER INDICATES OPTIONAL DESIGN PRESSURE (DP) RATING.

SCALE: 1/8" = 1'

3-PANEL DOORS NARROW STILE

UNIT SIZE	100 1/8" (2543)	112 1/8" (2848)	136 1/8" (3458)
ROUGH OPENING	98 1/8" (2492)	110 1/8" (1797)	134 1/8" (3407)
FRAME SIZE	97 3/8" (2473)	109 3/8" (2778)	133 3/8" (3388)
DAYLIGHT OPENING	23 7/16" (595) [2] 29 7/16" (748)	29 7/16" (748) [2] 29 7/16" (748)	41 7/16" (1053) [2] 29 7/16" (748)
80 7/8" (2054) 80 1/2" (2032) 79 1/2" (2019) 70 5/16" (1786)	 TCSLDN5068-1S33	 TCSLDN6068-1S33	 TCSLDN8068-1S33
83 7/8" (2130) 82 1/2" (2063) 82 1/2" (2063) 72 13/16" (1849)	 TCSLDN50611-1S33	 TCSLDN60611-1S33	 TCSLDN80611-1S33
96 7/8" (2461) 96 (2438) 95 1/2" (2426) 86 5/16" (2192)	 TCSLDN5080-1S33	 TCSLDN6080-1S33	 TCSLDN8080-1S33

ELEVATION SYMBOL LEGEND

VALUES IN () ARE IN MILLIMETER CONVERSIONS

VALUES IN [] ARE NUMBER OF DAYLIGHT OPENINGS PER UNIT










*** NUMBER INDICATES DESIGN PRESSURE (DP) RATING WITH STANDARD GLAZING.

**** NUMBER INDICATES OPTIONAL DESIGN PRESSURE (DP) RATING.

SCALE: 1/8" = 1'

3-PANEL DOORS NARROW STILE

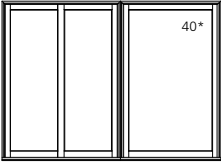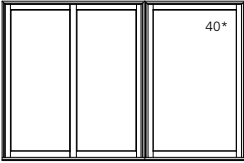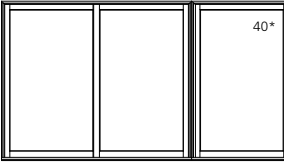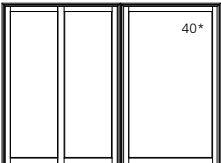UNIT SIZE	112 1/8" (2848)	124 1/8" (3153)	148 1/8" (3762)
ROUGH OPENING	110 1/8" (2797)	122 1/8" (3102)	146 1/8" (3712)
FRAME SIZE	109 3/8" (2778)	121 3/8" (3083)	145 3/8" (3693)
DAYLIGHT OPENING	23 7/16" (595)[2] 41 7/16" (1053)	29 7/16" (748)[2] 41 7/16" (1053)	41 7/16" (1053)[2] 41 7/16" (1053)

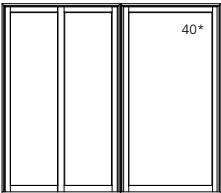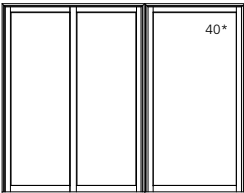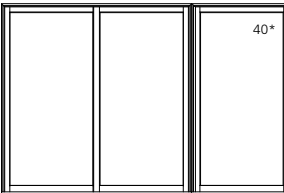80 7/8" (2054) 80 1/2" (2032) 79 1/2" (2019) 70 5/16" (1786)			
	TCSLDN5068-1S43	TCSLDN6068-1S43	TCSLDN8068-1S43
83 7/8" (2130) 82 1/2" (2063) 82 1/2" (2063) 72 13/16" (1849)			
	TCSLDN50611-1S43	TCSLDN60611-1S43	TCSLDN80611-1S43
96 7/8" (2461) 96 1/2" (2438) 95 1/2" (2426) 86 5/16" (2192)			
	TCSLDN5080-1S43	TCSLDN6080-1S43	TCSLDN8080-1S43

ELEVATION SYMBOL LEGEND

VALUES IN () ARE IN MILLIMETER CONVERSIONS







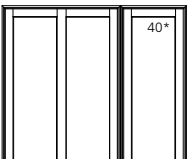
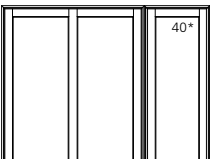

VALUES IN [] ARE NUMBER OF DAYLIGHT OPENINGS PER UNIT

*** NUMBER INDICATES DESIGN PRESSURE (DP) RATING WITH STANDARD GLAZING.

**** NUMBER INDICATES OPTIONAL DESIGN PRESSURE (DP) RATING.

SCALE: 1/8" = 1'

3-PANEL DOORS WIDE STILE

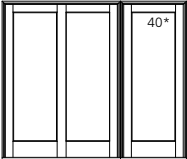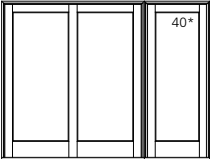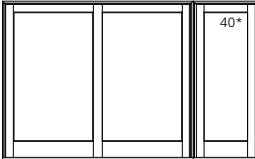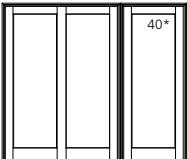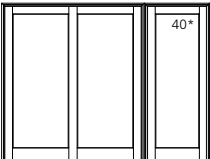UNIT SIZE ROUGH OPENING FRAME SIZE DAYLIGHT OPENING	94 13/16" (2408) 92 13/16" (2357) 92 1/16" (2338) 21 9/16" (547) [2] 21 9/16" (547)	106 13/16" (2713) 104 13/16" (2662) 104 1/16" (2643) 27 9/16" (700) [2] 21 9/16" (547)	130 13/16" (3323) 128 13/16" (3272) 128 1/16" (3253) 39 9/16" (1005) [2] 21 9/16" (547)
80 7/8" (2054) 80" (2032) 79 1/2" (2019) 64 1/8" (1629)			
83 7/8" (2130) 82 1/2" (2063) 82" (2083) 66 5/8" (1692)			
96 7/8" (2461) 96" (2438) 95 1/2" (2426) 80 1/8" (2035)			

ELEVATION SYMBOL LEGEND









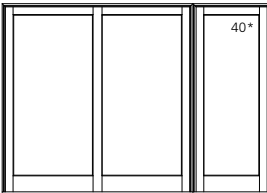
VALUES IN () ARE IN MILLIMETER CONVERSIONS
VALUES IN [] ARE NUMBER OF DAYLIGHT OPENINGS PER UNIT

*** NUMBER INDICATES DESIGN PRESSURE (DP) RATING WITH STANDARD GLAZING.

*** NUMBER INDICATES OPTIONAL DESIGN PRESSURE (DP) RATING.

SCALE: 1/8" = 1'

3-PANEL DOORS WIDE STILE

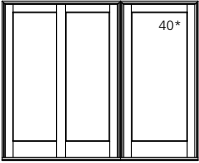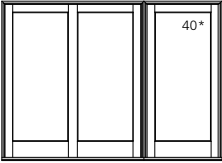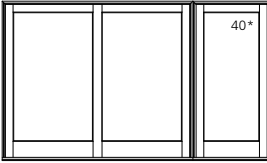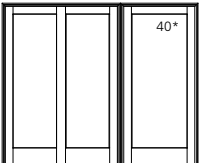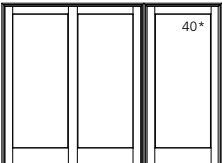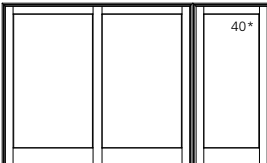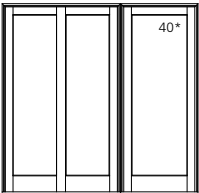UNIT SIZE ROUGH OPENING FRAME SIZE DAYLIGHT OPENING	100 13/16" (2307) 98 13/16" (2510) 98 1/16" (2491) 21 9/16" (547) [2] 27 9/16" (700)	112 13/16" (2865) 110 13/16" (2815) 110 1/16" (2796) 27 9/16" (700) [2] 27 9/16" (700)	136 13/16" (3475) 134 13/16" (3424) 134 1/16" (3405) 39 9/16" (1005) [2] 27 9/16" (700)
80 7/8" (2054) 80" (2032) 79 1/2" (2019) 64 1/8" (1629)	 TCSLDW5068-1S33	 TCSLDW6068-1S33	 TCSLDW8068-1S33
83 7/8" (2130) 82 1/2" (2063) 82" (2083) 66 5/8" (1692)	 TCSLDW50611-1S33	 TCSLDW60611-1S33	 TCSLDW80611-1S33
96 7/8" (2461) 96" (2438) 95 1/2" (2426) 80 1/8" (2035)	 TCSLDW5080-1S33	 TCSLDW6080-1S33	 TCSLDW8080-1S33

ELEVATION SYMBOL LEGEND










VALUES IN () ARE IN MILLIMETER CONVERSIONS
VALUES IN [] ARE NUMBER OF DAYLIGHT OPENINGS PER UNIT

*** NUMBER INDICATES DESIGN PRESSURE (DP) RATING WITH STANDARD GLAZING.

**** NUMBER INDICATES OPTIONAL DESIGN PRESSURE (DP) RATING.

SCALE: 1/8" = 1'

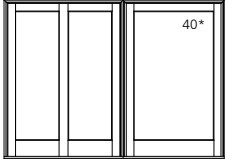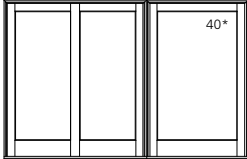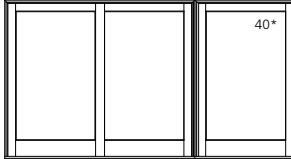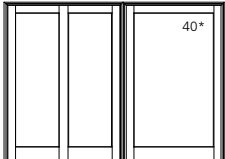3-PANEL DOORS WIDE STILE

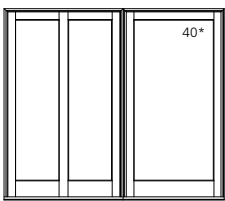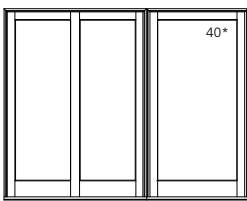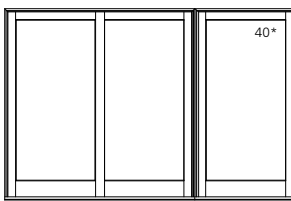UNIT SIZE ROUGH OPENING FRAME SIZE DAYLIGHT OPENING	112 13/16" (2865) 110 13/16" (2815) 110 1/16" (2796) 21 9/16" (547) [2] 39 9/16" (1005)	124 13/16" (3170) 122 13/16" (3120) 122 1/16" (3100) 27 9/16" (700) [2] 39 9/16" (1005)	148 13/16" (3780) 146 13/16" (3729) 146 1/16" (3710) 39 9/16" (1005) [2] 39 9/16" (1005)
80 7/8" (2054) 80" (2032) 79 1/2" (2019) 64 1/8" (1629)	 TCSLDW5068-1S43	 TCSLDW6068-1S43	 TCSLDW8068-1S43
83 7/8" (2130) 82 1/2" (2063) 82" (2083) 66 5/8" (1692)	 TCSLDW50611-1S43	 TCSLDW60611-1S43	 TCSLDW80611-1S43
96 7/8" (2461) 96" (2438) 95 1/2" (2426) 80 1/8" (2035)	 TCSLDW5080-1S43	 TCSLDW6080-1S43	 TCSLDW8080-1S43

ELEVATION SYMBOL LEGEND

VALUES IN () ARE IN MILLIMETER CONVERSIONS
VALUES IN [] ARE NUMBER OF DAYLIGHT OPENINGS PER UNIT

*** NUMBER INDICATES DESIGN PRESSURE (DP) RATING WITH STANDARD GLAZING.
*** NUMBER INDICATES OPTIONAL DESIGN PRESSURE (DP) RATING.

SCALE: 1/8" = 1'

4-PANEL DOORS WIDE STILE


UNIT SIZE
ROUGH OPENING
FRAME SIZE
DAYLIGHT OPENING

120 1/8" (3051)
118 1/8" (3000)
117 3/8" (2981)
21 9/16" (547) [2]


144 1/8" (3661)
142 1/8" (3610)
141 3/8" (3591)
27 9/16" (700) [2]

192 1/8" (4880)
190 1/8" (4829)
189 3/8" (4810)
39 9/16" (1005) [2]


80 7/8" (2054)
80 1/4" (2032)
79 1/2" (2019)
64 1/8" (1629)

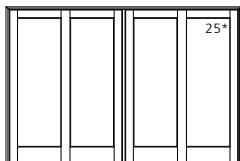

TCSLDW10068

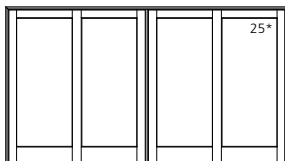


TCSLDW12068

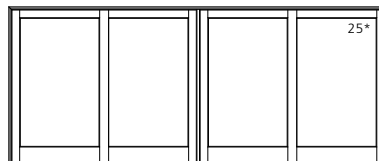


TCSLDW16068


83 7/8" (2130)
82 1/2" (2063)
82" (2083)
66 5/8" (1692)

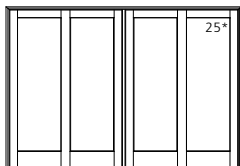

TCSLDW100611

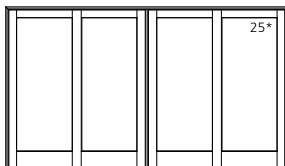


TCSLDW120611

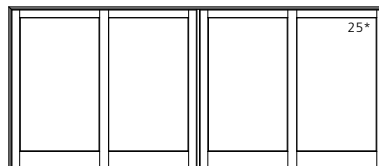


TCSLDW160611


96 7/8" (2461)
96" (2438)
95 1/2" (2426)
80 1/8" (2035)

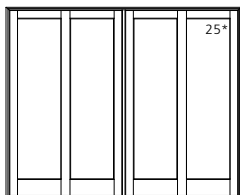

TCSLDW10080

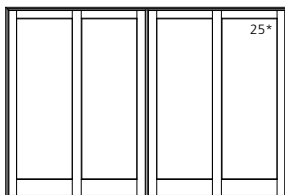

TCSLDW12080

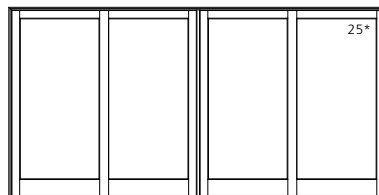

TCSLDW16080

ELEVATION SYMBOL LEGEND


VALUES IN () ARE IN MILLIMETER CONVERSIONS
VALUES IN [] ARE NUMBER OF DAYLIGHT OPENINGS PER UNIT

*** NUMBER INDICATES DESIGN PRESSURE (DP) RATING WITH STANDARD GLAZING.
**** NUMBER INDICATES OPTIONAL DESIGN PRESSURE (DP) RATING.


SCALE: 1/8" = 1'

GLAZING OPTIONS


INTERIOR GLAZED
INSULATED 3/4" GLASS

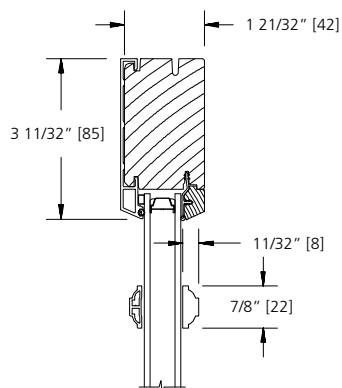


7/8" GRILLE BAR

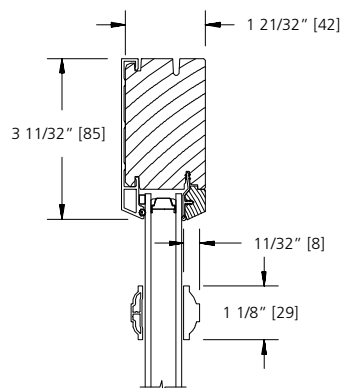


1 1/8" GRILLE BAR

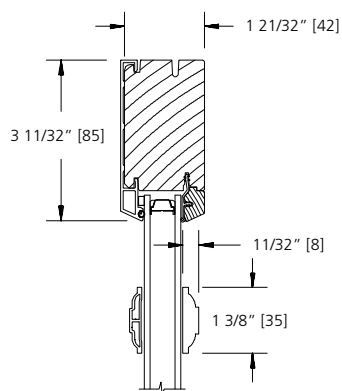


1 3/8" GRILLE BAR

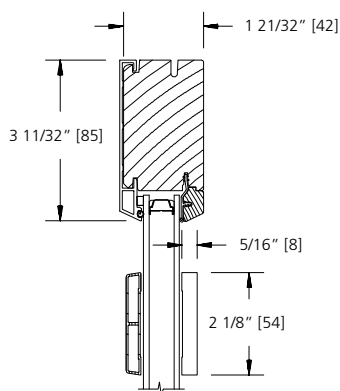


2 1/8" GRILLE BAR

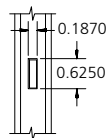

5/8" GRILLE

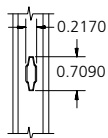

23/32" GRILLE

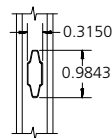


1" GRILLE


SCALE: 3" = 1'

TRIM OPTIONS


EXTERIOR TRIM

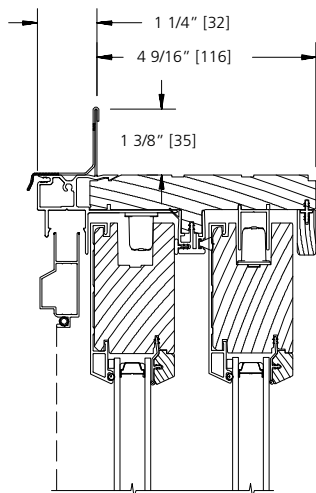


STANDARD

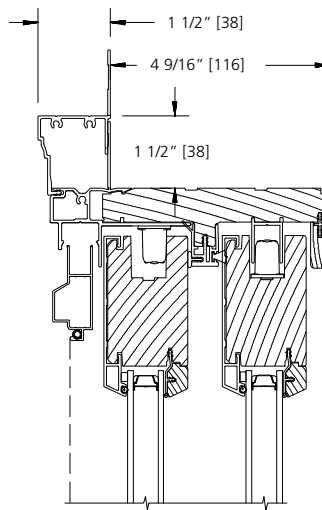

BRICKMOULD

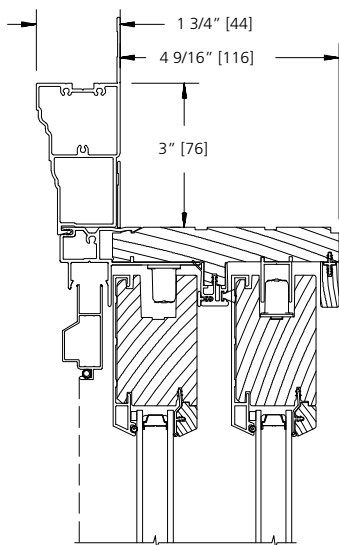


ADAMS CASING

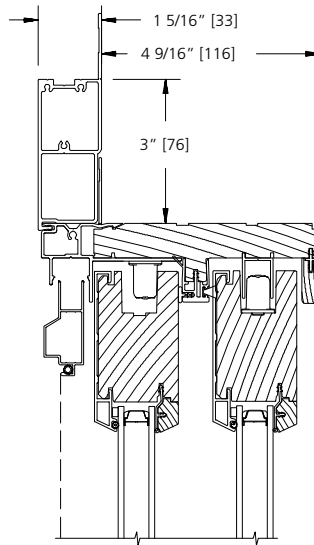


3 1/2" FLAT CASING

SCALE: 3" = 1'


**STANDARD MULLION
OPTIONS**

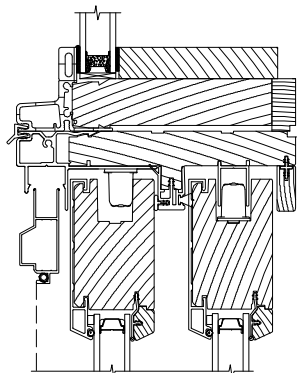

**Direct Set Transom over
Sliding Patio Door**

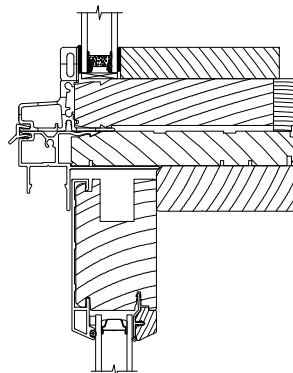

**Direct Set Transom over
Stationary Panel**

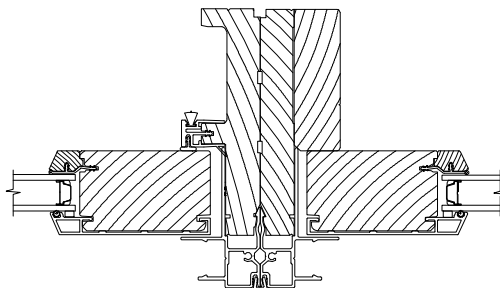

**Sliding Patio Door next to
Stationary Panel**


SCALE: 3" = 1'

LITE CUT INFORMATION


Clad sliding patio doors are available with removable grilles in 7/8", 1-1/8", and 1-3/8", and 2-1/8" widths, with grilles between the glass (GBG), or with Simulated Divided Lites. Standard lite cuts are rectangular.

LITE CUT OPTIONS


Special lite cut patterns can include a wide variety of straight line and radius patterns. The illustrations shown here represent just a few of the possibilities. Rectangular, horizontal, vertical and Prairie lite patterns are available in all standard size clad gliding patio doors. Uneven, diamond, radius and Gothic lite cuts are available, subject to approval. Approvals are based on the ability to fulfill the design requirement while maintaining the construction integrity of the finished product.

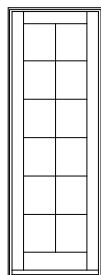


RECTANGULAR

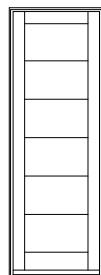


HORIZONTAL

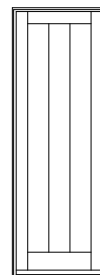


VERTICAL

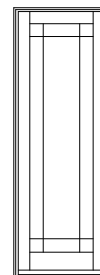

PRAIRIE

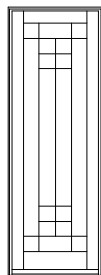


UNEVEN

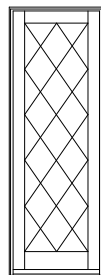

DIAMOND








RADIUS

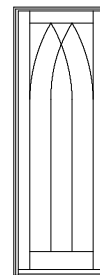

GOthic

BAR ALIGNMENT


Alignment of divided lite muntin bars from one product to the next is often required by fine architectural design. Wood grilles, GBG's, and Simulated Divided Lites may be specified with muntin bars aligned.

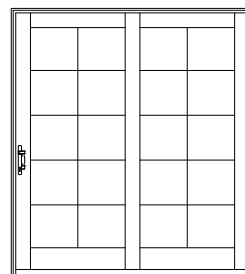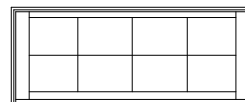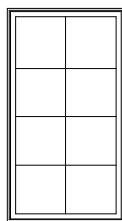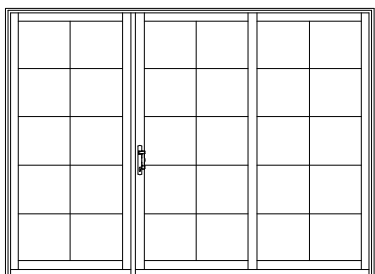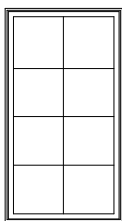

UNIT SIZING, ROUGH OPENINGS & MASONRY OPENINGS

STANDARD OFFERING

DRIP CAP & NAILING FLANGE

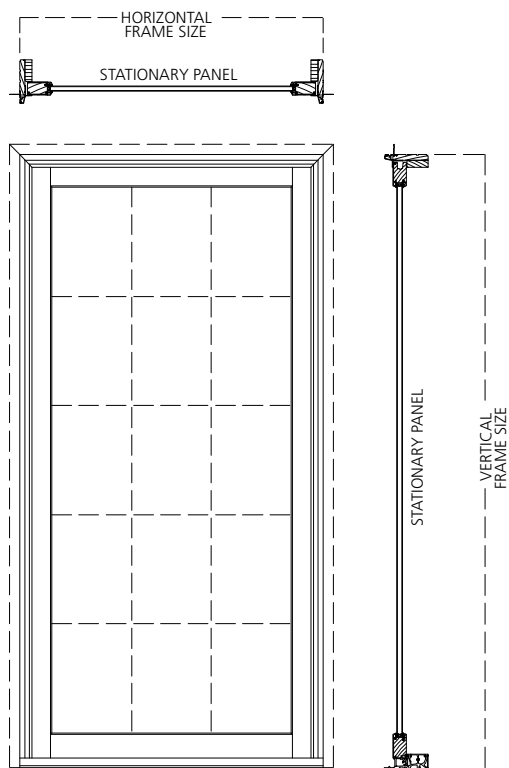

GENERAL NOTES:

UNITS WITH NO EXTERIOR TRIM
OR DRIP CAP & NAILING FLANGE:
FRAME SIZE = UNIT SIZE


UNIT SIZE IS ALWAYS THE
EXTREME SIZE OF THE DOOR
WITH OR WITHOUT TRIM
(DRIP CAP & NAILING FLANGE ARE
NOT ADDED TO ANY UNIT SIZING)

ROUGH OPENING IS ALWAYS 1/2" VERTICAL
AND 3/4" HORIZONTAL OVER FRAME SIZE OF THE DOOR

MASONRY OPENING IS ALWAYS 1/2"
OVER THE UNIT SIZE OF THE DOOR




ROUGH OPENING:

DRIP CAP & NAILING FLANGE

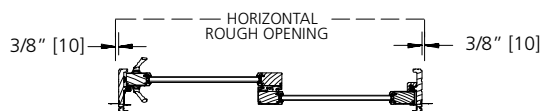


UNIT SIZE

FRAME TO EXTERIOR TRIM (UNIT) SIZE

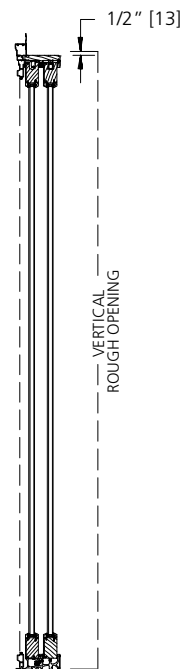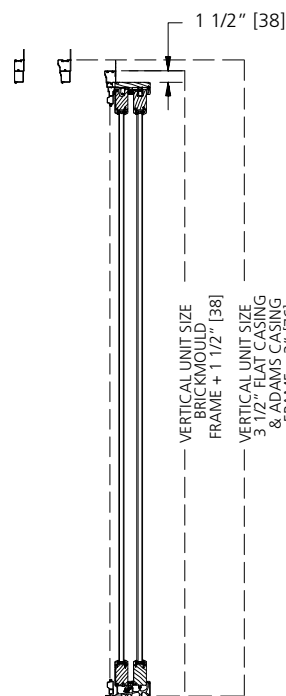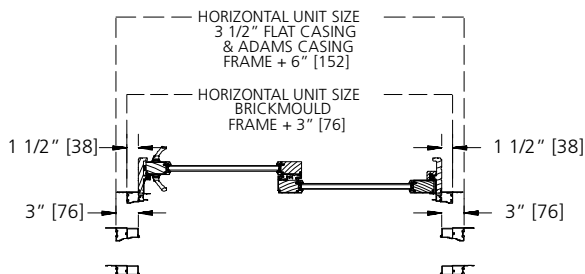


**STATIONARY PANEL
NARROW STILE**

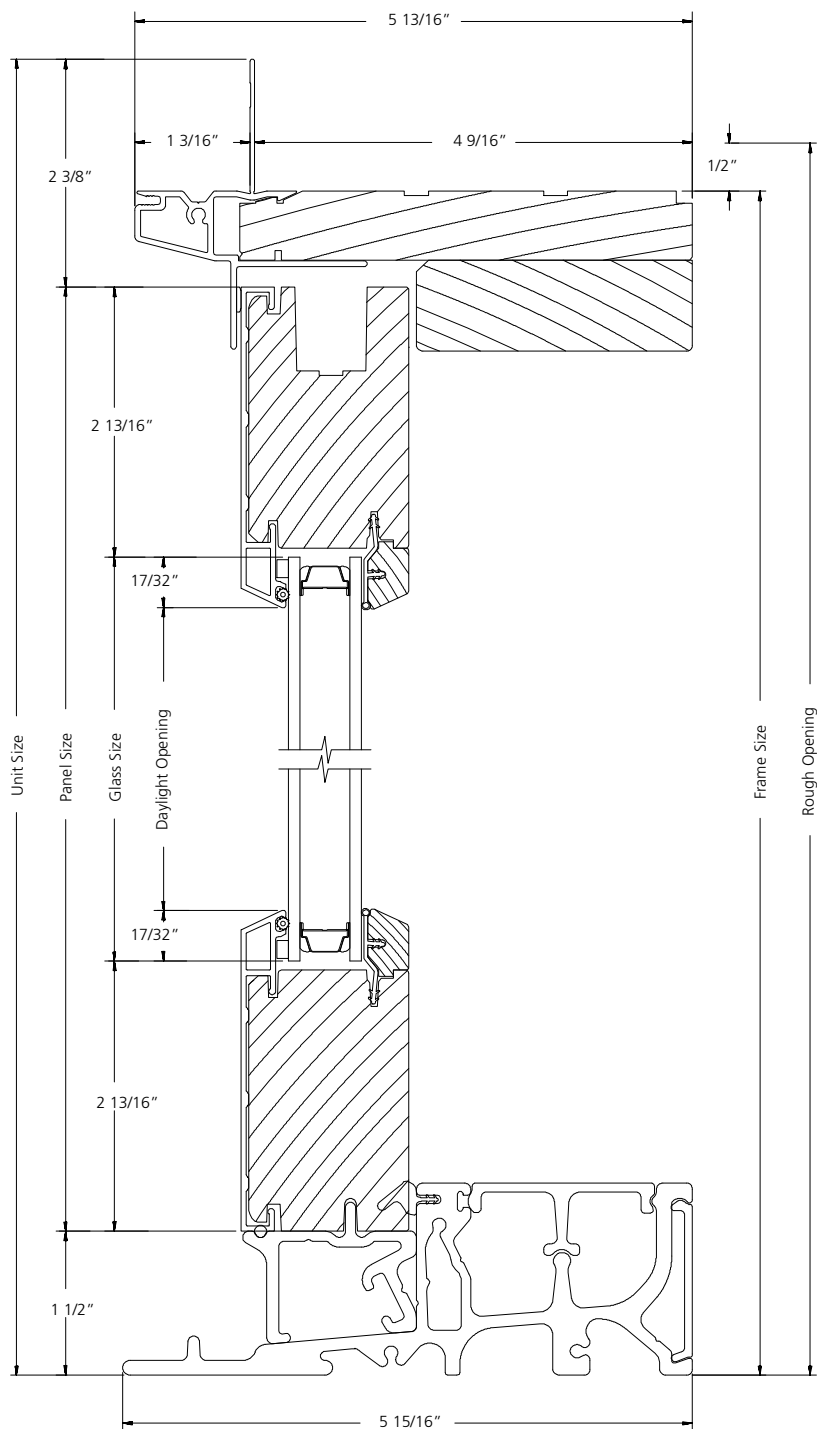

VERTICAL SECTION

SCALE: 6" = 1'


**STATIONARY PANEL
NARROW STILE**

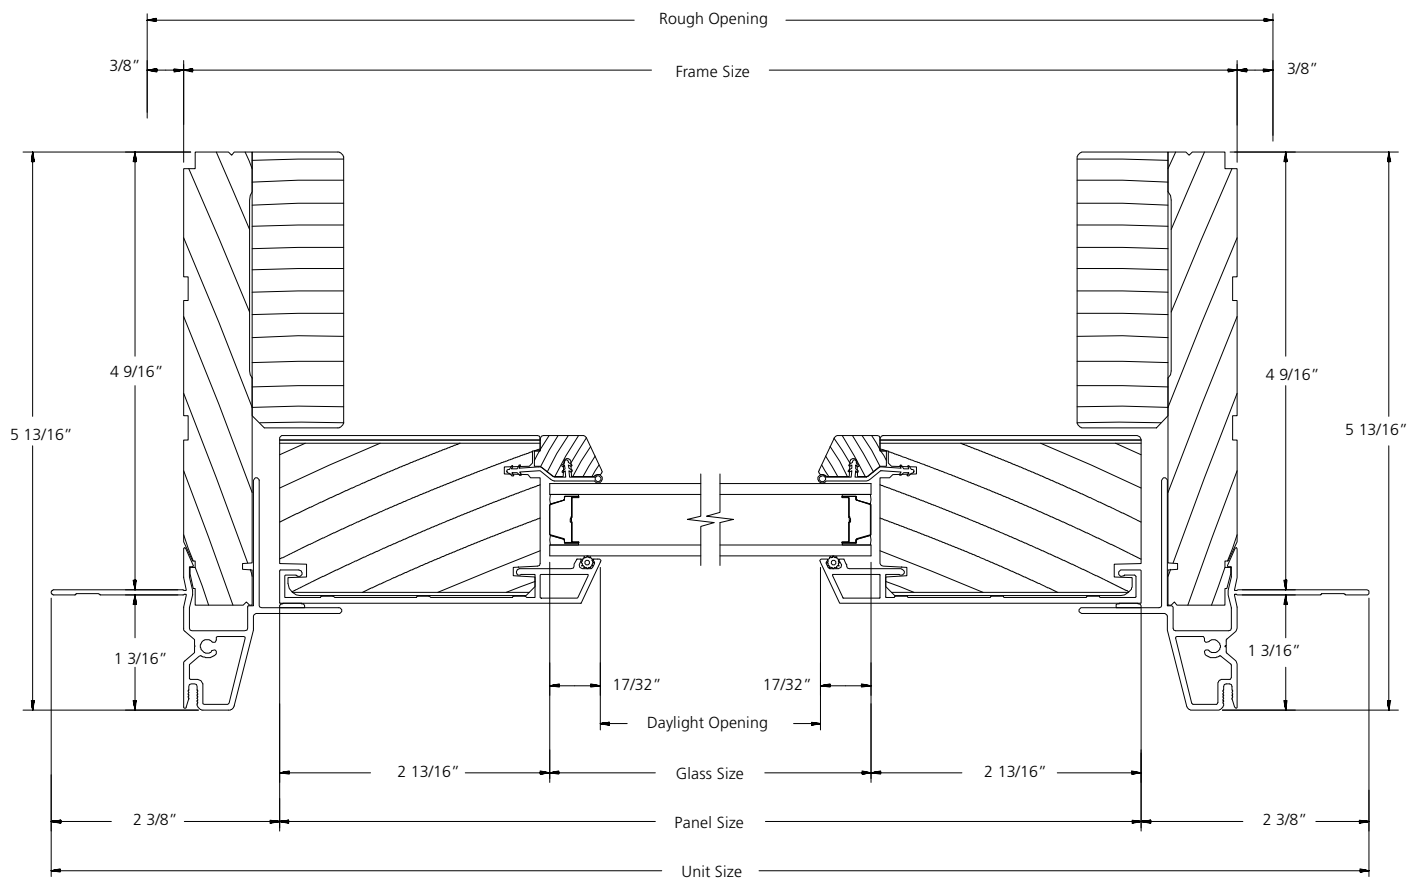

HORIZONTAL SECTION

SCALE: 6" = 1'


**STATIONARY PANEL
WIDE STILE**

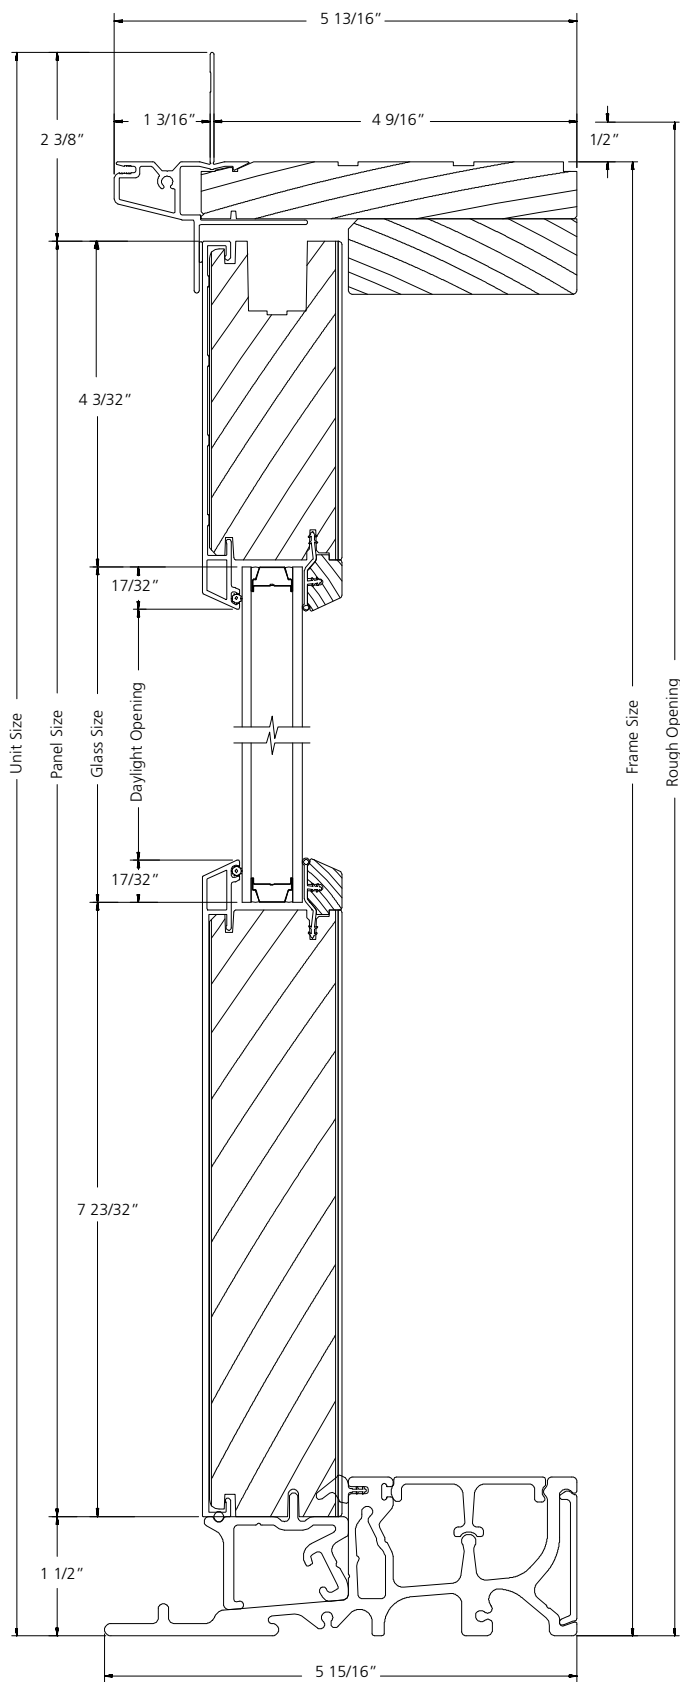

VERTICAL SECTION

SCALE: NTS

**STATIONARY PANEL
WIDE STILE**

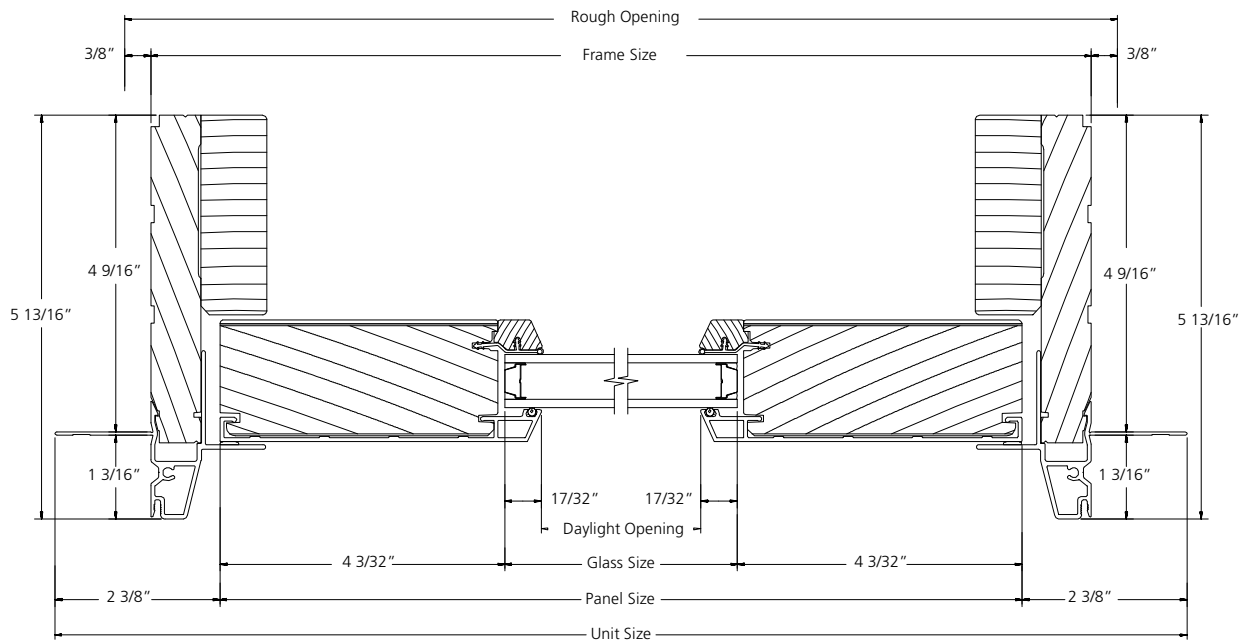

HORIZONTAL SECTION

SCALE: NTS

Technical drawing of a window unit cross-section, showing dimensions and labels. The drawing is divided into two main sections by a horizontal line, likely representing a break in the unit.

Dimensions (inches):


- Overall width: $5 \frac{13}{16}$ "
- Overall height: $2 \frac{3}{8}$ "
- Top section width: $1 \frac{3}{16}$ " and $4 \frac{9}{16}$ "
- Top section height: $\frac{1}{2}$ " and 1 "
- Bottom section width: $5 \frac{15}{16}$ "
- Bottom section height: $1 \frac{1}{2}$ "
- Internal dimensions: $2 \frac{5}{8}$ ", $2 \frac{13}{16}$ ", $\frac{17}{32}$ ", $\frac{3}{16}$ ", $\frac{1}{2}$ ", $\frac{1}{16}$ "

Labels:

- Unit Size
- Screen Size
- Panel Size
- Glass Size
- Daylight Opening
- Frame Size
- Rough Opening

SCALE: 6" = 1'


**2-PANEL DOOR
NARROW STILE**

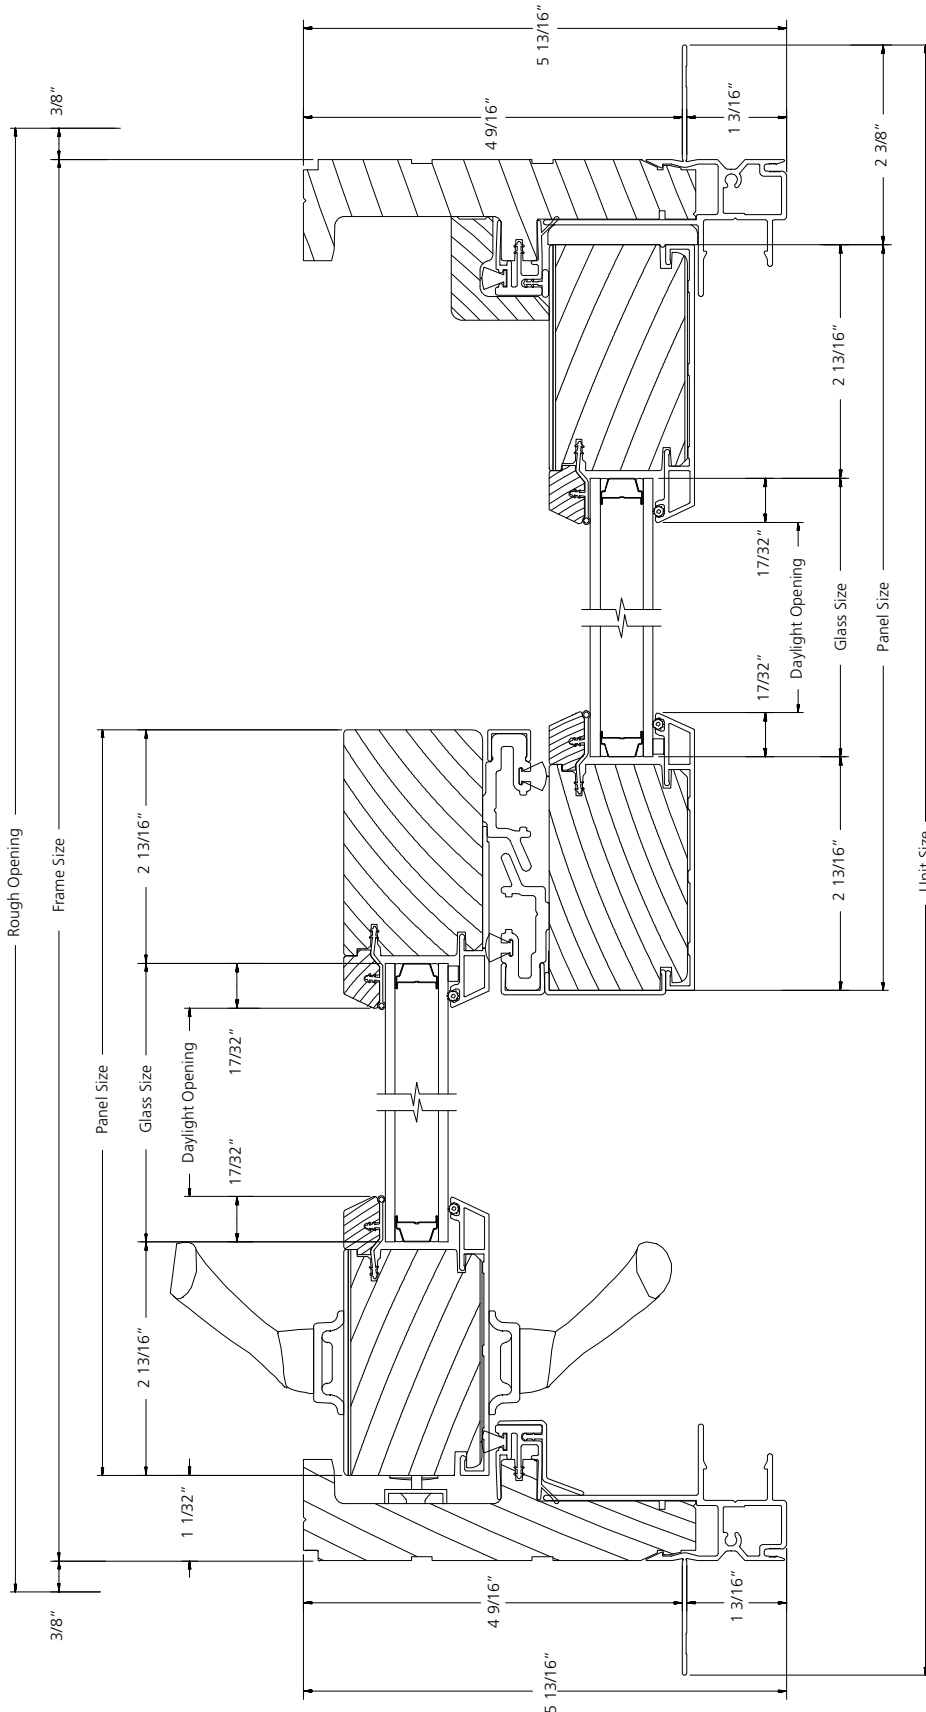

HORIZONTAL SECTION

SCALE: NTS


**2-PANEL DOOR
WIDE STILE**

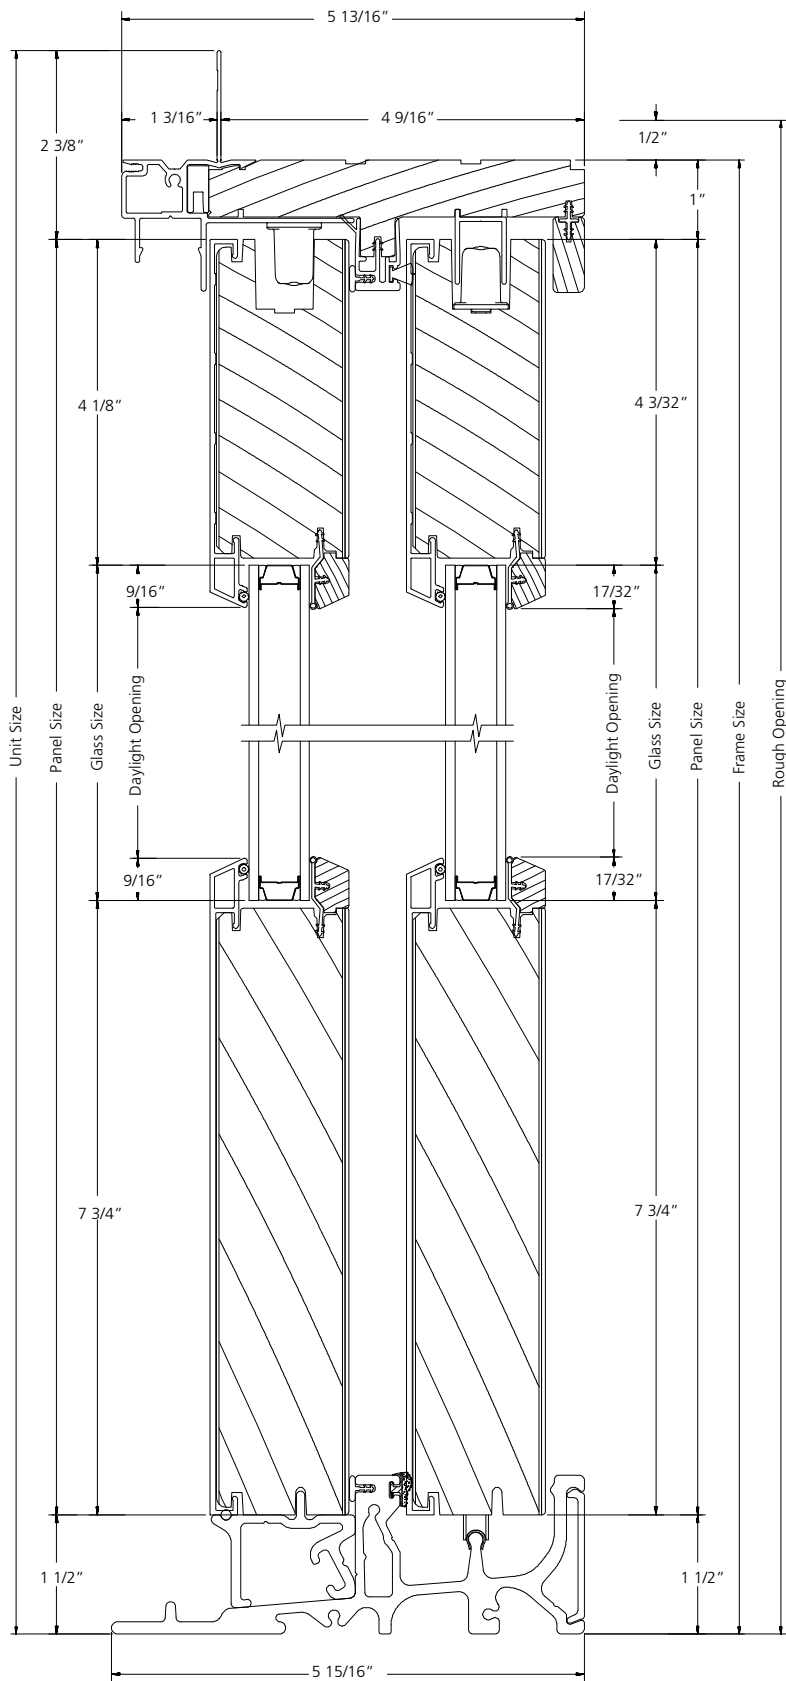

VERTICAL SECTION

SCALE: NTS


**2-PANEL DOOR
WIDE STILE**

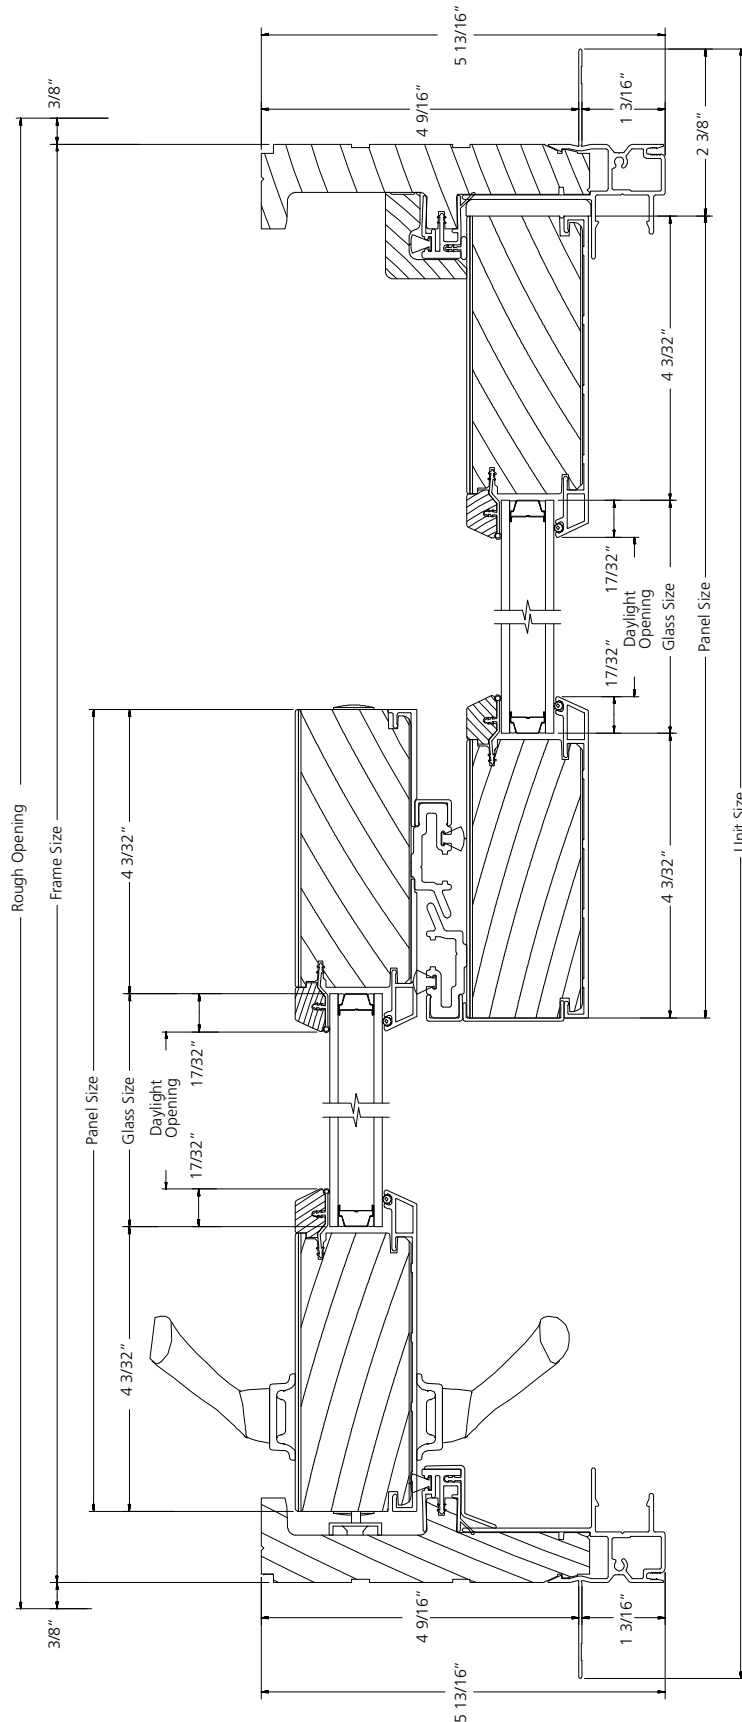

HORIZONTAL SECTION

SCALE: NTS


**QUAD PANEL DOOR
WIDE STILE**

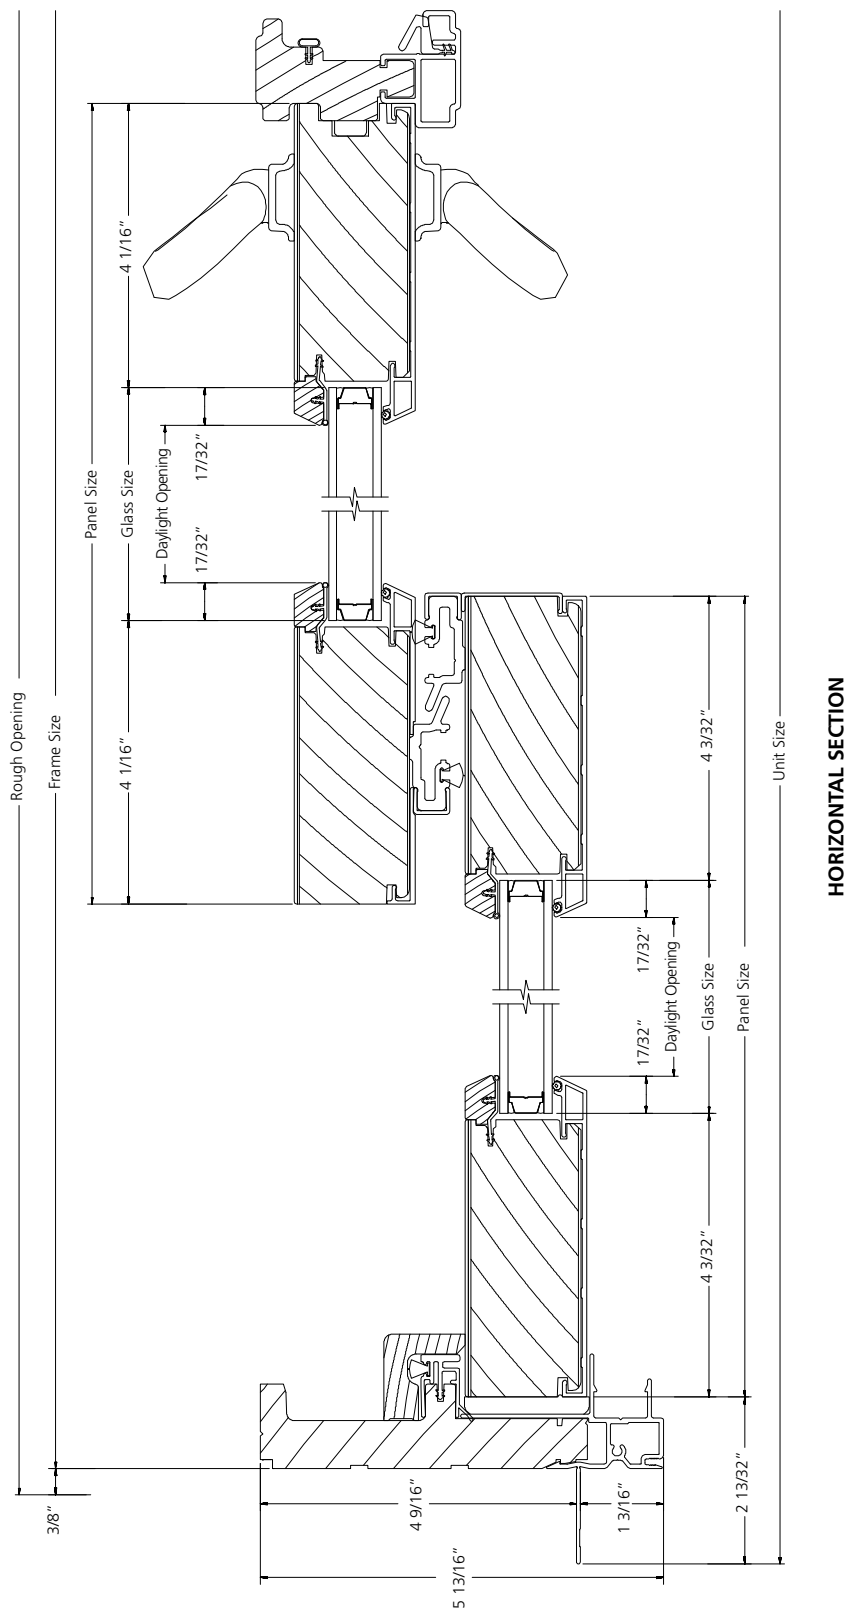

HORIZONTAL SECTION

SCALE: NTS


**TRANSOM
NARROW STILE**

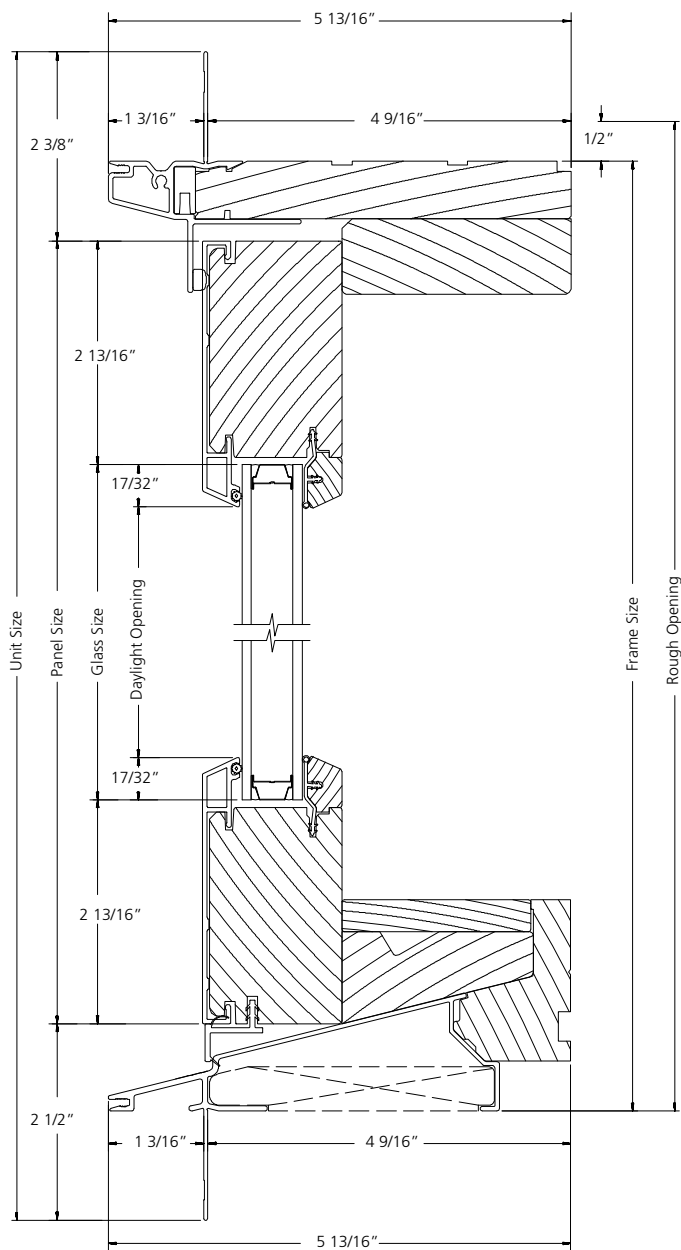

VERTICAL SECTION

SCALE: NTS


**TRANSOM
NARROW STILE**

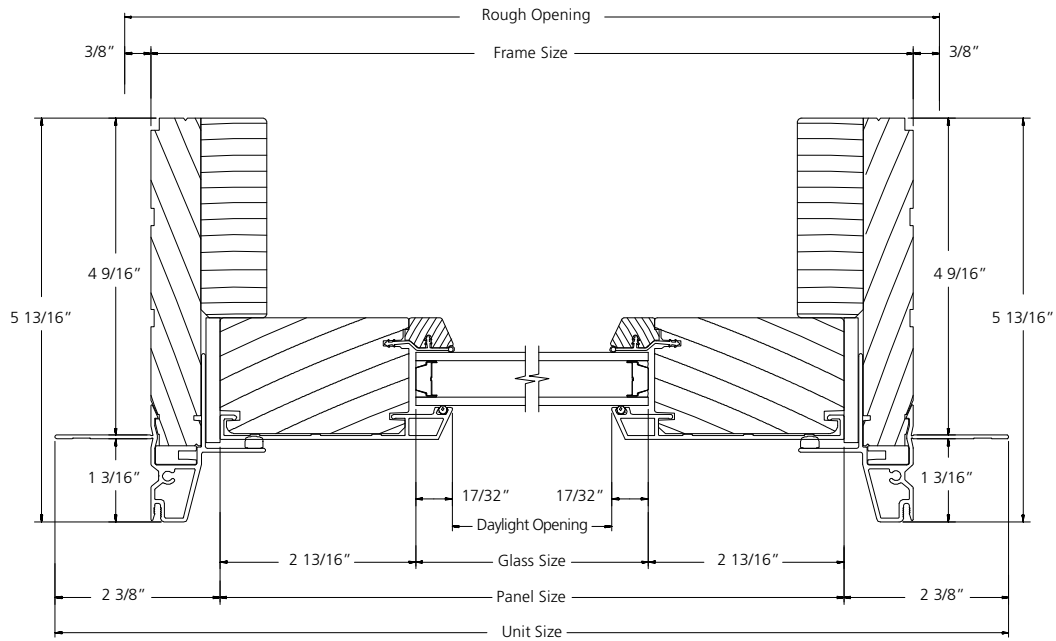

HORIZONTAL SECTION

SCALE: NTS

**TRANSOM
WIDE STILE**

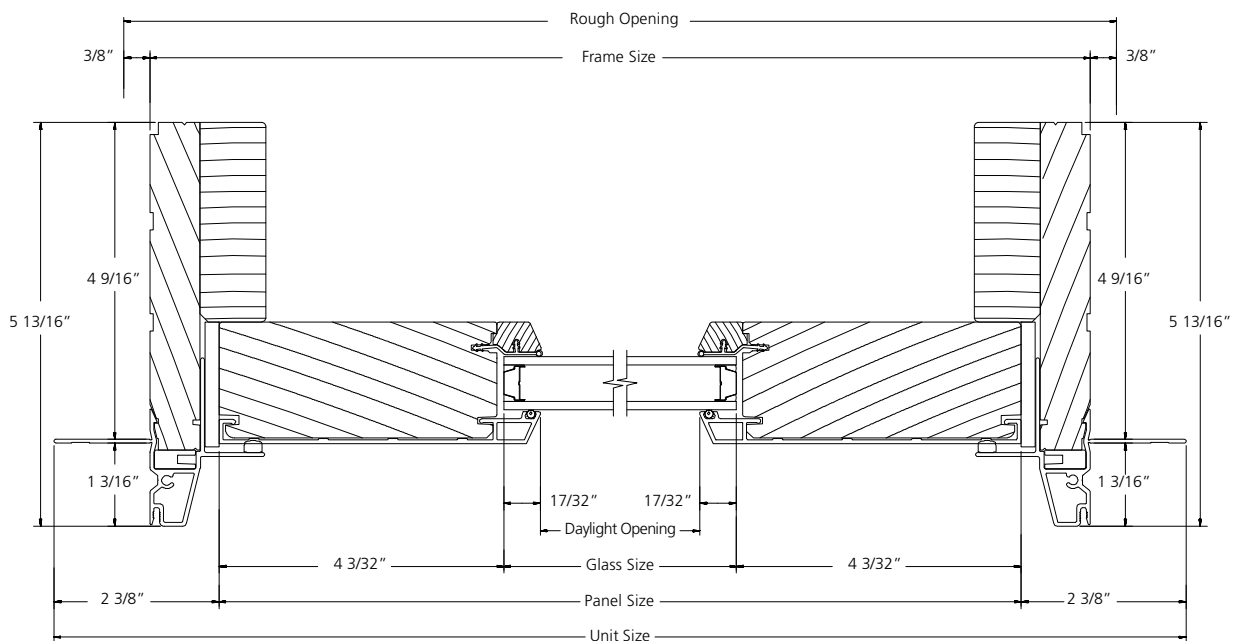

HORIZONTAL SECTION

SCALE: NTS