




Molded Interior Door  
Commercial Wide Stile

**Product Detail Sheets**

**Table of Contents**

Construction Details..... 3

Arlington 6' - 8" Wide Stile Doors

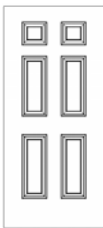

6-Panel

3' - 0"

.....pg. 4

Colonial 6' - 8" Wide Stile Doors




6-Panel

3' - 0"

.....pg. 5

Continental 6' - 8" Wide Stile Doors

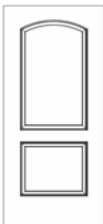

2-Panel

3' - 0"

.....pg. 6




Molded Interior Door  
Commercial Wide Stile

**Product Detail Sheets**

**Table of Contents**

---

Arlington 7' - 0" Wide Stile Doors

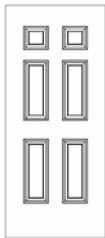

6-Panel

3' - 0"

.....pg. 7

Colonial 7' - 0" Wide Stile Doors




6-Panel

3' - 0"

.....pg. 8

Continental 7' - 0" Wide Stile Doors

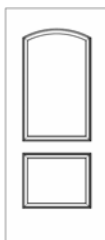

2-Panel

3' - 0"


.....pg. 9

© 2012JELD-WEN, inc. ALL RIGHTS RESERVED.  
NO DUPLICATION OR DISTRIBUTION PERMITTED.  
JELD-WEN, inc. CONFIDENTIAL AND PROPRIETARY.

**SOLID PARTICLEBOARD CORE -  
COMBINATION WOOD / MDF OR  
ALL-WOOD FRAME**

1 3/8" DOOR  
1 3/4" DOOR


20-MINUTE FIRE RATING AVAILABLE FOR 1 3/4"  
UP TO 3'-0" x 8'0"

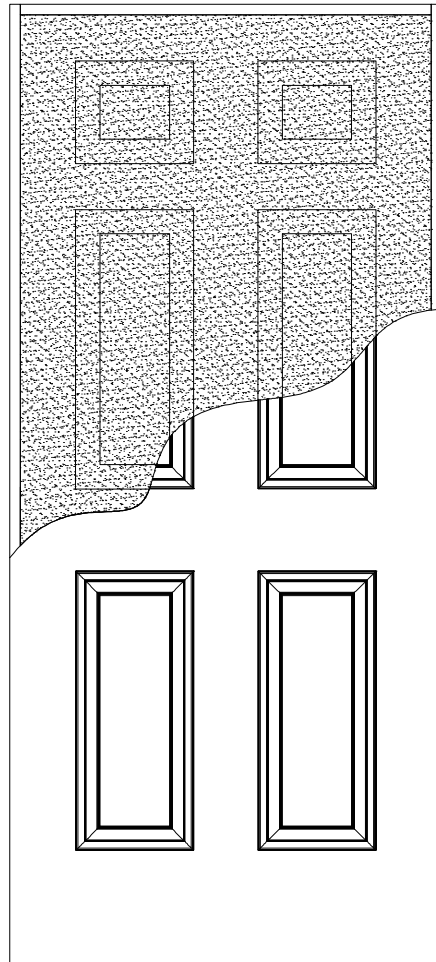

**WIDE STILE WITH SOLID  
PARTICLEBOARD CORE -  
WOOD FRAME**

1 3/4" DOOR


20-MINUTE FIRE RATING

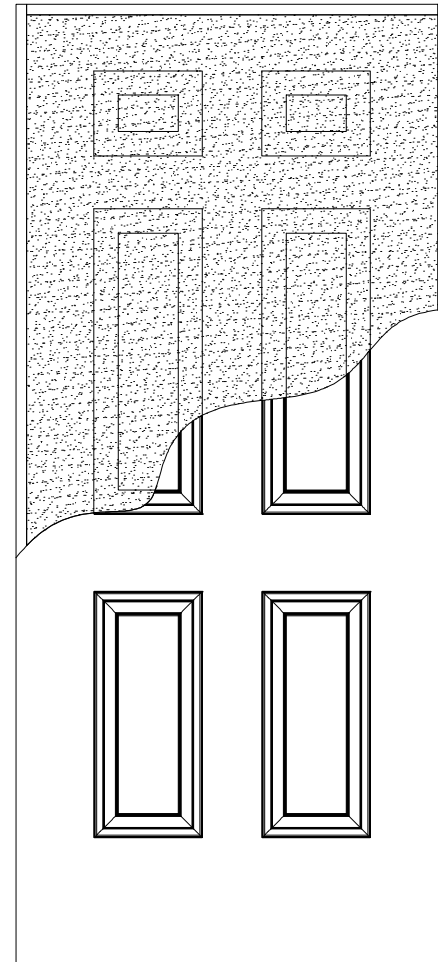

**SOLID MINERAL CORE -  
ALL-WOOD FRAME**

1 3/4" DOOR


45- MINUTE FIRE RATINGS UP TO 3'-0" x 8'-0",  
MANUFACTURED TO THE CURRENT  
MARSHFIELD DOOR SYSTEMS SPECIFICATIONS  
60- MINUTE FIRE RATINGS UP TO 3'-0" x 8'-0",  
MANUFACTURED TO THE CURRENT  
GEORGIA-PACIFIC OR MARSHFIELD DOOR SYSTEMS  
SPECIFICATIONS

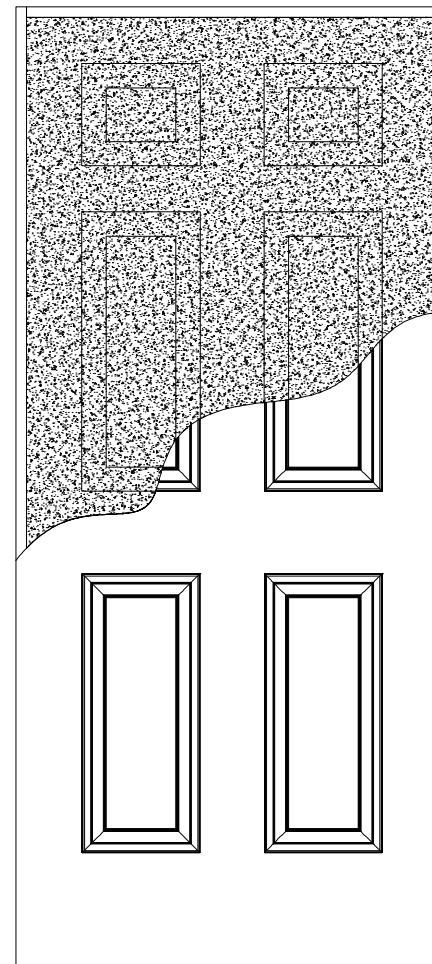

**HOLLOW CORE -  
MDF FRAME**

1 3/8" DOOR


BLOCKING BEHIND PANELS FOR SUPPORT\*

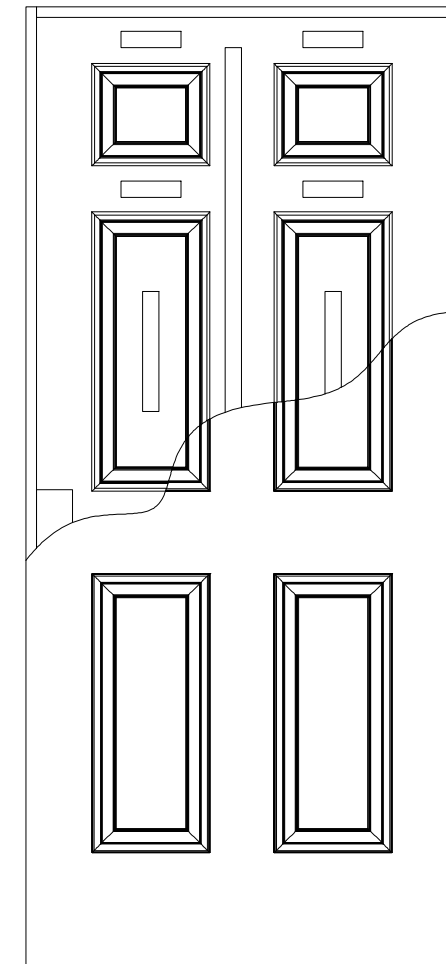

\* HOLLOW CORE CONSTRUCTION MAY VARY BY REGION.

CREATION DATE: 1/6/2012		3737 Lakeport Blvd. Klamath Falls, OR 97601 Phone: (800) 441-3884 www.jeld-wen.com
REV. DATE:		
TITLE: MOLDED DOOR CONSTRUCTION DETAILS		
DESCRIPTION: CORE OPTIONS		

© 2012 JELD-WEN, inc. ALL RIGHTS RESERVED.  
NO DUPLICATION OR DISTRIBUTION PERMITTED.  
JELD-WEN, inc. CONFIDENTIAL AND PROPRIETARY.

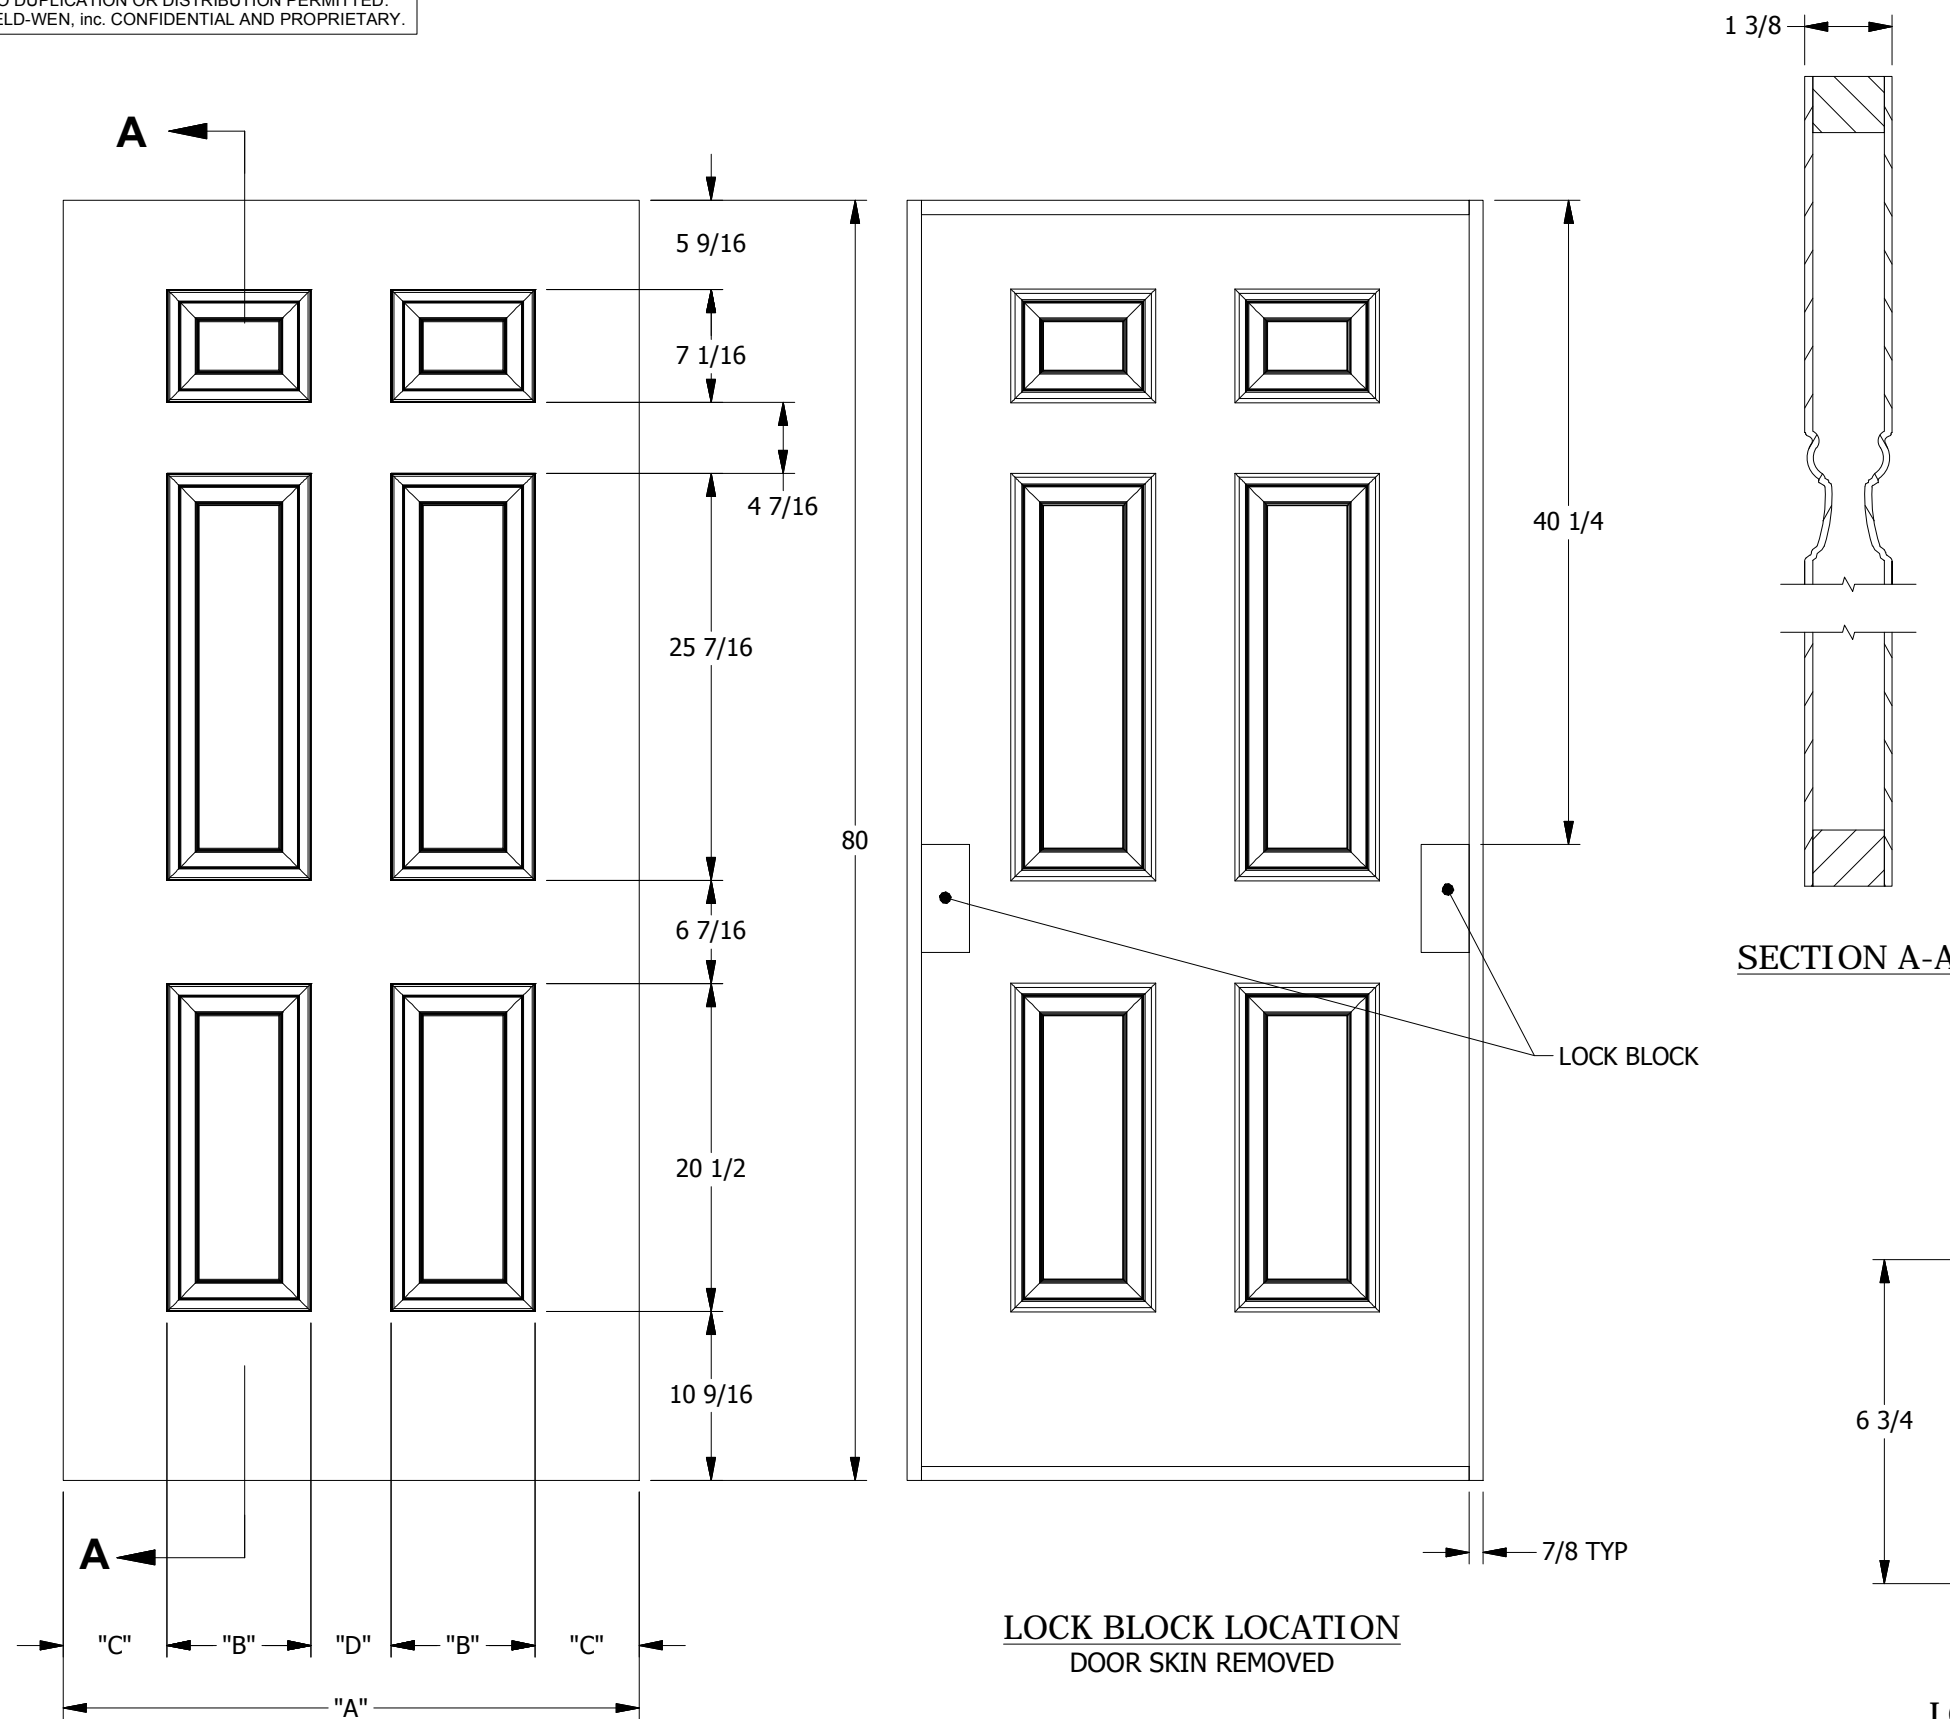

DIMENSION TABLE				
DOOR SIZE	"A"	"B"	"C"	"D"
3'-0" x 6'-8"	36"	9"	6 1/2"	5"

SECTION A-A

LOCK BLOCK



LOCK BLOCK LOCATION  
DOOR SKIN REMOVED

LOCK BLOCK  
DETAIL


PANEL PROFILE : BEADED STICKING

CREATION DATE: 1/6/2012		3737 Lakeport Blvd. Klamath Falls, OR 97601 Phone: (800) 441-3884 www.jeld-wen.com
REV. DATE:		
TITLE:	MOLDED INTERIOR DOOR	
DESCRIPTION:	COMMERCIAL WIDE STILE ARLINGTON 6'-8" - SMOOTH 3'-0"	

© 2012 JELD-WEN, inc. ALL RIGHTS RESERVED.  
NO DUPLICATION OR DISTRIBUTION PERMITTED.  
JELD-WEN, inc. CONFIDENTIAL AND PROPRIETARY.

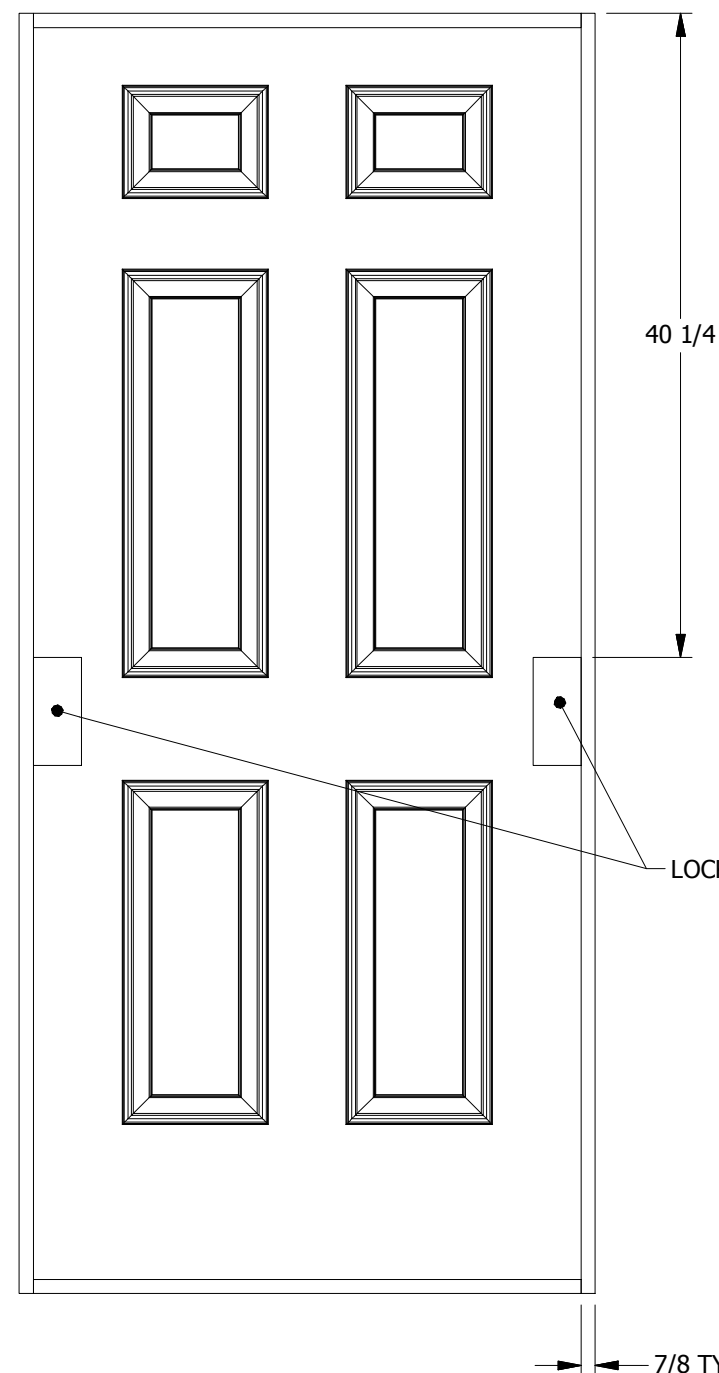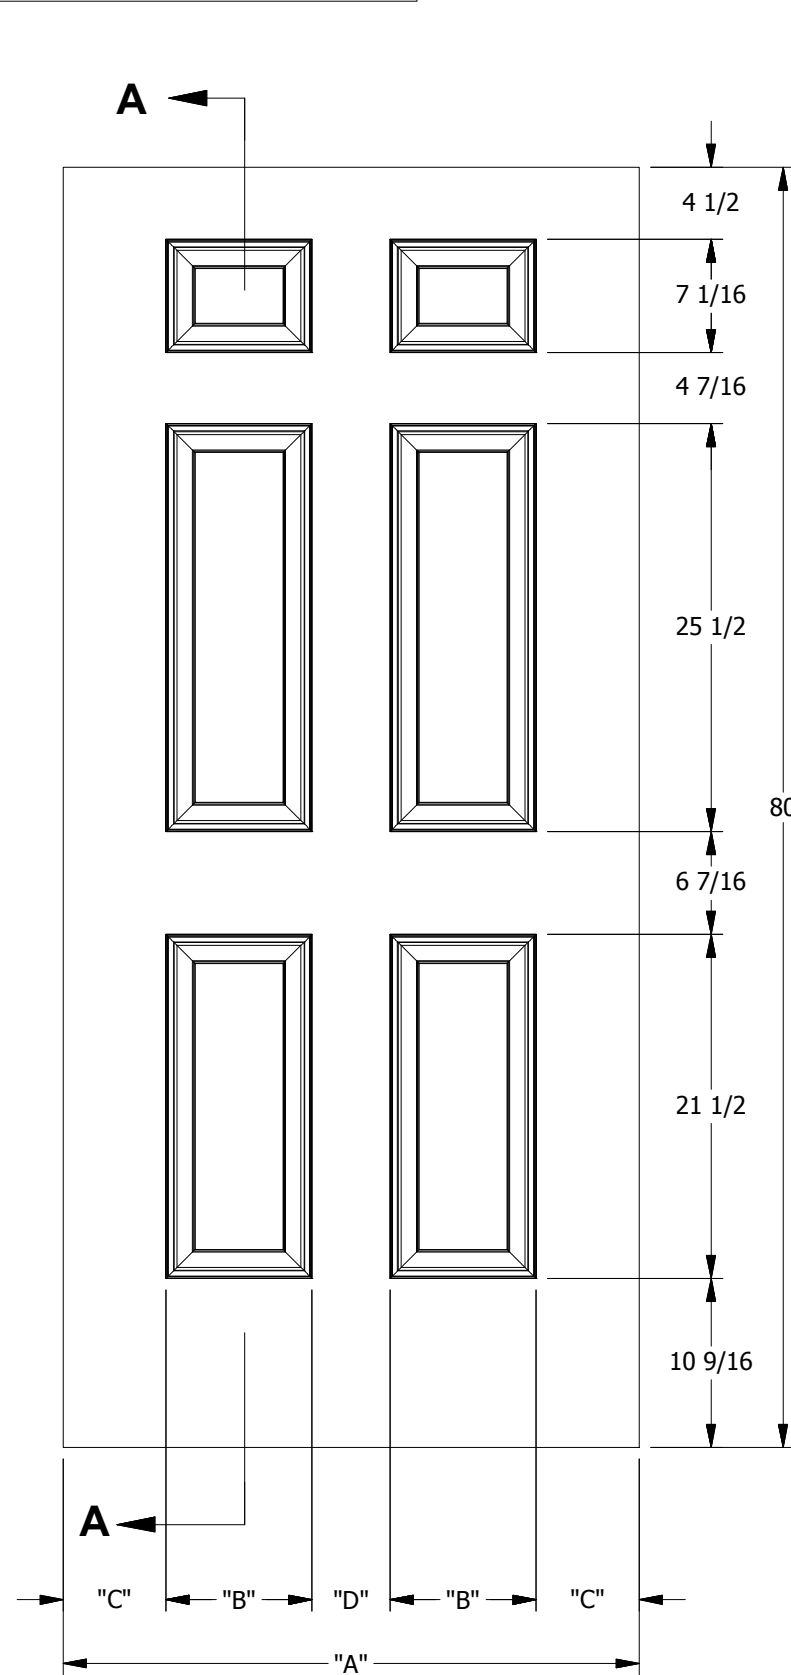


**LOCK BLOCK LOCATION**  
DOOR SKIN REMOVED

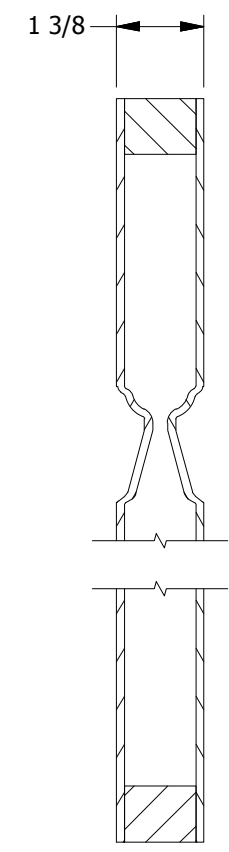


**SECTION A-A**


DIMENSION TABLE				
DOOR SIZE	"A"	"B"	"C"	"D"
3'-0" x 6'-8"	36"	9 1/8"	6 7/16"	4 7/8"

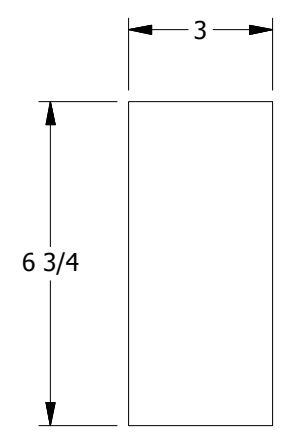



**LOCK BLOCK**  
**DETAIL**

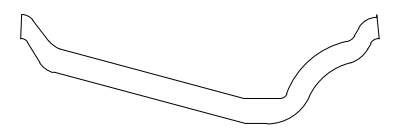


**PANEL PROFILE : OVOLO STICKING**

CREATION DATE: 1/6/2012		3737 Lakeport Blvd. Klamath Falls, OR 97601 Phone: (800) 441-3884 www.jeld-wen.com
REV. DATE:		
TITLE:	<b>MOLDED INTERIOR DOOR</b>	
DESCRIPTION:	<b>COMMERCIAL WIDE STILE</b> <b>COLONIAL 6'-8" - PINE GRAIN</b> <b>3'-0"</b>	

© 2012 JELD-WEN, inc. ALL RIGHTS RESERVED.  
 NO DUPLICATION OR DISTRIBUTION PERMITTED.  
 JELD-WEN, inc. CONFIDENTIAL AND PROPRIETARY.

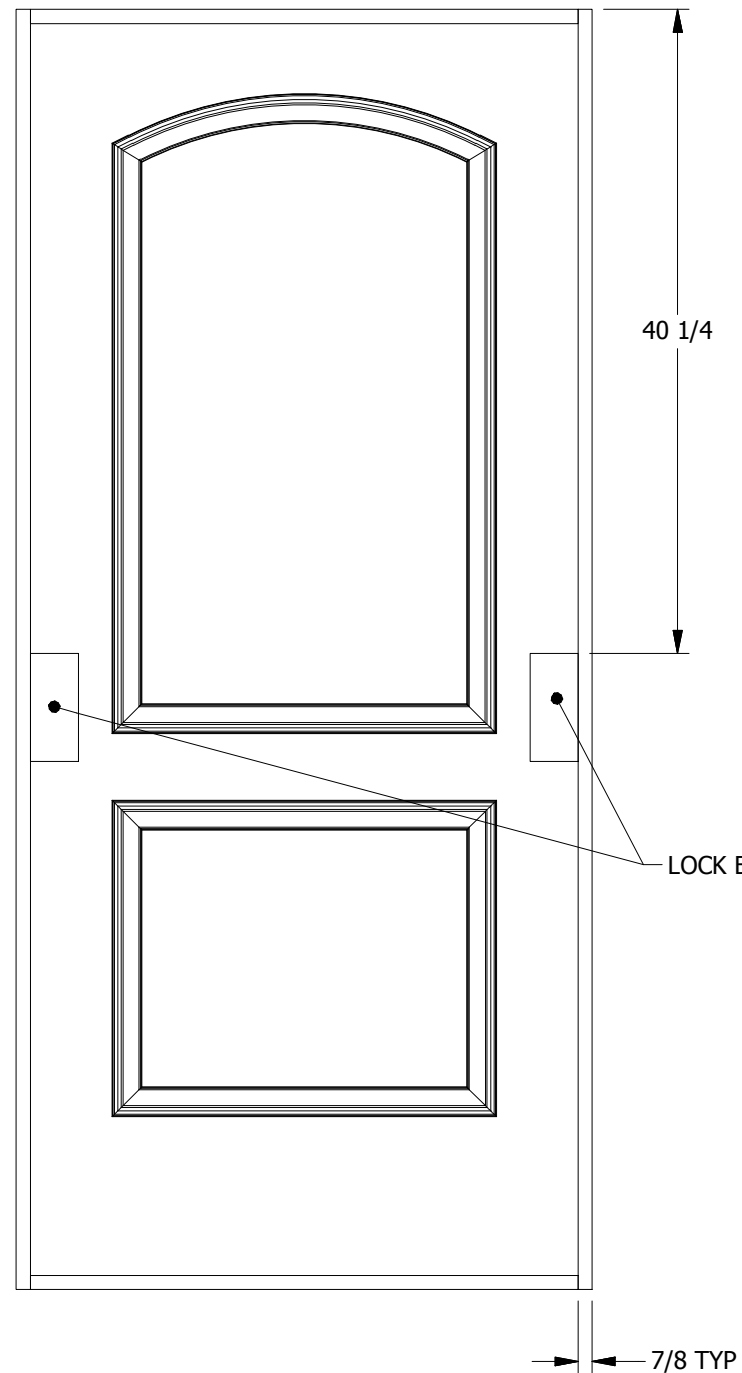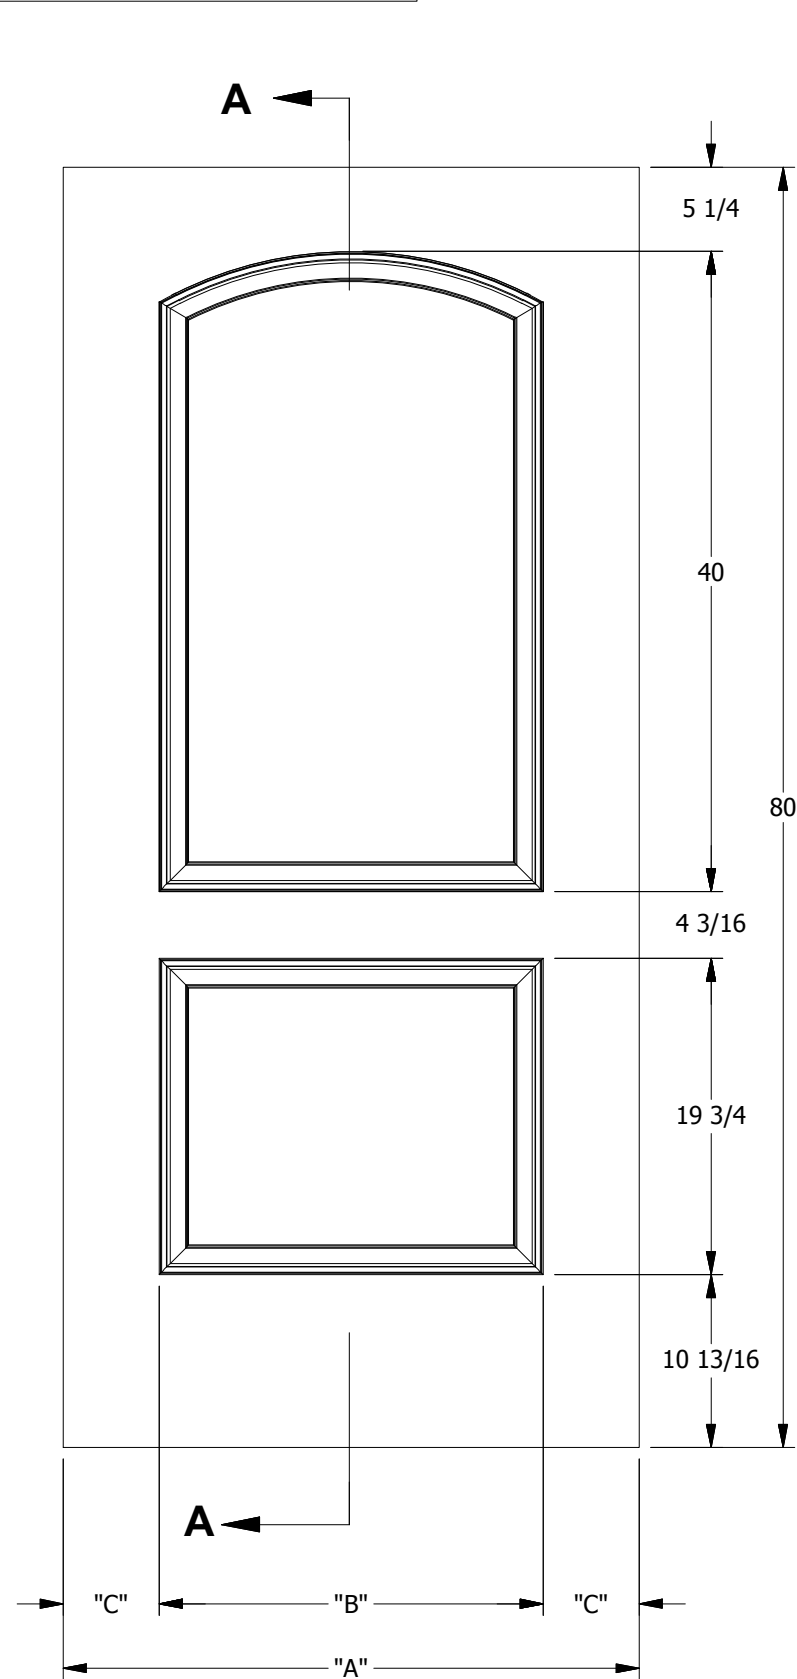


**LOCK BLOCK LOCATION**  
 DOOR SKIN REMOVED

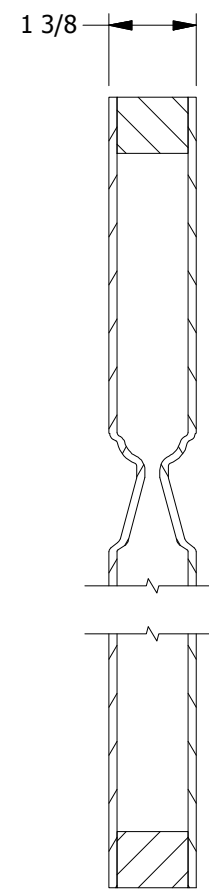


**SECTION A-A**


DIMENSION TABLE			
DOOR SIZE	"A"	"B"	"C"
3'-0" x 6'-8"	36"	24"	6"

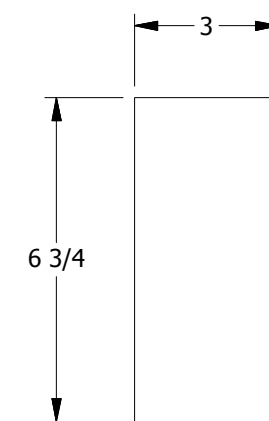


**LOCK BLOCK**  
 DETAIL

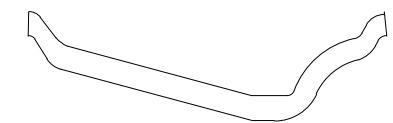

**PANEL PROFILE : OVOLO STICKING**

CREATION DATE: 1/6/2012		3737 Lakeport Blvd. Klamath Falls, OR 97601 Phone: (800) 441-3884 www.jeld-wen.com
REV. DATE:		
TITLE: <b>MOLDED INTERIOR DOOR</b>		
DESCRIPTION: <b>COMMERCIAL WIDE STILE          CONTINENTAL 6'-8" - SMOOTH          3'-0"</b>		



© 2012 JELD-WEN, inc. ALL RIGHTS RESERVED.  
NO DUPLICATION OR DISTRIBUTION PERMITTED.  
JELD-WEN, inc. CONFIDENTIAL AND PROPRIETARY.

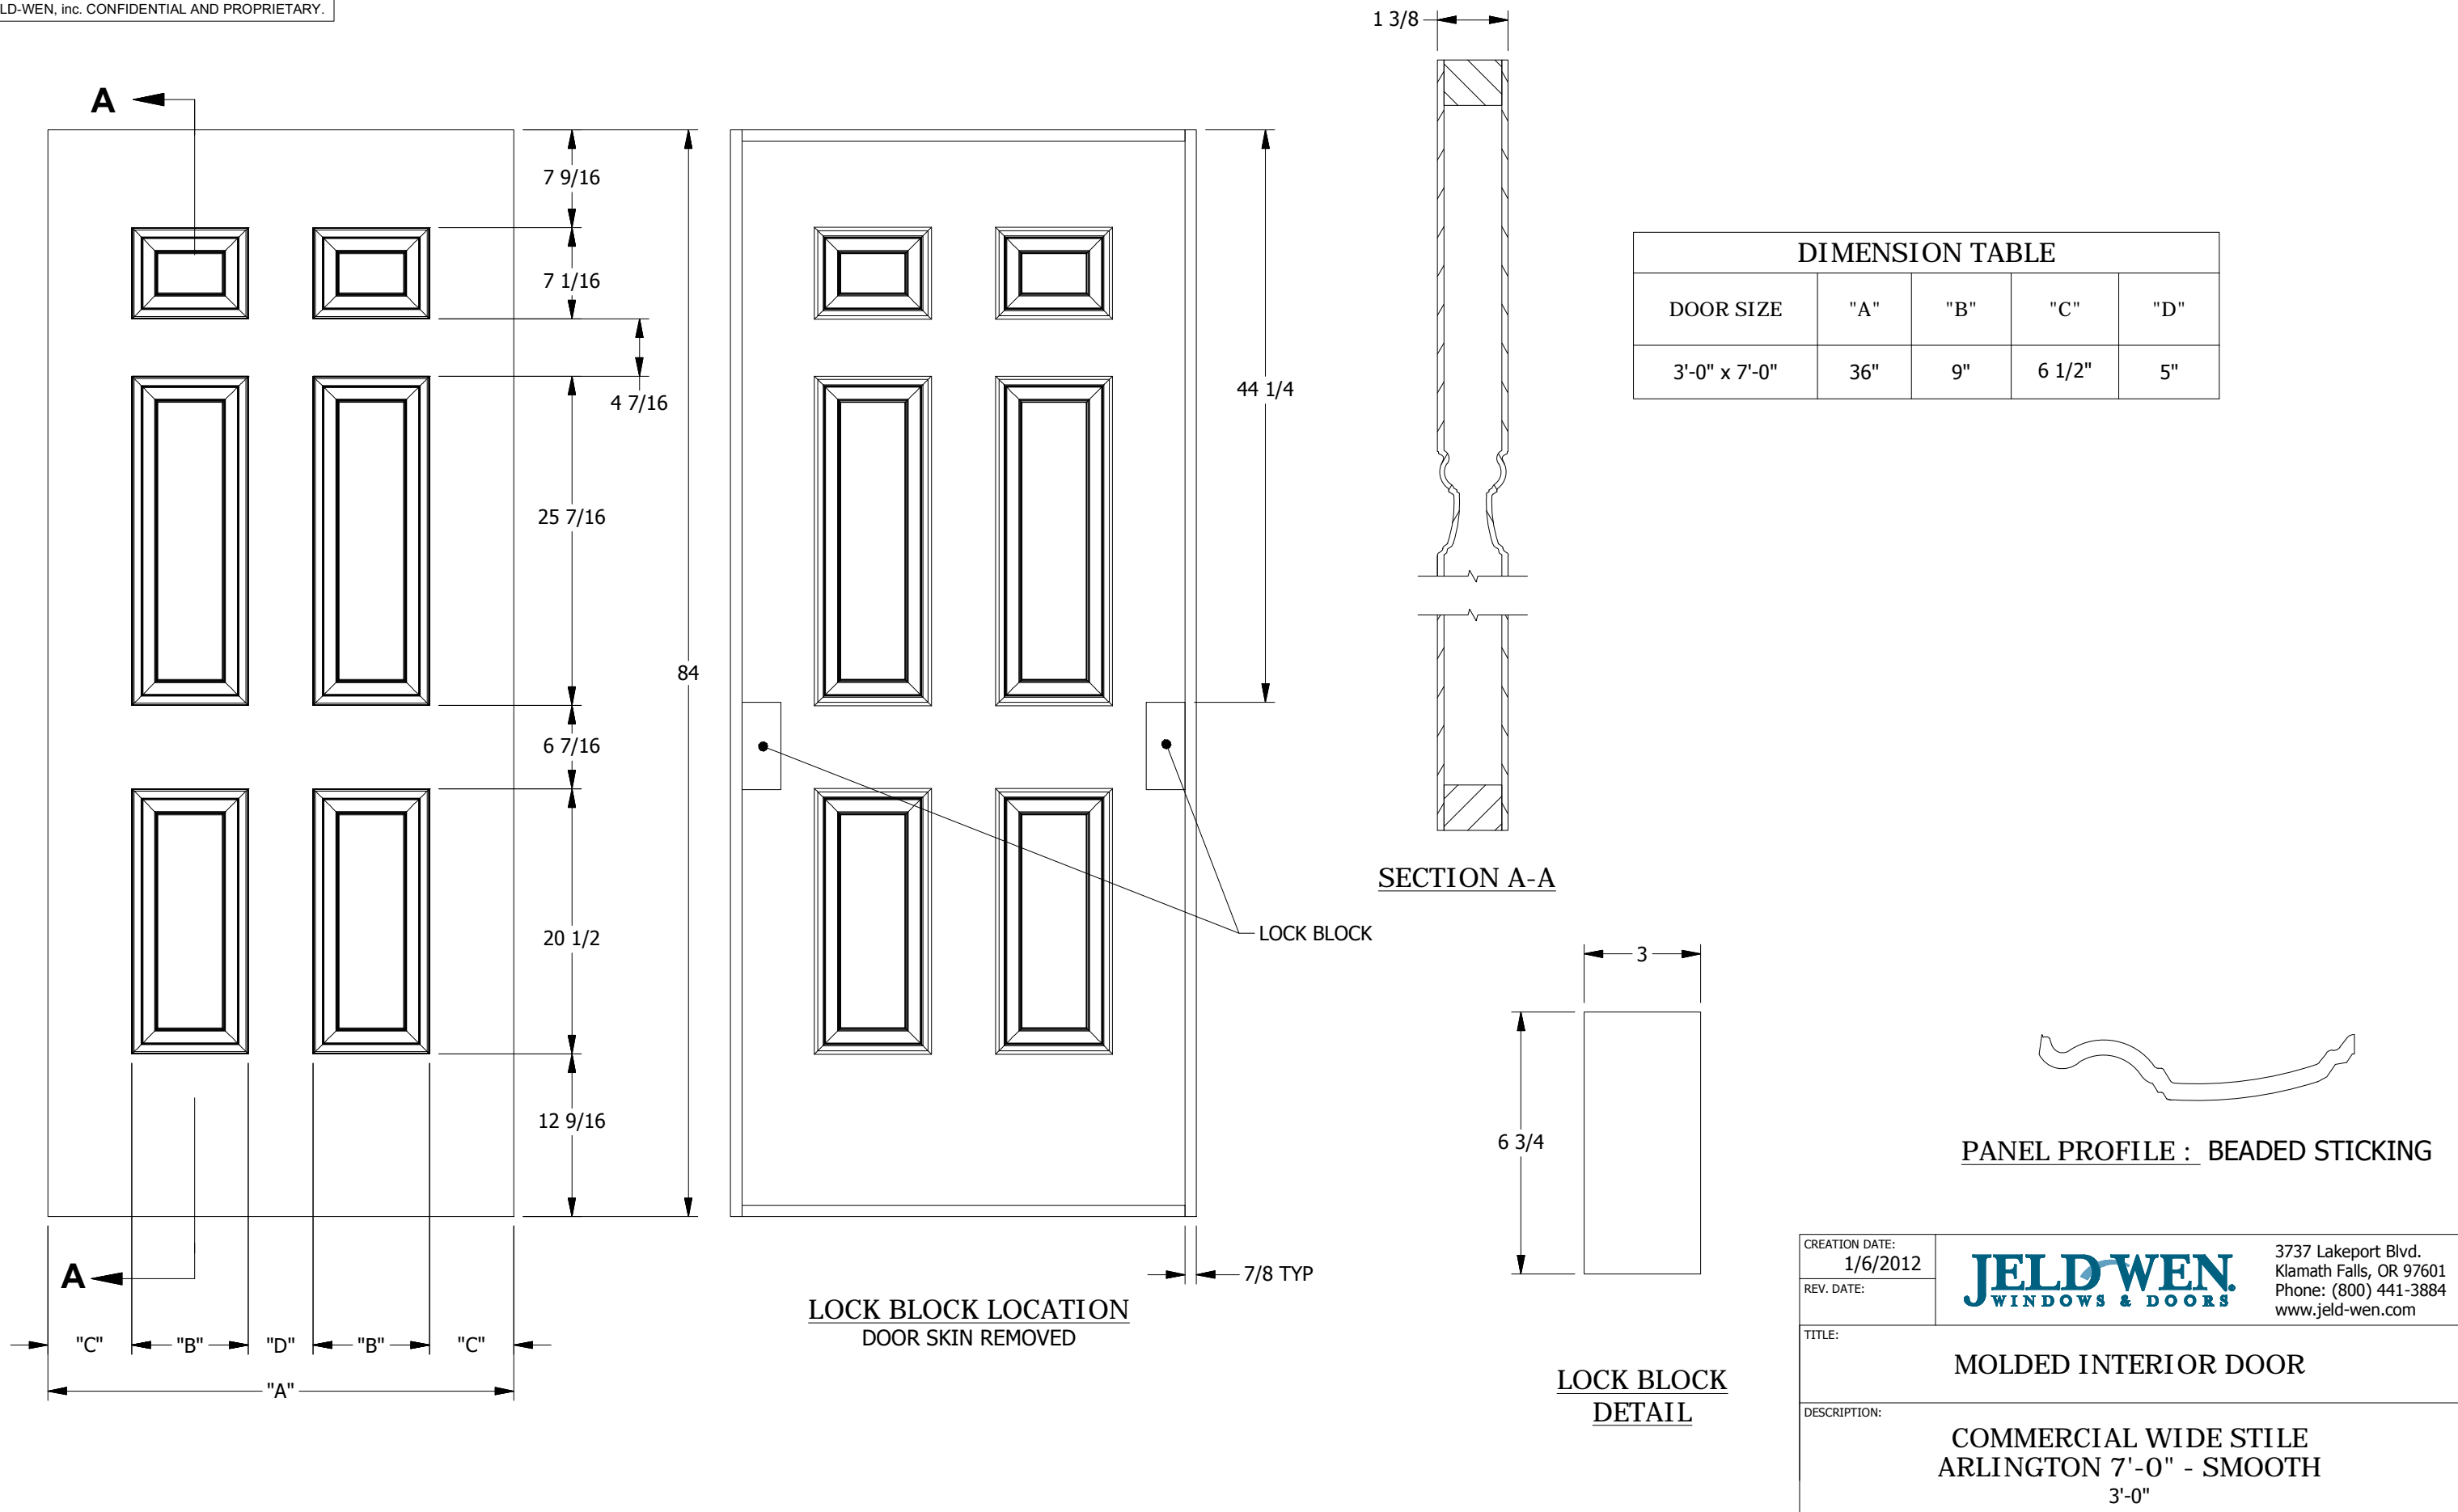


DIMENSION TABLE				
DOOR SIZE	"A"	"B"	"C"	"D"
3'-0" x 7'-0"	36"	9"	6 1/2"	5"

CREATION DATE: 1/6/2012		3737 Lakeport Blvd. Klamath Falls, OR 97601 Phone: (800) 441-3884 www.jeld-wen.com
REV. DATE:		
TITLE:	MOLDED INTERIOR DOOR	
DESCRIPTION:	COMMERCIAL WIDE STILE ARLINGTON 7'-0" - SMOOTH 3'-0"	

© 2012 JELD-WEN, inc. ALL RIGHTS RESERVED.  
NO DUPLICATION OR DISTRIBUTION PERMITTED.  
JELD-WEN, inc. CONFIDENTIAL AND PROPRIETARY.

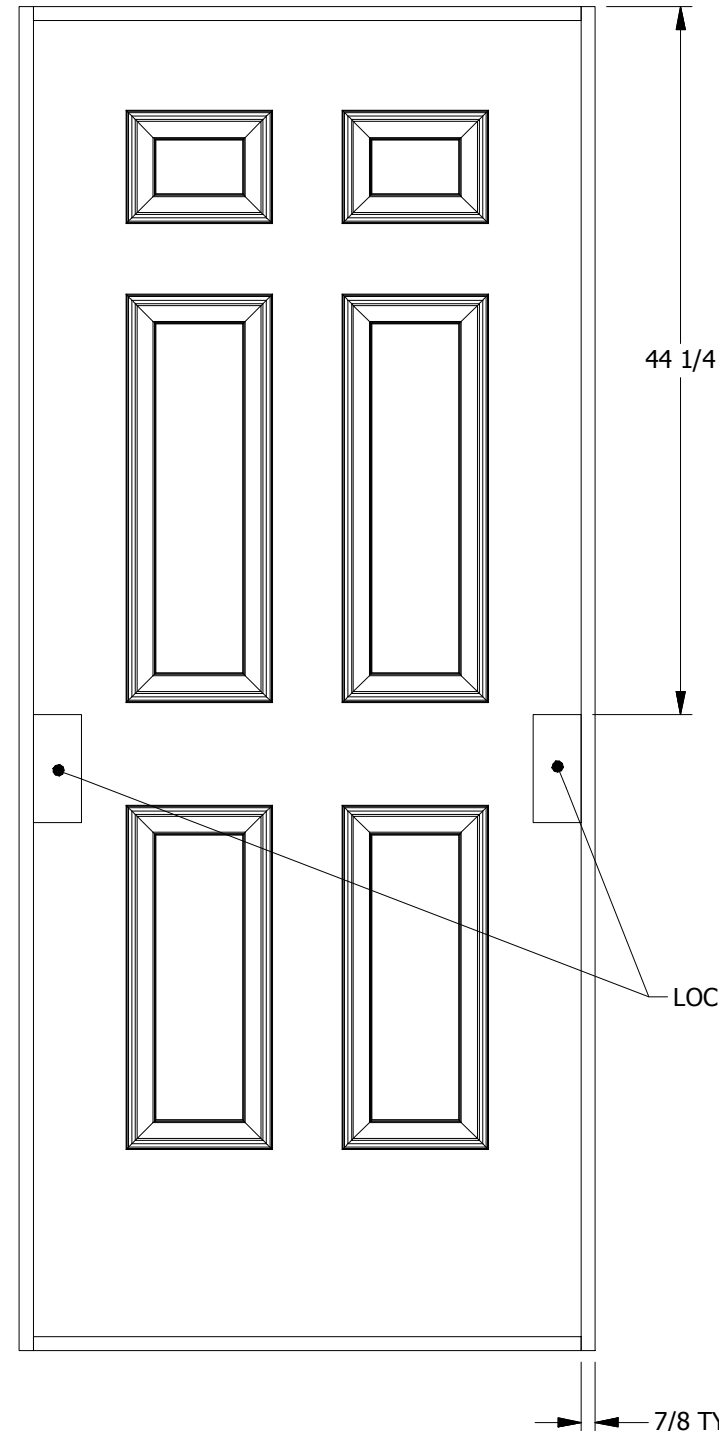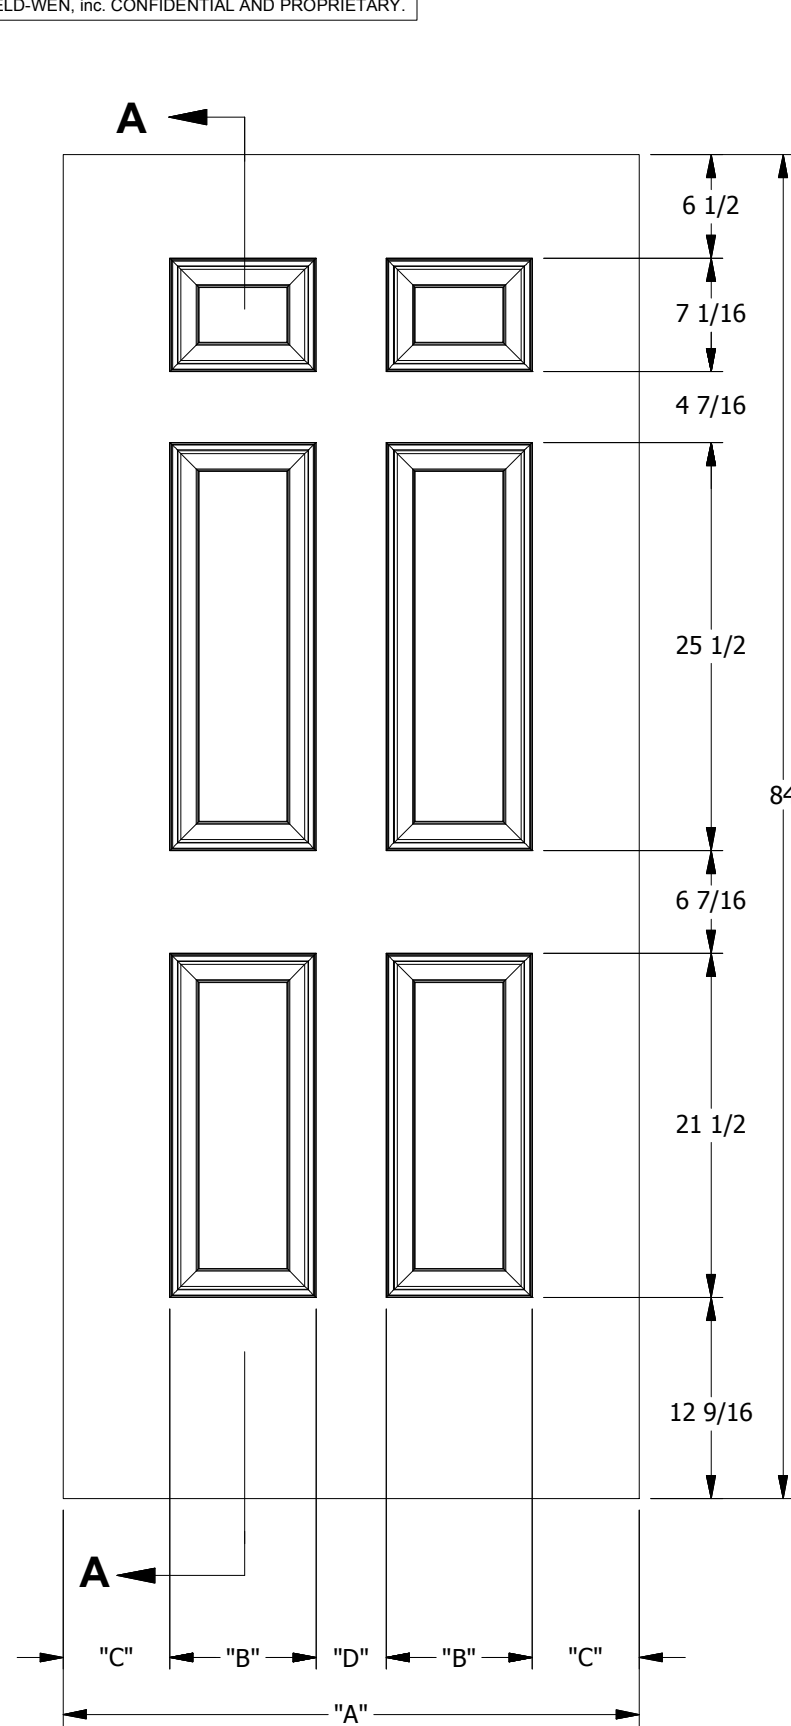


**LOCK BLOCK LOCATION**  
DOOR SKIN REMOVED

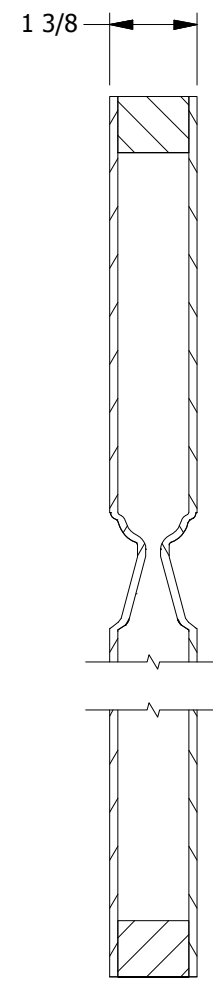


**SECTION A-A**

DIMENSION TABLE				
DOOR SIZE	"A"	"B"	"C"	"D"
3'-0" x 7'-0"	36"	9 1/8"	6 7/16"	4 7/8"

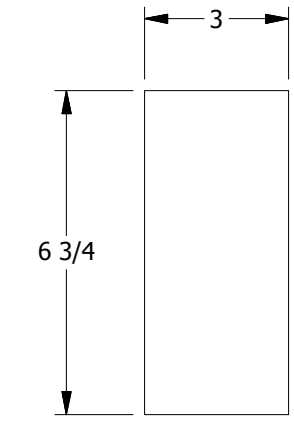

**LOCK BLOCK**  
**DETAIL**


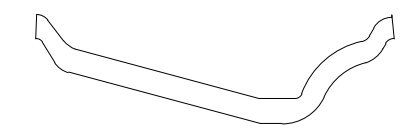


**PANEL PROFILE : OVOLO STICKING**


CREATION DATE: 1/6/2012		3737 Lakeport Blvd. Klamath Falls, OR 97601 Phone: (800) 441-3884 www.jeld-wen.com
REV. DATE:		
TITLE:	<b>MOLDED INTERIOR DOOR</b>	
DESCRIPTION:	<b>COMMERCIAL WIDE STILE</b> <b>COLONIAL 7'-0" - PINE GRAIN</b> 3'-0"	



© 2012 JELD-WEN, inc. ALL RIGHTS RESERVED.  
NO DUPLICATION OR DISTRIBUTION PERMITTED.  
JELD-WEN, inc. CONFIDENTIAL AND PROPRIETARY.

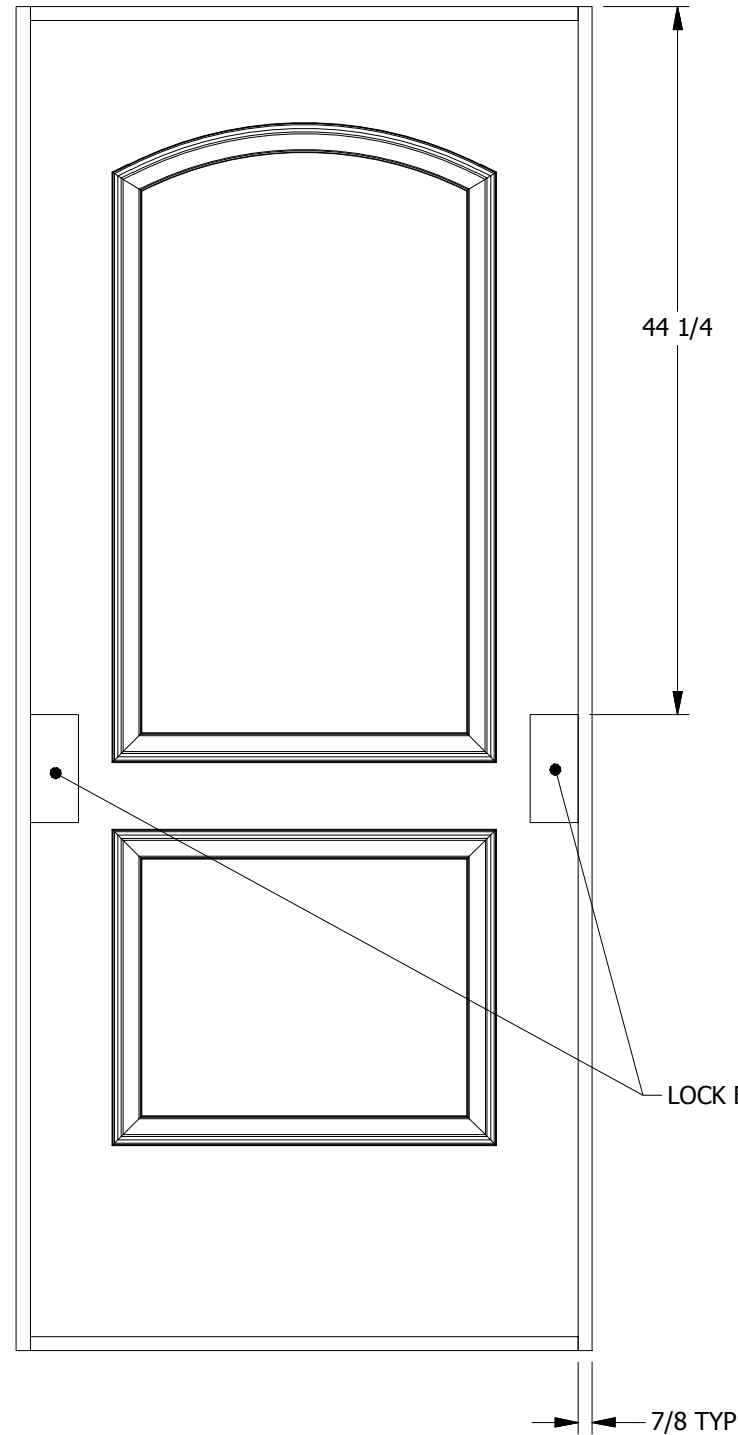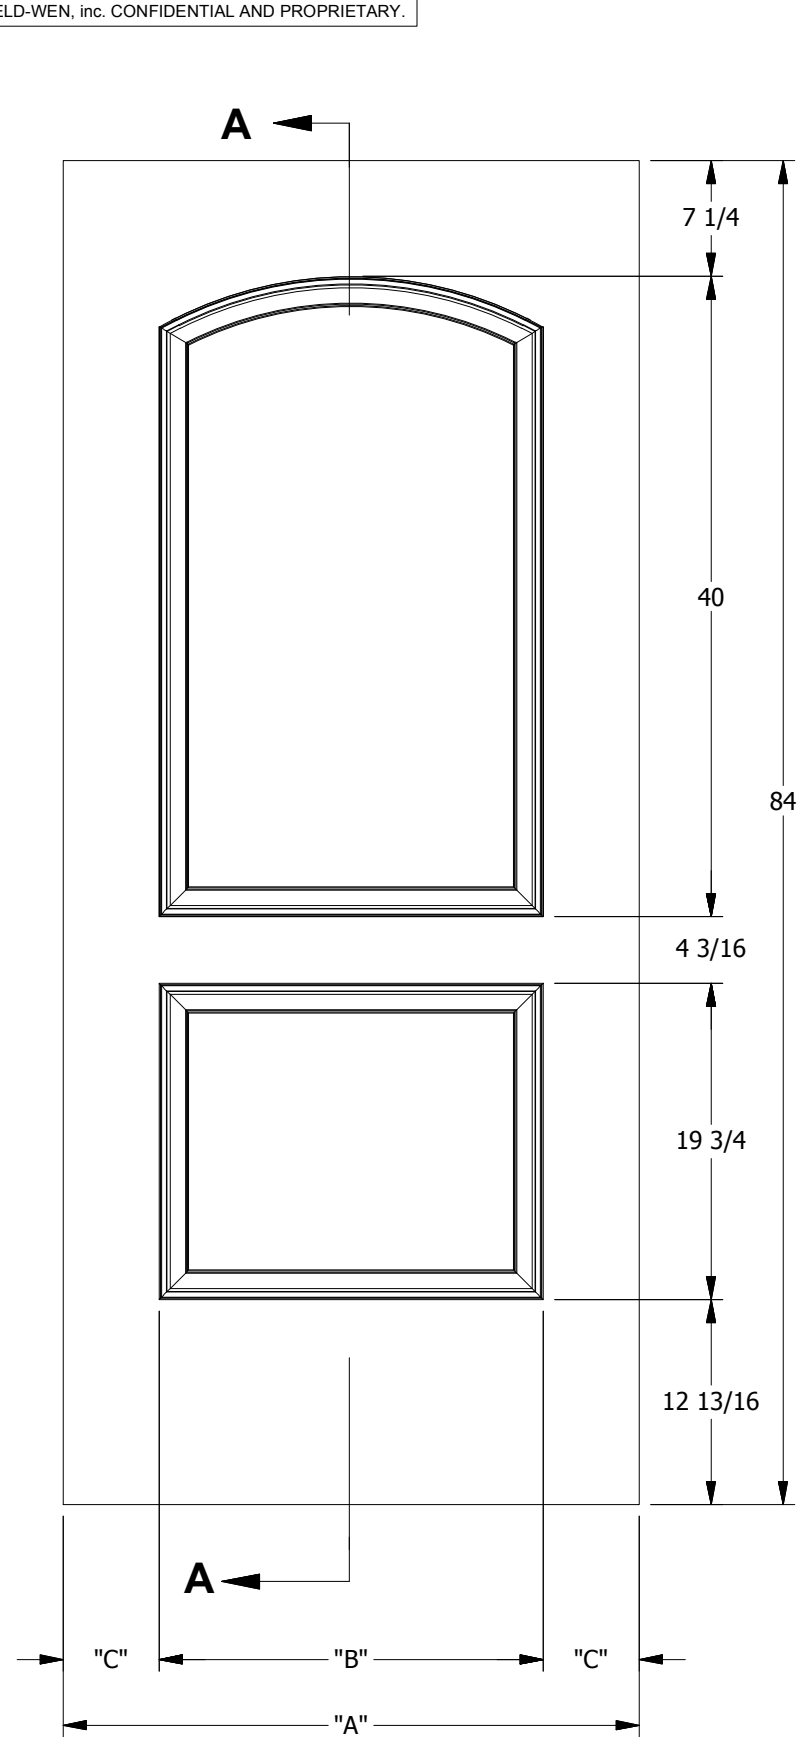


**LOCK BLOCK LOCATION**  
DOOR SKIN REMOVED

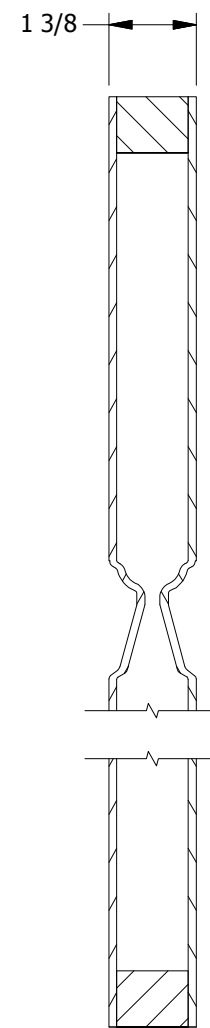


**SECTION A-A**

LOCK BLOCK

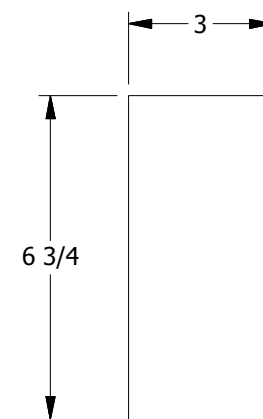


**LOCK BLOCK**  
**DETAIL**

DIMENSION TABLE			
DOOR SIZE	"A"	"B"	"C"
3'-0" x 7'-0"	36"	24"	6"

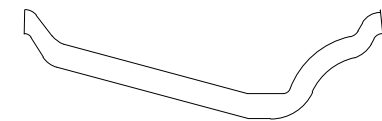

**PANEL PROFILE : OVOLO STICKING**

CREATION DATE: 1/6/2012		3737 Lakeport Blvd. Klamath Falls, OR 97601 Phone: (800) 441-3884 www.jeld-wen.com
REV. DATE:		
TITLE: <b>MOLDED INTERIOR DOOR</b>		
DESCRIPTION: <b>COMMERCIAL WIDE STILE CONTINENTAL 7'-0" - SMOOTH 3'-0"</b>		