



Premium Atlantic Aluminum
Sliding Patio Door

Table of Contents

Sections..... 2-5


- 2 Panel Vertical Section 2
- 2 Panel XO Horizontal Section 3
- 2 Panel XX Horizontal Section 4
- 3 Panel Vertical Section 5
- 3 Panel OXO Horizontal Section 6
- 3 Panel XXX Horizontal Section 7
- 4 Panel Vertical Section 8
- 4 Panel OXXO Horizontal Section 9
- 4 Panel XXXX Horizontal Section 10


Elevations 11-13

- 2 Panel 11
- 3 Panel 12
- 4 Panel 13


PREMIUM ATLANTIC ALUMINUM
SLIDING PATIO DOOR
2 PANEL VERTICAL SECTION

• Scale: 1:2

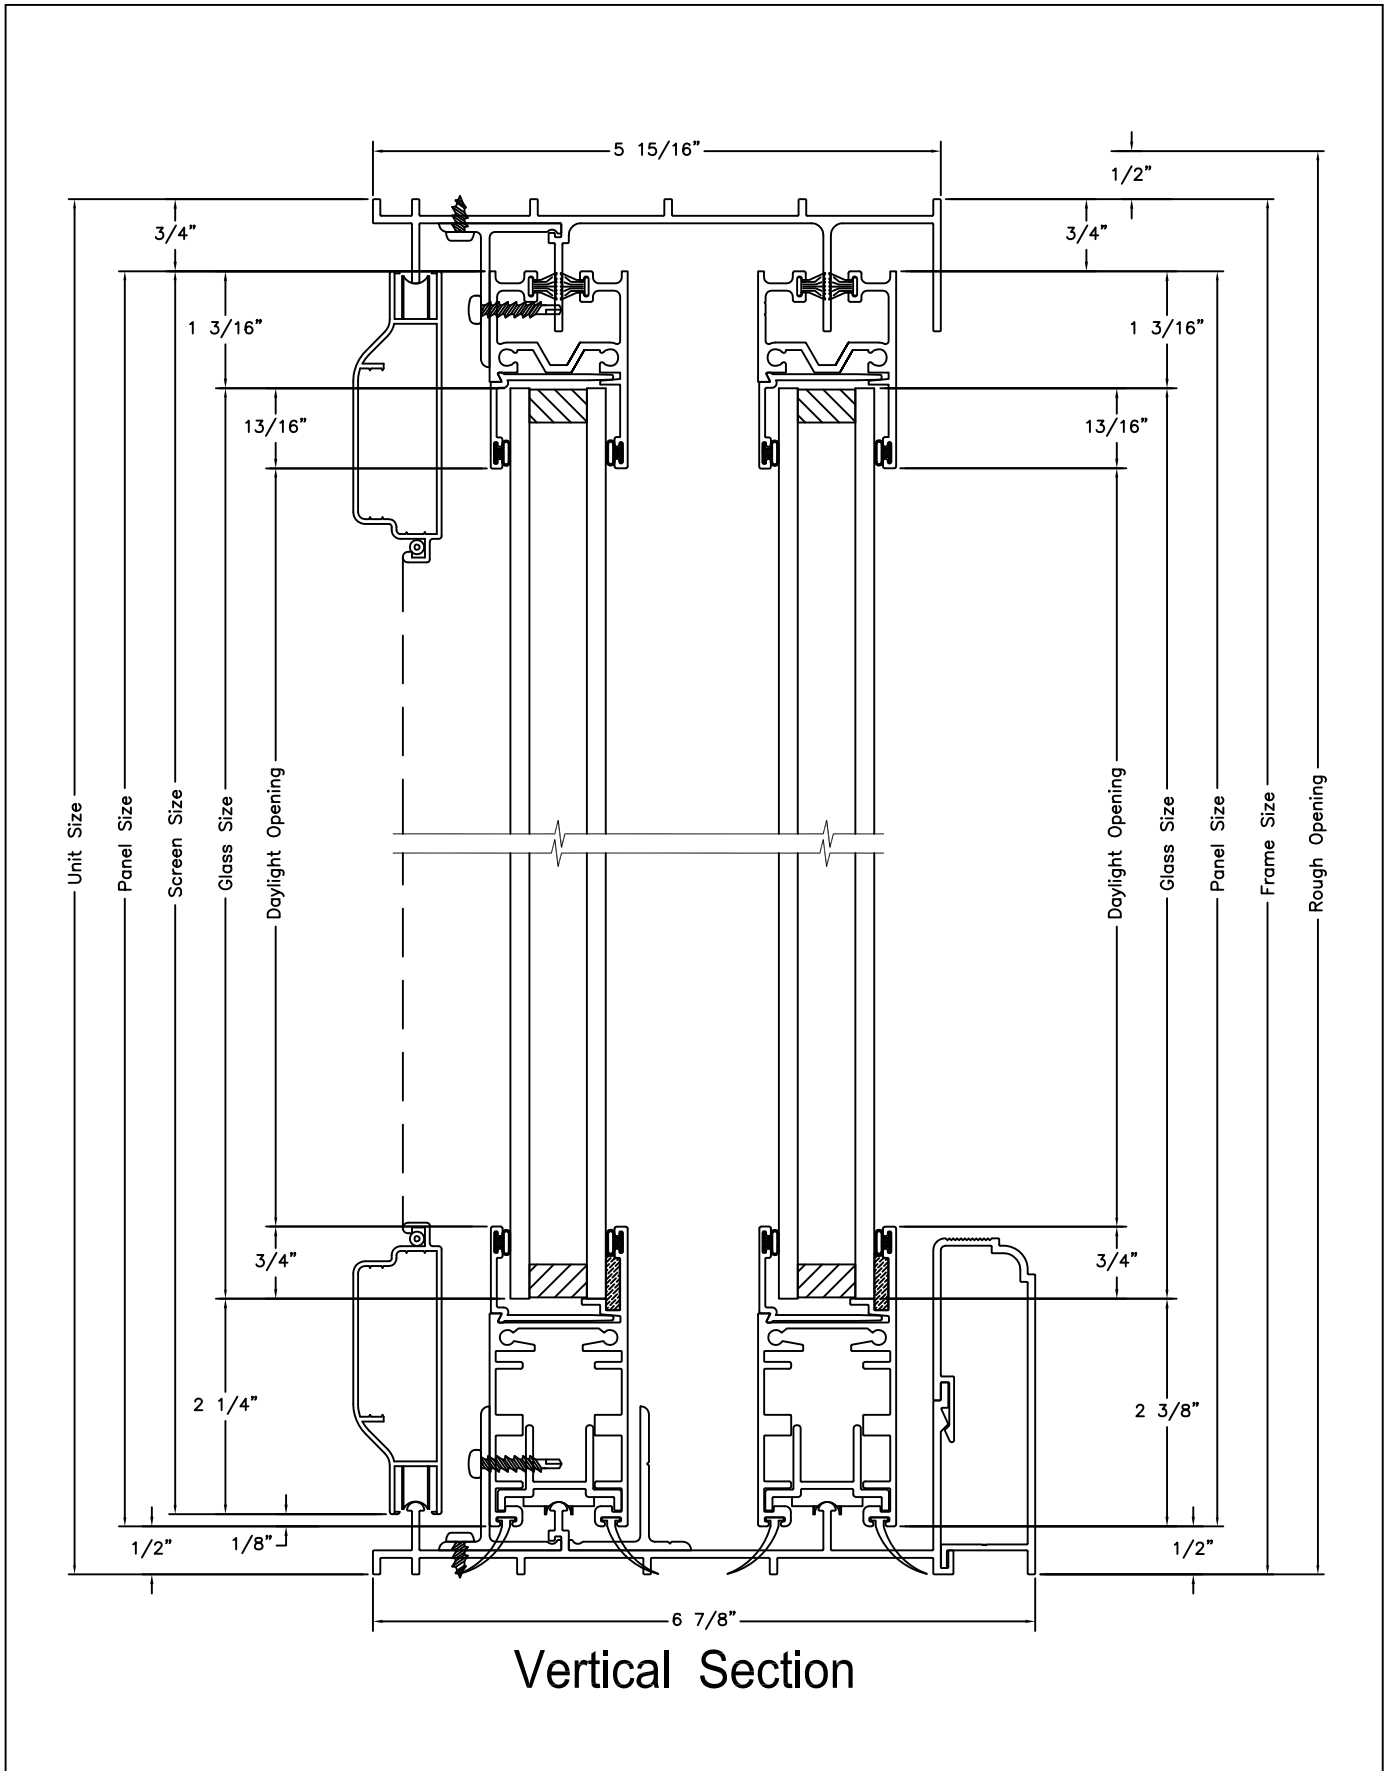

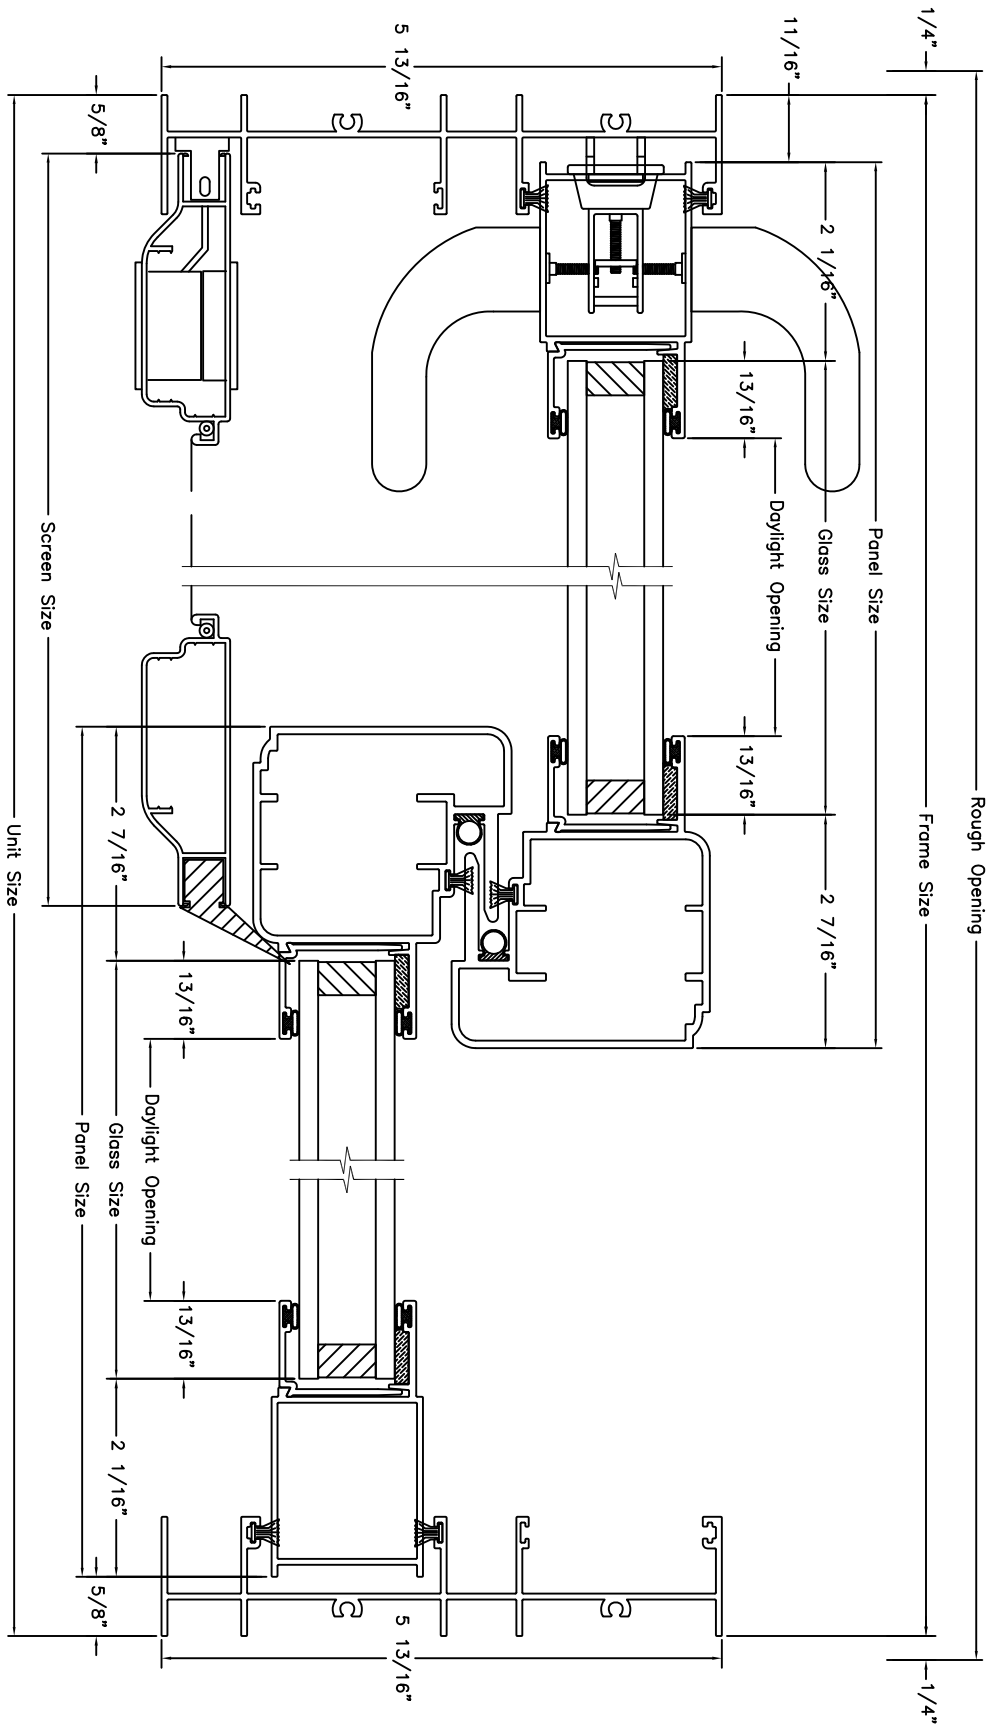


Horizontal Section

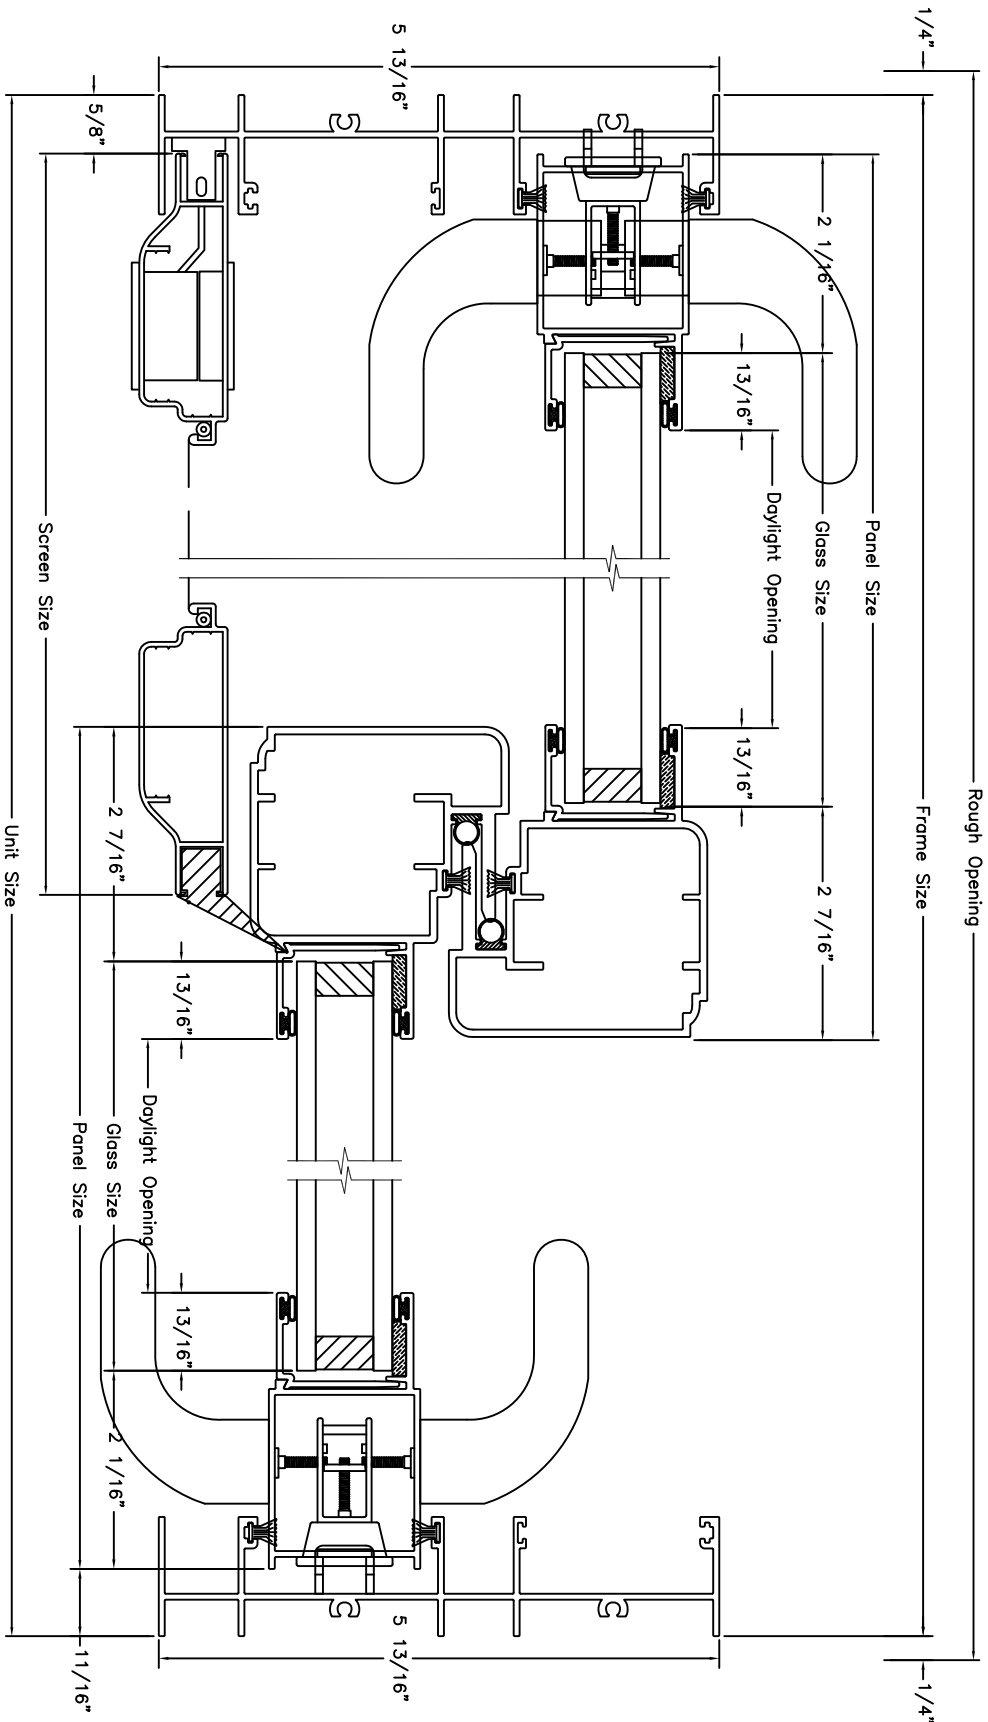


Horizontal Section

PREMIUM ATLANTIC ALUMINUM
SLIDING PATIO DOOR
3 PANEL VERTICAL SECTION


• Scale: 1:2

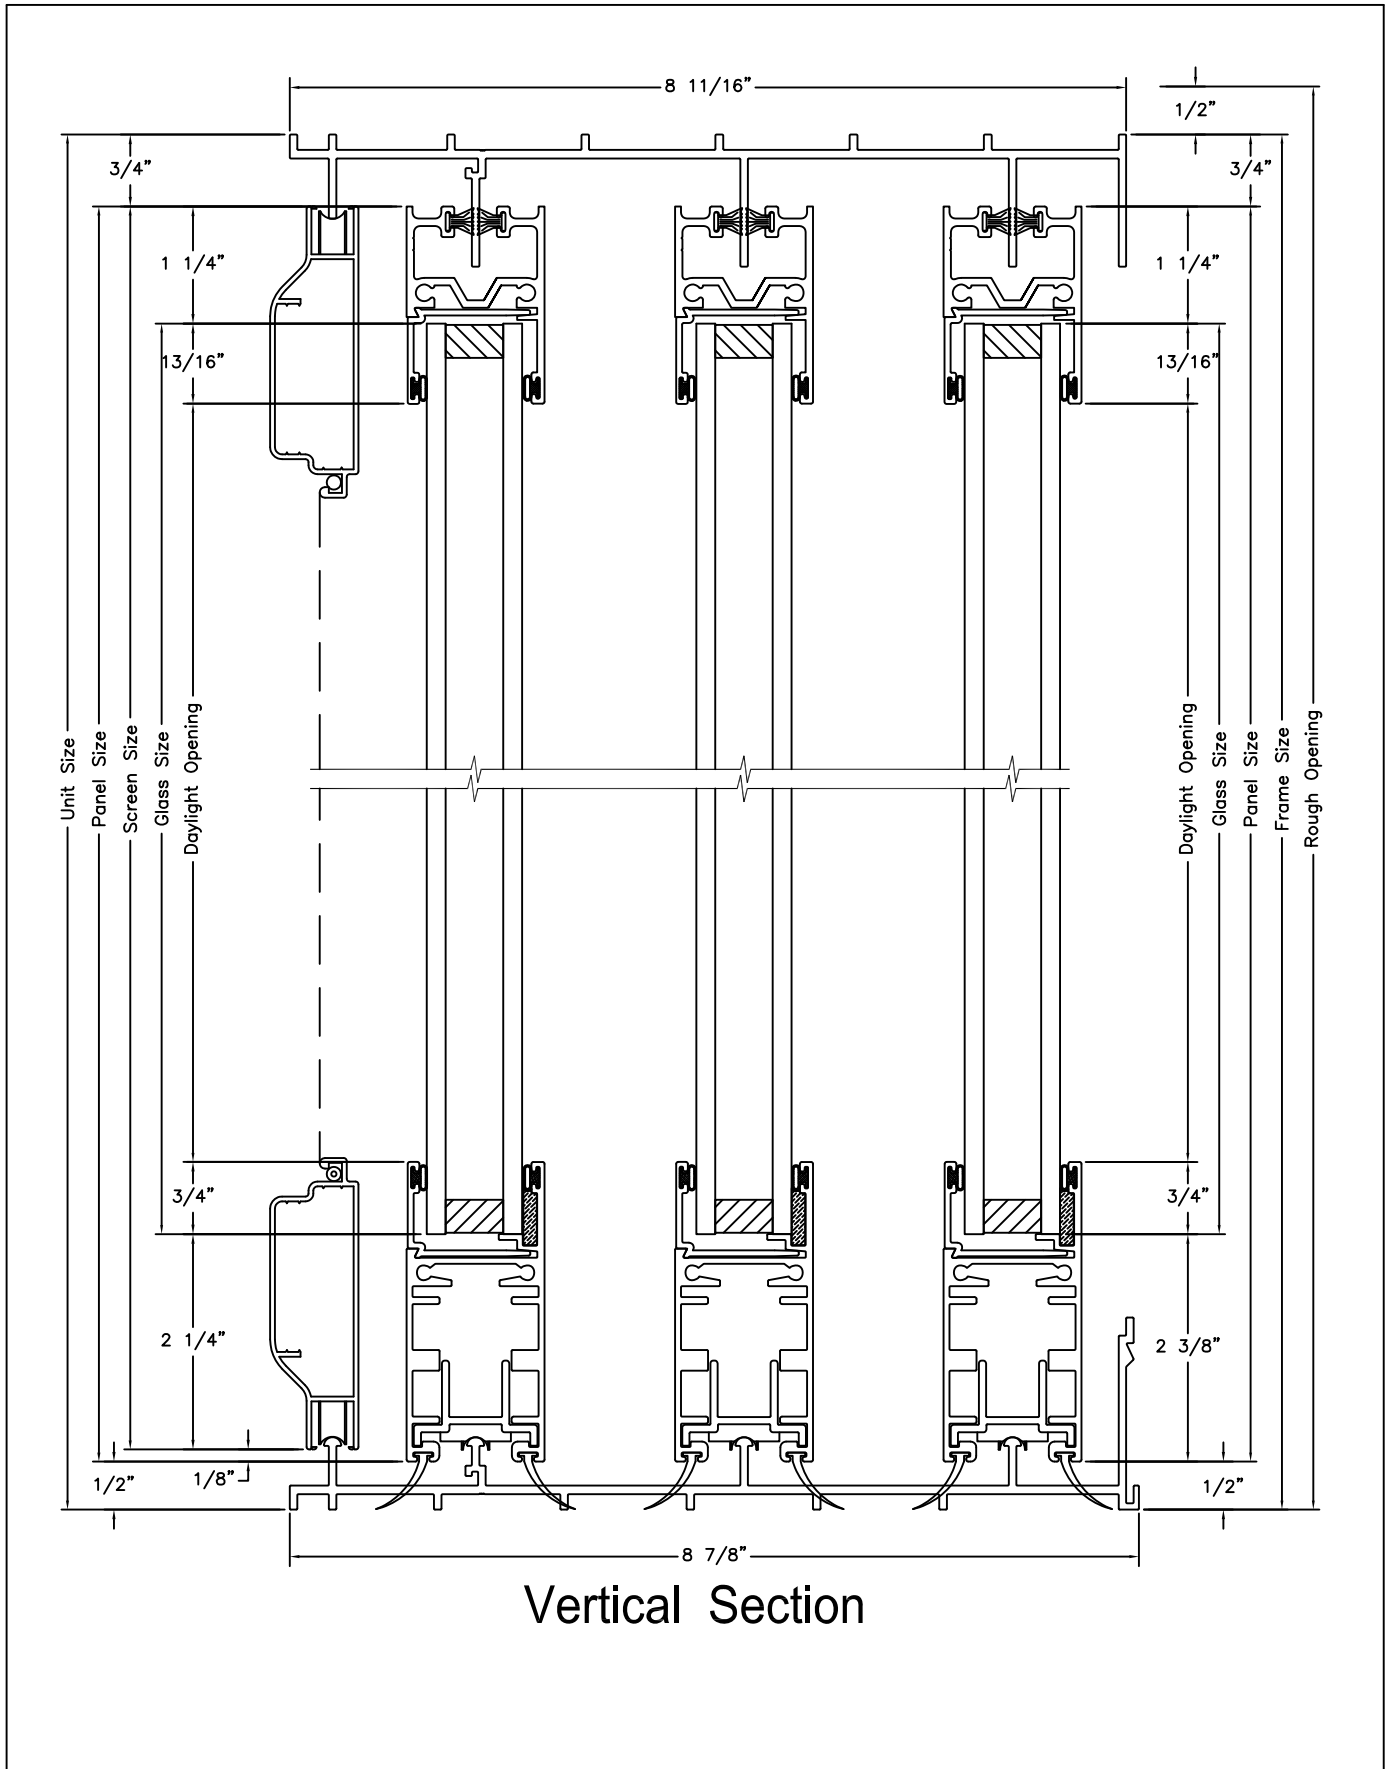

Vertical Section

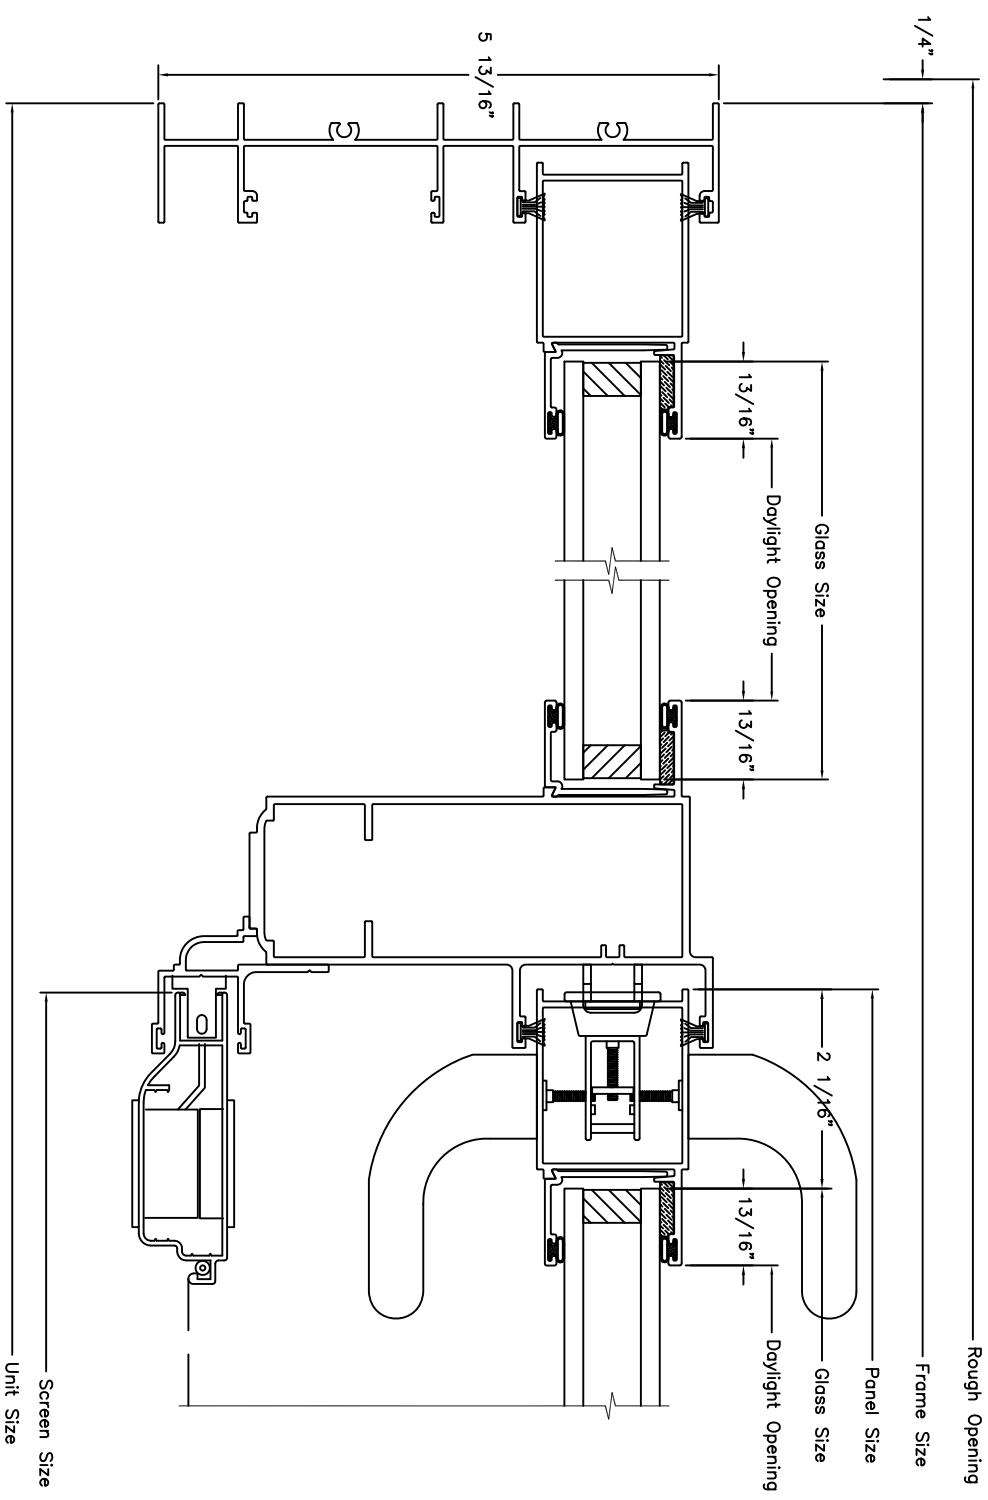

Horizontal Section

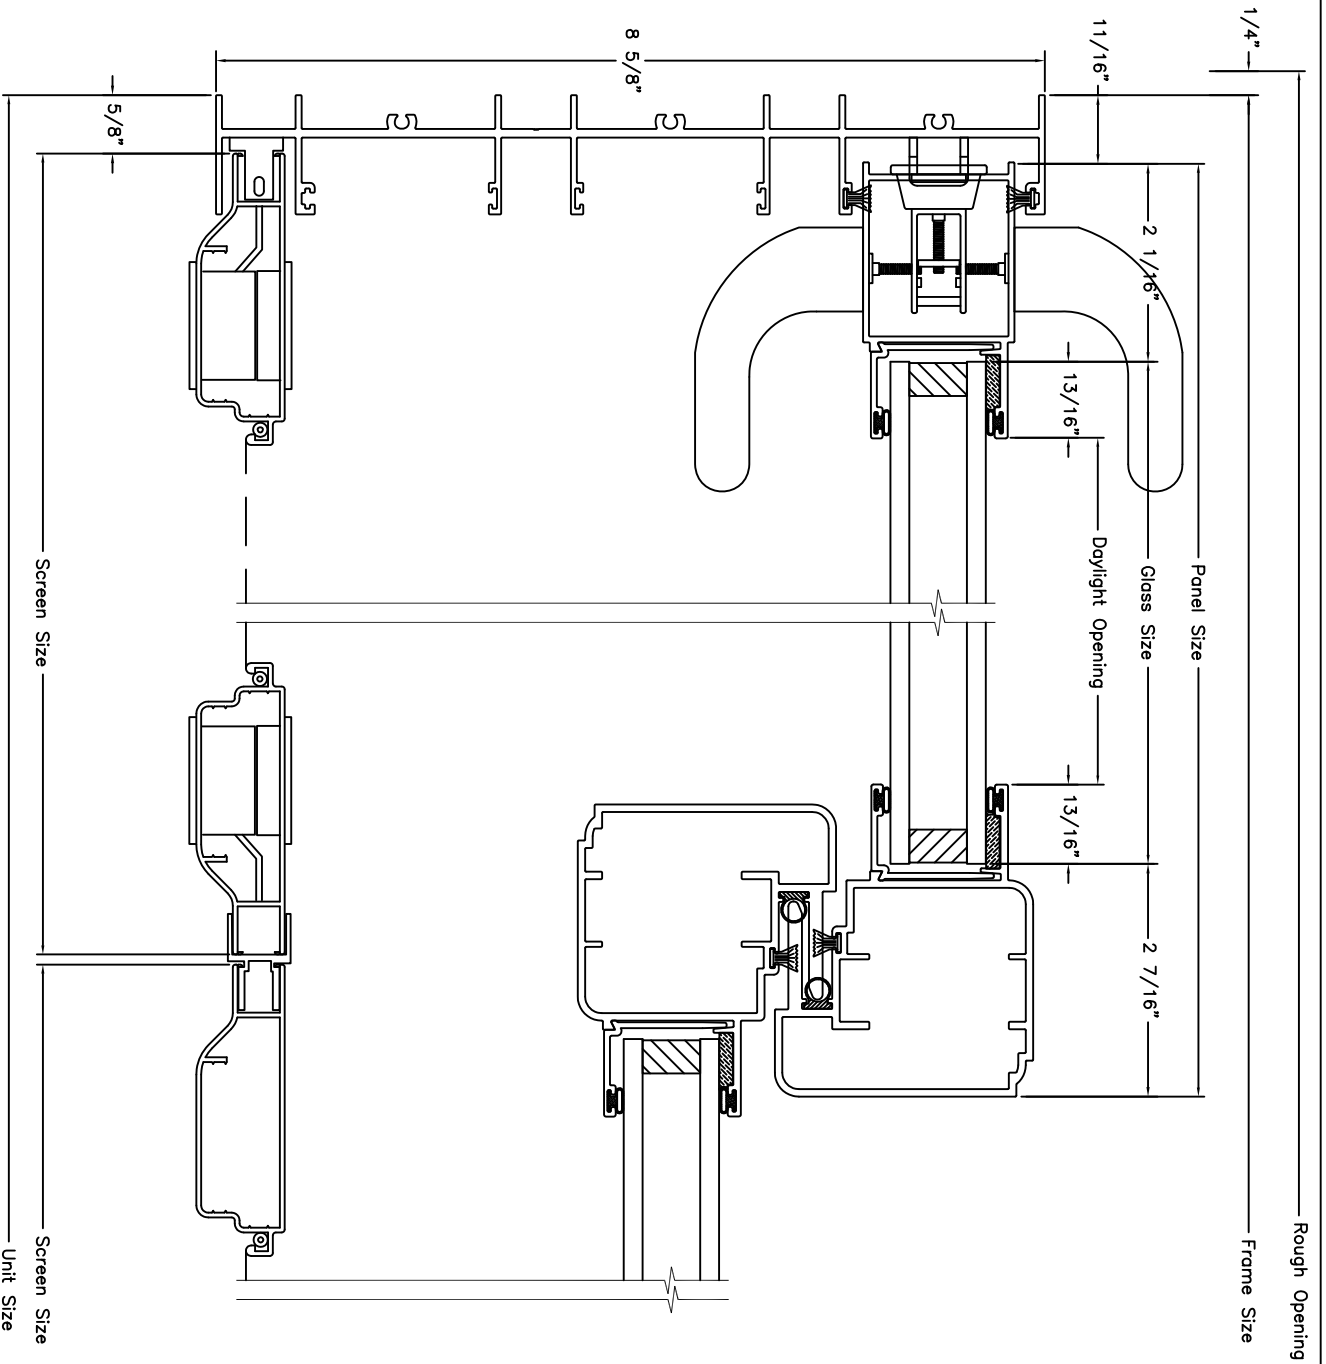


Horizontal Section


JELDOWEN reserves the right to change specifications without notice.

PREMIUM ATLANTIC ALUMINUM
SLIDING PATIO DOOR
4 PANEL VERTICAL SECTION

• Scale: 1:2

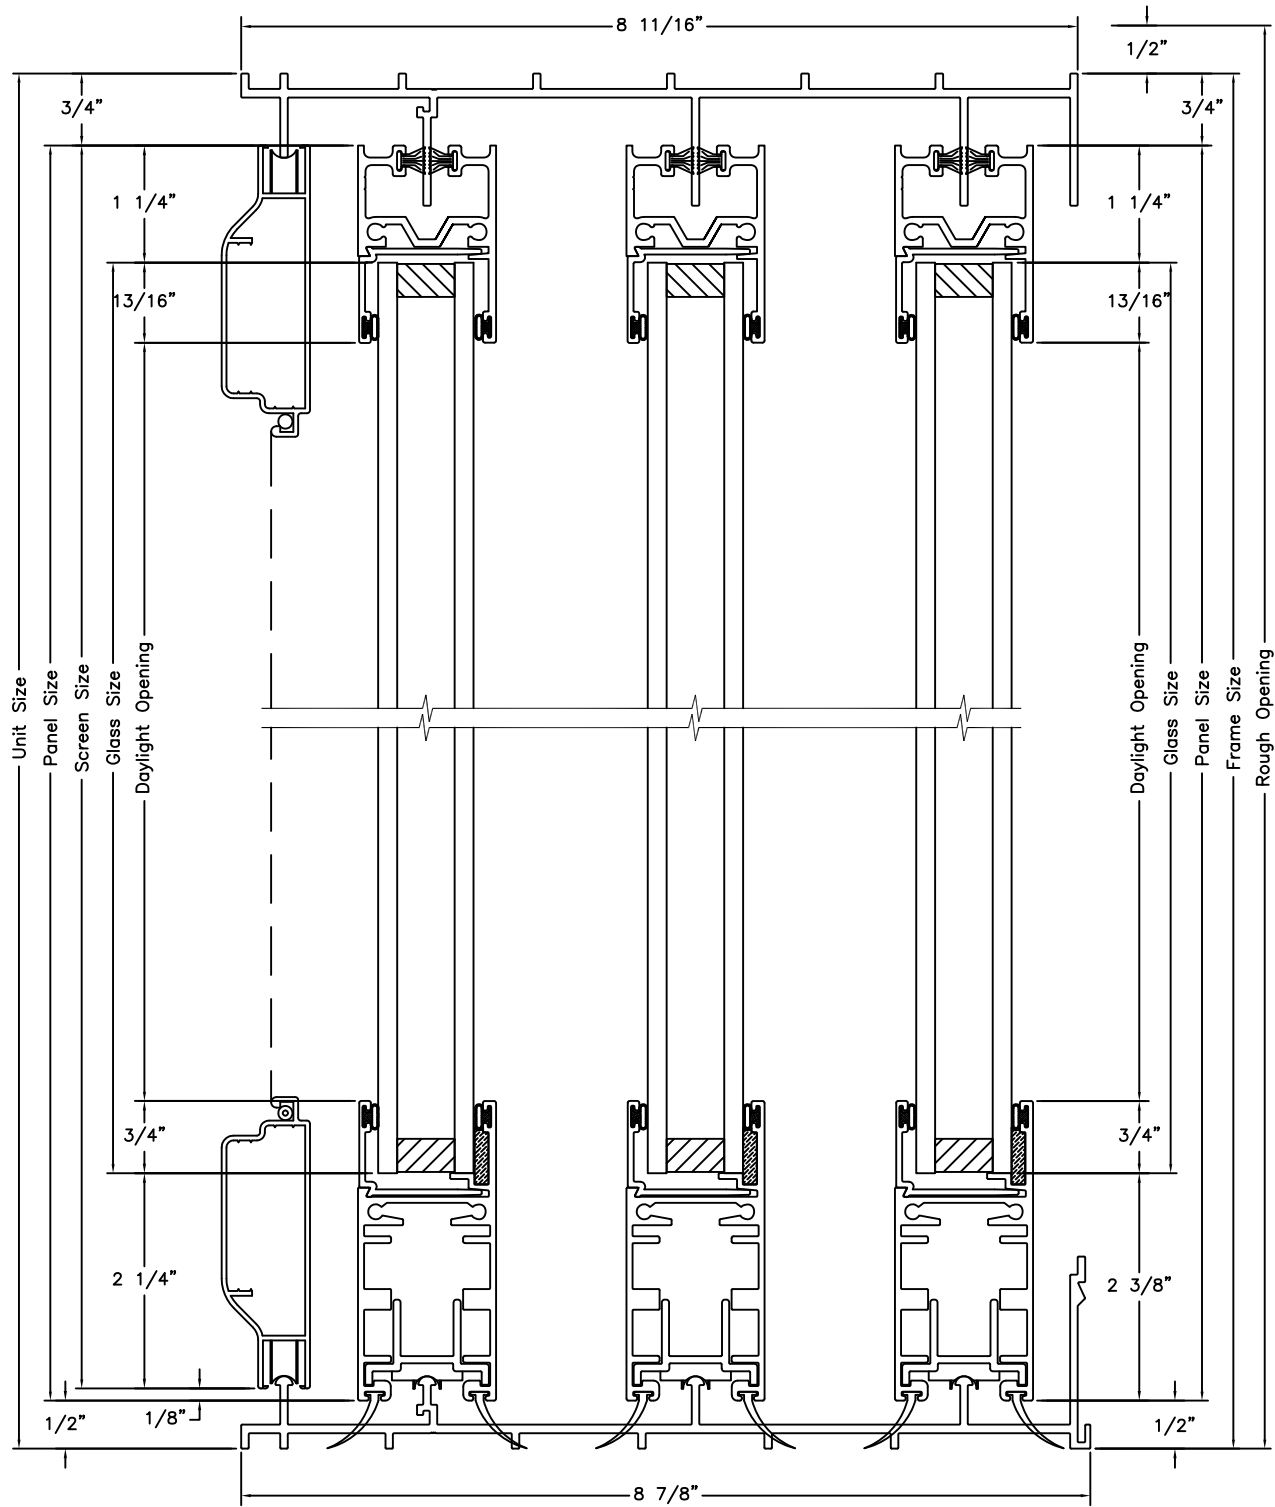


Vertical Section

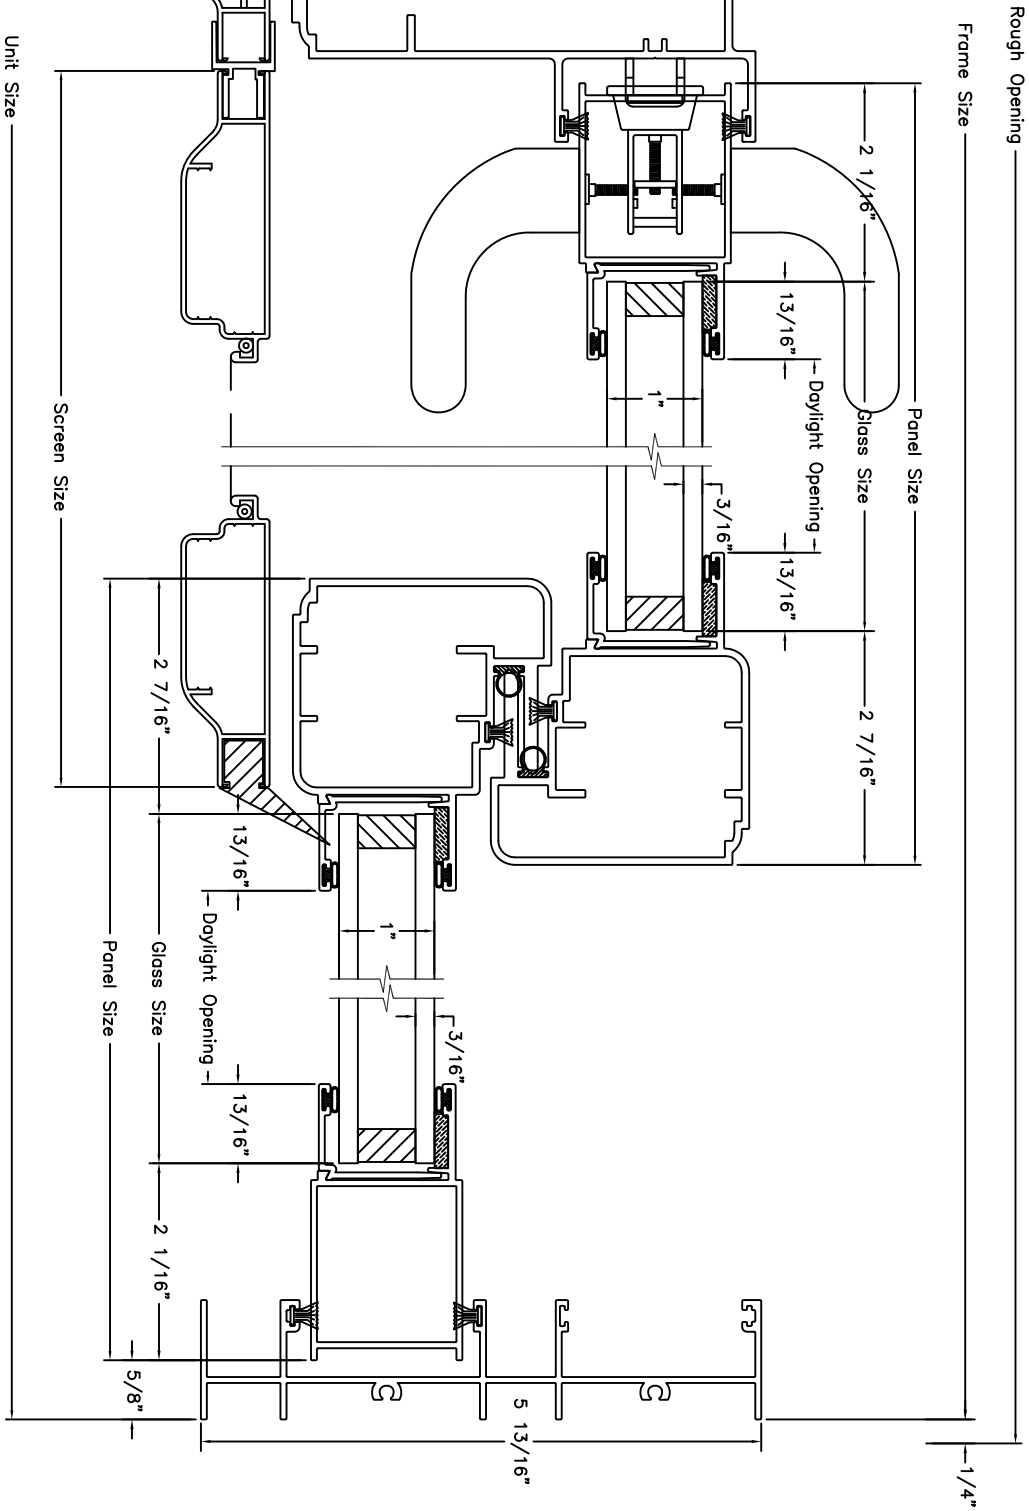

Horizontal Section

JELDOWEN reserves the right to change specifications without notice.

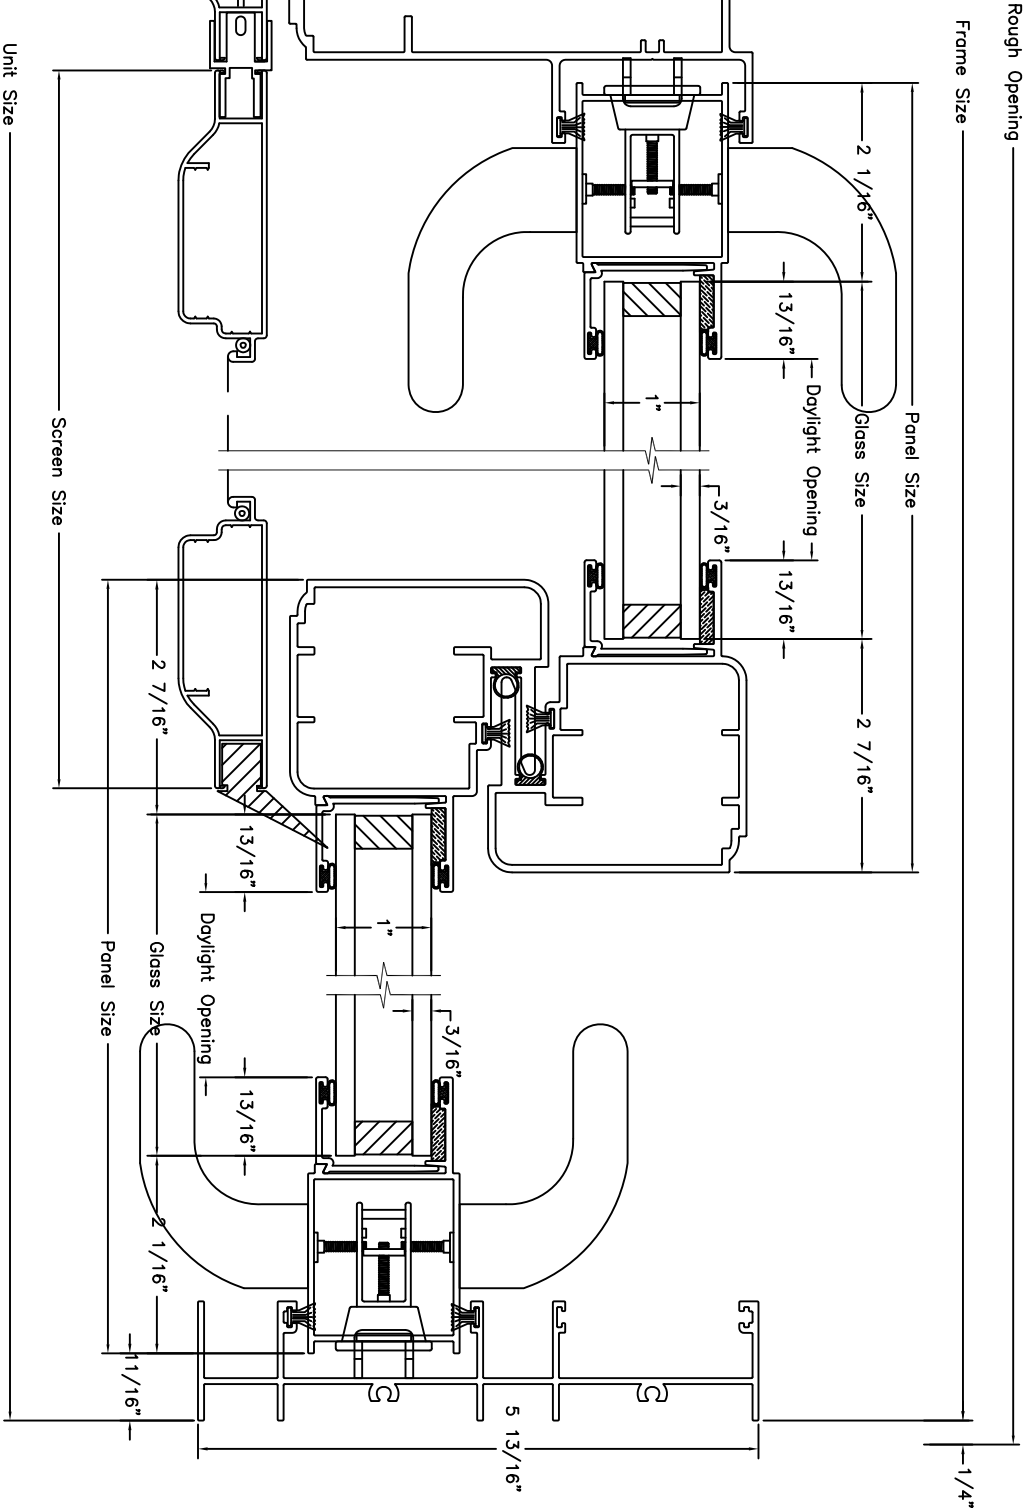


Horizontal Section

SLIDING PATIO DOOR
2 PANEL ELEVATIONS

• Scale: 1/8"=1'-0"

UNIT SIZE	60"(1524)	72"(1829)	96"(2438)
ROUGH OPENING	60 1/2"(1537)	72 1/2"(1842)	96 1/2"(2451)
FRAME SIZE	60"(1524)	72"(1829)	96"(2438)
DAYLIGHT OPENING	24 3/4"(629)	30 3/4"(781)	42 3/4"(1086)
	24 15/16"(633)	30 15/16"(786)	42 15/16"(1091)

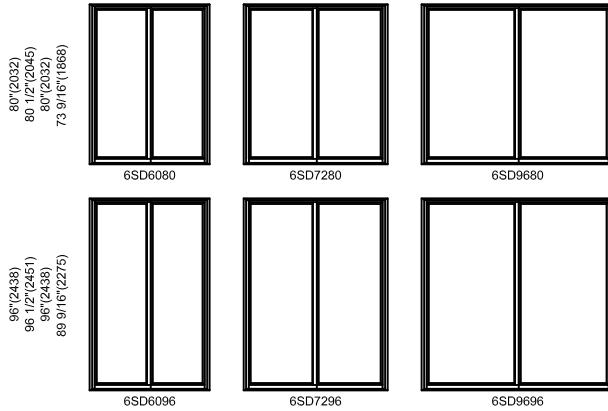

ELEVATION SYMBOL LEGEND:


M.O.=MASONRY OPENING
 VALUES IN () ARE IN MILLIMETER CONVERSIONS.
 ■ BASIC UNIT CLEAR OPENING EXCEEDS 20" IN WIDTH, 24" IN HEIGHT & A MINIMUM OF 5.7 SQ. FT.

Note: Elevations shown DO NOT have exterior trim. Subtract 1/2"(12.7) from M.O.(Masonry Opening) for Unit Sizes. Masonry openings above include Sill Nose, see Trim Options page for Sill Nose specifications. For other Trim Options refer to the Unit Sizing, Rough Opening & Masonry Openings page.

SLIDING PATIO DOOR
3 PANEL ELEVATIONS

• Scale: 1/8"=1'-0"

UNIT SIZE	106 3/4"(2711)	142 3/4"(3626)
ROUGH OPENING	107 1/4"(2724)	143 1/4"(3639)
FRAME SIZE	106 3/4"(2711)	142 3/4"(3626)
DAYLIGHT OPENING	30 9/32"(789)	42 9/32"(1074)
	29 25/32"(756)	41 25/32"(1061)

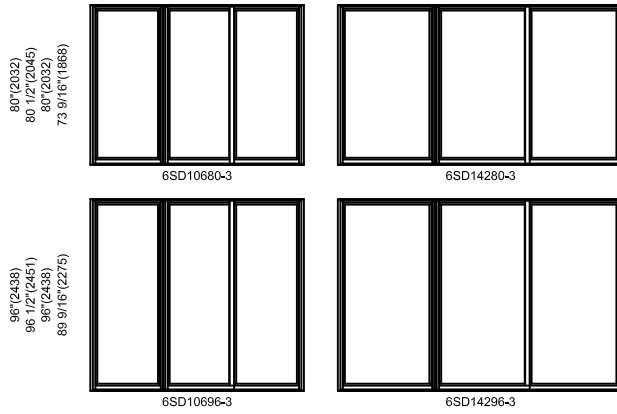

ELEVATION SYMBOL LEGEND:

M.O.=MASONRY OPENING
VALUES IN () ARE IN MILLIMETER CONVERSIONS.
E BASIC UNIT CLEAR OPENING EXCEEDS 20" IN WIDTH, 24" IN HEIGHT & A MINIMUM OF 5.7 SQ. FT.

Note: Elevations shown DO NOT have exterior trim. Subtract 1/2"(12.7) from M.O.(Masonry Opening) for Unit Sizes. Masonry openings above include Sill Nose, see Trim Options page for Sill Nose specifications. For other Trim Options refer to the Unit Sizing, Rough Opening & Masonry Openings page.

PREMIUM ATLANTCI ALUMINUM

SLIDING PATIO DOOR 4 PANEL ELEVATIONS

• Scale: 1/8"=1'-0"


UNIT SIZE
ROUGH OPENING
FRAME SIZE
DAYLIGHT OPENING

119 1/2"(3035)
120"(3048)
119 1/2"(3035)
24 5/8"[2](625)
25 3/16"[2](640)


143 1/2"(3645)
144"(3658)
143 1/2"(3645)
30 5/8"[2](778)
31 3/16"[2](792)

191 1/2"(4864)
192"(4877)
191 1/2"(4864)
42 5/8"[2](1083)
43 3/16"[2](1097)


80"(2032)
80 1/2"(2045)
80"(2032)
73 9/16"(1868)

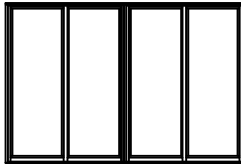

6SD11980-4

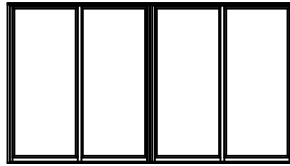


6SD14380-4

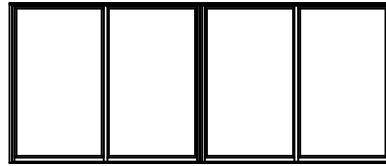


6SD19180-4


96"(2438)
96 1/2"(2451)
96"(2438)
89 9/16"(2275)

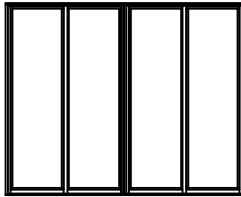

6SD11996-4

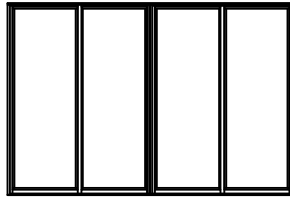

6SD14396-4

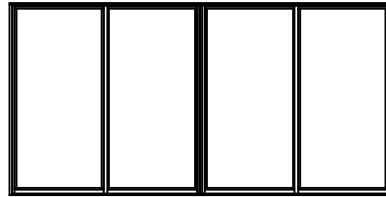

6SD19196-4

ELEVATION SYMBOL LEGEND:

M.O.=MASONRY OPENING
VALUES IN () ARE IN MILLIMETER CONVERSIONS.
E BASIC UNIT CLEAR OPENING EXCEEDS 20" IN WIDTH, 24" IN HEIGHT & A MINIMUM OF 5.7 SQ. FT.

Note: Elevations shown DO NOT have exterior trim. Subtract 1/2"(12.7) from M.O.(Masonry Opening) for Unit Sizes. Masonry openings above include Sill Nose, see Trim Options page for Sill Nose specifications. For other Trim Options refer to the Unit Sizing, Rough Opening & Masonry Openings page.